


Lower Ground Floor Plan

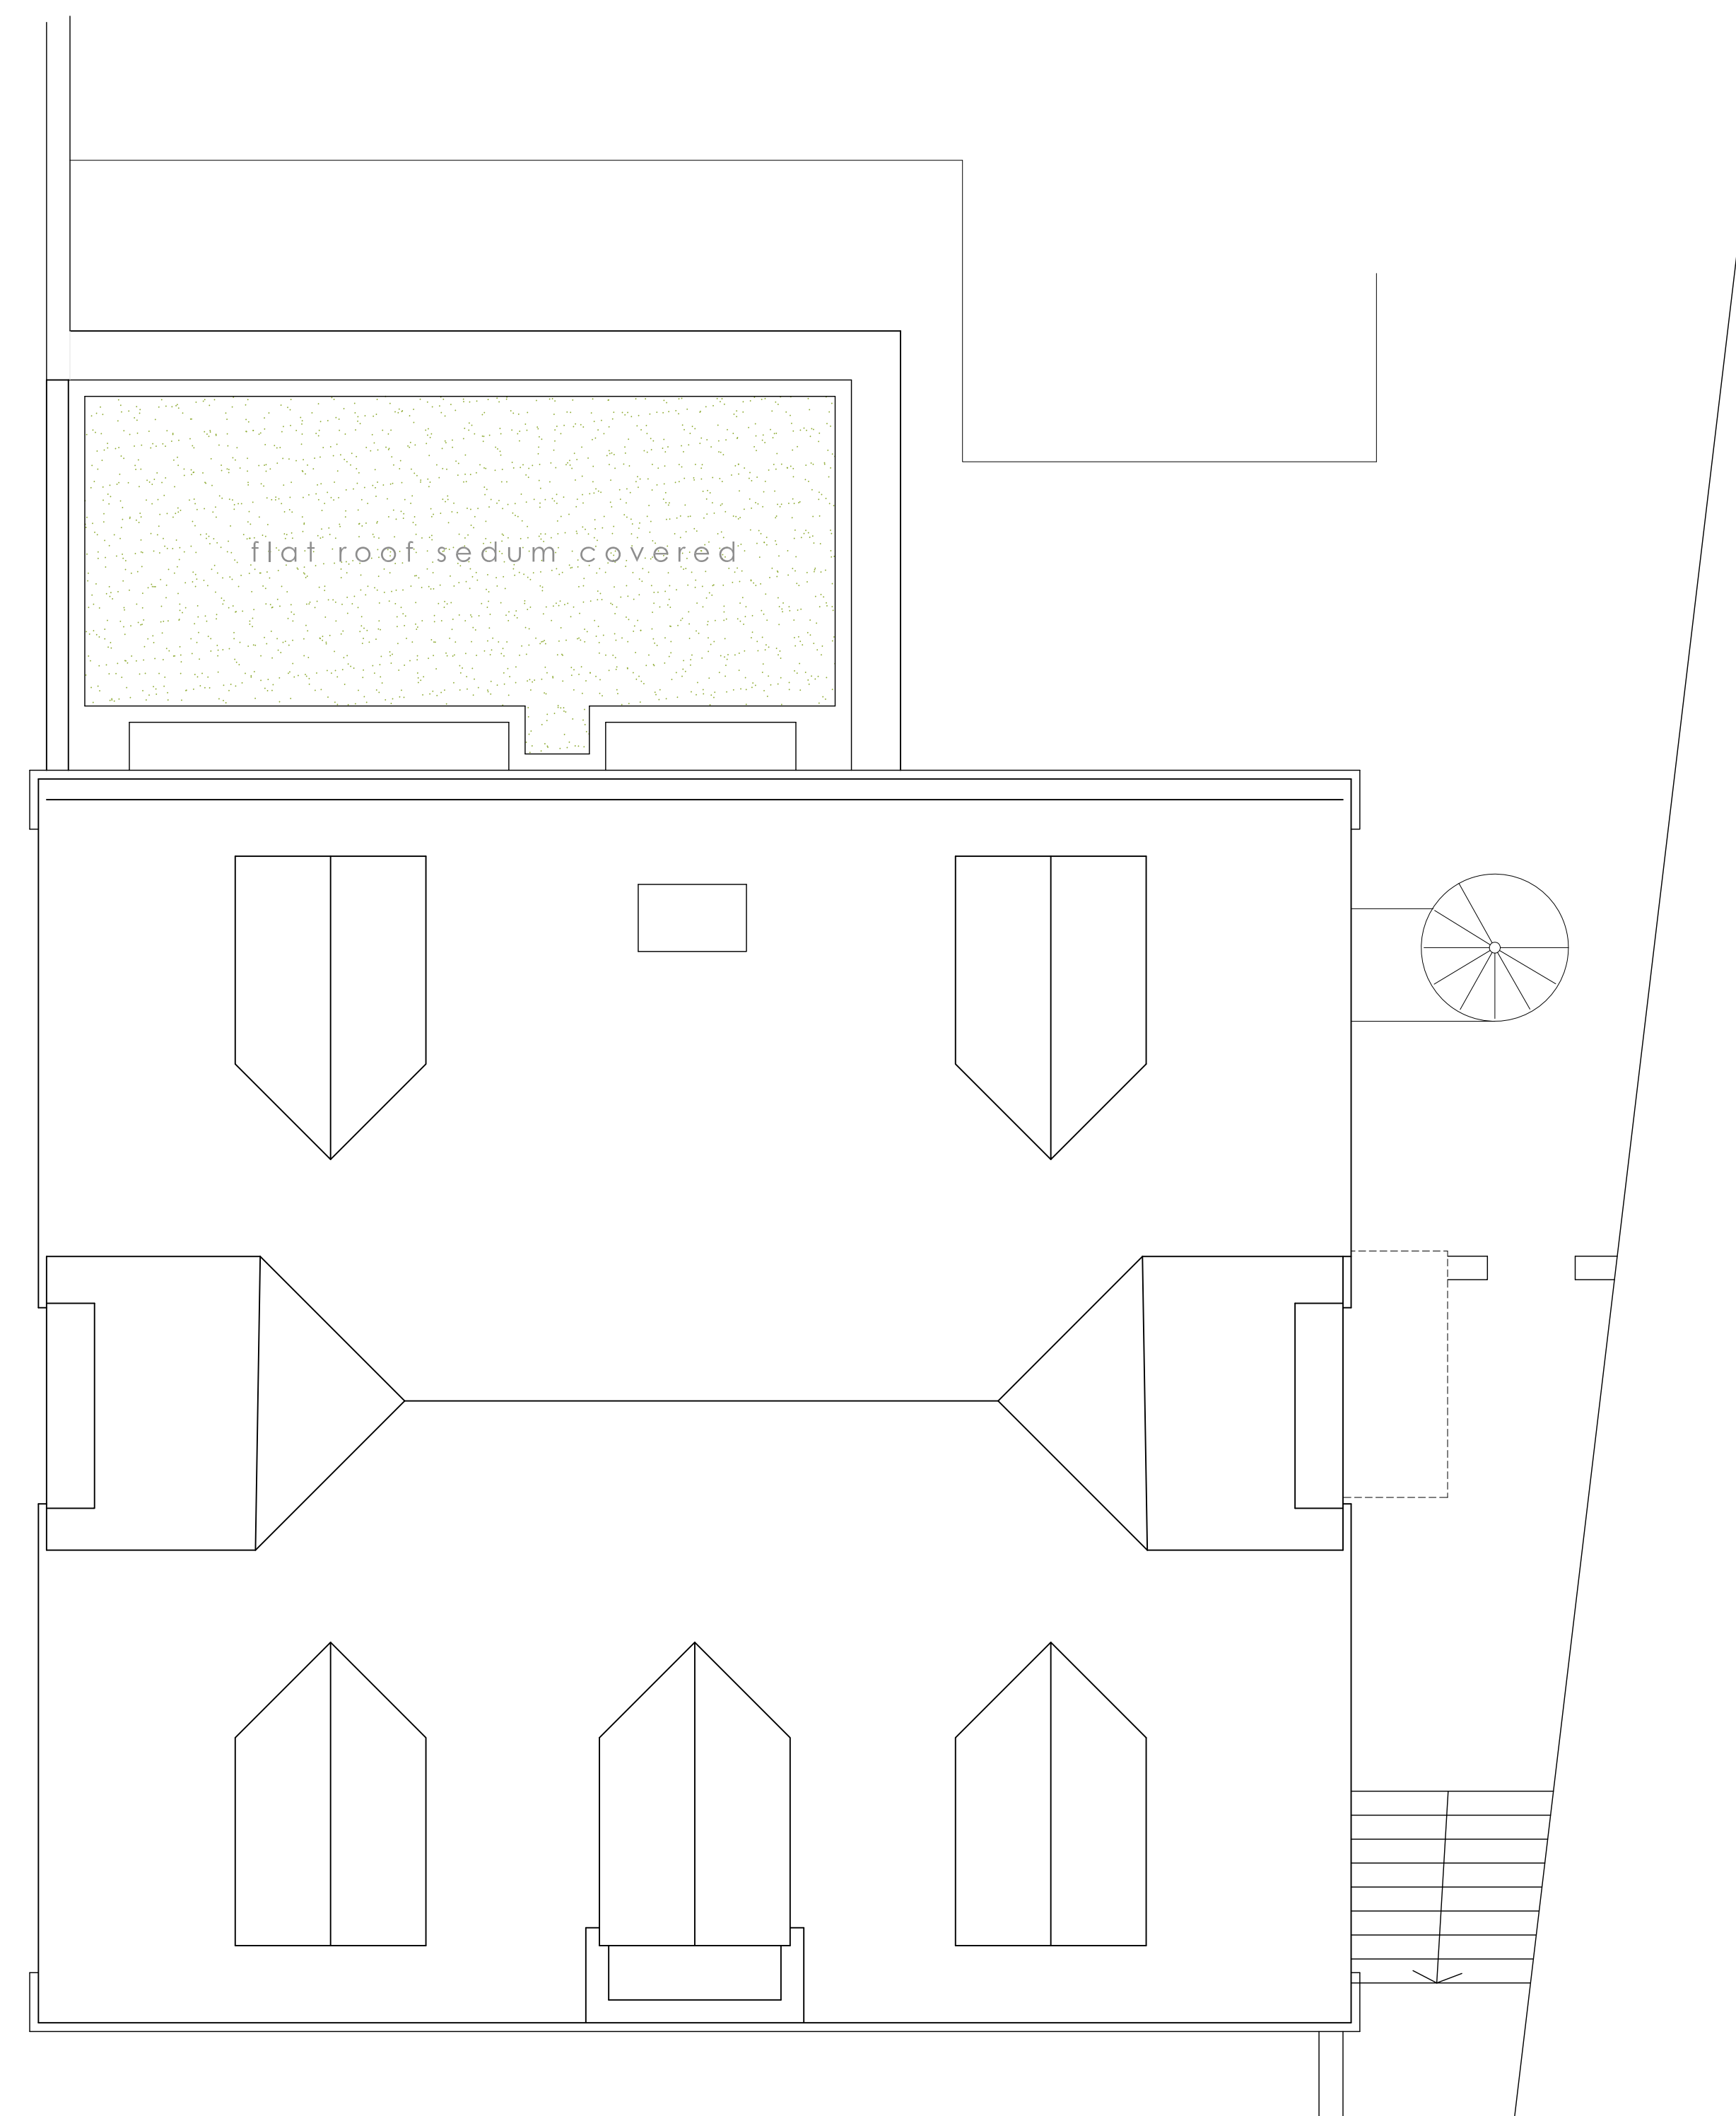

Roof Plan

revisions:

A 07 November 2023 roof finished amended to green roof

0 1 2 5
scale in metres



for planning approval

**GORDON
CURTIS**
ARCHITECTS
020 7483 0735
mail@gordoncurtis.com

Flat A 19 Hampstead Hill Gardens
LONDON NW3 2PJ

Floor Plans as proposed

scale: 1:50 @ A1, 1:100 @ A3 dwg no 2203 - 04 A