


do not scale from this drawing  
refer to figured dimensions only, if in  
doubt confirm setting out or dimensions  
with designer or contract administrator

proposed materials:

walls :	red multi stock brickwork to match existing
windows:	dark grey coated frames with clear glass
fascia & eaves:	dark grey coated metal
roof:	living sedum green roof
rainwater goods:	dark grey coated plastic
external surfaces:	permeable slabs softened bedded




North East elevation to rear garden

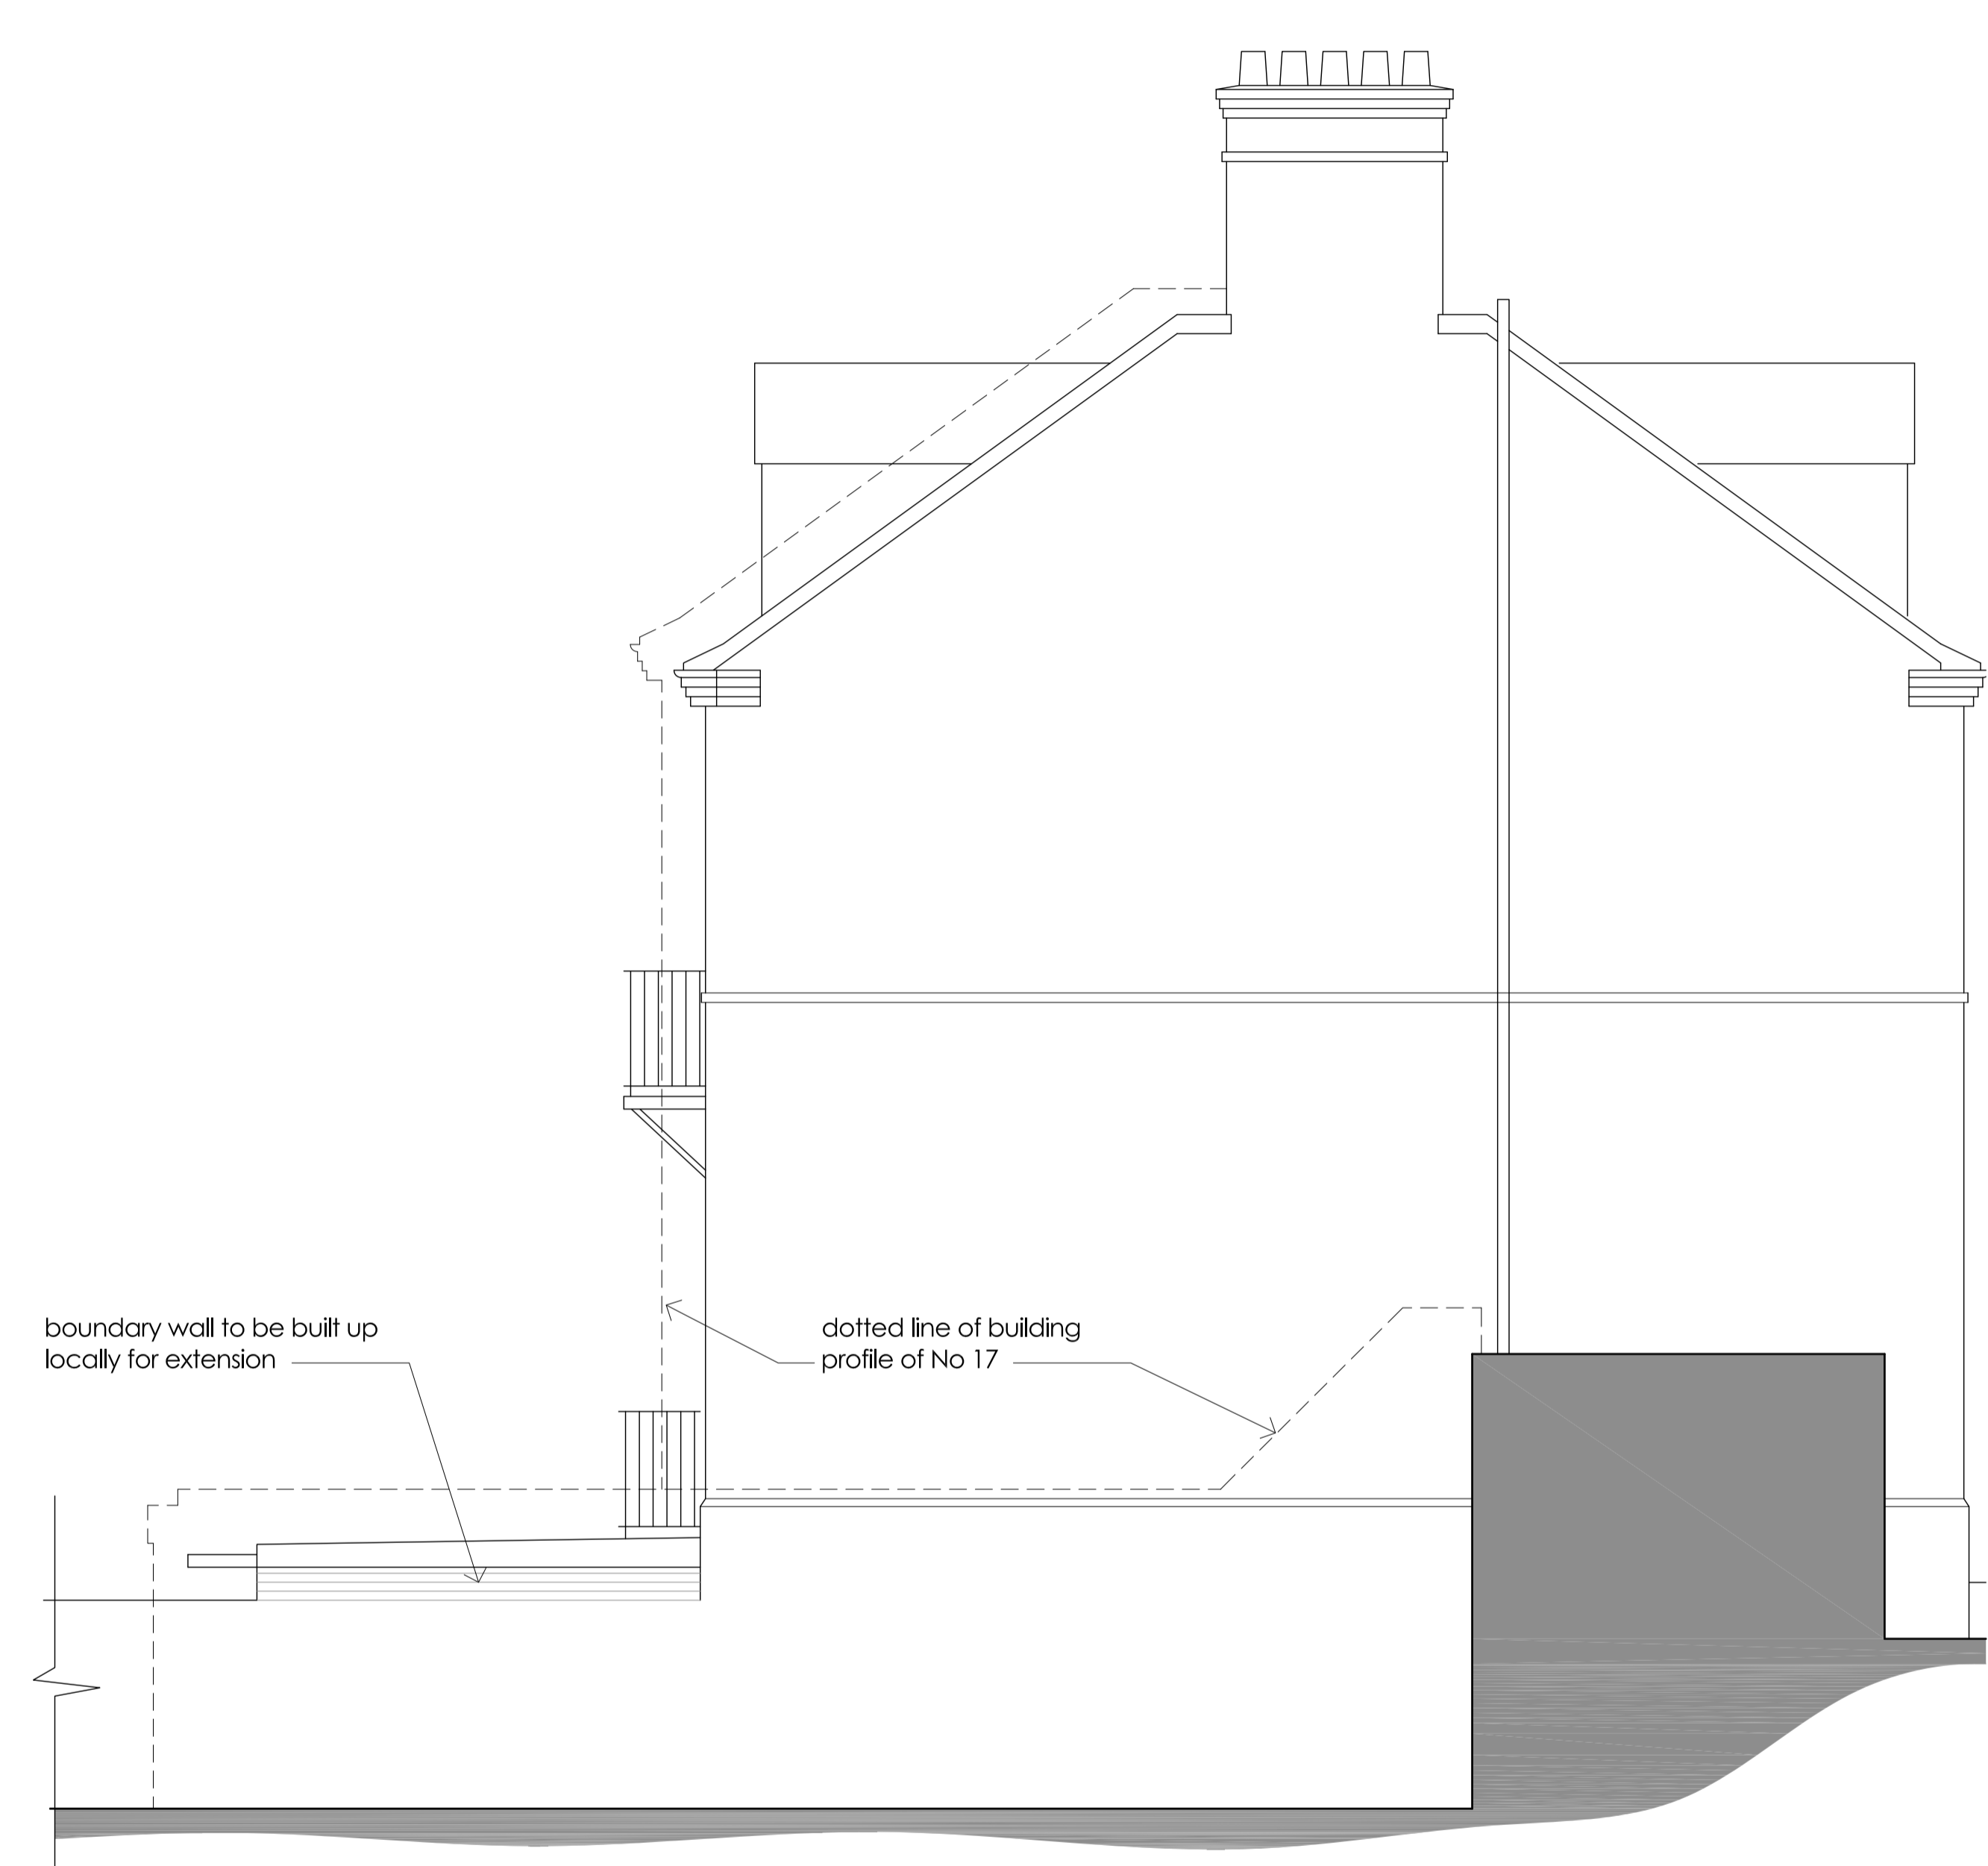

North West elevation (to No 17)

revisions:

A 07 November 2023 roof finished amended to green roof

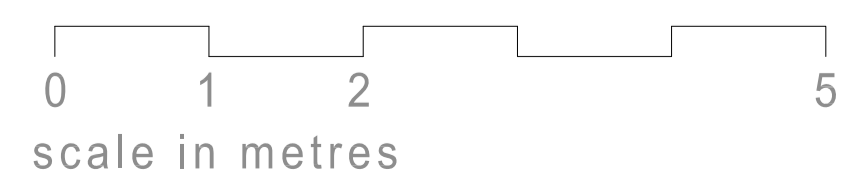

for planning approval

**GORDON  
CURTIS**  
ARCHITECTS  
020 7483 0735  
mail@gordoncurtis.com

Flat A 19 Hampstead Hill Gardens  
LONDON NW3 2PJ

North East & North West Elevations as proposed  
scale: 1:50 @ A1, 1:100 @ A3  
dwg no 2203 - 06 A