




Front Elevation (No change)



Rear Elevation (No change)

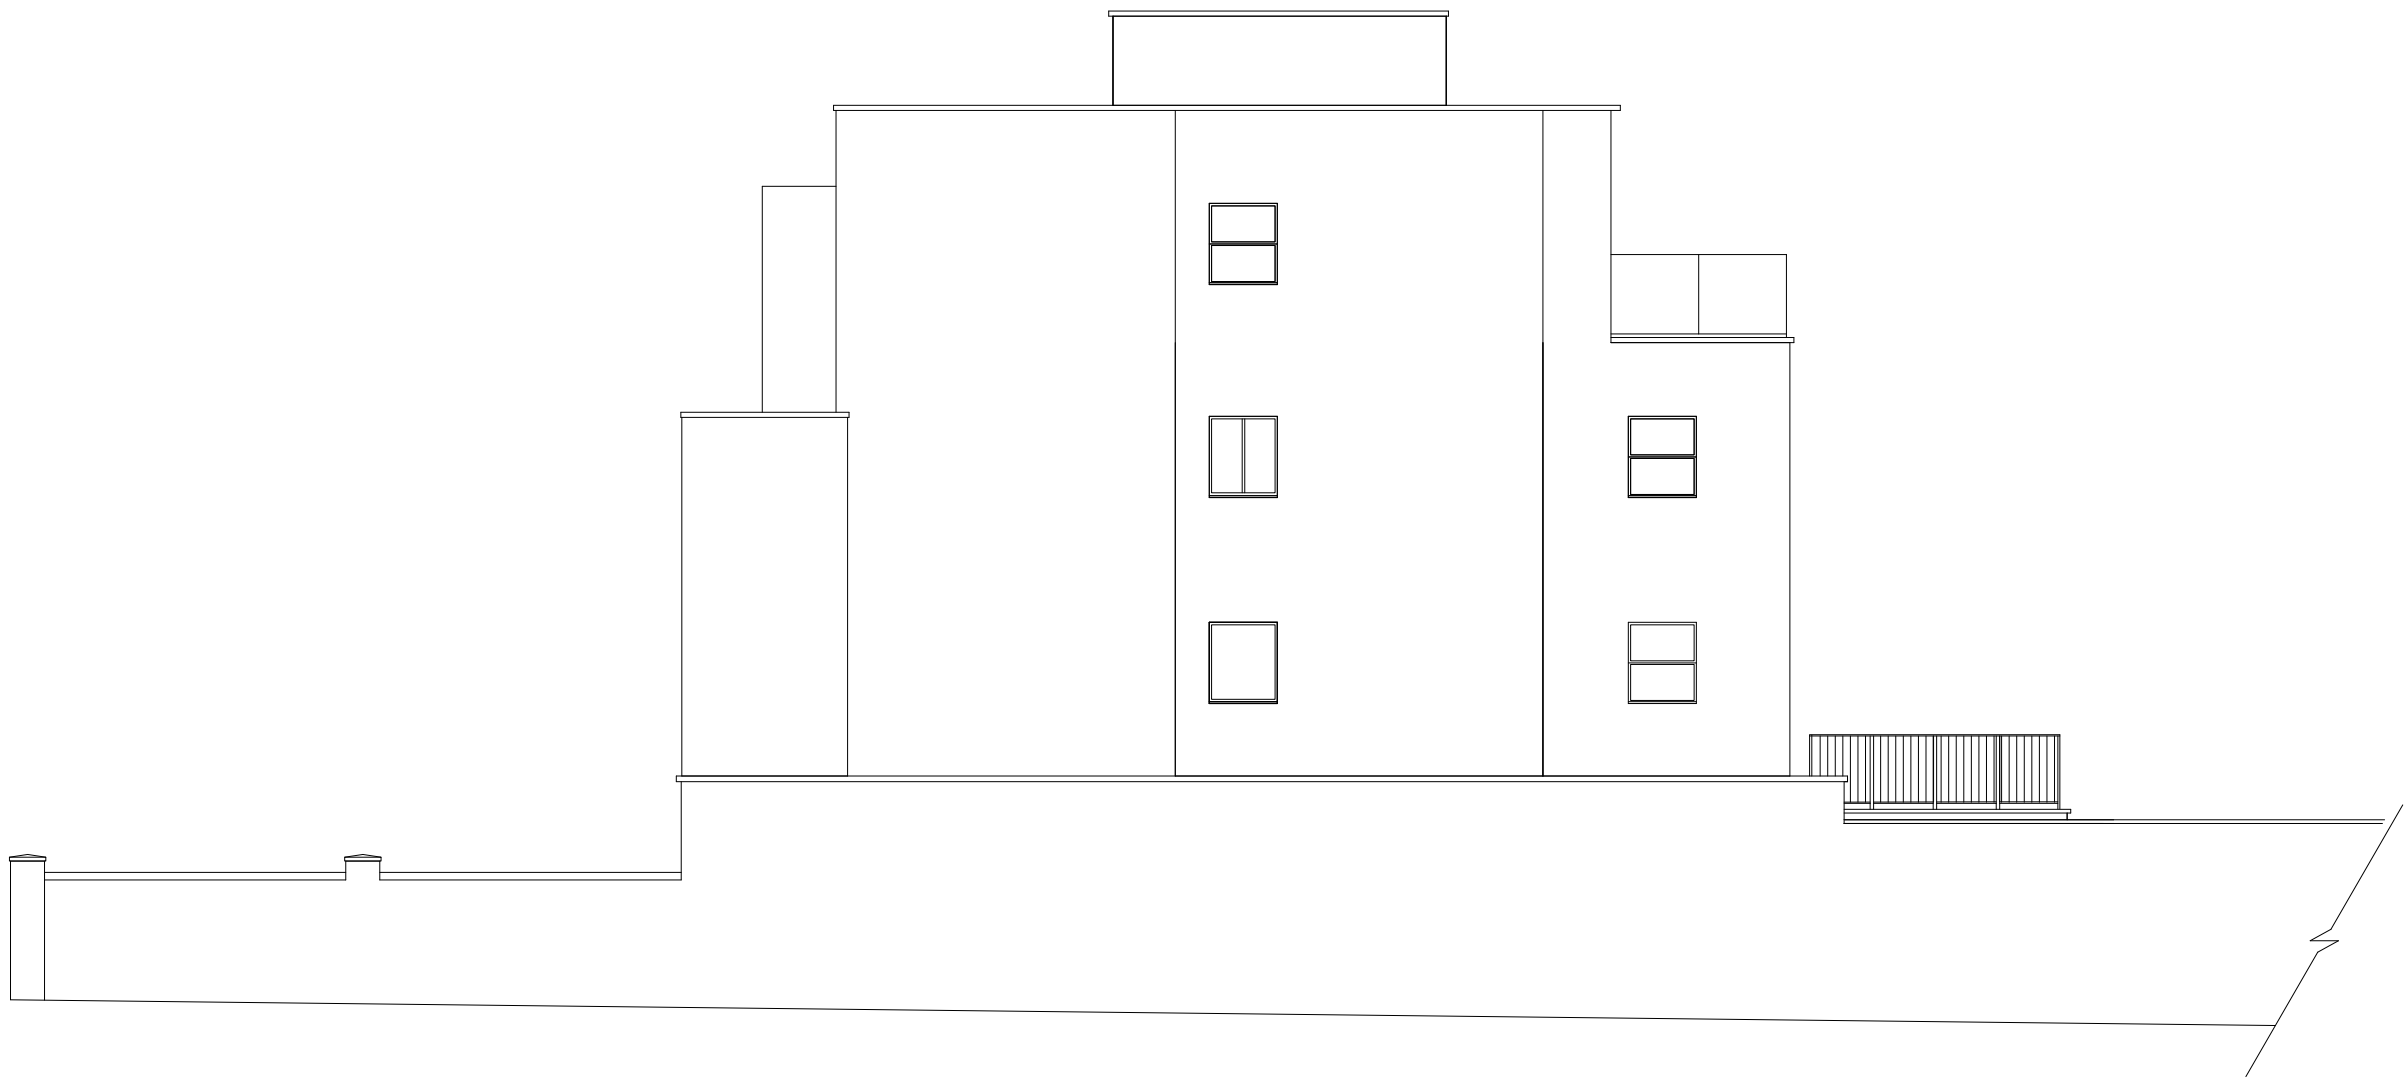

North Elevation



Richard Lesnick

Architecture : Planning : Project Management

4 The Terrace, 67 Hendon Lane, London N3 1SJ

email: richardlesnick@hotmail.co.uk

Mobile: 07961 037 020

REVISION	DATE	REVISION NOTE	BY
NOTES			
All dimensions are to be checked on site before commencement of works and any discrepancies reported to the Architect.			
All sizes and dimensions to any structural elements are indicative only. Refer to Structural Engineer's drawings for actual sizes/dimensions.			
This drawing to be read in conjunction with all relevant Architect's drawings, specifications and other consultant's information.			
DO NOT SCALE FROM THIS DRAWING. ALWAYS USE FIGURED DIMENSIONS.			
PROJECT			
★			
ADDRESS			
37C Fitzjohns Avenue			
London NW3 5JY			
CLIENT			
Mr C Ford			
DRAWING			
Existing Elevations			
PROJECT No.	1086	DWG STATUS	★
DWG DATE	Nov 23	CAD FILE NAME	1086-01
SCALE	1:100 @ A1	DWG No.	1086-01
DRAWN	RL	REVISION	★