

This drawing is not to be scaled. Dimensions govern.  
 Wright & Wright Architects shall be notified in writing of any discrepancies.  
 All dimensions are in millimeters unless noted otherwise.  
 This drawing issued at First Contract is indicative of design intent and should be read in association with all specifications, schedules and consultants information.  
 The Contractor is required to complete the detailed design, final coordination and interfaces. Contractor and Sub-Contractors design are subject to Architects acceptance.

**Demolition Key:**

- Denotes wall or full height structure to be removed
- Denotes slab or element beyond in elevation to be removed
- Denotes volume of excavation

Note: Extent of below ground excavation for re-grading of ground level, trenches, foundations, below-ground services and drainage to be confirmed.

Rev	Note	Date	Issued By	Issued To
P4	Stage 03 / Planning	28.09.2023	JB	BM
P3	Draft Planning Issue	01.09.2023	JB	BM
P2	Draft Stage 03 Issue	28.07.2023	JB	BM
P1	Draft Stage 03 Issue for Costing	14.07.2023	JB	DT

**WRIGHT & WRIGHT ARCHITECTS**

89-91 Bayham Street  
 London NW1 0AG  
 T +44(0)20 7426 5995  
 E www.wrightandwright.co.uk



Client  
**British Museum**

Project Name  
**ECP: South-West Energy Centre**


Stage  
**RIBA Stage 03**


Drawing Title  
**Demolition SWEC Section DD - Combined**

Drawing Number  
**10771-WW-SW-XX-DR -A-1753**

Scale Sheet Size Issue Date  
**1:100 A1 28.09.2023**

Revision Status  
**P4 S4 - For Approval**

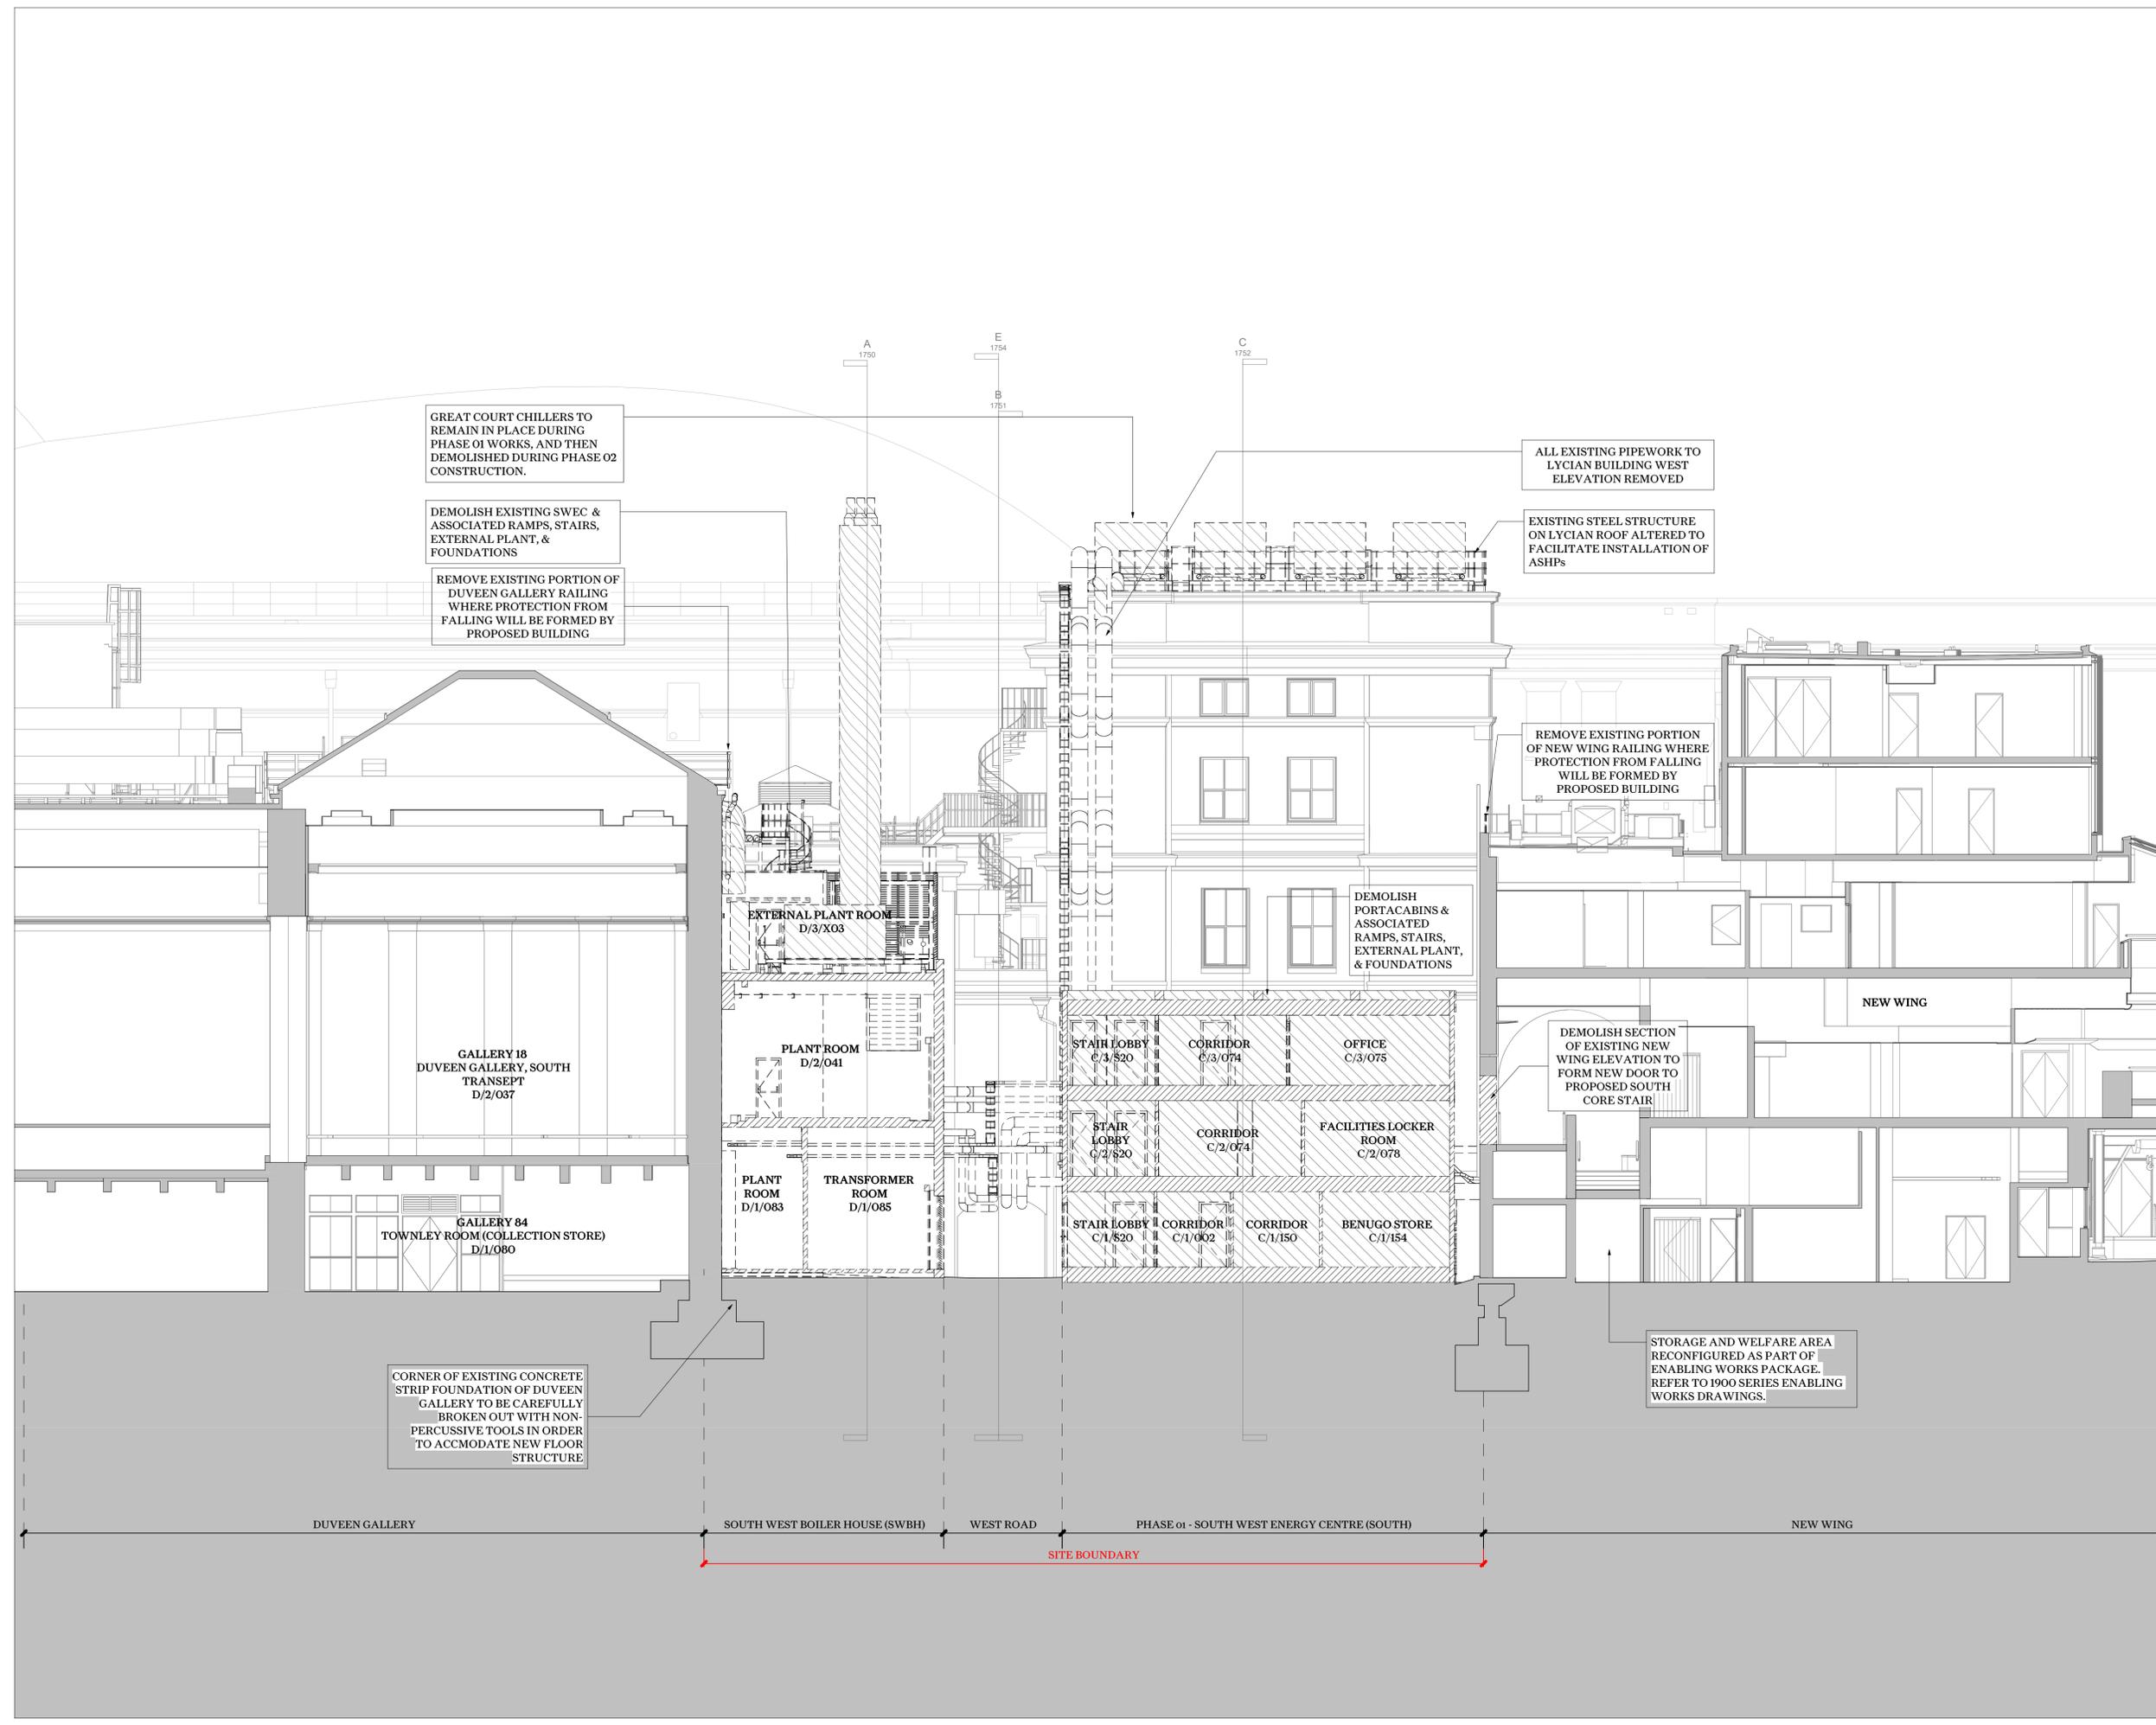

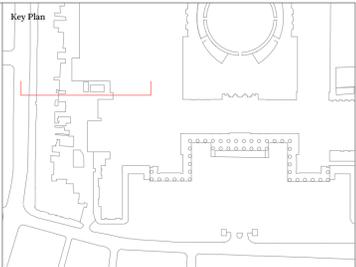

This drawing is not to be scaled. Dimensions govern.  
 Wright & Wright Architects shall be notified in writing of any discrepancies.  
 All dimensions are in millimeters unless noted otherwise.  
 This drawing issued at First Contract is indicative of design intent and should be read in association with all specifications, schedules and consultants information.  
 The Contractor is required to complete the detailed design, final coordination and interfaces. Contractor and Sub-Contractors design are subject to Architects acceptance.

**Demolition Key:**

-  Denotes wall or full height structure to be removed
-  Denotes slab or element beyond in elevation to be removed
-  Denotes volume of excavation

**Note:** Extent of below ground excavation for re-grading of ground level, trenches, foundations, below-ground services and drainage to be confirmed.

P4	Stage 03 / Planning	28.09.2023	JB	BM
P3	Draft Planning Issue	01.09.2023	JB	BM
P2	Draft Stage 03 Issue	28.07.2023	JB	BM
P1	Draft Stage 03 Issue for Costing	14.07.2023	JB	DT

Rev	Note	Date	Issued By	Issued To

**WRIGHT & WRIGHT ARCHITECTS**

89-91 Bayham Street  
 London NW1 0AG  
 T +44(0)20 7426 5993  
 E www.wrightandwright.co.uk



Client

**British Museum**

Project Name

**ECP: South-West Energy Centre**

**RIBA Stage 03**

Drawing Title

**Demolition SWEC Section EE - Combined**


Drawing Number

**10771-WW-SW-XX-DR -A-1754**

Scale	Sheet Size	Issue Date
1:100	A1	28.09.2023

Revision Status

**P4 S4 - For Approval**

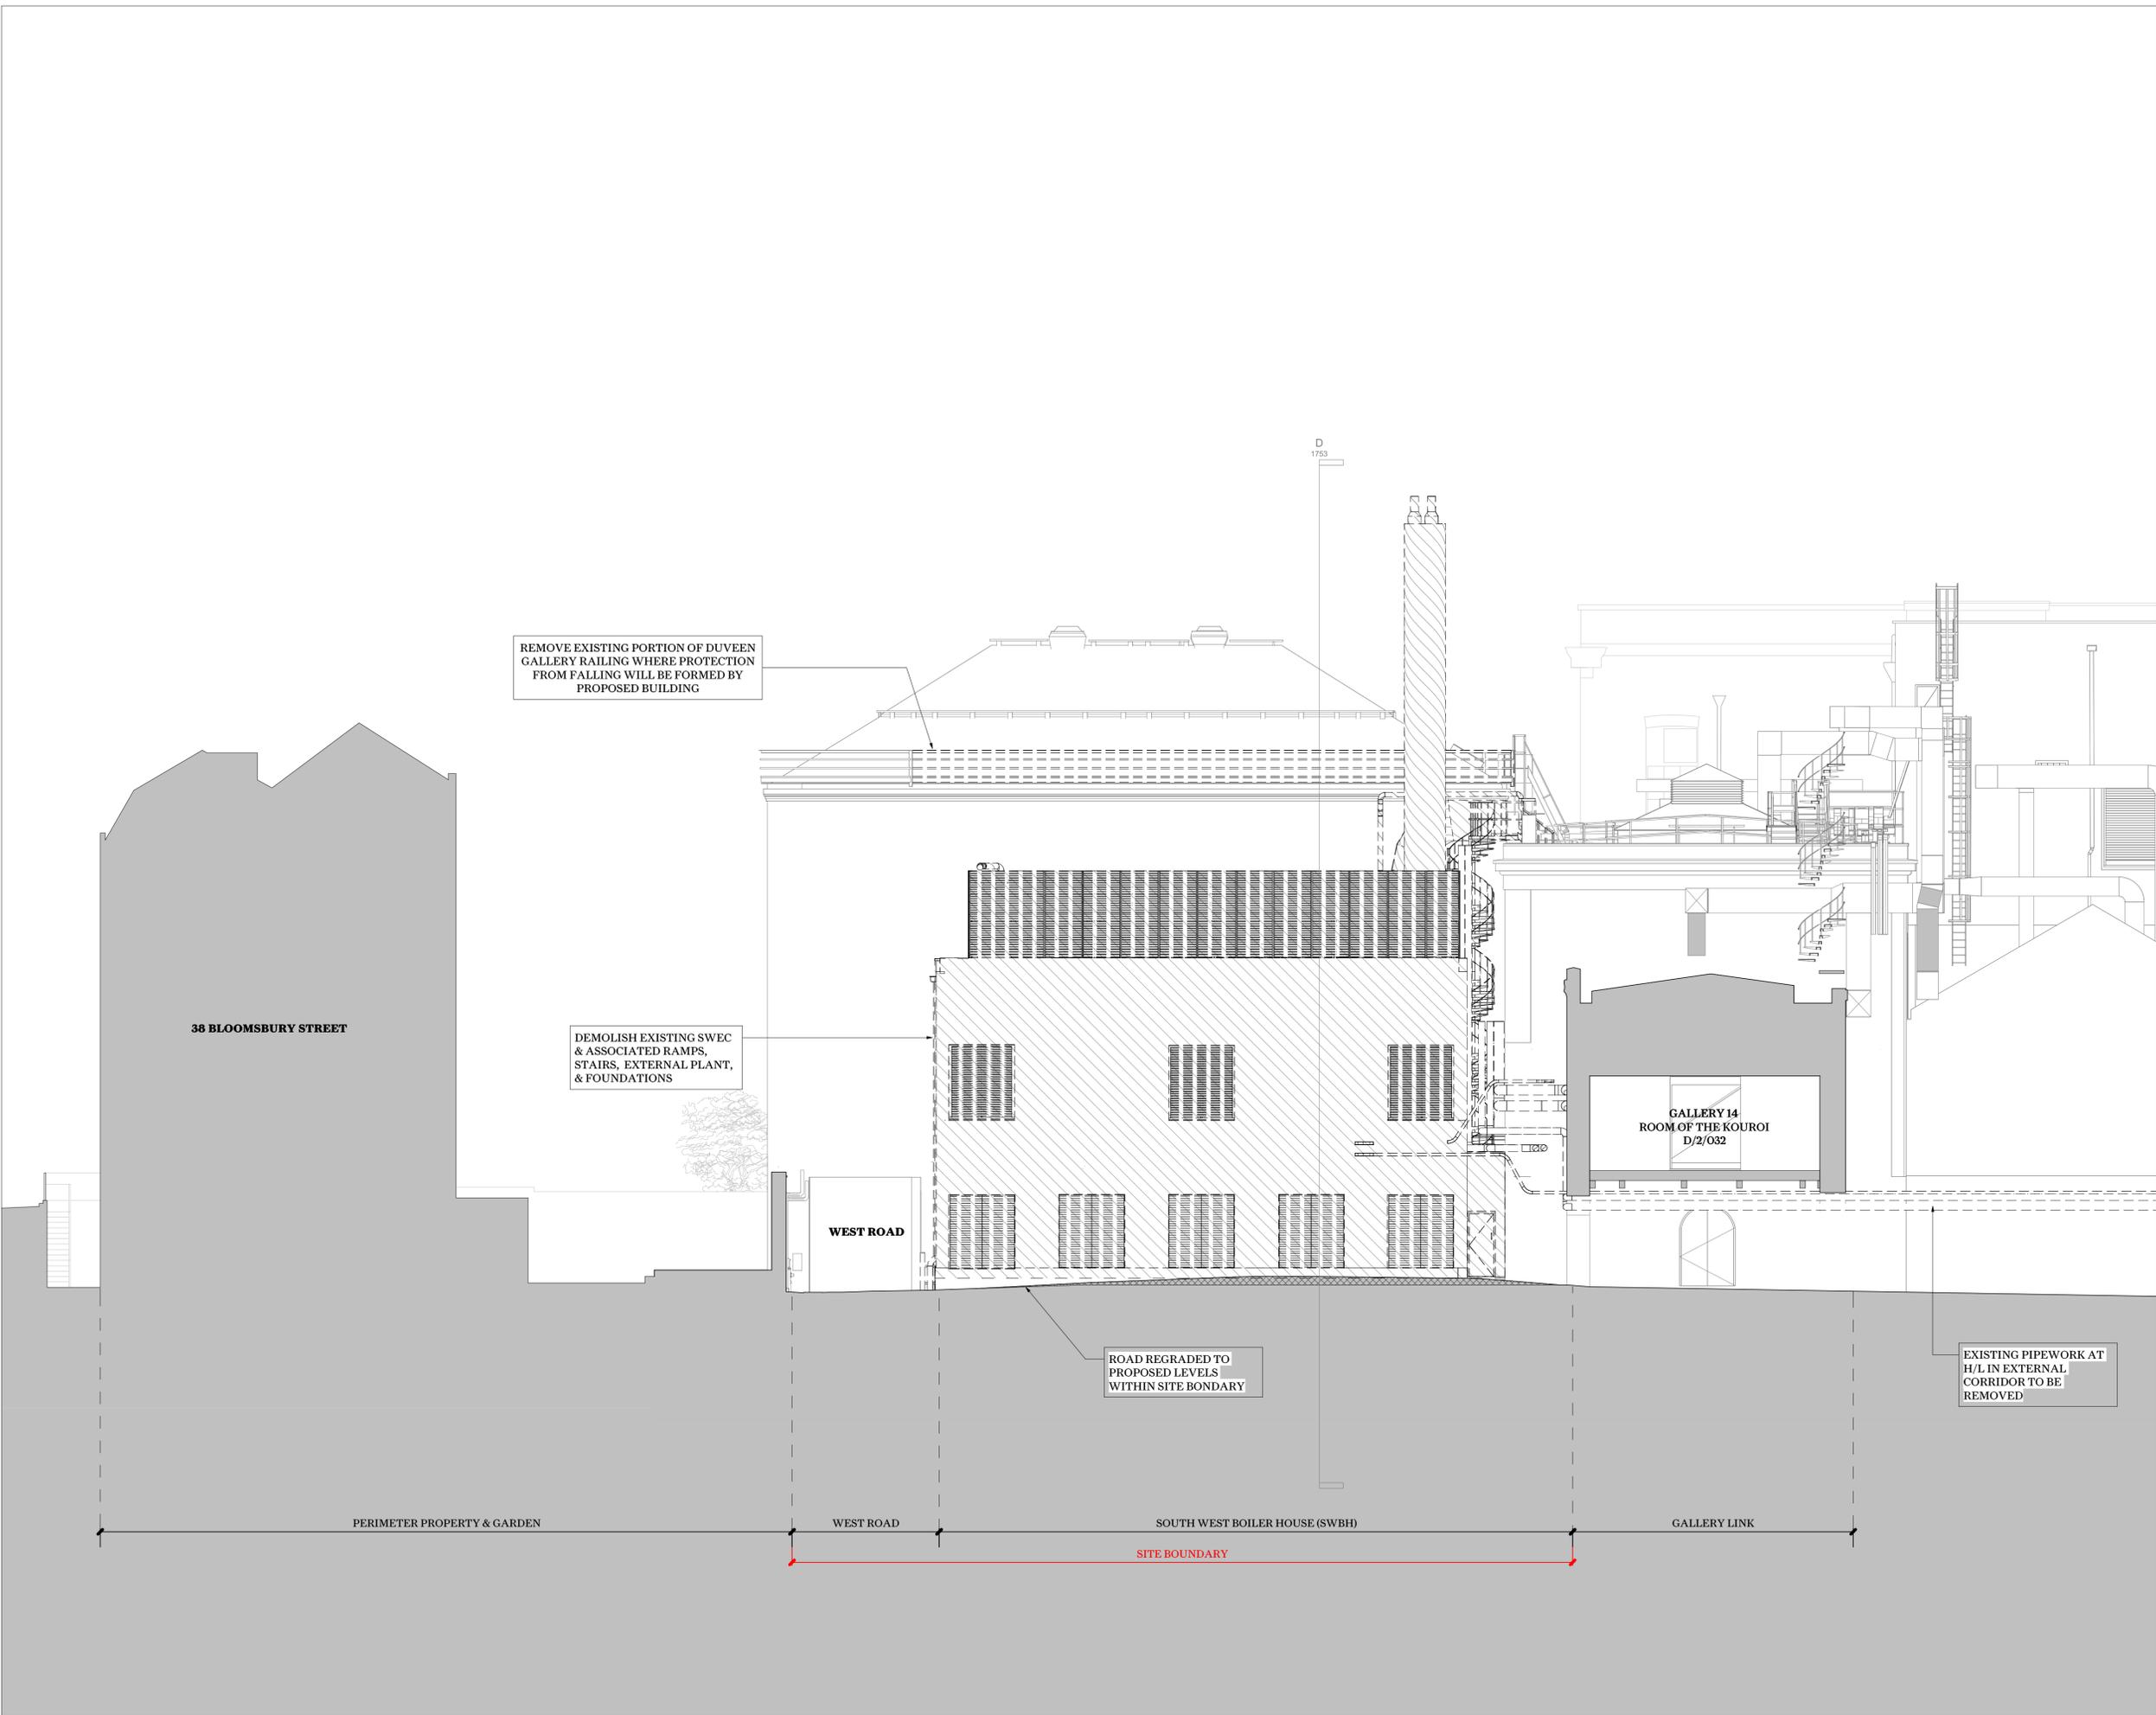


REMOVE EXISTING PORTION OF DUVEEN GALLERY RAILING WHERE PROTECTION FROM FALLING WILL BE FORMED BY PROPOSED BUILDING

DEMOLISH EXISTING SWEC & ASSOCIATED RAMPS, STAIRS, EXTERNAL PLANT, & FOUNDATIONS

ROAD REGRADED TO PROPOSED LEVELS WITHIN SITE BOUNDARY

EXISTING PIPEWORK AT H/L IN EXTERNAL CORRIDOR TO BE REMOVED

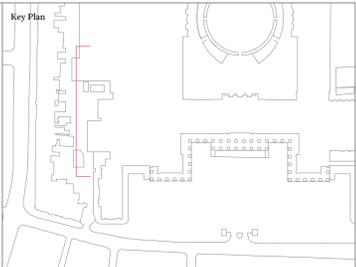

This drawing is not to be scaled. Dimensions govern.  
 Wright & Wright Architects shall be notified in writing of any discrepancies.  
 All dimensions are in millimeters unless noted otherwise.  
 This drawing issued at First Contract is indicative of design intent and should be read in association with all specifications, schedules and consultants information.  
 The Contractor is required to complete the detailed design, final coordination and interfaces. Contractor and Sub-Contractors design are subject to Architects acceptance.

**Demolition Key:**

- Denotes wall or full height structure to be removed
- Denotes slab or element beyond in elevation to be removed
- Denotes volume of excavation

Note: Extent of below ground excavation for re-grading of ground level, trenches, foundations, below-ground services and drainage to be confirmed.

Rev	Note	Date	Issued By	Issued To
P4	Stage 03 / Planning	28.09.2023	JB	BM
P3	Draft Planning Issue	01.09.2023	JB	BM
P2	Draft Stage 03 Issue	28.07.2023	JB	BM
P1	Draft Stage 03 Issue for Costing	14.07.2023	JB	DT

**WRIGHT & WRIGHT ARCHITECTS**

89-91 Bayham Street  
 London NW1 0AG  
 T +44(0)20 7420 5993  
 E. www.wrightandwright.co.uk



Client  
**British Museum**

Project Name  
**ECP: South-West Energy Centre**


Stage  
**RIBA Stage 03**


Drawing Title  
**Demolition SWEC West Elevation - Combined**

Drawing Number  
**10771-WW-SW-XX-DR -A-1850**

Scale Sheet Size Issue Date  
**1:100 A1 28.09.2023**

Revision Status  
**P4 S4 - For Approval**

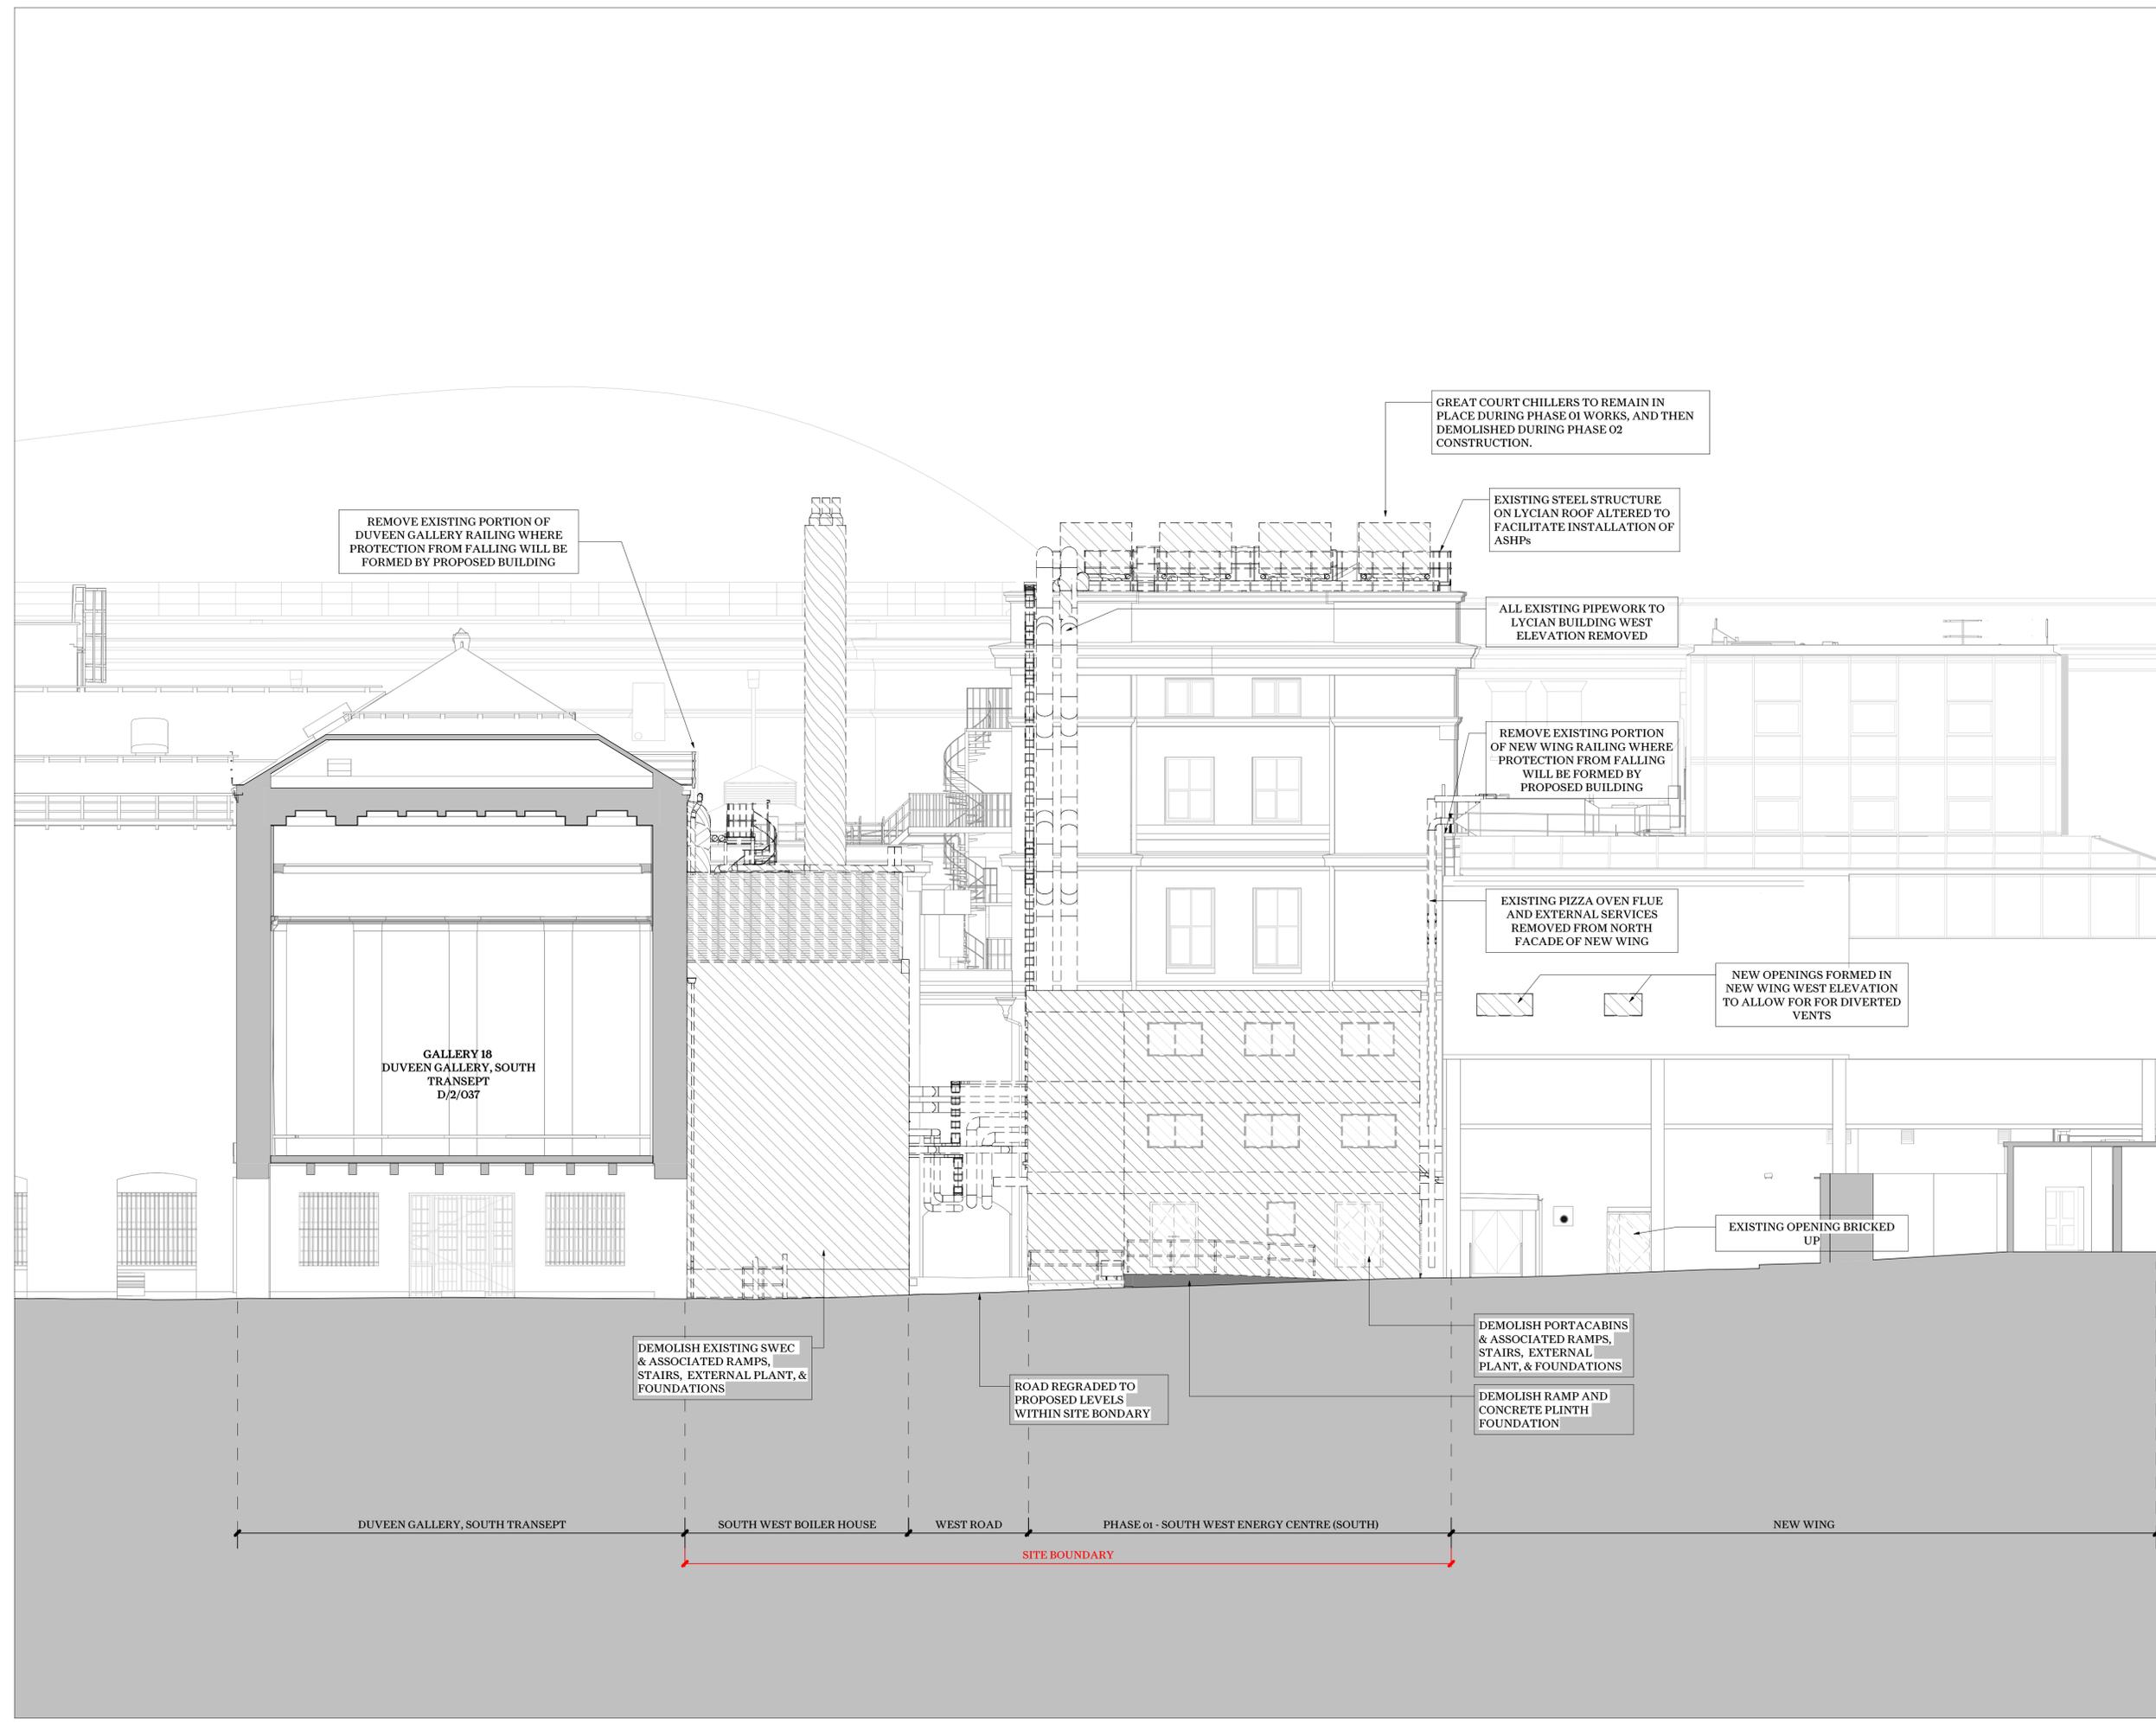

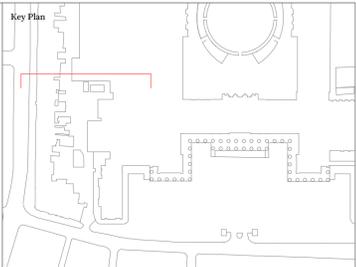

This drawing is not to be scaled. Dimensions govern.  
 Wright & Wright Architects shall be notified in writing of any discrepancies.  
 All dimensions are in millimeters unless noted otherwise.  
 This drawing issued at First Contract is indicative of design intent and should be read in association with all specifications, schedules and consultants information.  
 The Contractor is required to complete the detailed design, final coordination and interfaces. Contractor and Sub-Contractors design are subject to Architects acceptance.

**Demolition Key:**

- Denotes wall or full height structure to be removed
- Denotes slab or element beyond in elevation to be removed
- Denotes volume of excavation


**Note:** Extent of below ground excavation for re-grading of ground level, trenches, foundations, below-ground services and drainage to be confirmed.

P4	Stage 03 / Planning	28.09.2023	JB	BM
P3	Draft Planning Issue	01.09.2023	JB	BM
P2	Draft Stage 03 Issue	28.07.2023	JB	BM
P1	Draft Stage 03 Issue for Costing	14.07.2023	JB	DT

Rev	Note	Date	Issued By	Issued To

**WRIGHT & WRIGHT ARCHITECTS**

89-91 Bayham Street  
 London NW1 0AG  
 T +44(0)20 7420 5993  
 E www.wrightandwright.co.uk

 

Client  
**British Museum**

Project Name  
**ECP: South-West Energy Centre**


Stage  
**RIBA Stage 03**


Drawing Title  
**Demolition SWEC North Elevation - Combined**

Drawing Number  
**10771-WW-SW-XX-DR -A-1851**

Scale Sheet Size Issue Date  
**1:100 A1 28.09.2023**

Revision Status  
**P4 S4 - For Approval**

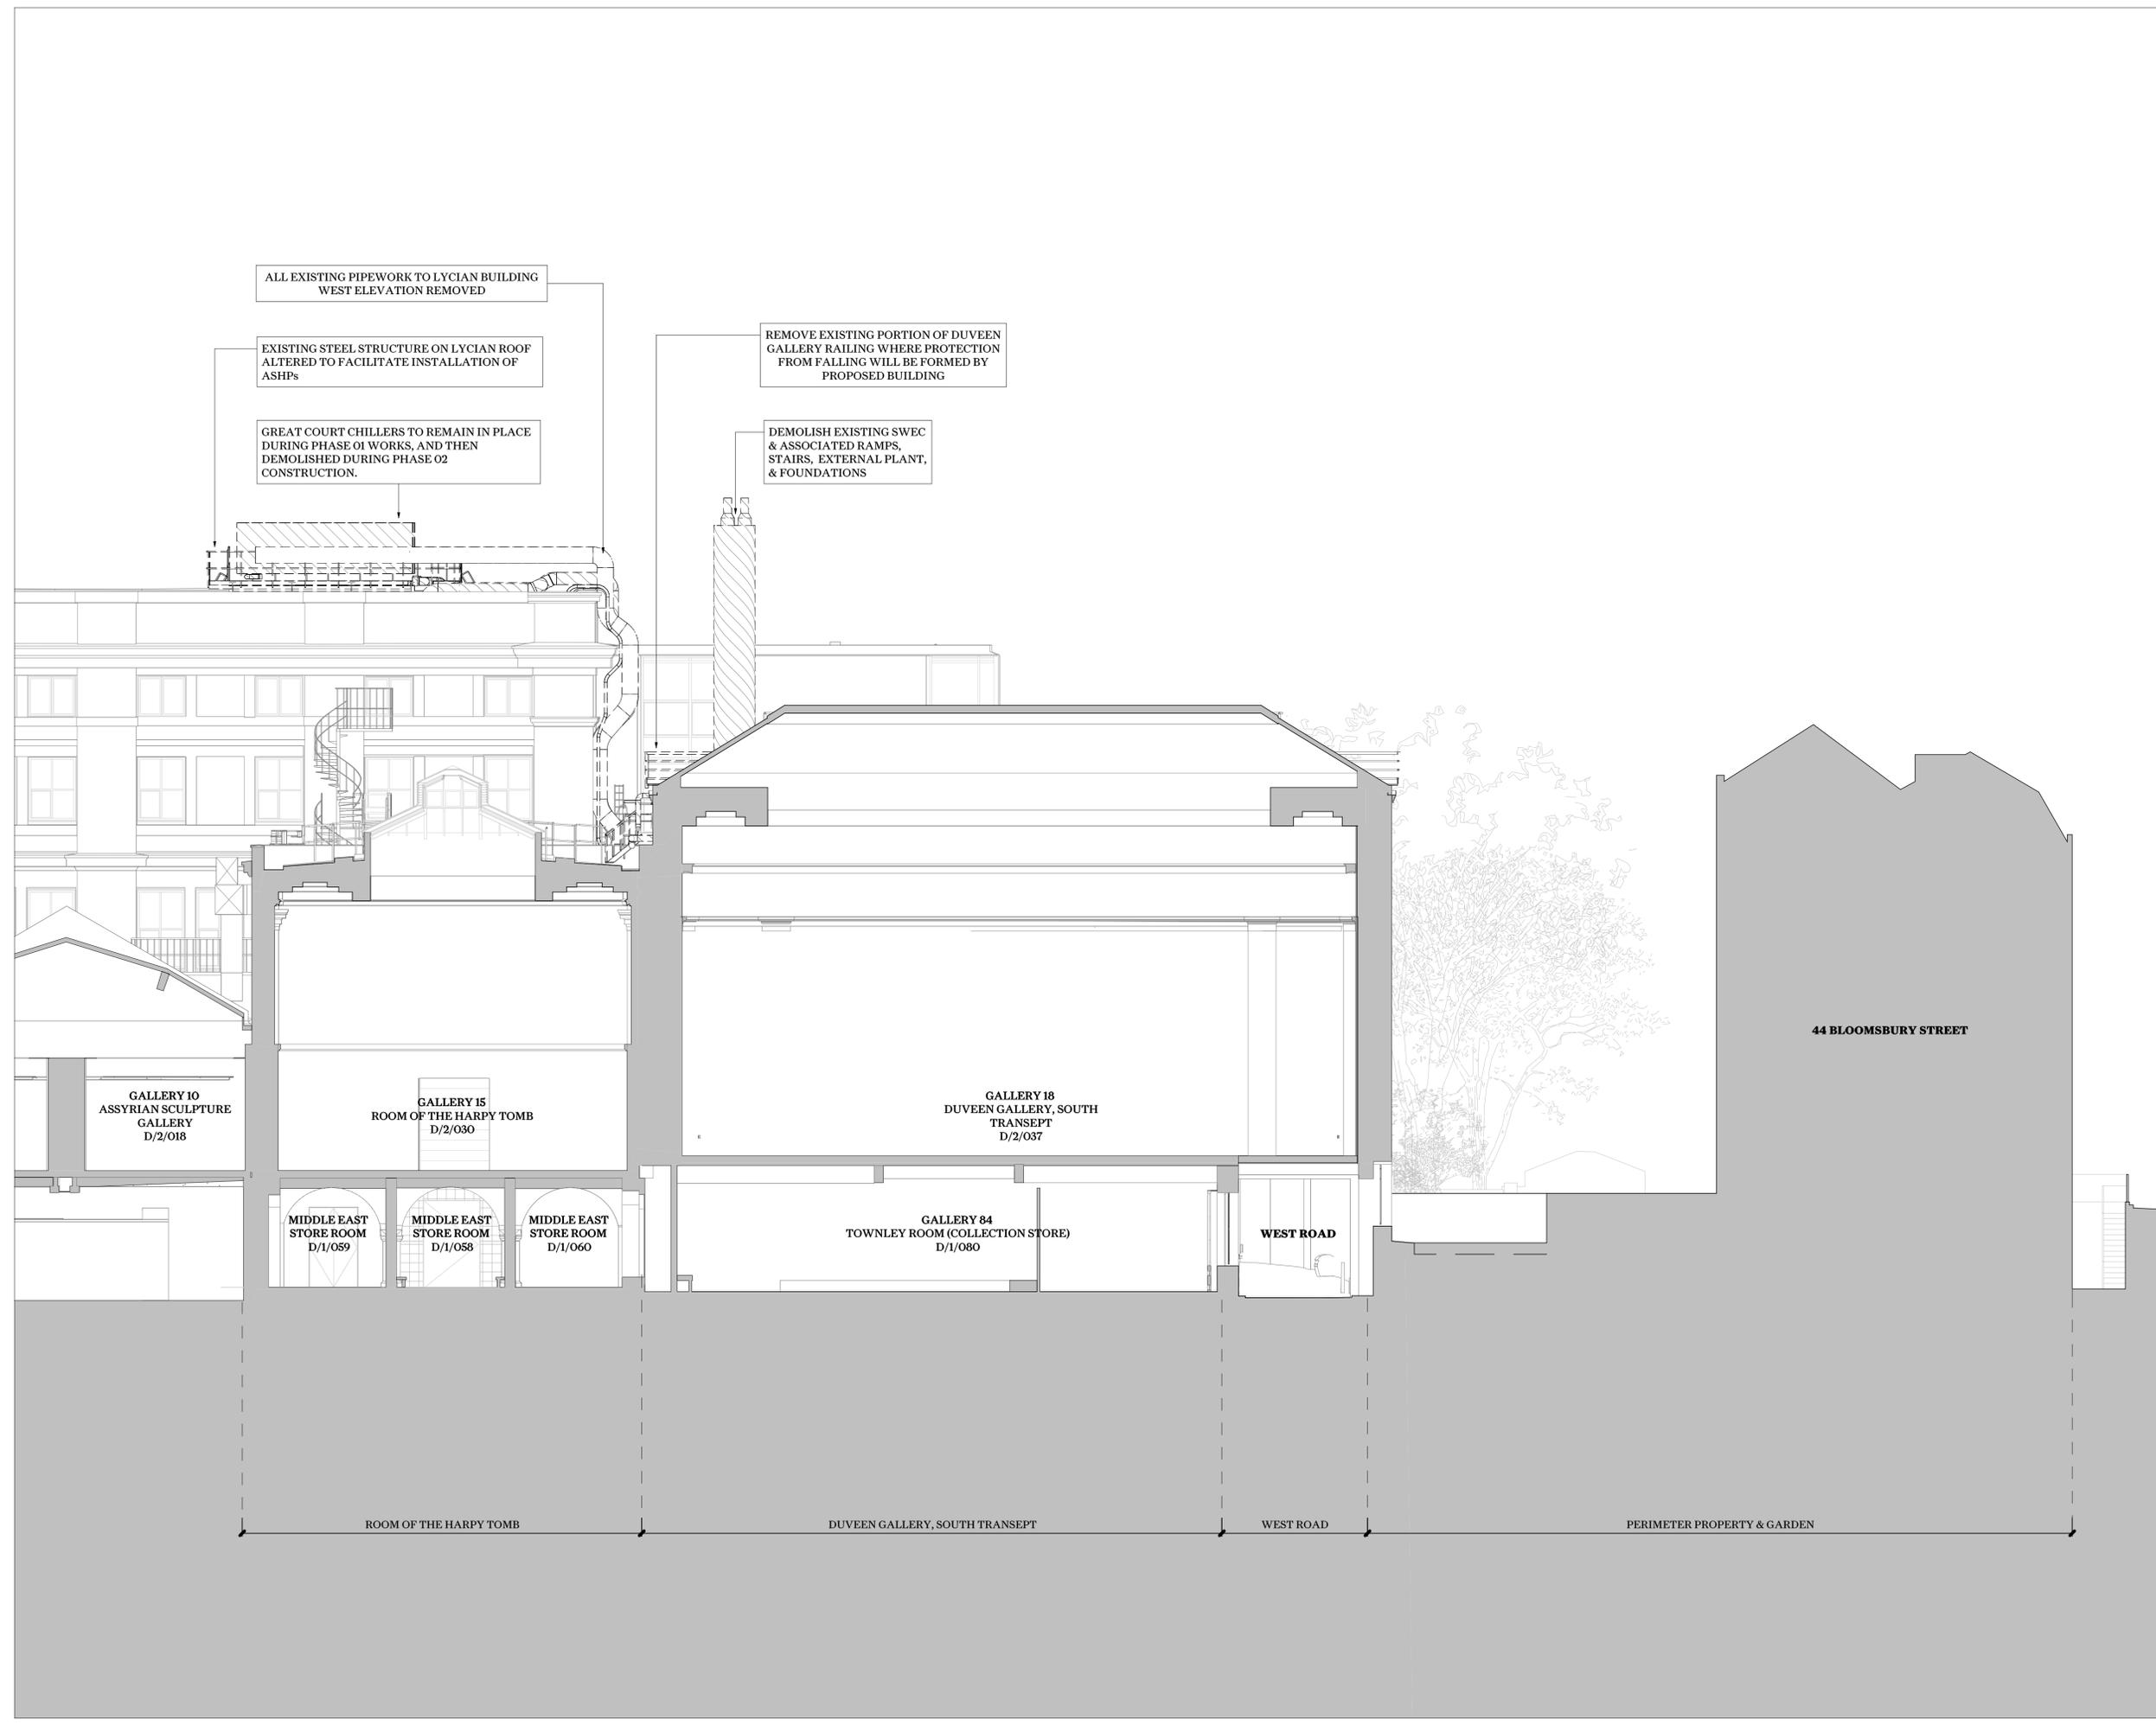

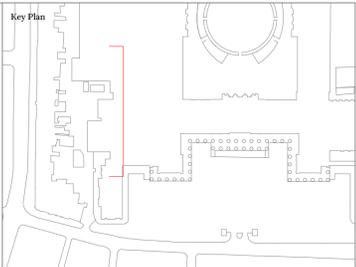

This drawing is not to be scaled. Dimensions govern.  
 Wright & Wright Architects shall be notified in writing of any discrepancies.  
 All dimensions are in millimeters unless noted otherwise.  
 This drawing issued at First Contract is indicative of design intent and should be read in association with all specifications, schedules and consultants information.  
 The Contractor is required to complete the detailed design, final coordination and interfaces. Contractor and Sub-Contractors design are subject to Architects acceptance.

**Demolition Key:**

- Denotes wall or full height structure to be removed
- Denotes slab or element beyond in elevation to be removed
- Denotes volume of excavation

**Note:** Extent of below ground excavation for re-grading of ground level, trenches, foundations, below-ground services and drainage to be confirmed.

Rev	Note	Date	Issued By	Issued To
P4	Stage 03 / Planning	28.09.2023	JB	BM
P3	Draft Planning Issue	01.09.2023	JB	BM
P2	Draft Stage 03 Issue	28.07.2023	JB	BM
P1	Draft Stage 03 Issue for Costing	14.07.2023	JB	DT

**WRIGHT & WRIGHT ARCHITECTS**

89-91 Bayham Street  
 London NW1 0AG  
 T +44(0)20 7426 5993  
 E www.wrightandwright.co.uk



Client  
**British Museum**

Project Name  
**ECP: South-West Energy Centre**


Stage  
**RIBA Stage 03**


Drawing Title  
**Demolition SWEC East Elevation - Combined**

Drawing Number  
**10771-WW-SW-XX-DR -A-1852**

Scale Sheet Size Issue Date  
**1:100 A1 28.09.2023**

Revision Status  
**P4 S4 - For Approval**

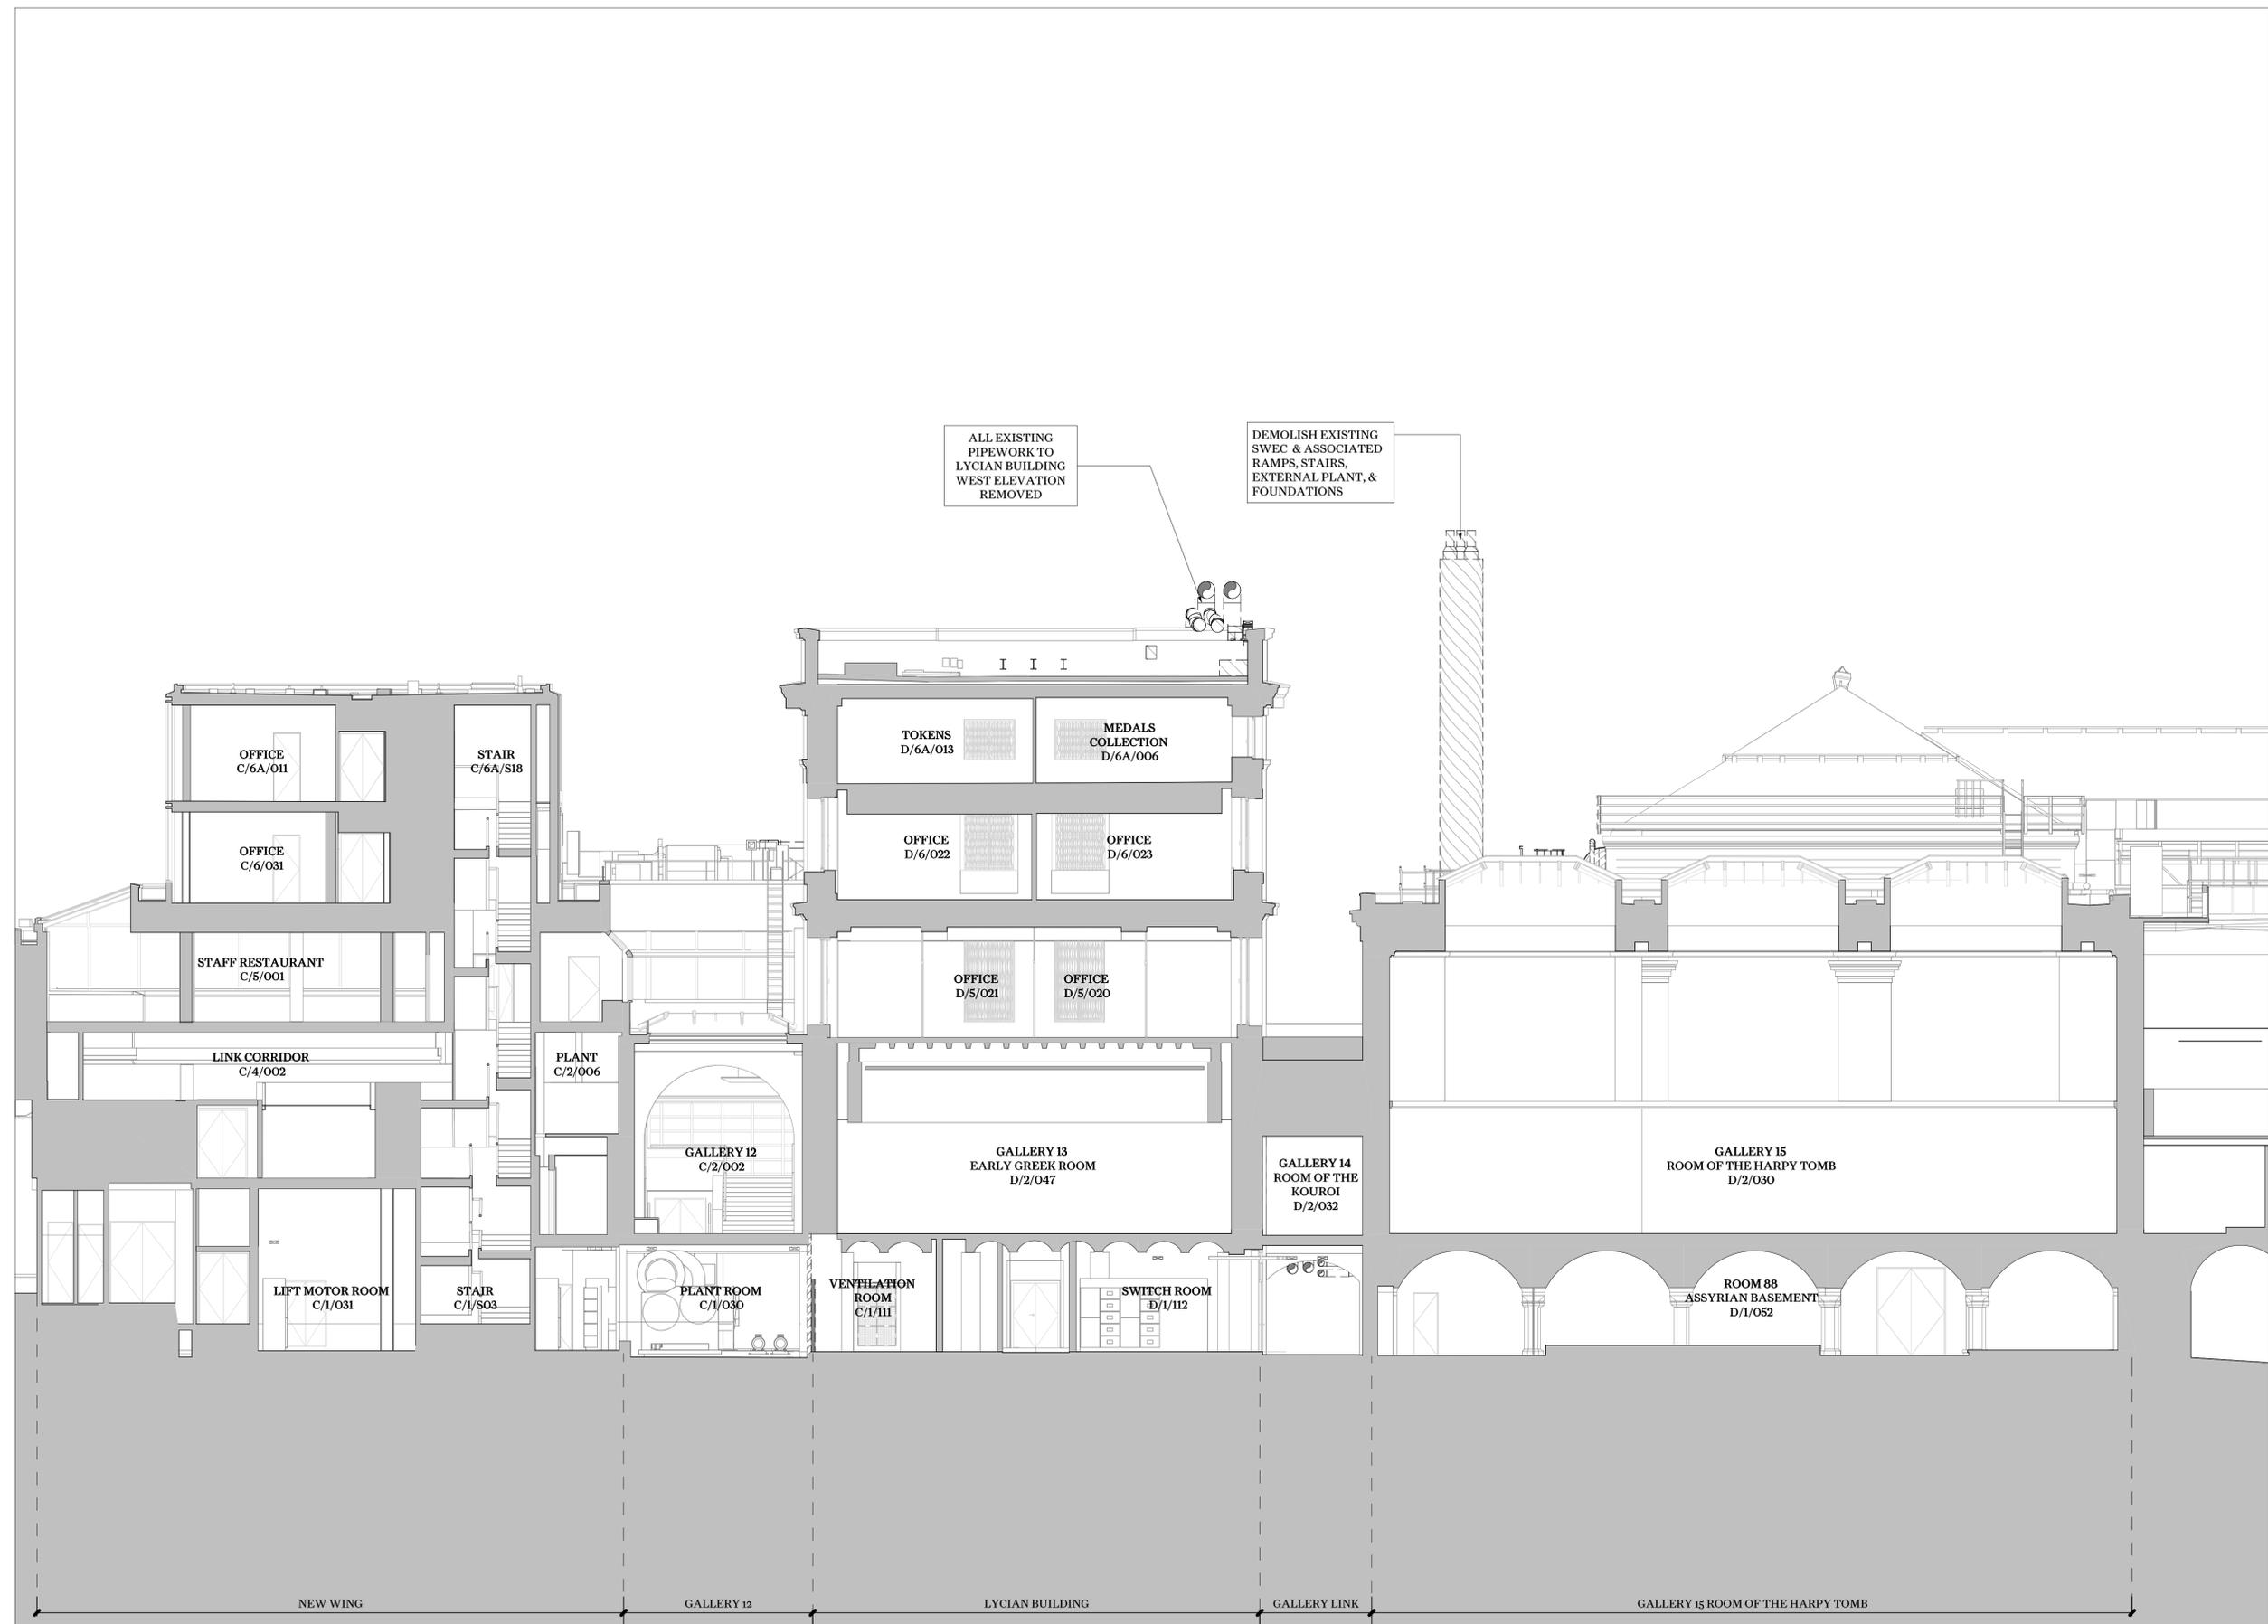

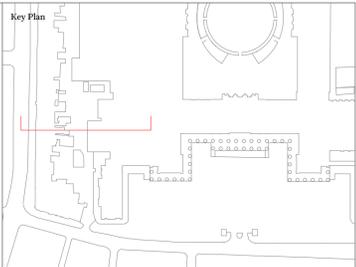

This drawing is not to be scaled. Dimensions govern.  
 Wright & Wright Architects shall be notified in writing of any discrepancies.  
 All dimensions are in millimeters unless noted otherwise.  
 This drawing issued at First Contract is indicative of design intent and should be read in association with all specifications, schedules and consultants information.  
 The Contractor is required to complete the detailed design, final coordination and interfaces. Contractor and Sub-Contractors design are subject to Architects acceptance.

**Demolition Key:**

- Denotes wall or full height structure to be removed
- Denotes slab or element beyond in elevation to be removed
- Denotes volume of excavation

**Note:** Extent of below ground excavation for re-grading of ground level, trenches, foundations, below-ground services and drainage to be confirmed.

Rev	Note	Date	Issued By	Issued To
P4	Stage 03 / Planning	28.09.2023	JB	BM
P3	Draft Planning Issue	01.09.2023	JB	BM
P2	Draft Stage 03 Issue	28.07.2023	JB	BM
P1	Draft Stage 03 Issue for Costing	14.07.2023	JB	DT

**WRIGHT & WRIGHT ARCHITECTS**

89-91 Bayham Street  
 London NW1 0AG  
 T +44(0)20 7426 5993  
 E www.wrightandwright.co.uk



Client  
**British Museum**

Project Name  
**ECP: South-West Energy Centre**

Stage  
**RIBA Stage 03**

Drawing Title  
**Demolition SWEC South Elevation - Combined**

Drawing Number  
**10771-WW-SW-XX-DR -A-1853**

Scale Sheet Size Issue Date  
**1:100 A1 28.09.2023**

Revision Status  
**P4 S4 - For Approval**

