

This drawing is not to be scaled. Dimensions govern.
 Wright & Wright Architects shall be notified in writing of any discrepancies.
 All dimensions are in millimeters unless noted otherwise.
 This drawing issued at First Contract is indicative of design intent and should be read in association with all specifications, schedules and consultants' information.
 The Contractor is required to complete the detailed design, final coordination and interfaces. Contractor and Sub-Contractors design are subject to Architects acceptance.


Facade Key:

- ① Handset soft mud yellow London stock facing brickwork masonry in Flemish bond
- ② Handset soft mud yellow London stock facing brickwork in soldier bond
- ③ Handset soft mud yellow London stock facing brickwork in Flemish bond with recessed stretchers
- ④ Charcoal grey colour PPC aluminium coping
- ⑤ Charcoal grey colour PPC steel-framed window with opening lights where indicated on drawing
- ⑥ Charcoal grey colour PPC steel-framed window with central oriel window and side-hung opening lights as indicated on drawing
- ⑦ Charcoal grey colour PPC steel-framed window with central oriel window, PPC louvred grilles and PPC Orsogrill panels
- ⑧ Charcoal grey colour PPC metal spandrel panel
- ⑨ Charcoal grey colour PPC metal-framed acoustic louvres with central oriel frame and PPC Orsogrill architectural grille
- ⑩ Charcoal grey colour PPC metal-framed acoustic louvred plant screen with oriel frames and PPC Orsogrill architectural grille
- ⑪ Charcoal grey colour PPC metal-framed door with glazed panels
- ⑫ Charcoal grey colour PPC metal-framed louvred door (unventilated)
- ⑬ Charcoal grey colour PPC metal-framed ventilated louvred door
- ⑭ Charcoal grey colour PPC metal door
- ⑮ Handset glazed London White facing brickwork in Flemish bond
- ⑯ Handset glazed London White facing brickwork in soldier bond
- ⑰ White colour PPC steel-framed window with opening lights where indicated on drawing
- ⑱ Charcoal grey colour PPC metal louvred grille

Rev	Note	Date	Issued By	Issued To
P4	Stage 03 / Planning	28.09.2023	JB	BM
P3	Draft Planning Issue	01.09.2023	JB	BM
P2	Draft Stage 03 Issue	28.07.2023	JB	BM
P1	Draft Stage 03 Issue for Costing	14.07.2023	JB	DT

WRIGHT & WRIGHT ARCHITECTS

89-91 Bayham Street
 London NW1 0AG
 T +44(0)20 7426 5995
 E www.wrightandwright.co.uk

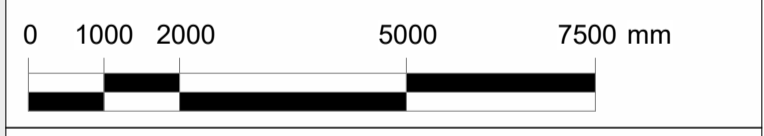

Client
British Museum

Project Name
ECP: South-West Energy Centre


Stage
RIBA Stage 03


Drawing Title
Proposed SWEC West Elevation - Phase 02

Drawing Number
10771-WW-SW-XX-DR -A-2340

Scale Sheet Size Issue Date
1:100 A1 28.09.2023

Revision Status
P4 S4 - For Approval

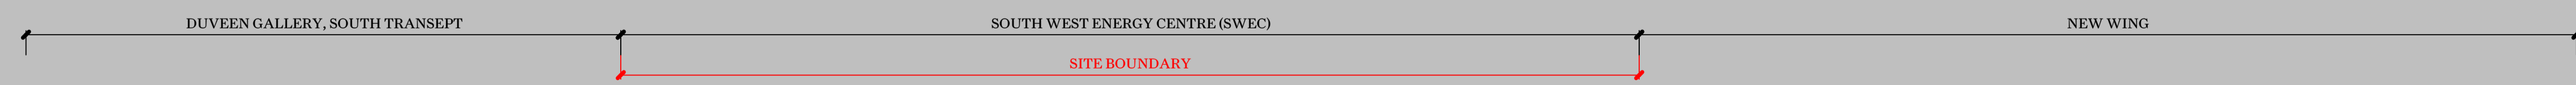

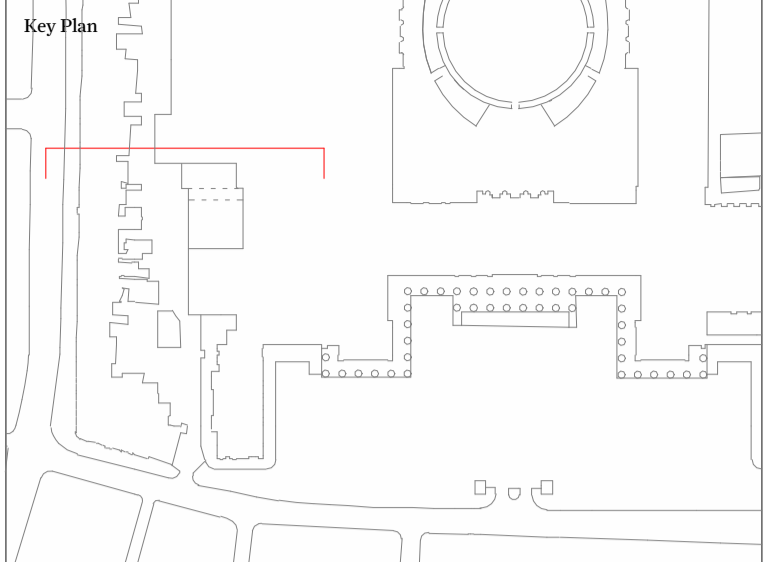

This drawing is not to be scaled. Dimensions govern.
 Wright & Wright Architects shall be notified in writing of any discrepancies.
 All dimensions are in millimeters unless noted otherwise.
 This drawing issued at First Contract is indicative of design intent and should be read in association with all specifications, schedules and consultants information.
 The Contractor is required to complete the detailed design, final coordination and interfaces. Contractor and Sub-Contractors design are subject to Architects acceptance.


Facade Key:

- ① Handset soft mud yellow London stock facing brickwork masonry in Flemish bond
- ② Handset soft mud yellow London stock facing brickwork in soldier bond
- ③ Handset soft mud yellow London stock facing brickwork in Flemish bond with recessed stretchers
- ④ Charcoal grey colour PPC aluminium coping
- ⑤ Charcoal grey colour PPC steel-framed window with opening lights where indicated on drawing
- ⑥ Charcoal grey colour PPC steel-framed window with central oriel window and side-hung opening lights as indicated on drawing
- ⑦ Charcoal grey colour PPC steel-framed window with central oriel window, PPC louvred grilles and PPC Orsogrill panels
- ⑧ Charcoal grey colour PPC metal spandrel panel
- ⑨ Charcoal grey colour PPC metal-framed acoustic louvres with central oriel frame and PPC Orsogrill architectural grillage
- ⑩ Charcoal grey colour PPC metal-framed acoustic louvred plant screen with oriel frames and PPC Orsogrill architectural grillage
- ⑪ Charcoal grey colour PPC metal-framed door with glazed panels
- ⑫ Charcoal grey colour PPC metal-framed louvred door (unventilated)
- ⑬ Charcoal grey colour PPC metal-framed ventilated louvred door
- ⑭ Charcoal grey colour PPC metal door
- ⑮ Handset glazed London White facing brickwork in Flemish bond
- ⑯ Handset glazed London White facing brickwork in soldier bond
- ⑰ White colour PPC steel-framed window with opening lights where indicated on drawing
- ⑱ Charcoal grey colour PPC metal louvred grille

Rev	Note	Date	Issued By	Issued To
P4	Stage 03 / Planning	28.09.2023	JB	BM
P3	Draft Planning Issue	01.09.2023	JB	BM
P2	Draft Stage 03 Issue	28.07.2023	JB	BM
P1	Draft Stage 03 Issue for Costing	14.07.2023	JB	DT

WRIGHT & WRIGHT ARCHITECTS

89-91 Bayham Street
 London NW1 0AG
 T +44(0)20 7426 5993
 E www.wrightandwright.co.uk

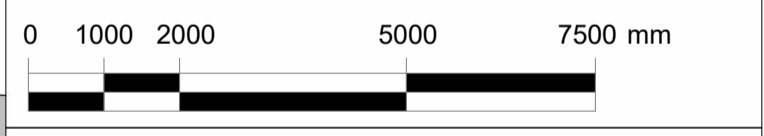

Client
British Museum

Project Name
ECP: South-West Energy Centre


Stage
RIBA Stage 03


Drawing Title
Proposed SWEC North Elevation - Phase 02

Drawing Number
10771-WW-SW-XX-DR -A-2341

Scale Sheet Size Issue Date
1:100 A1 28.09.2023

Revision Status
P4 S4 - For Approval

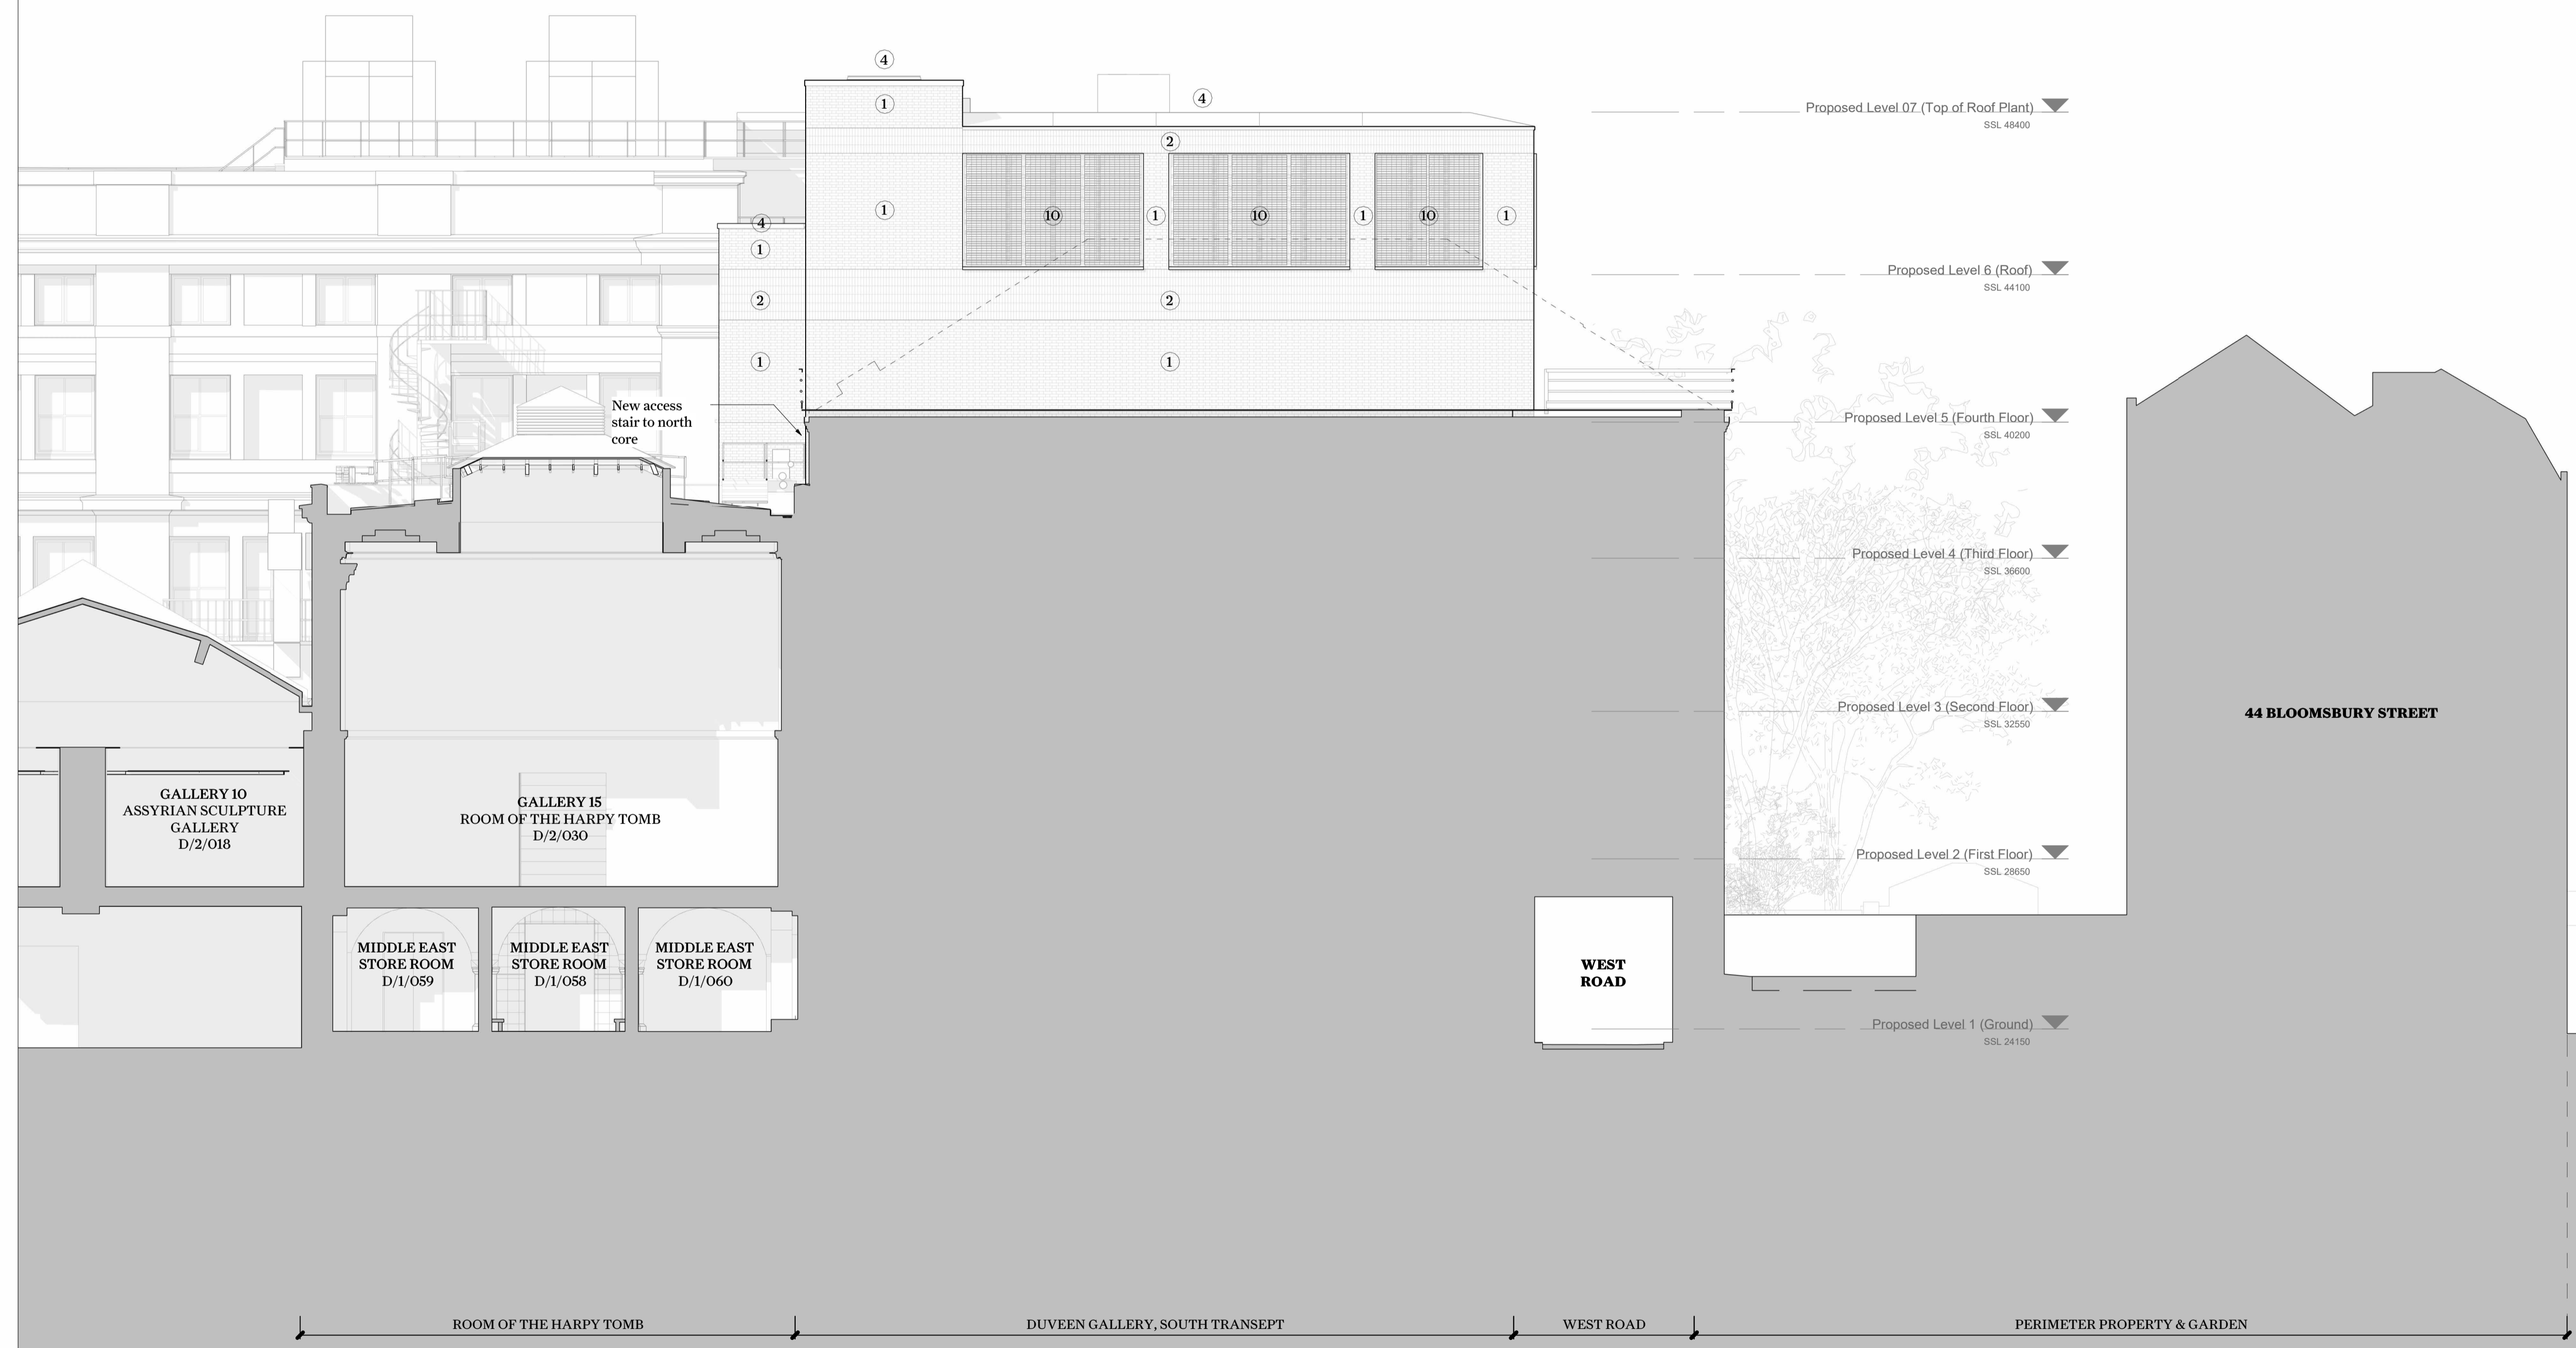

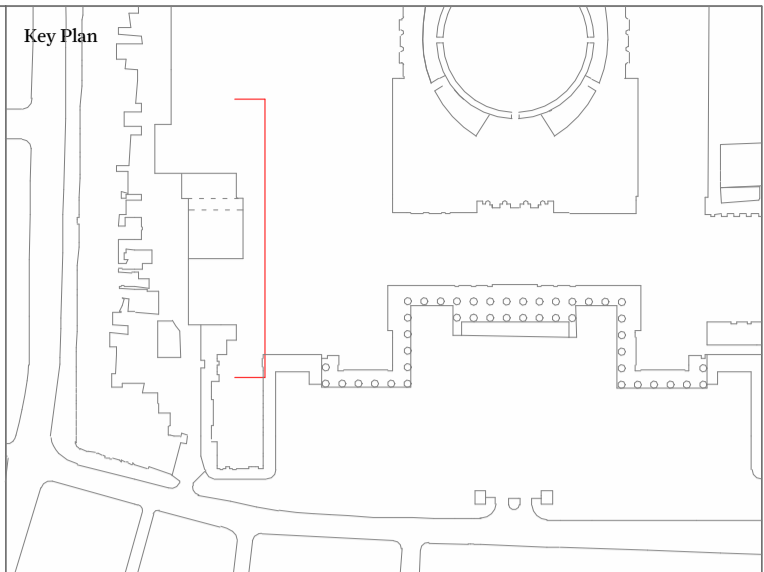

This drawing is not to be scaled. Dimensions govern.
 Wright & Wright Architects shall be notified in writing of any discrepancies.
 All dimensions are in millimeters unless noted otherwise.
 This drawing issued at First Contract is indicative of design intent and should be read in association with all specifications, schedules and consultants information.
 The Contractor is required to complete the detailed design, final coordination and interfaces. Contractor and Sub-Contractors design are subject to Architects acceptance.

Facade Key:

- ① Handset soft mud yellow London stock facing brickwork masonry in Flemish bond
- ② Handset soft mud yellow London stock facing brickwork in soldier bond
- ③ Handset soft mud yellow London stock facing brickwork in Flemish bond with recessed stretchers
- ④ Charcoal grey colour PPC aluminium coping
- ⑤ Charcoal grey colour PPC steel-framed window with opening lights where indicated on drawing
- ⑥ Charcoal grey colour PPC steel-framed window with central oriel window and side-hung opening lights as indicated on drawing
- ⑦ Charcoal grey colour PPC steel-framed window with central oriel window, PPC louvred grilles and PPC Orsogrill panels
- ⑧ Charcoal grey colour PPC metal spandrel panel
- ⑨ Charcoal grey colour PPC metal-framed acoustic louvres with central oriel frame and PPC Orsogrill architectural grillage
- ⑩ Charcoal grey colour PPC metal-framed acoustic louvred plant screen with oriel frames and PPC Orsogrill architectural grillage
- ⑪ Charcoal grey colour PPC metal-framed door with glazed panels
- ⑫ Charcoal grey colour PPC metal-framed louvred door (unventilated)
- ⑬ Charcoal grey colour PPC metal-framed ventilated louvred door
- ⑭ Charcoal grey colour PPC metal door
- ⑮ Handset glazed London White facing brickwork in Flemish bond
- ⑯ Handset glazed London White facing brickwork in soldier bond
- ⑰ White colour PPC steel-framed window with opening lights where indicated on drawing
- ⑱ Charcoal grey colour PPC metal louvred grille

P4	Stage O3 / Planning	28.09.2023	JB	BM
P3	Draft Planning Issue	01.09.2023	JB	BM
P2	Draft Stage O3 Issue	28.07.2023	JB	BM
P1	Draft Stage O3 Issue for Costing	14.07.2023	JB	DT

Rev	Note	Date	Issued By	Issued To

WRIGHT & WRIGHT ARCHITECTS

89-91 Bayham Street
 London NW1 0AG
 T +44(0)20 7426 5693
 E www.wrightandwright.co.uk



Client

British Museum

Project Name

ECP: South-West Energy Centre

Stage

RIBA Stage O3

Drawing Title

Proposed SWEC East Elevation - Phase O2

Drawing Number


10771-WW-SW-XX-DR -A-2342


Scale Sheet Size Issue Date

1:100 A1 28.09.2023

Revision Status

P4 S4 - For Approval

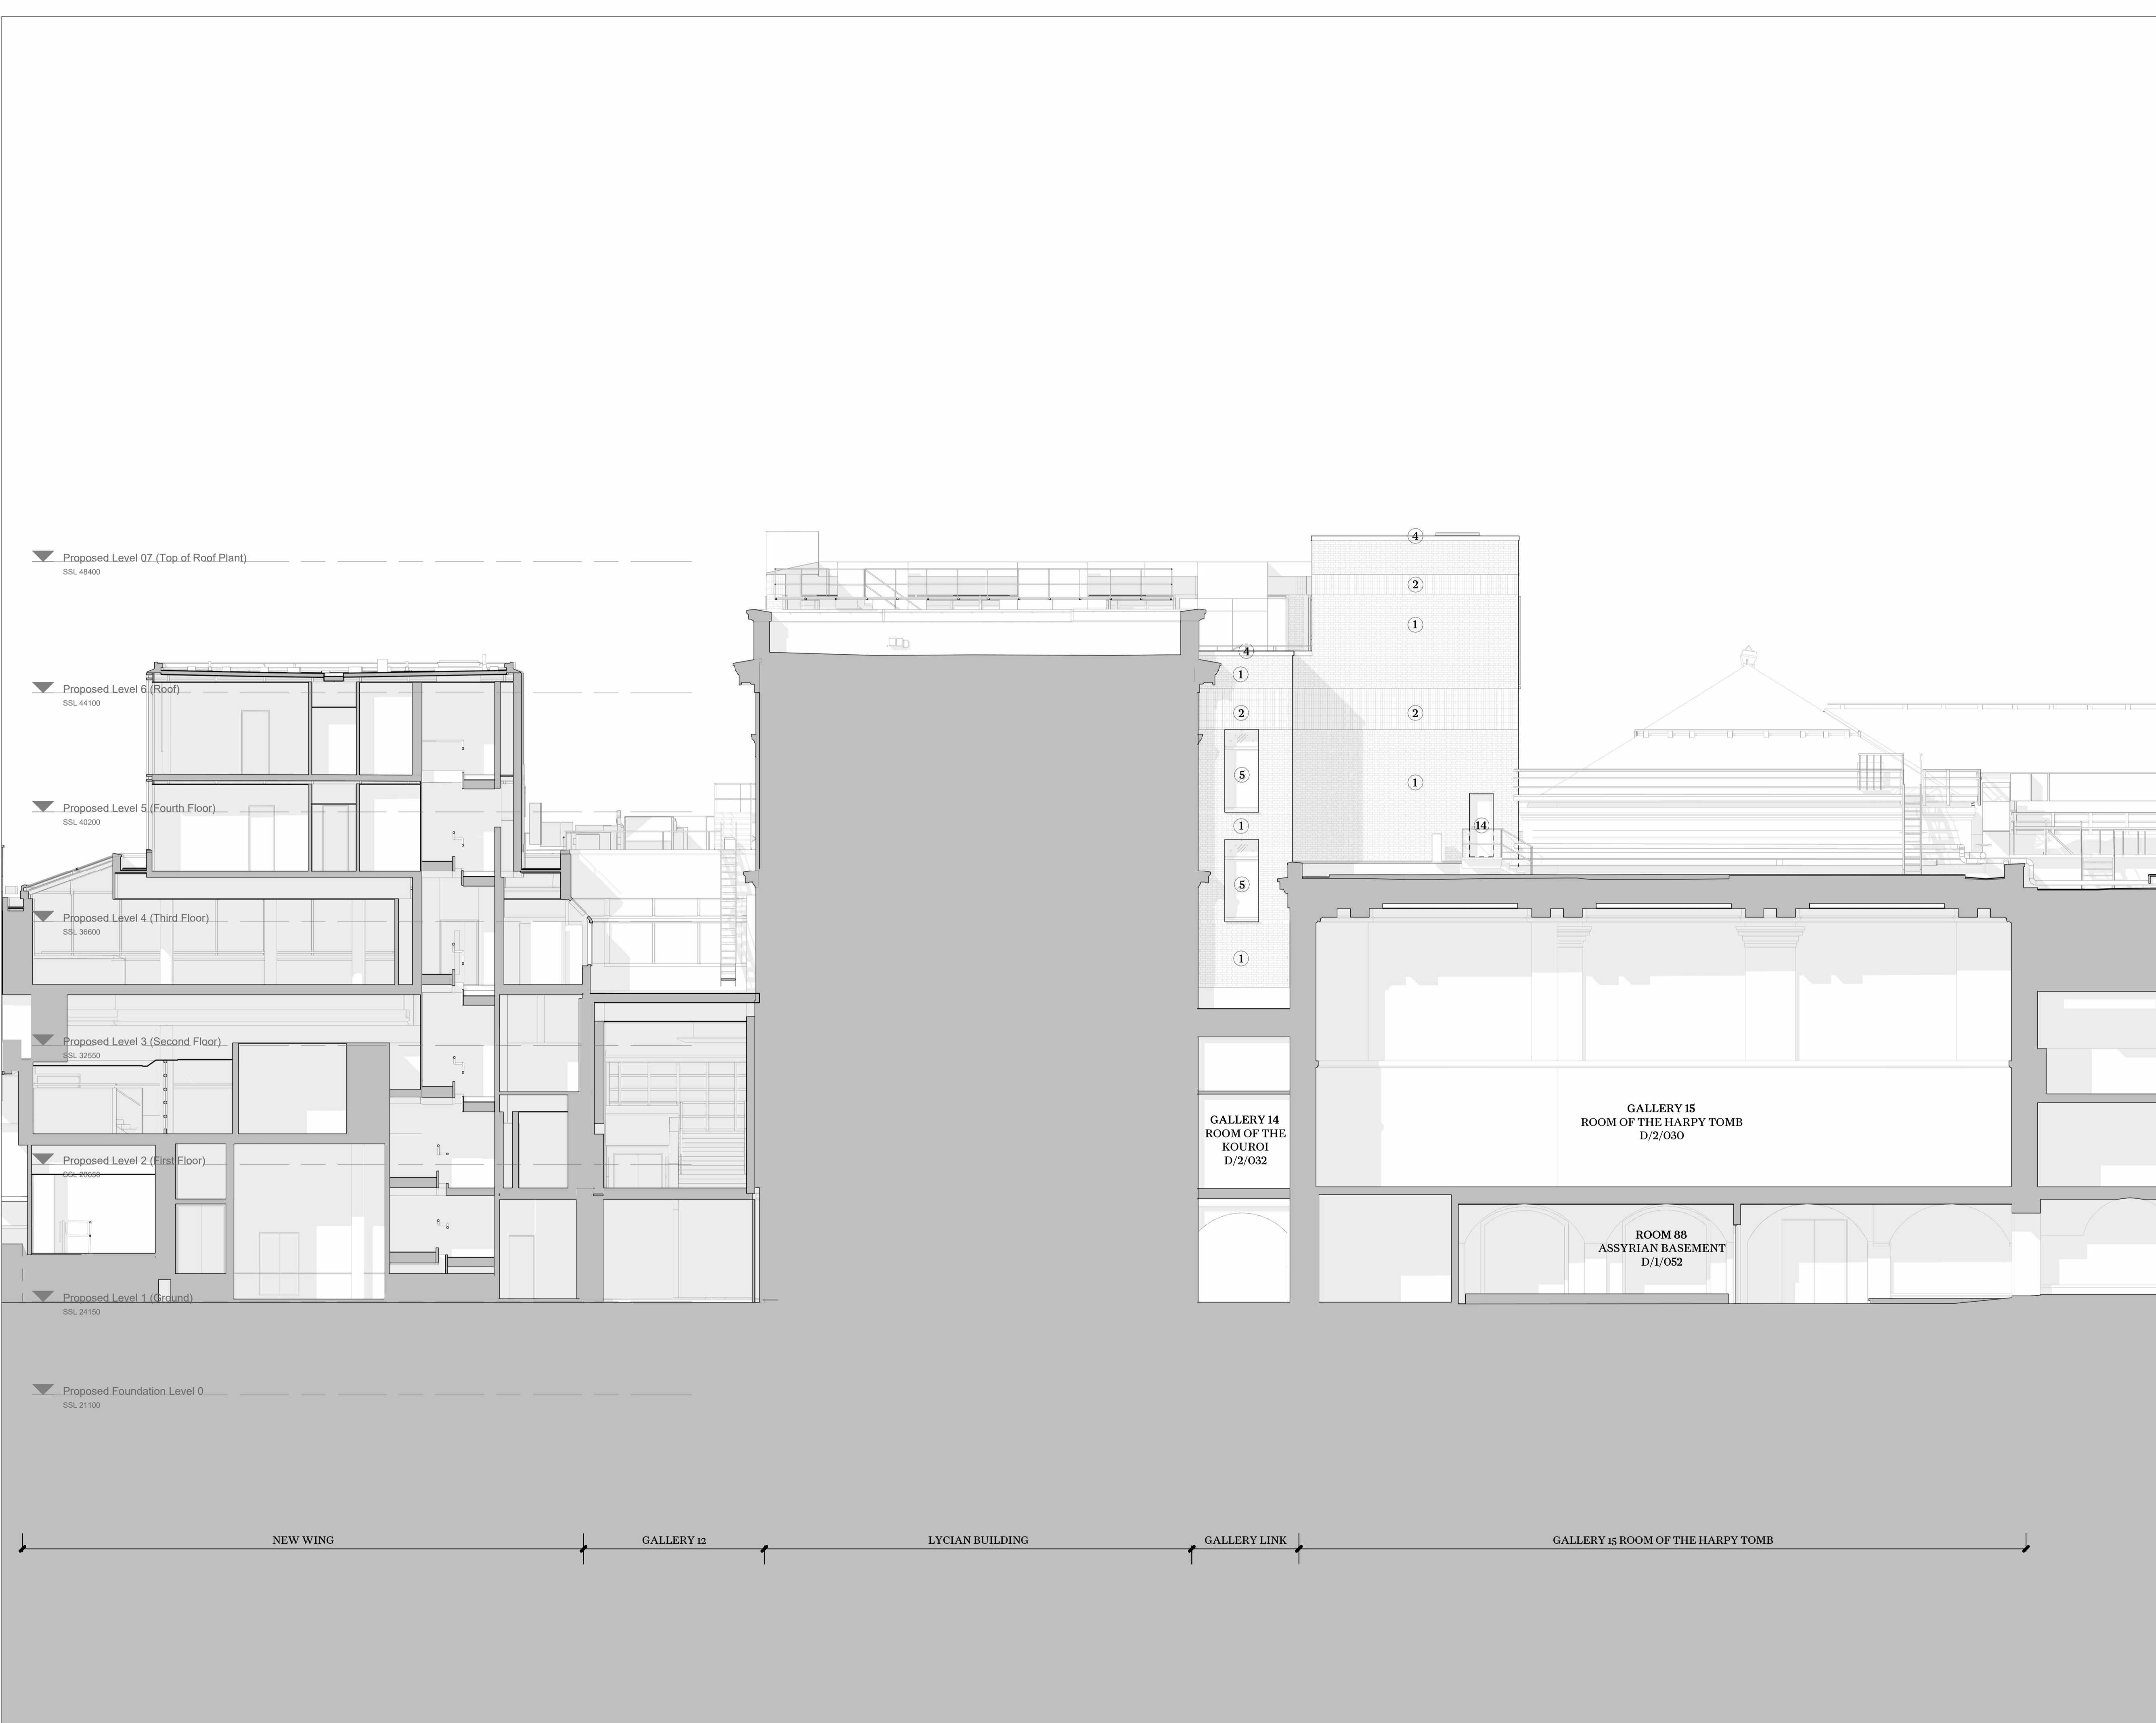

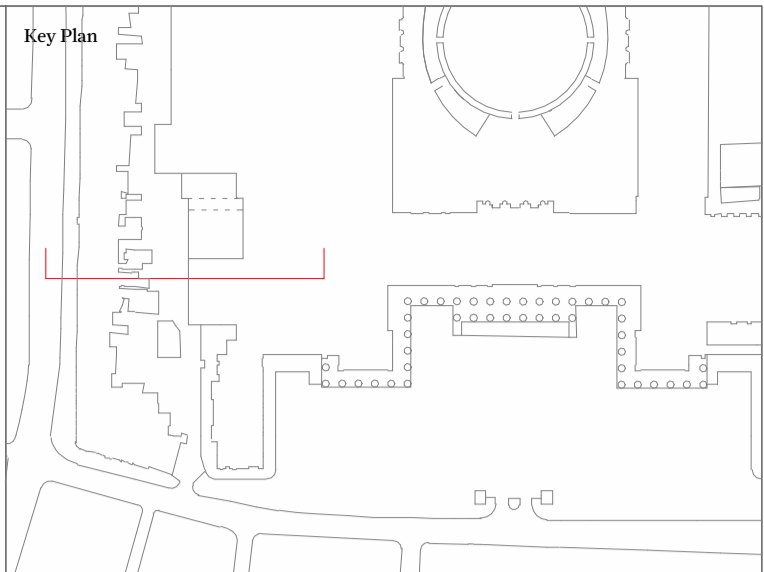

This drawing is not to be scaled. Dimensions govern.
 Wright & Wright Architects shall be notified in writing of any discrepancies.
 All dimensions are in millimeters unless noted otherwise.
 This drawing issued at First Contract is indicative of design intent and should be read in association with all specifications, schedules and consultants' information.
 The Contractor is required to complete the detailed design, final coordination and interfaces. Contractor and Sub-Contractors design are subject to Architects acceptance.

Facade Key:

- ① Handset soft mud yellow London stock facing brickwork masonry in Flemish bond
- ② Handset soft mud yellow London stock facing brickwork in soldier bond
- ③ Handset soft mud yellow London stock facing brickwork in Flemish bond with recessed stretchers
- ④ Charcoal grey colour PPC aluminium coping
- ⑤ Charcoal grey colour PPC steel-framed window with opening lights where indicated on drawing
- ⑥ Charcoal grey colour PPC steel-framed window with central oriel window and side-hung opening lights as indicated on drawing
- ⑦ Charcoal grey colour PPC steel-framed window with central oriel window, PPC louvered grilles and PPC Orsogrill panels
- ⑧ Charcoal grey colour PPC metal spandrel panel
- ⑨ Charcoal grey colour PPC metal-framed window with central oriel frame and PPC Orsogrill architectural grillage
- ⑩ Charcoal grey colour PPC metal-framed acoustic louvered plant screen with oriel frames and PPC Orsogrill architectural grillage
- ⑪ Charcoal grey colour PPC metal-framed door with glazed panels
- ⑫ Charcoal grey colour PPC metal-framed louvered door (unventilated)
- ⑬ Charcoal grey colour PPC metal-framed ventilated louvered door
- ⑭ Charcoal grey colour PPC metal door
- ⑮ Handset glazed London White facing brickwork in Flemish bond
- ⑯ Handset glazed London White facing brickwork in soldier bond
- ⑰ White colour PPC steel-framed window with opening lights where indicated on drawing
- ⑱ Charcoal grey colour PPC metal louvered grille

P4	Stage 03 / Planning	28.09.2023	JB	BM
P3	Draft Planning Issue	01.09.2023	JB	BM
P2	Draft Stage 03 Issue	28.07.2023	JB	BM
P1	Draft Stage 03 Issue for Costing	14.07.2023	JB	DT

Rev	Note	Date	Issued By	Issued To

WRIGHT & WRIGHT ARCHITECTS

89-91 Bayham Street
 London NW1 0AG
 T +44(0)20 7426 5993
 E www.wrightandwright.co.uk



Client

British Museum

Project Name

ECP: South-West Energy Centre

Stage

RIBA Stage 03

Drawing Title

Proposed SWEC South Elevation - Phase 02

Drawing Number

10771-WW-SW-XX-DR -A-2343

Scale Sheet Size Issue Date

1:100 A1 28.09.2023

Revision Status

P4 S4 - For Approval

© Wright & Wright Architects 2023

