



Key Plan

This drawing is not to be scaled. Dimensions govern.  
Wright & Wright Architects shall be notified in writing of any discrepancies.  
All dimensions are in millimeters unless noted otherwise.  
This drawing issued at First Contract is indicative of design intent and should be read in association with all specifications, schedules and consultants information.  
The Contractor is required to complete the detailed design, final coordination and interfaces. Contractor and Sub-Contractors design are subject to Architects acceptance.

**Key:**

— Site Boundary

--- Adjusted Fire Sector Boundary

**Note:**

P4	Stage 03 / Planning	28.09.2023	JB	BM
P3	Draft Planning Issue	01.09.2023	JB	BM
P2	Draft Stage 03 Issue	28.07.2023	JB	BM
P1	Draft Stage 03 Issue for Costing	14.07.2023	JB	DT

Rev	Note	Date	Issued By	Issued To

**WRIGHT & WRIGHT ARCHITECTS**

89-91 Bayham Street  
London NW1 0AG  
T +44(0)20 7428 9893  
E [www@wrightandwright.co.uk](mailto:www@wrightandwright.co.uk)

0 1000 2000 5000 7500 mm

Client

**British Museum**

Project Name

**ECP: South-West Energy Centre**

Stage

**RIBA Stage 03**

Drawing Title

**Proposed SWEC Level 01 (Ground Floor) Plan - Phase 02**


Drawing Number

**10771-WW-SW-01-DR -A-2141**

Scale	Sheet Size	Issue Date
1:100	A1	28.09.2023

Revision	Status
P4	S4 - For Approval



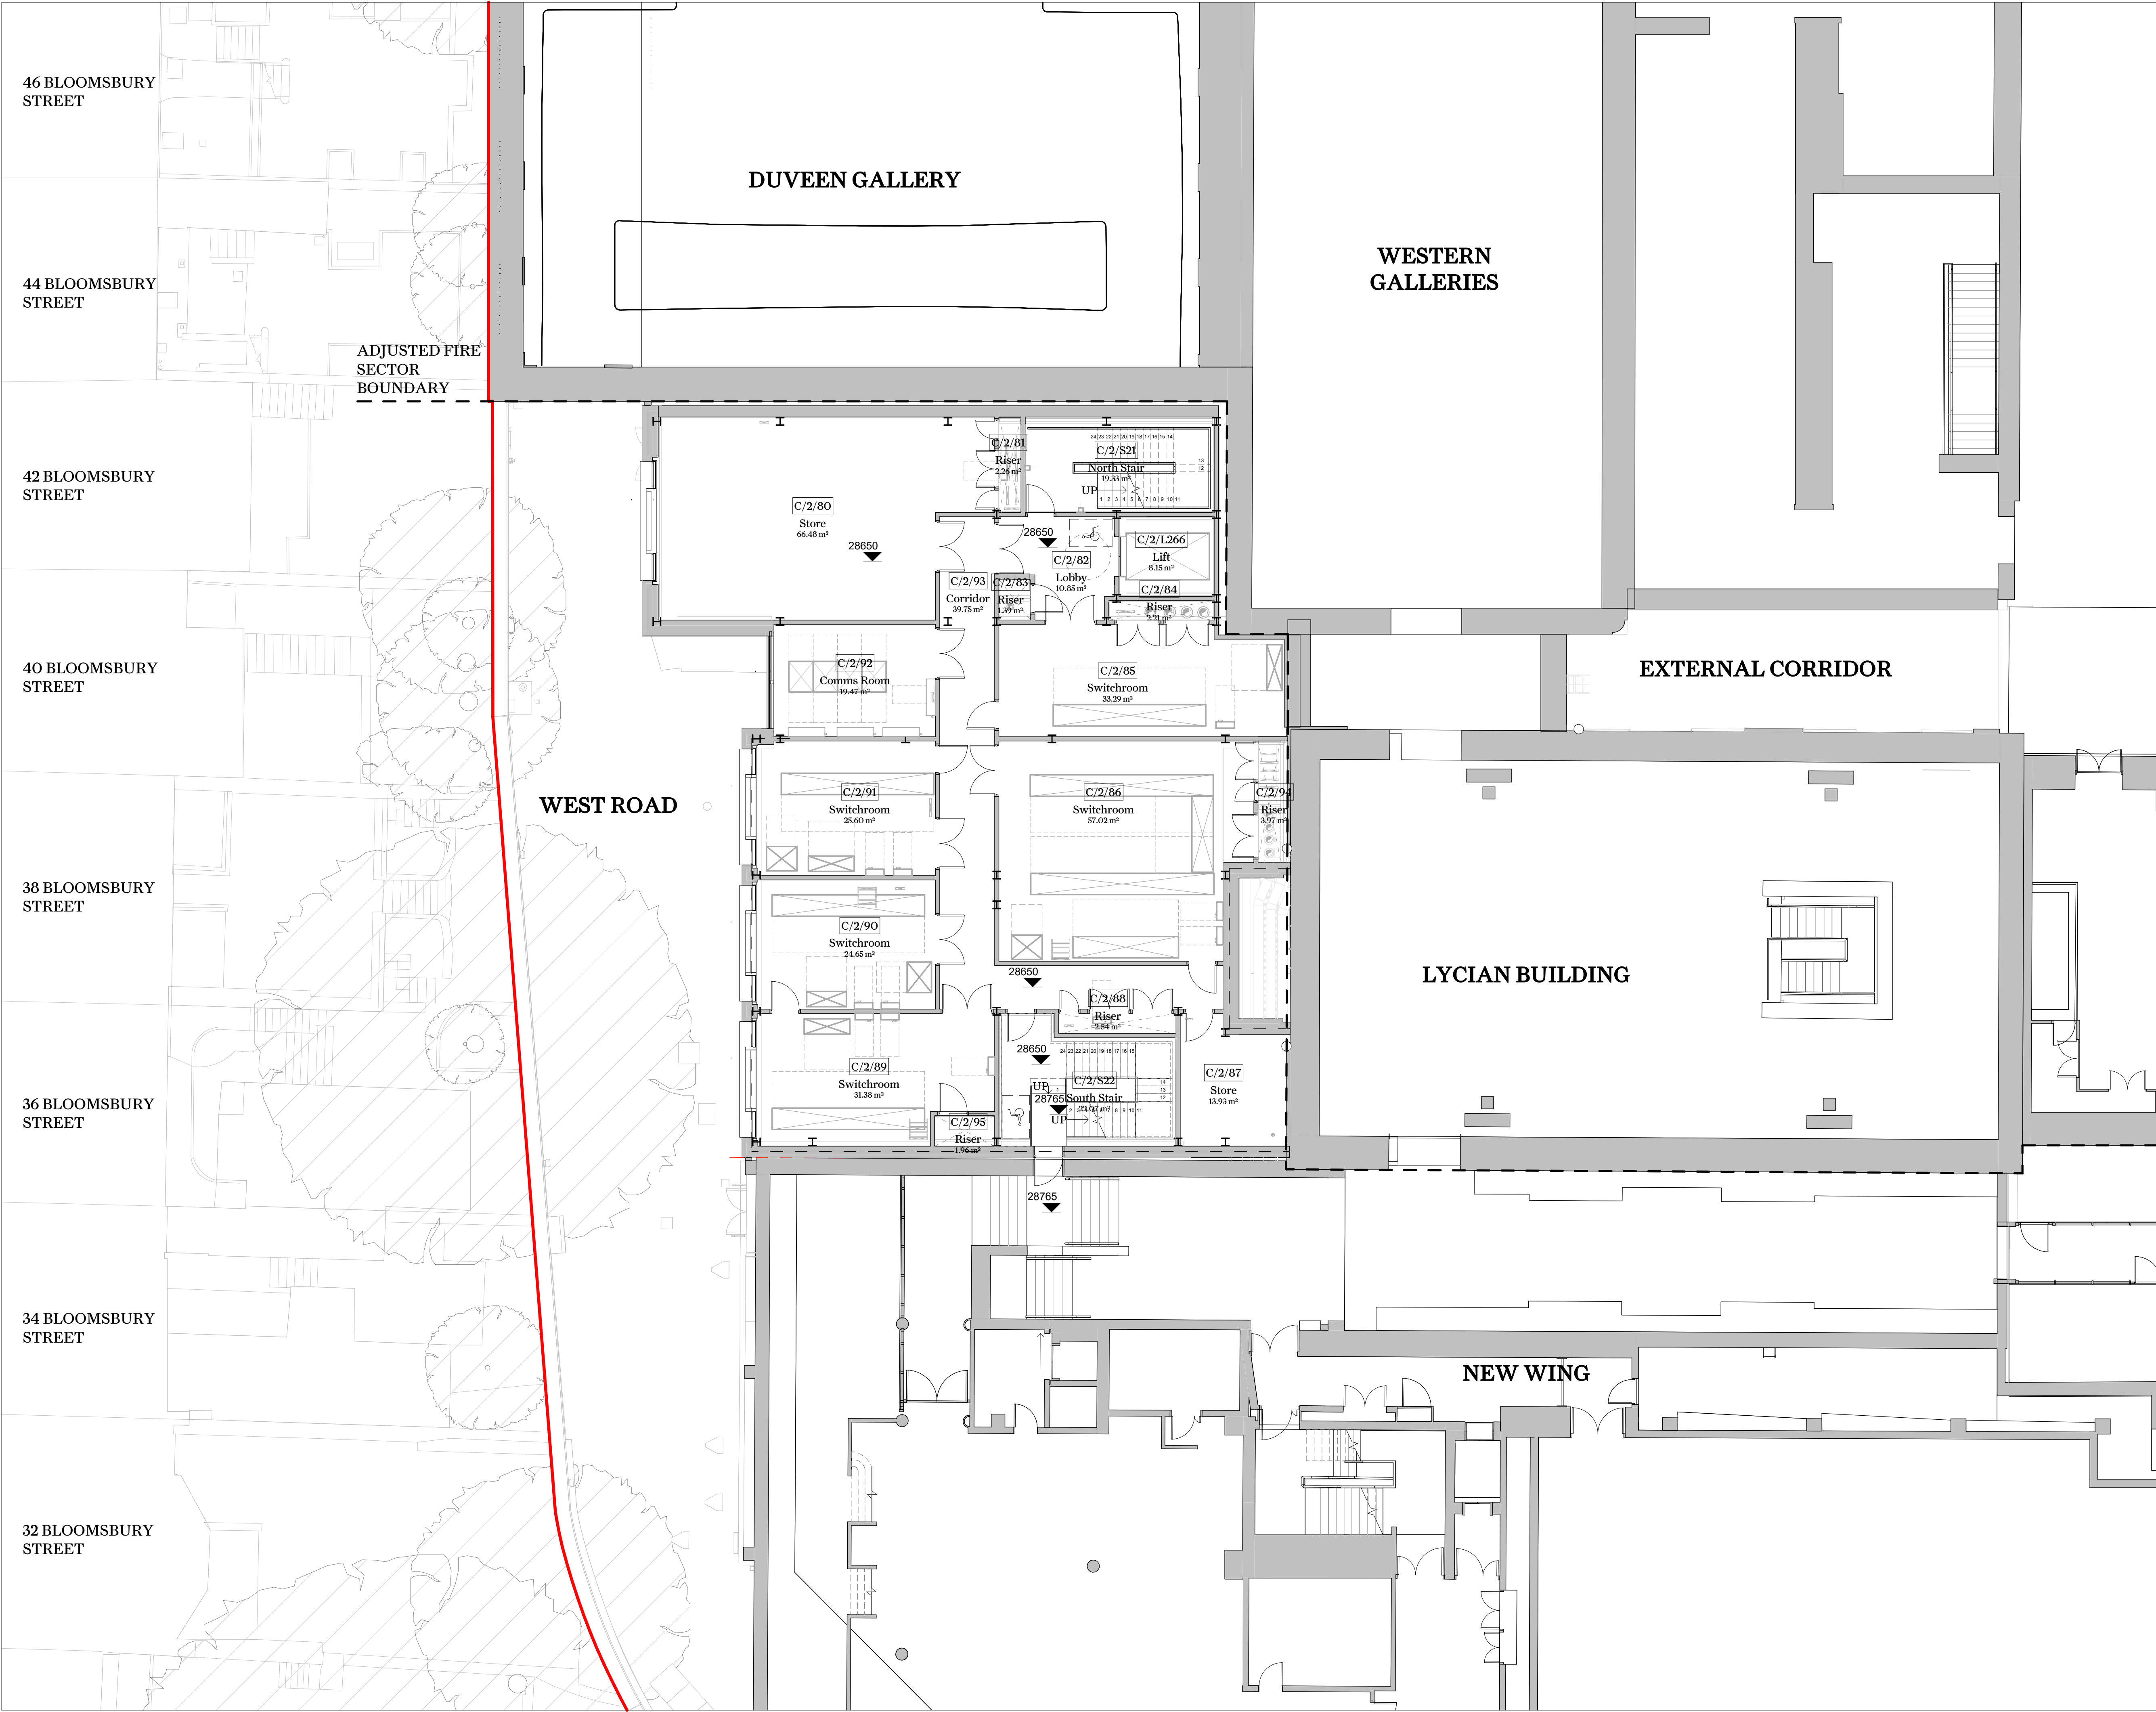

Key Plan

This drawing is not to be scaled. Dimensions govern.  
Wright & Wright Architects shall be notified in writing of any discrepancies.  
All dimensions are in millimeters unless noted otherwise.  
This drawing issued at First Contract is indicative of design intent and should be read in association with all specifications, schedules and consultants information.  
The Contractor is required to complete the detailed design, final coordination and interfaces. Contractor and Sub-Contractors design are subject to Architects acceptance.

**Key:**

— Site Boundary

--- Adjusted Fire Sector Boundary

**Note:**

P4	Stage 03 / Planning	28.09.2023	JB	BM
P3	Draft Planning Issue	01.09.2023	JB	BM
P2	Draft Stage 03 Issue	28.07.2023	JB	BM
P1	Draft Stage 03 Issue for Costing	14.07.2023	JB	DT

Rev	Note	Date	Issued By	Issued To

**WRIGHT & WRIGHT ARCHITECTS**

89-91 Bayham Street  
London NW1 0AG  
T +44 (0)20 7428 5893  
E [www@wrightandwright.co.uk](mailto:www@wrightandwright.co.uk)

0 1000 2000 5000 7500 mm

Client

**British Museum**

Project Name

**ECP: South-West Energy Centre**

Stage

**RIBA Stage 03**

Drawing Title

**Proposed SWEC Level 02 (First Floor) Plan - Phase 02**


Drawing Number

**10771-WW-SW-02-DR -A-2142**

Scale	Sheet Size	Issue Date
<b>1:100</b>	<b>A1</b>	<b>28.09.2023</b>

Revision	Status
<b>P4</b>	<b>S4 - For Approval</b>



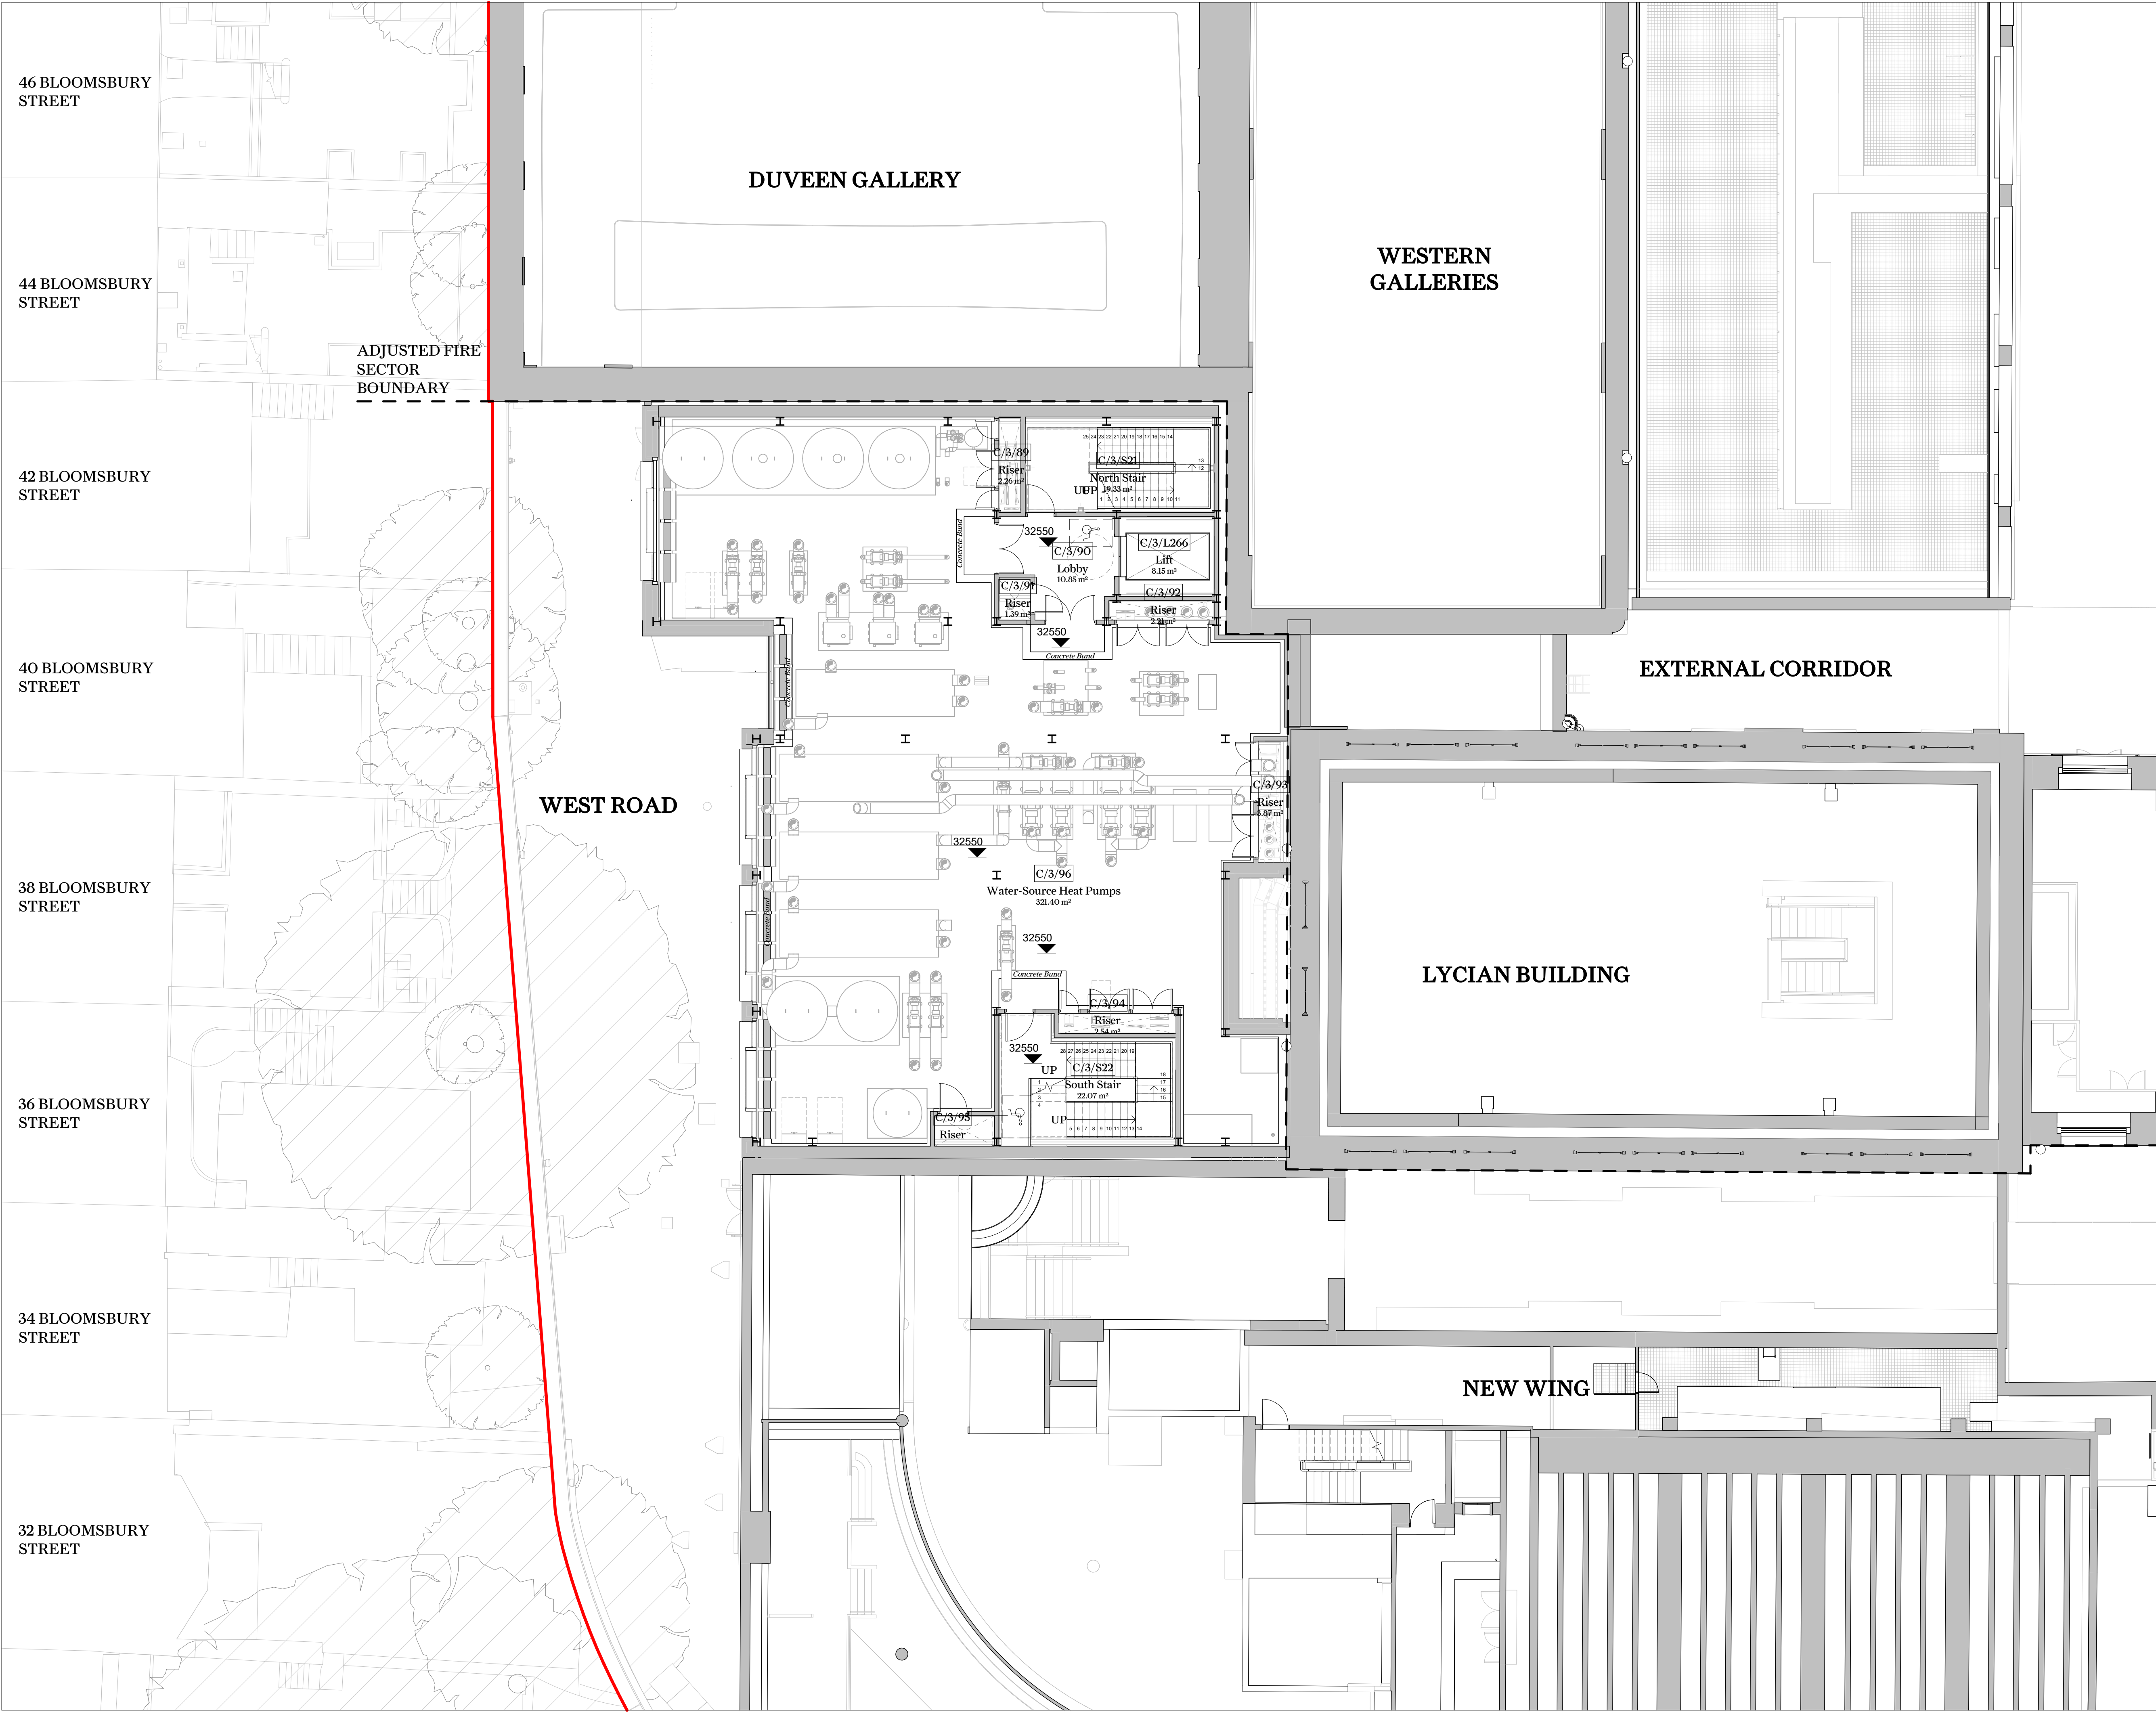

Key Plan

This drawing is not to be scaled. Dimensions govern.  
Wright & Wright Architects shall be notified in writing of any discrepancies.  
All dimensions are in millimeters unless noted otherwise.  
This drawing issued at First Contract is indicative of design intent and should be read in association with all specifications, schedules and consultants information.  
The Contractor is required to complete the detailed design, final coordination and interfaces. Contractor and Sub-Contractors design are subject to Architects acceptance.

**Key:**

— Site Boundary

--- Adjusted Fire Sector Boundary

**Note:**

P4	Stage 03 / Planning	28.09.2023	JB	BM
P3	Draft Planning Issue	01.09.2023	JB	BM
P2	Draft Stage 03 Issue	28.07.2023	JB	BM
P1	Draft Stage 03 Issue for Costing	14.07.2023	JB	DT

Rev	Note	Date	Issued By	Issued To

**WRIGHT & WRIGHT ARCHITECTS**

89-91 Bayham Street  
London NW1 0AG  
T +44 (0)20 7428 5893  
E. [www@wrightandwright.co.uk](mailto:www@wrightandwright.co.uk)

0 1000 2000 5000 7500 mm

Client

**British Museum**

Project Name

**ECP: South-West Energy Centre**

Stage

**RIBA Stage 03**

Drawing Title

**Proposed SWEC Level 03 (Second Floor) Plan - Phase 02**


Drawing Number

**10771-WW-SW-RF-DR -A-2143**

Scale	Sheet Size	Issue Date
1:100	A1	28.09.2023

Revision	Status
P4	S4 - For Approval



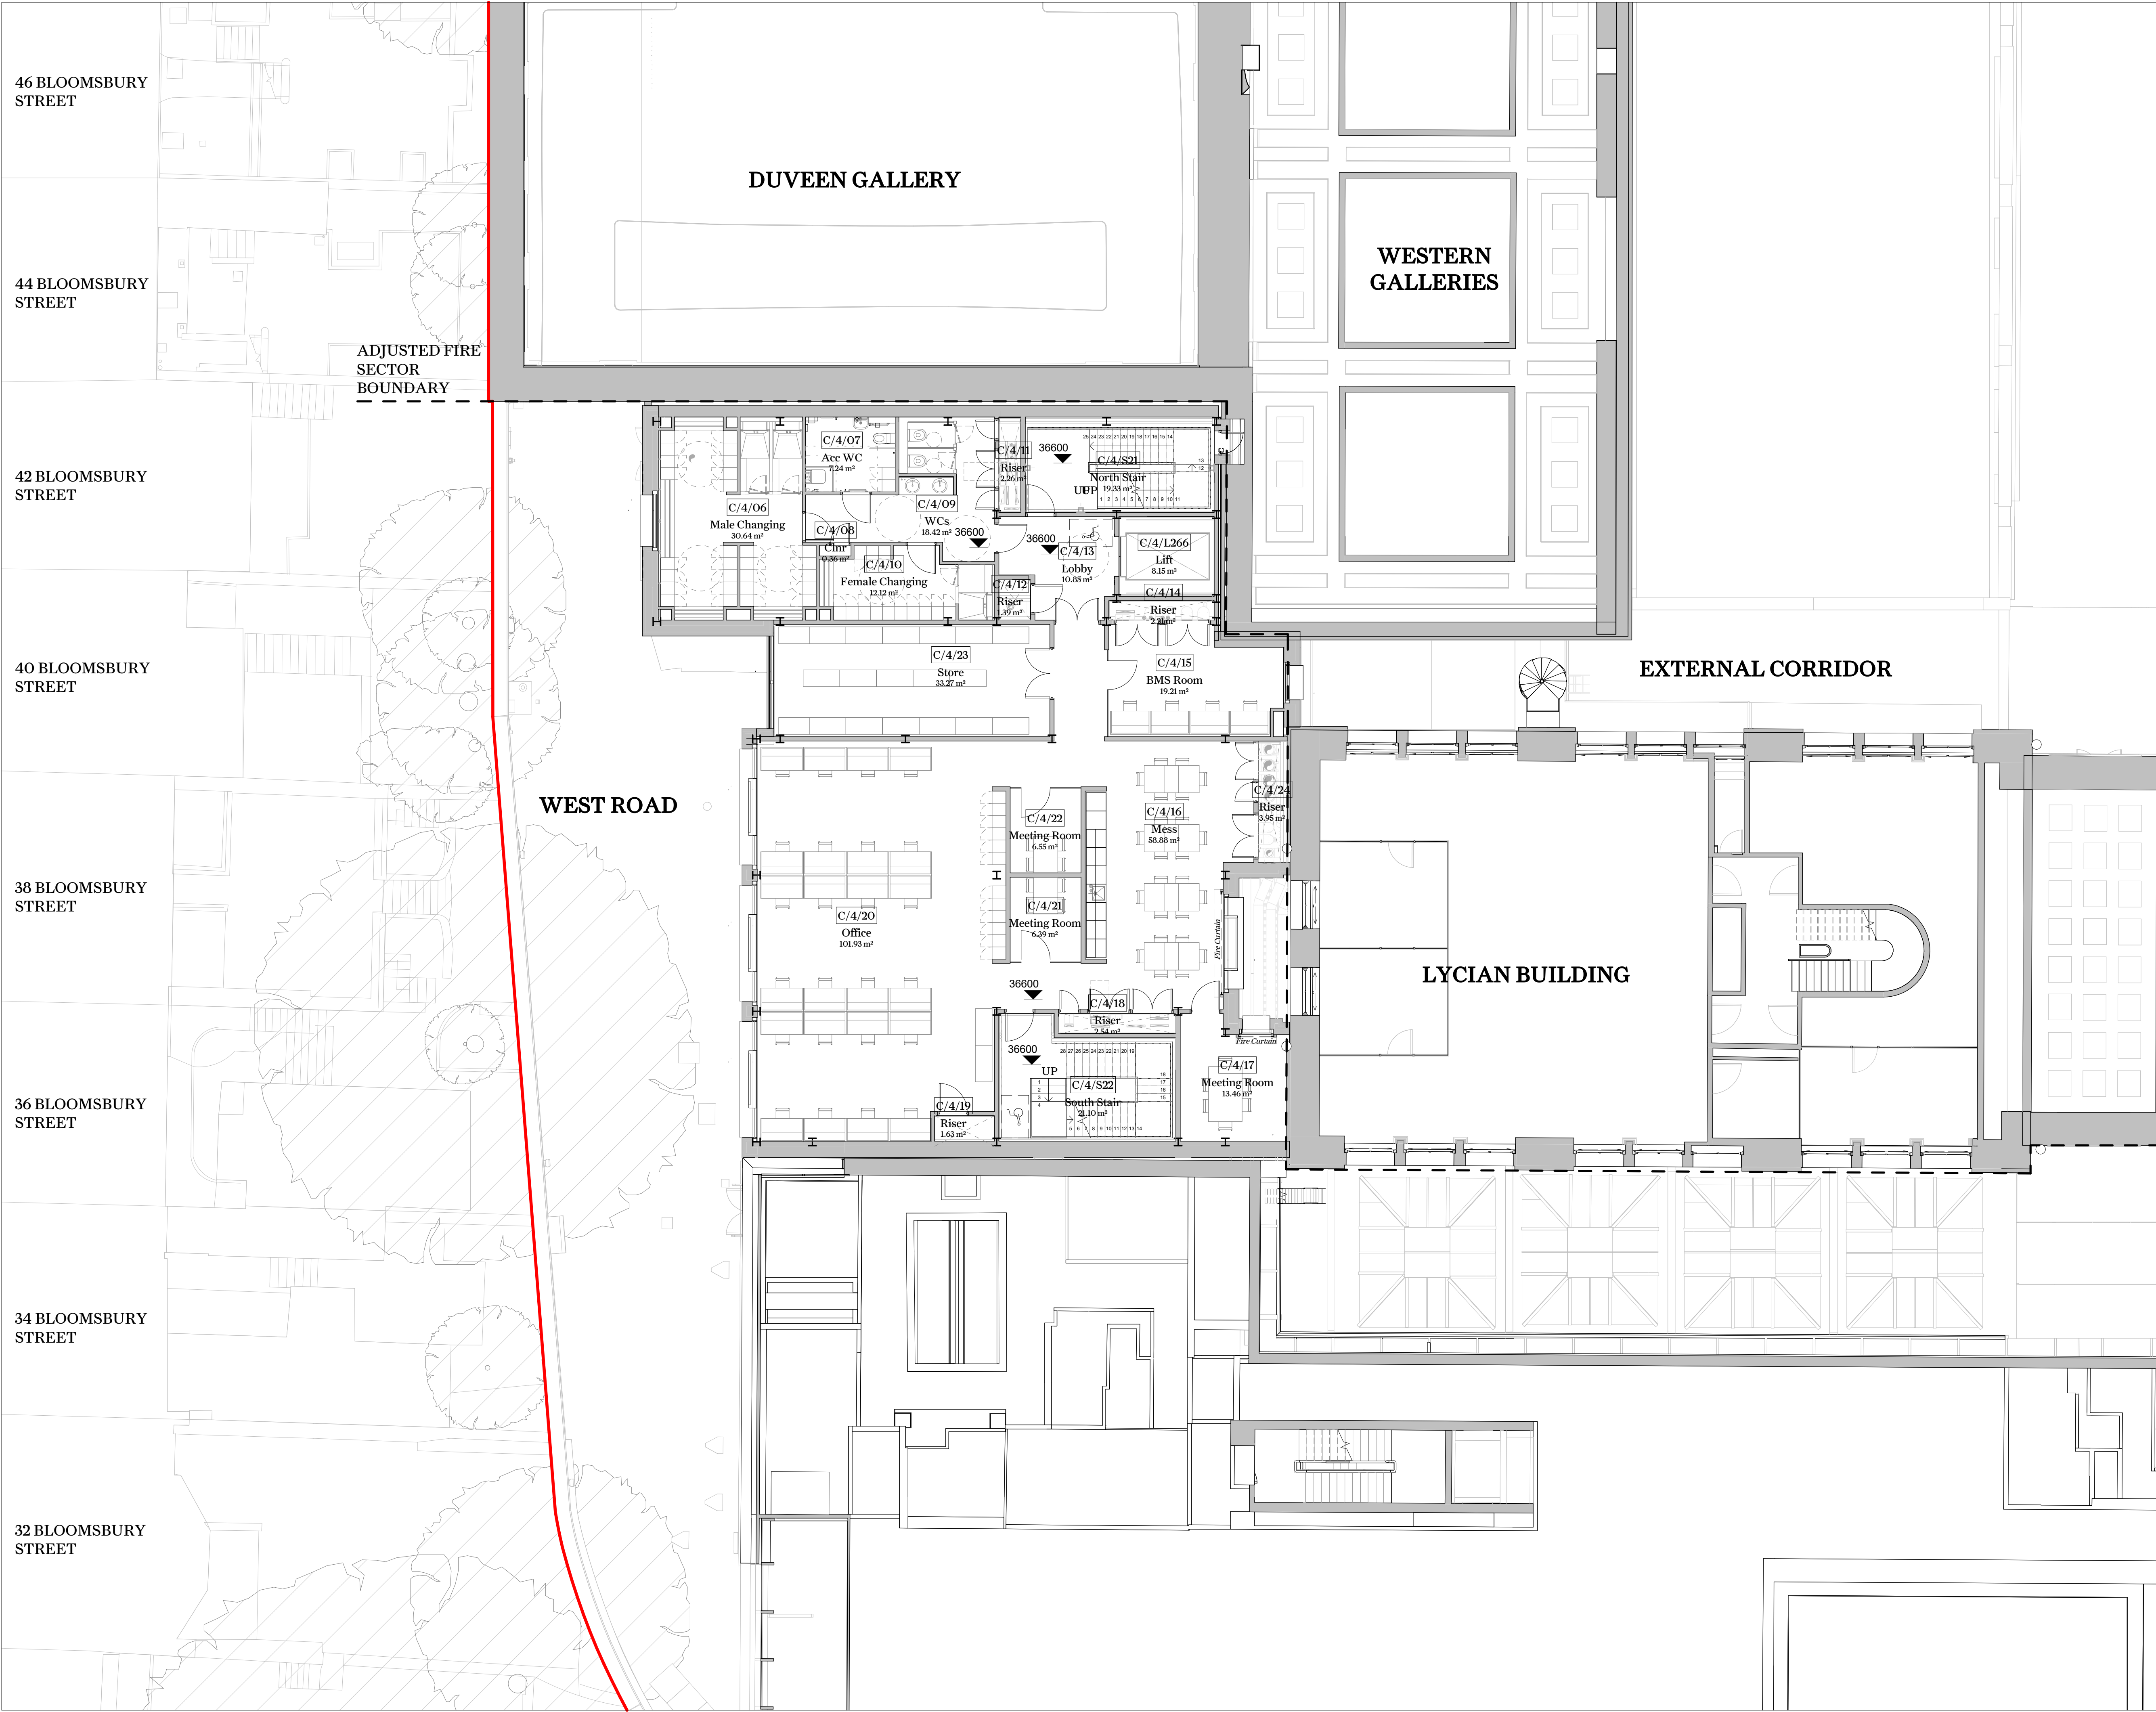

Key Plan

This drawing is not to be scaled. Dimensions govern.  
Wright & Wright Architects shall be notified in writing of any discrepancies.  
All dimensions are in millimeters unless noted otherwise.  
This drawing issued at First Contract is indicative of design intent and should be read in association with all specifications, schedules and consultants information.  
The Contractor is required to complete the detailed design, final coordination and interfaces. Contractor and Sub-Contractors design are subject to Architects acceptance.

**Key:**

— Site Boundary

--- Adjusted Fire Sector Boundary

**Note:**

P4	Stage 03 / Planning	28.09.2023	JB	BM
P3	Draft Planning Issue	01.09.2023	JB	BM
P2	Draft Stage 03 Issue	28.07.2023	JB	BM
P1	Draft Stage 03 Issue for Costing	14.07.2023	JB	DT

Rev	Note	Date	Issued By	Issued To

**WRIGHT & WRIGHT ARCHITECTS**

89-91 Bayham Street  
London NW1 0AG  
T +44 (0)20 7428 5993  
E. [www@wrightandwright.co.uk](mailto:www@wrightandwright.co.uk)

0 1000 2000 5000 7500 mm

Client

**British Museum**

Project Name

**ECP: South-West Energy Centre**

Stage

**RIBA Stage 03**

Drawing Title

**Proposed SWEC Level 04 (Third Floor) Plan - Phase O2**


Drawing Number

**10771-WW-SW-RF-DR -A-2144**

Scale	Sheet Size	Issue Date
1:100	A1	28.09.2023

Revision	Status
P4	S4 - For Approval



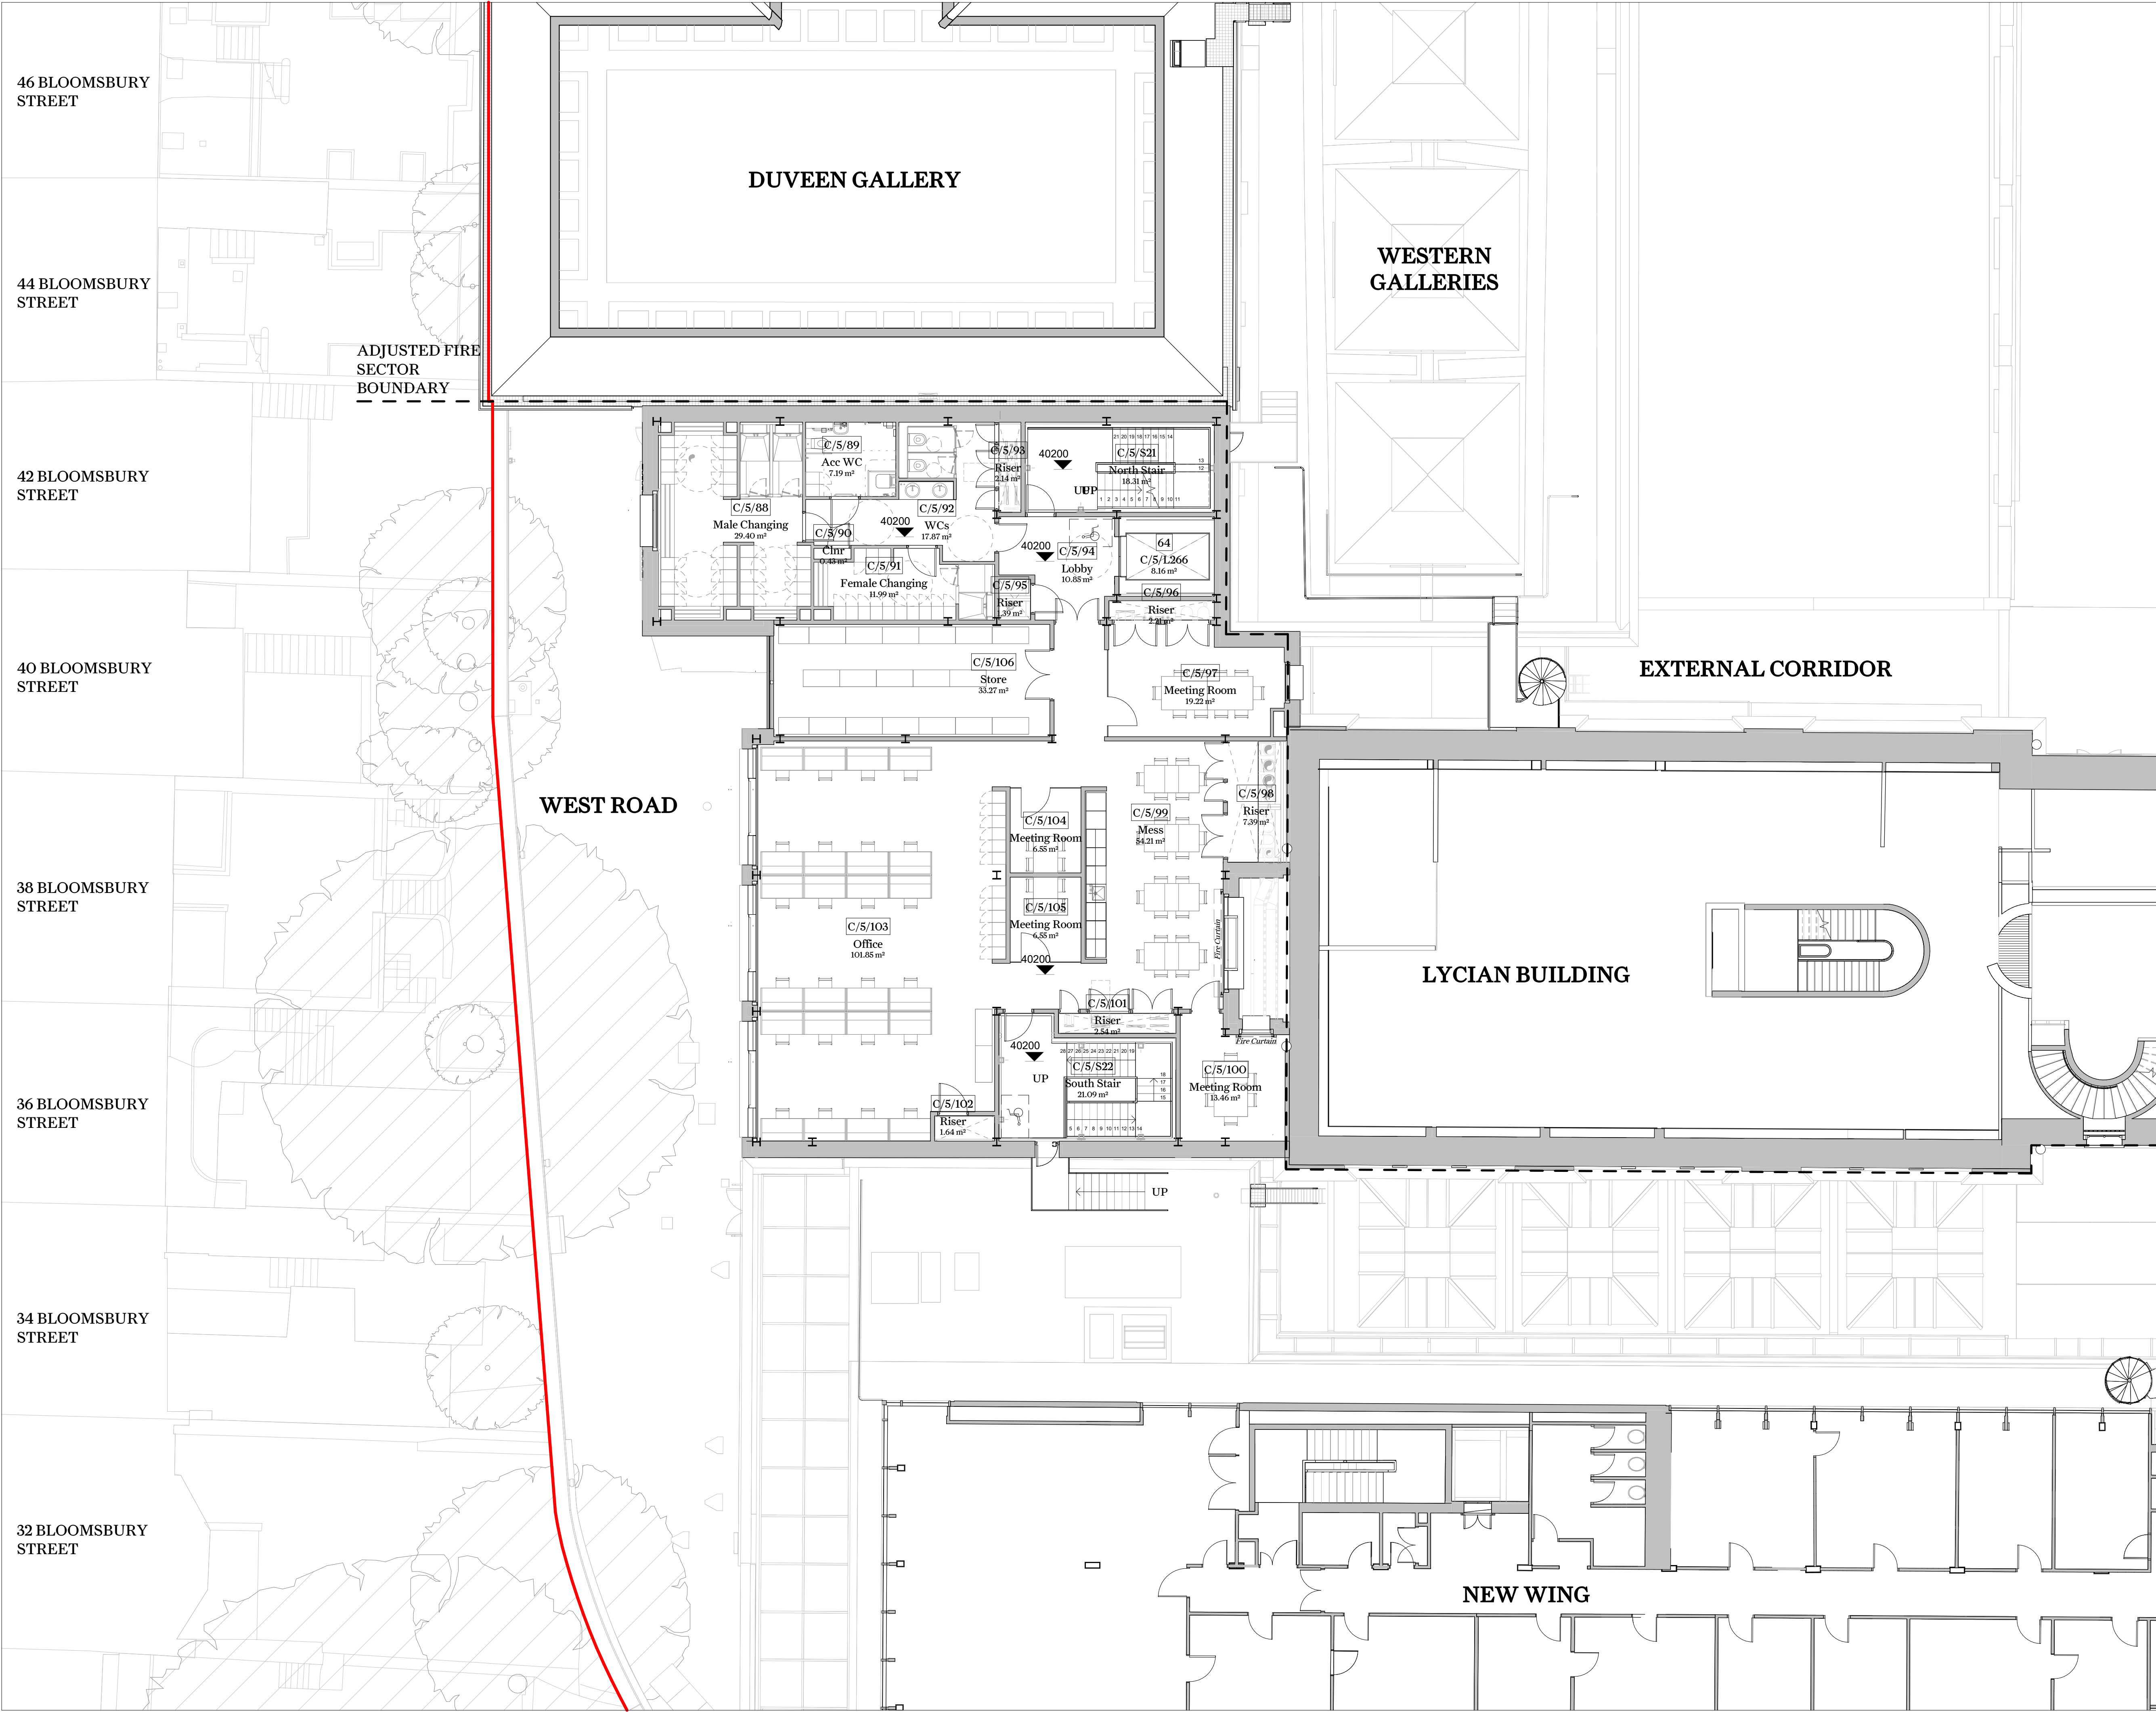

Key Plan

This drawing is not to be scaled. Dimensions govern.  
Wright & Wright Architects shall be notified in writing of any discrepancies.  
All dimensions are in millimeters unless noted otherwise.  
This drawing issued at First Contract is indicative of design intent and should be read in association with all specifications, schedules and consultants information.  
The Contractor is required to complete the detailed design, final coordination and interfaces. Contractor and Sub-Contractors design are subject to Architects acceptance.

**Key:**

— Site Boundary

--- Adjusted Fire Sector Boundary

**Note:**

P4	Stage 03 / Planning	28.09.2023	JB	BM
P3	Draft Planning Issue	01.09.2023	JB	BM
P2	Draft Stage 03 Issue	28.07.2023	JB	BM
P1	Draft Stage 03 Issue for Costing	14.07.2023	JB	DT

Rev	Note	Date	Issued By	Issued To

**WRIGHT & WRIGHT ARCHITECTS**

89-91 Bayham Street  
London NW1 0AG  
T +44 (0)20 7428 9893  
E [www@wrightandwright.co.uk](mailto:www@wrightandwright.co.uk)

0 1000 2000 5000 7500 mm

Client

**British Museum**

Project Name

**ECP: South-West Energy Centre**

Stage

**RIBA Stage 03**

Drawing Title

**Proposed SWEC Level 05 (Fourth Floor) Plan - Phase 02**



Drawing Number

**10771-WW-SW-RF-DR -A-2145**

Scale	Sheet Size	Issue Date
1:100	A1	28.09.2023

Revision	Status
P4	S4 - For Approval



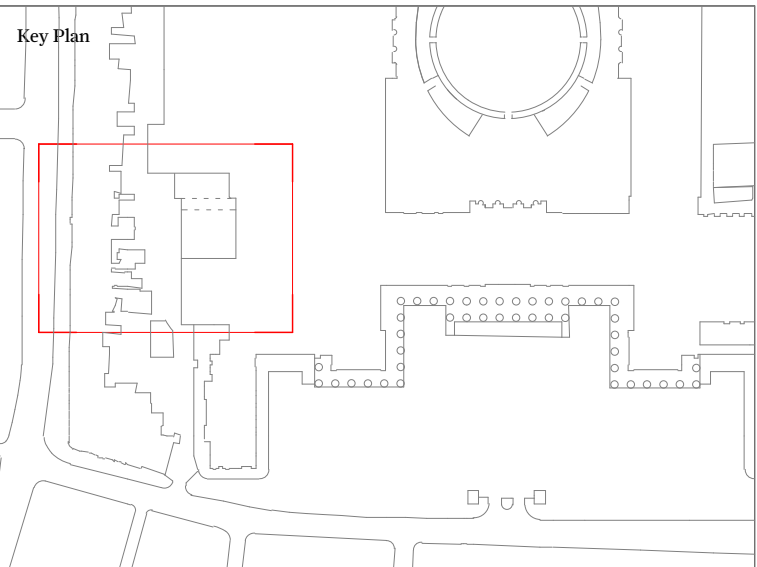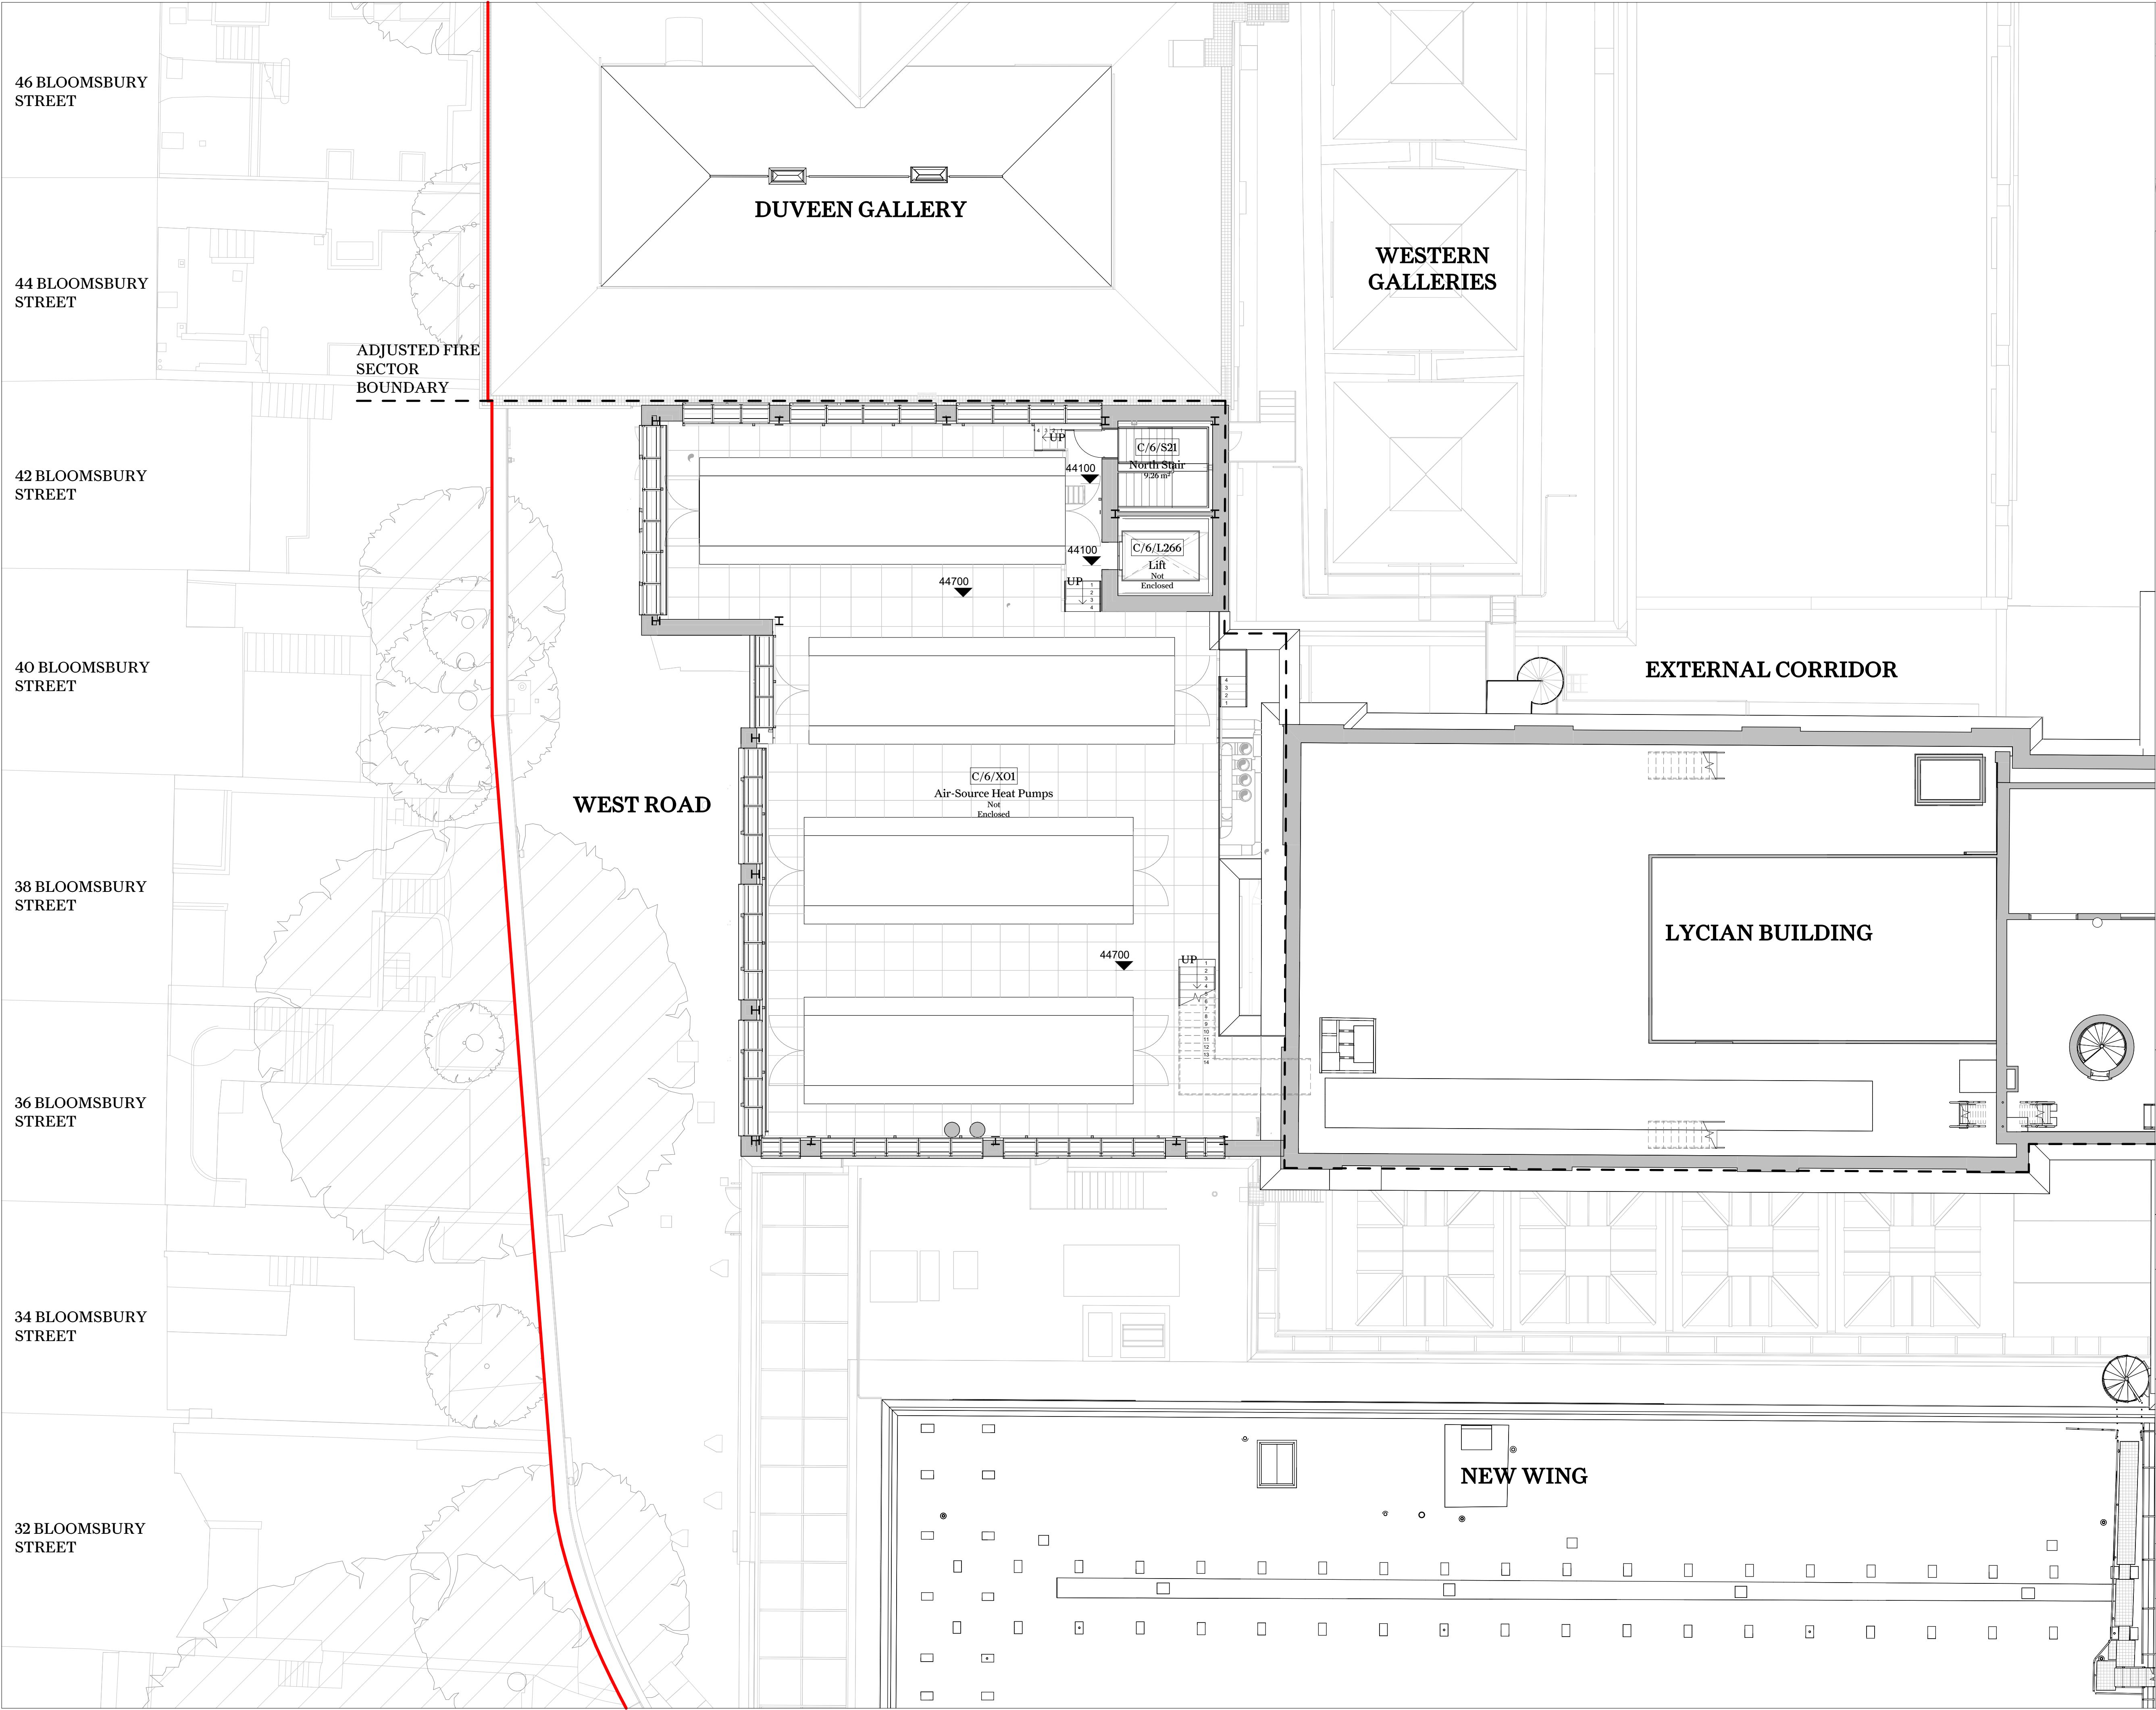

This drawing is not to be scaled. Dimensions govern.  
Wright & Wright Architects shall be notified in writing of any discrepancies.  
All dimensions are in millimeters unless noted otherwise.  
This drawing issued at First Contract is indicative of design intent and should be read in association with all specifications, schedules and consultants information.  
The Contractor is required to complete the detailed design, final coordination and interfaces. Contractor and Sub-Contractors design are subject to Architects acceptance.

**Key:**  
— Site Boundary  
- - - Adjusted Fire Sector Boundary


**Note:**

P4	Stage 03 / Planning	28.09.2023	JB	BM
P3	Draft Planning Issue	01.09.2023	JB	BM
P2	Draft Stage 03 Issue	28.07.2023	JB	BM
P1	Draft Stage 03 Issue for Costing	14.07.2023	JB	DT

Rev	Note	Date	Issued By	Issued To
-----	------	------	-----------	-----------

**WRIGHT & WRIGHT ARCHITECTS**

89-91 Bayham Street  
London NW1 0AG  
T +44 (0)20 7428 5993  
E [www@wrightandwright.co.uk](mailto:www@wrightandwright.co.uk)

 

Client  
**British Museum**

Project Name  
**ECP: South-West Energy Centre**


Stage  
**RIBA Stage 03**

Drawing Title  
**Proposed SWEC Level 06 (Fifth Floor) Plan - Phase 02**

Drawing Number  
**10771-WW-SW-RF-DR - A-2146**

Scale	Sheet Size	Issue Date
1:100	A1	28.09.2023

Revision	Status
P4	S4 - For Approval

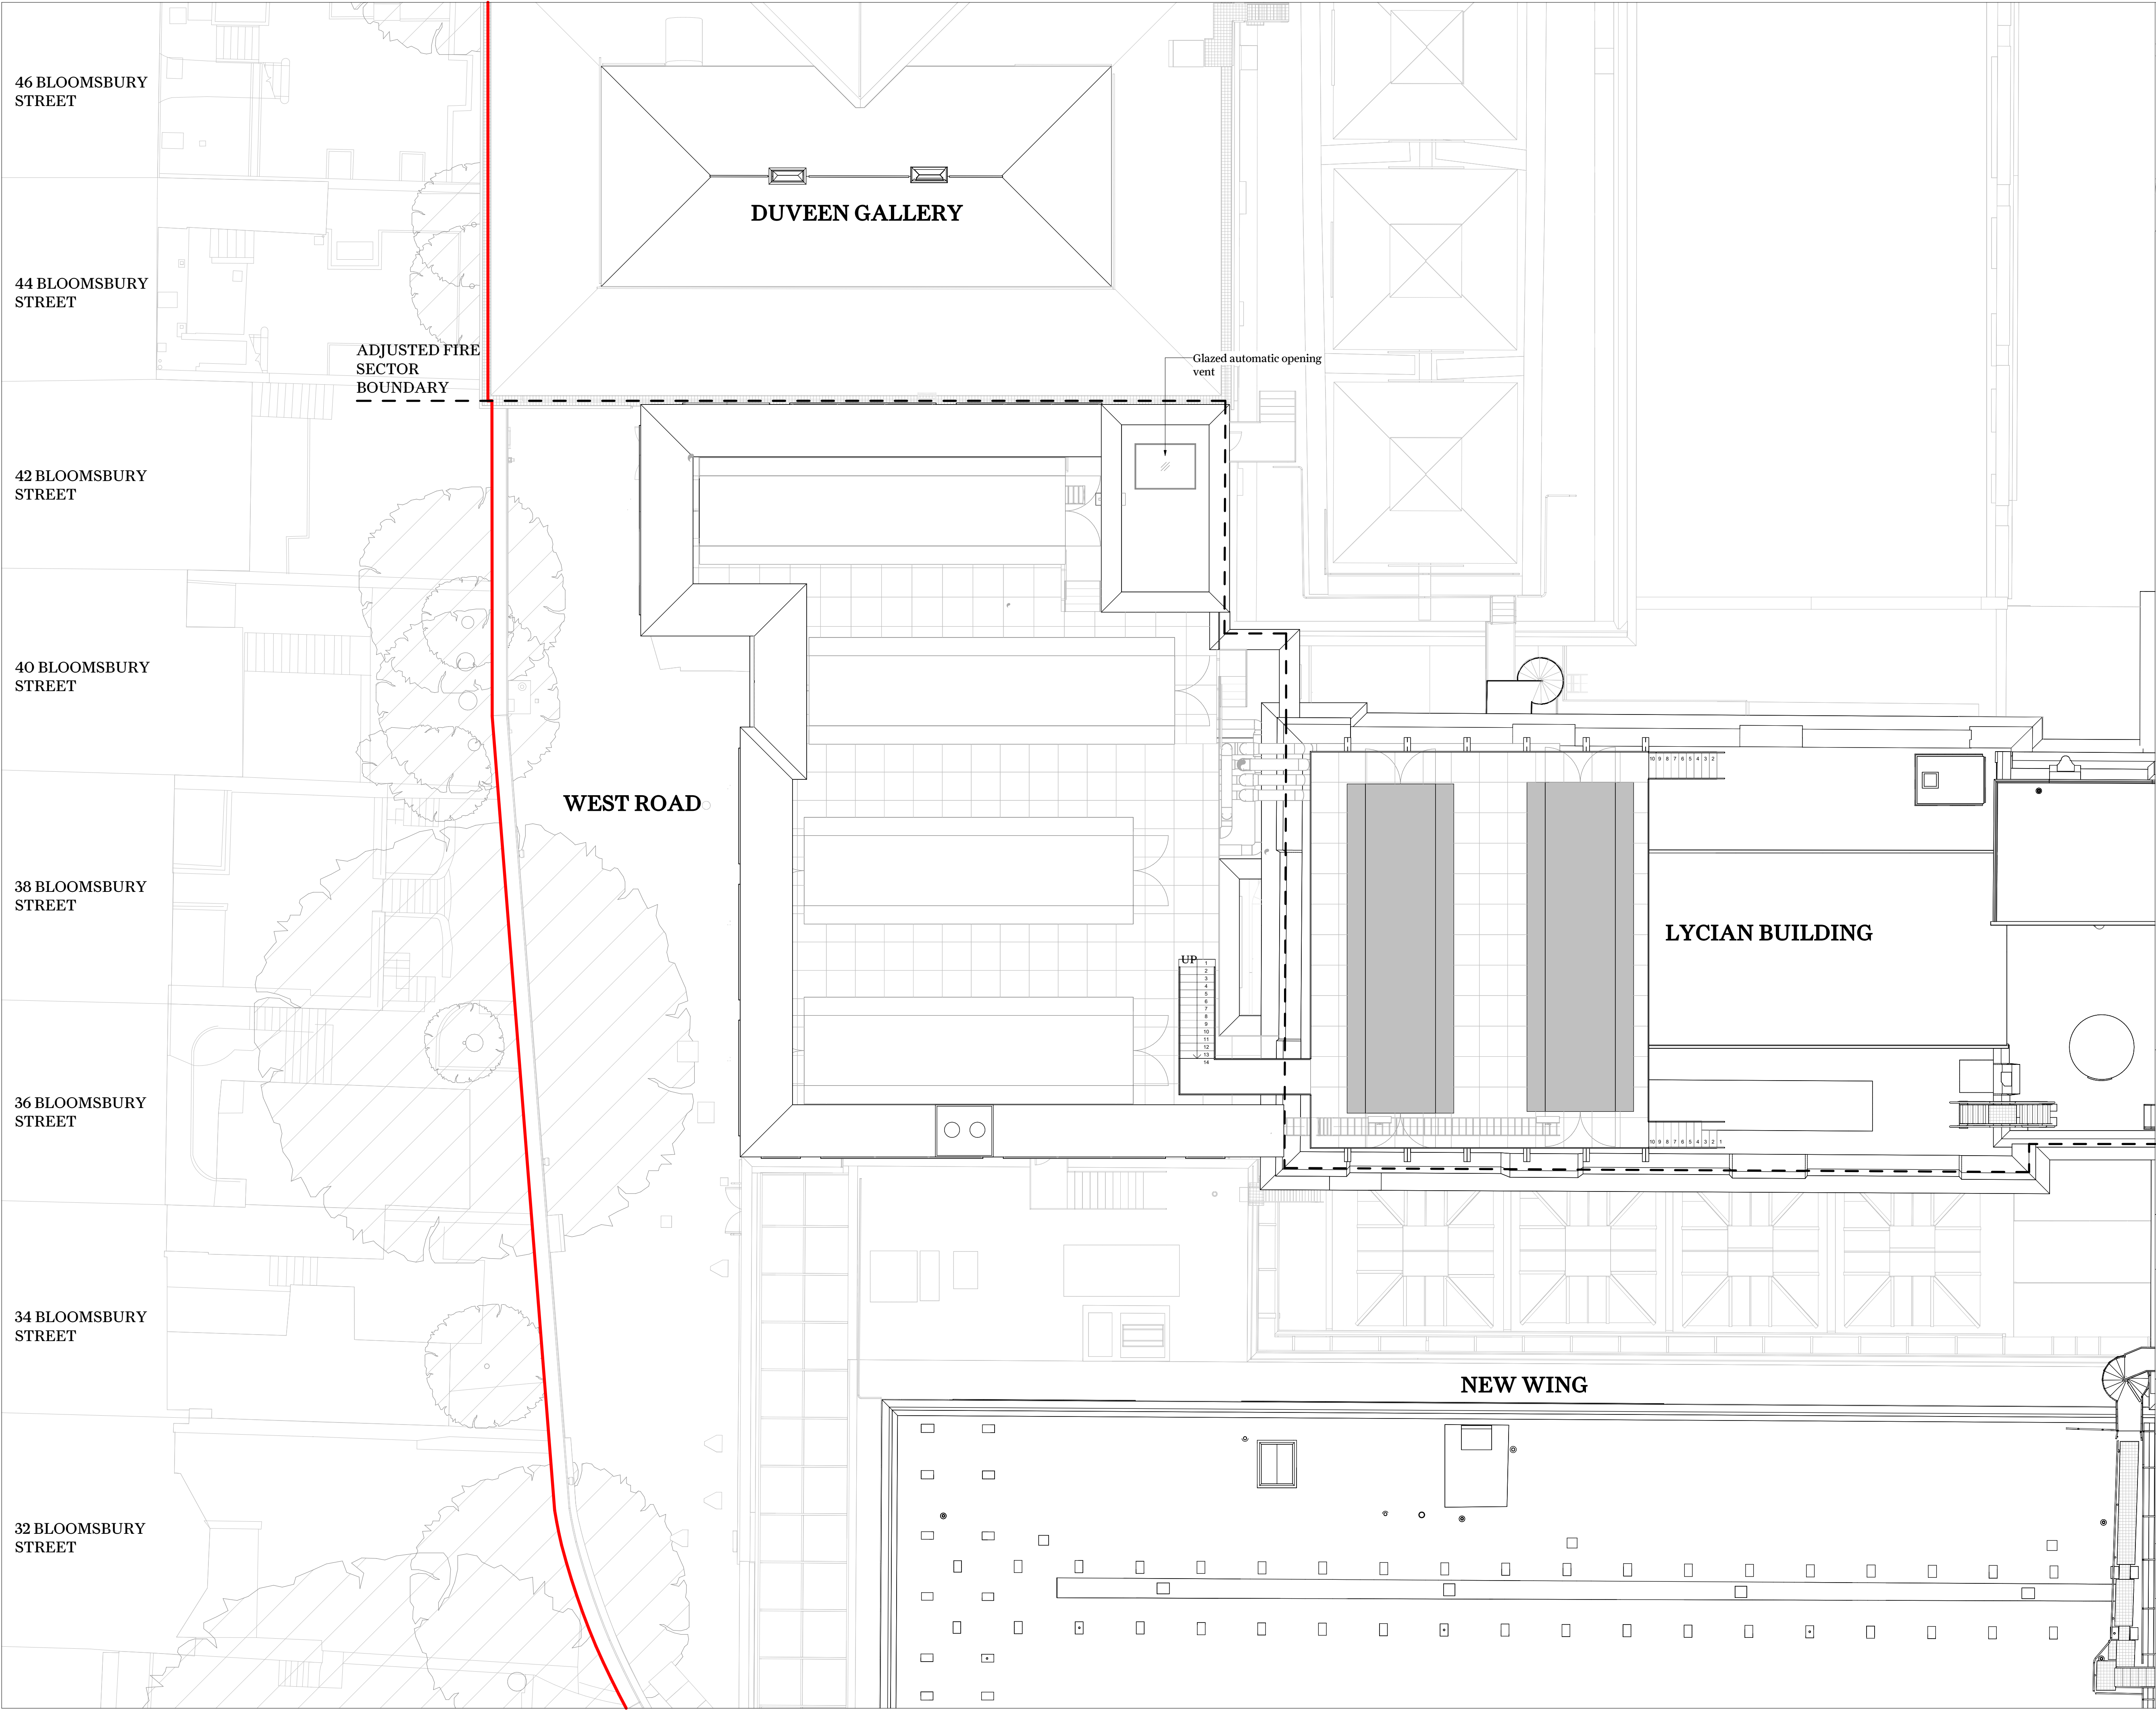

Key Plan

This drawing is not to be scaled. Dimensions govern.  
Wright & Wright Architects shall be notified in writing of any discrepancies.  
All dimensions are in millimeters unless noted otherwise.  
This drawing issued at First Contract is indicative of design intent and should be read in association with all specifications, schedules and consultants information.  
The Contractor is required to complete the detailed design, final coordination and interfaces. Contractor and Sub-Contractors design are subject to Architects acceptance.

**Key:**

— Site Boundary

--- Adjusted Fire Sector Boundary

**Note:**

P4	Stage 03 / Planning	28.09.2023	JB	BM
P3	Draft Planning Issue	01.09.2023	JB	BM
P2	Draft Stage 03 Issue	28.07.2023	JB	BM
P1	Draft Stage 03 Issue for Costing	14.07.2023	JB	DT

Rev	Note	Date	Issued By	Issued To

**WRIGHT & WRIGHT ARCHITECTS**

89-91 Bayham Street  
London NW1 0AG  
T +44(0)20 7428 5993  
E [www@wrightandwright.co.uk](mailto:www@wrightandwright.co.uk)

0 1000 2000 5000 7500 mm

Client  
**British Museum**

Project Name  
**ECP: South-West Energy Centre**

Stage  
**RIBA Stage 03**

Drawing Title  
**Proposed SWEC Roof Plan - Phase 02**

Drawing Number  
**10771-WW-SW-RF-DR - A-2147**

Scale	Sheet Size	Issue Date
1:100	A1	28.09.2023

Revision	Status
P4	S4 - For Approval