

Key Plan

This drawing is not to be scaled. Dimensions govern.
Wright & Wright Architects shall be notified in writing of any discrepancies.
All dimensions are in millimeters unless noted otherwise.
This drawing issued at First Contract is indicative of design intent and should be read in association with all specifications, schedules and consultants information.
The Contractor is required to complete the detailed design, final coordination and interfaces. Contractor and Sub-Contractors design are subject to Architects acceptance.


- Key
- Land within applicants ownership
 - Proposed Site Red line boundary

P4	Stage 03 / Planning	28.09.2023	JB	BM
P3	Draft Planning Issue	01.09.2023	JB	BM
P2	Draft Stage 03 Issue	28.07.2023	JB	BM
P1	Draft Stage 03 Issue for Costing	14.07.2023	JB	DT

Rev	Note	Date	Issued By	Issued To
-----	------	------	-----------	-----------

WRIGHT & WRIGHT ARCHITECTS

89-91 Bayham Street
London NW1 0AG
T +44(0)20 7420 5993
E www@wrightandwright.co.uk

 

Client

British Museum

Project Name

**ECP: South-West
Energy Centre**

Stage

RIBA Stage 03

Drawing Title


**Proposed Location
Plan**

Drawing Number

10771-WW-SW-RF-DR -A-2030

Scale	Sheet Size	Issue Date
1 : 1250	A1	28.09.2023

Revision	Status
P4	S4 - For Approval

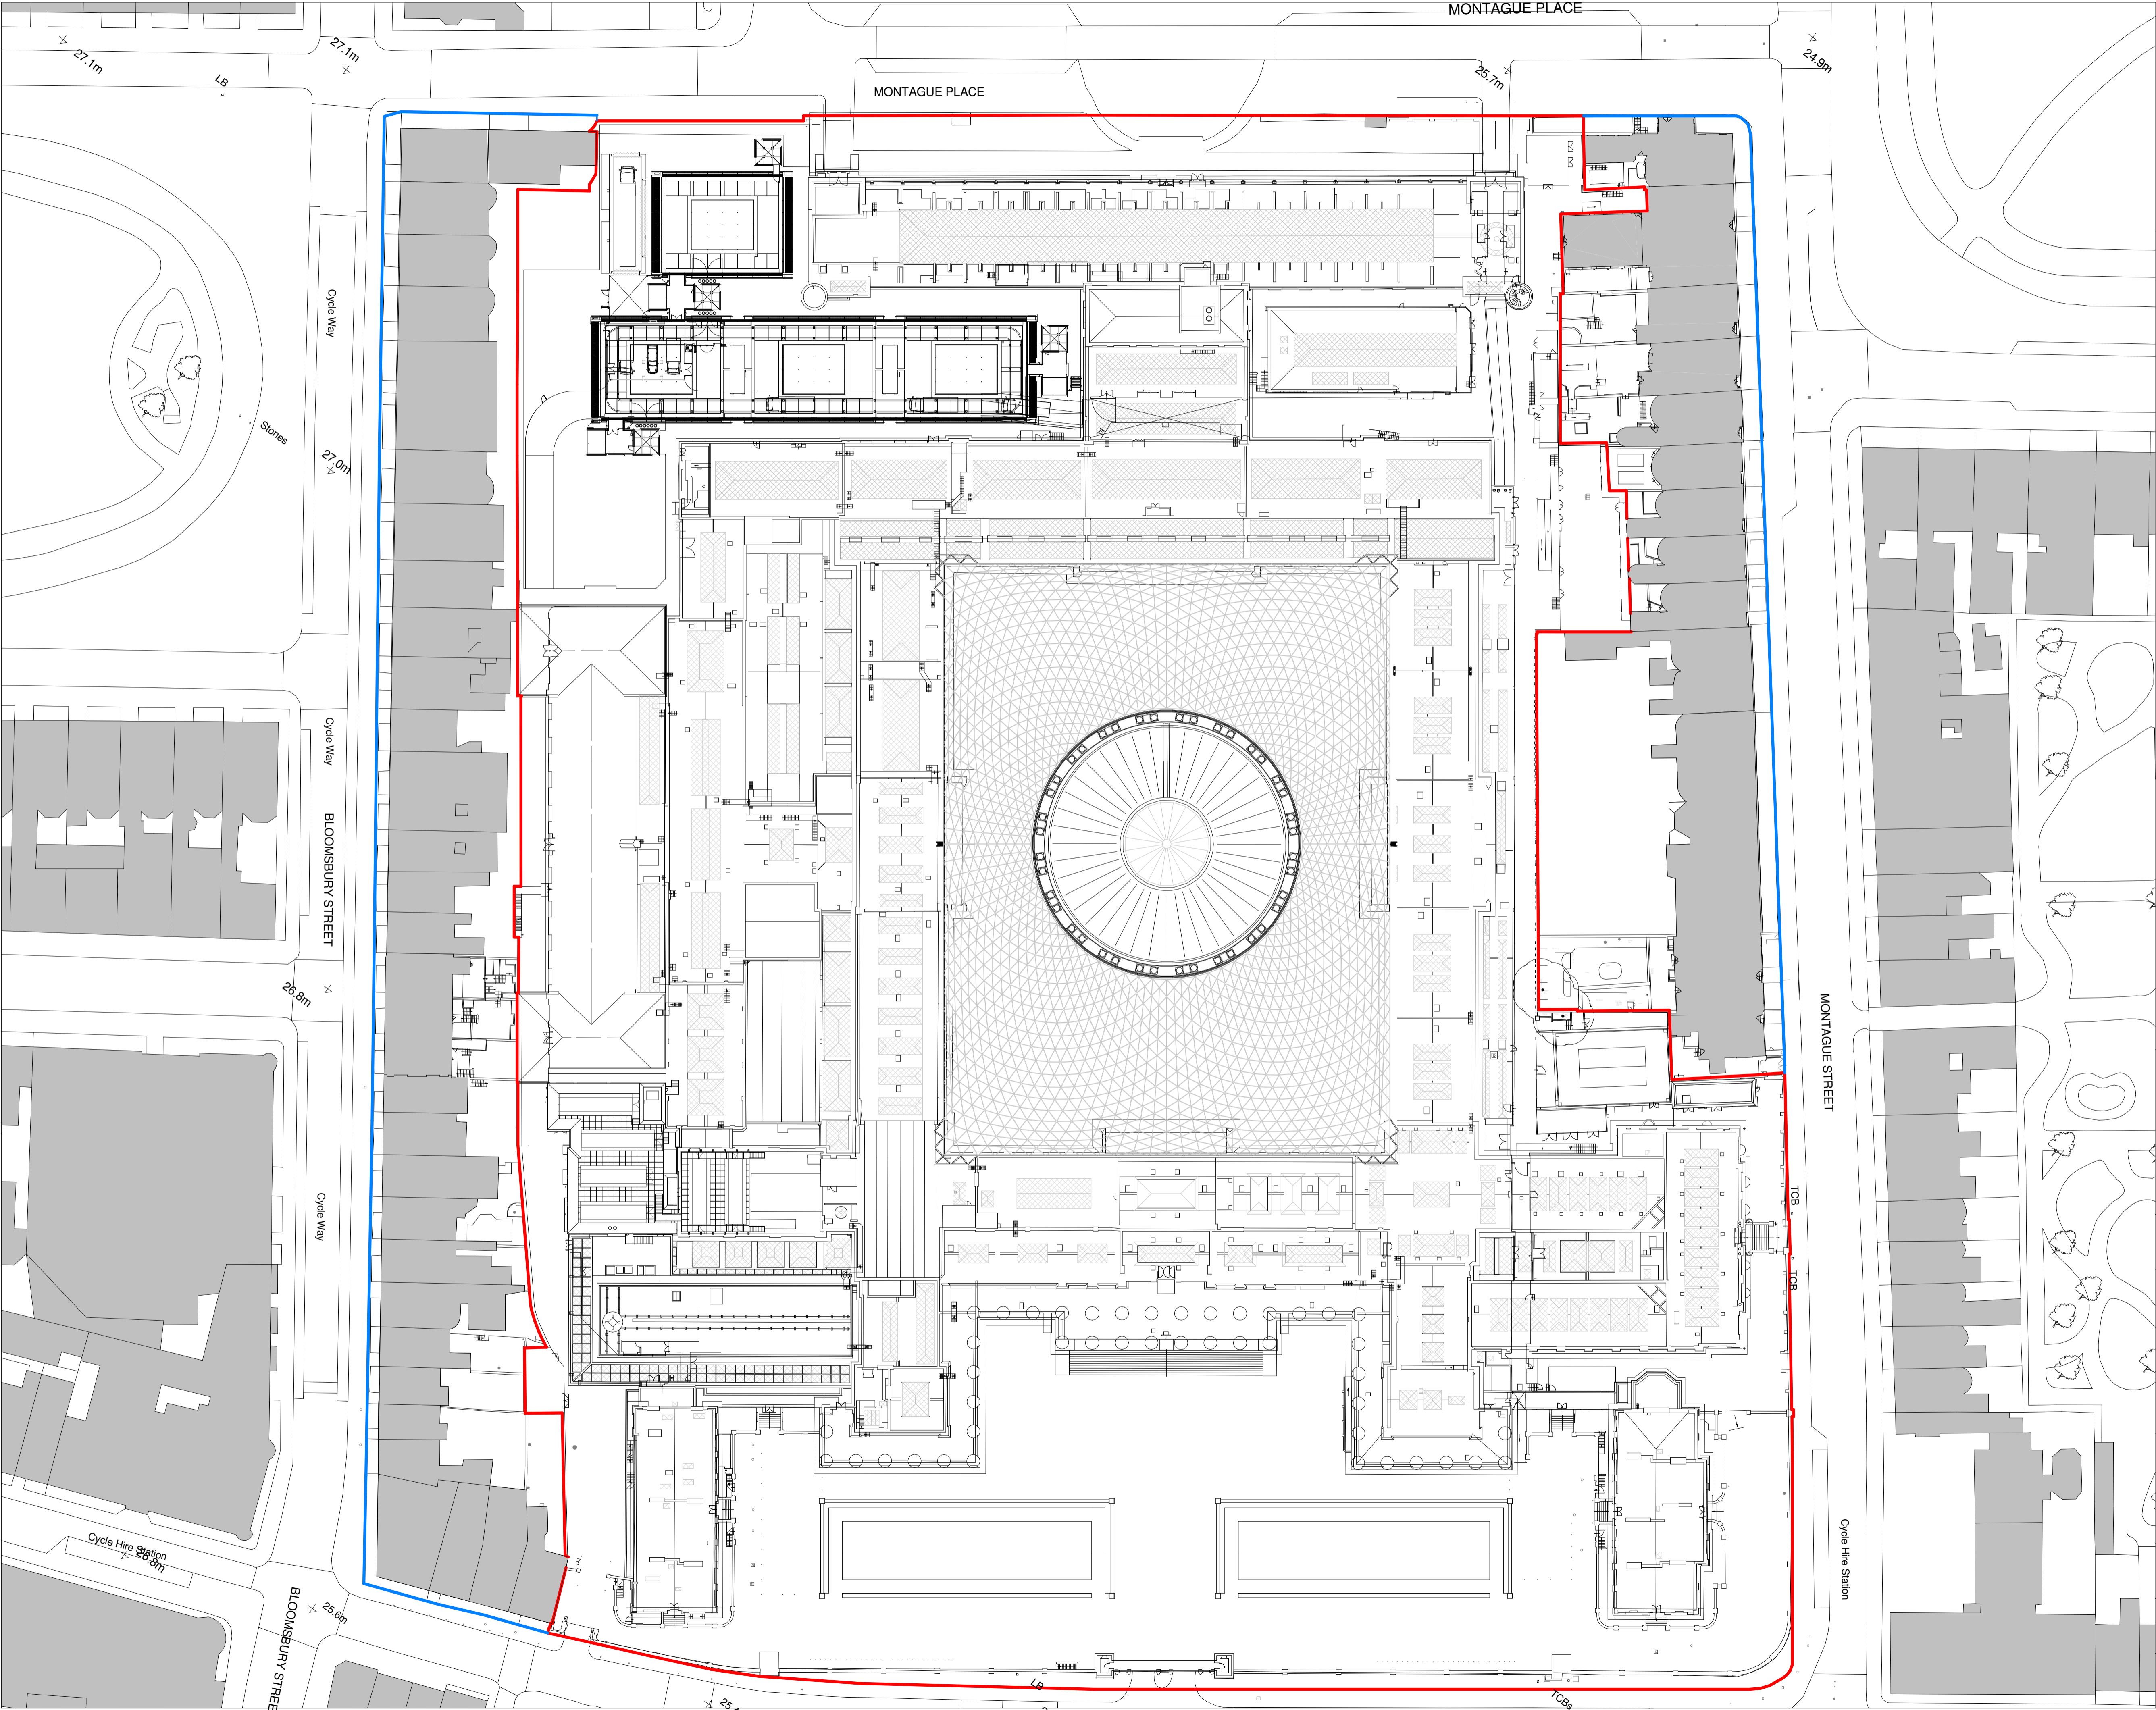

Key Plan

This drawing is not to be scaled. Dimensions govern.
Wright & Wright Architects shall be notified in writing of any discrepancies.
All dimensions are in millimeters unless noted otherwise.
This drawing issued at First Contract is indicative of design intent and should be read in association with all specifications, schedules and consultants information.
The Contractor is required to complete the detailed design, final coordination and interfaces. Contractor and Sub-Contractors design are subject to Architects acceptance.

Key:

- Land within applicants ownership
- Proposed Red line boundary

P4	Stage 03 / Planning	28.09.2023	JB	BM
P3	Draft Planning Issue	01.09.2023	JB	BM
P2	Draft Stage 03 Issue	28.07.2023	JB	BM
P1	Draft Stage 03 Issue for Costing	14.07.2023	JB	DT

Rev	Note	Date	Issued By	Issued To

WRIGHT & WRIGHT ARCHITECTS

89-91 Bayham Street
London NW1 0AG
T +44(0)20 7420 5695
E www@wrightandwright.co.uk

0 5000 10000 20000 40000 mm

Client

British Museum

Project Name

ECP: South-West Energy Centre

Stage

RIBA Stage 03

Drawing Title

Proposed Site Plan

Drawing Number

10771-WW-SW-RF-DR - A-2031

Scale	Sheet Size	Issue Date
1 : 500	A1	28.09.2023

Revision	Status
P4	S4 - For Approval