


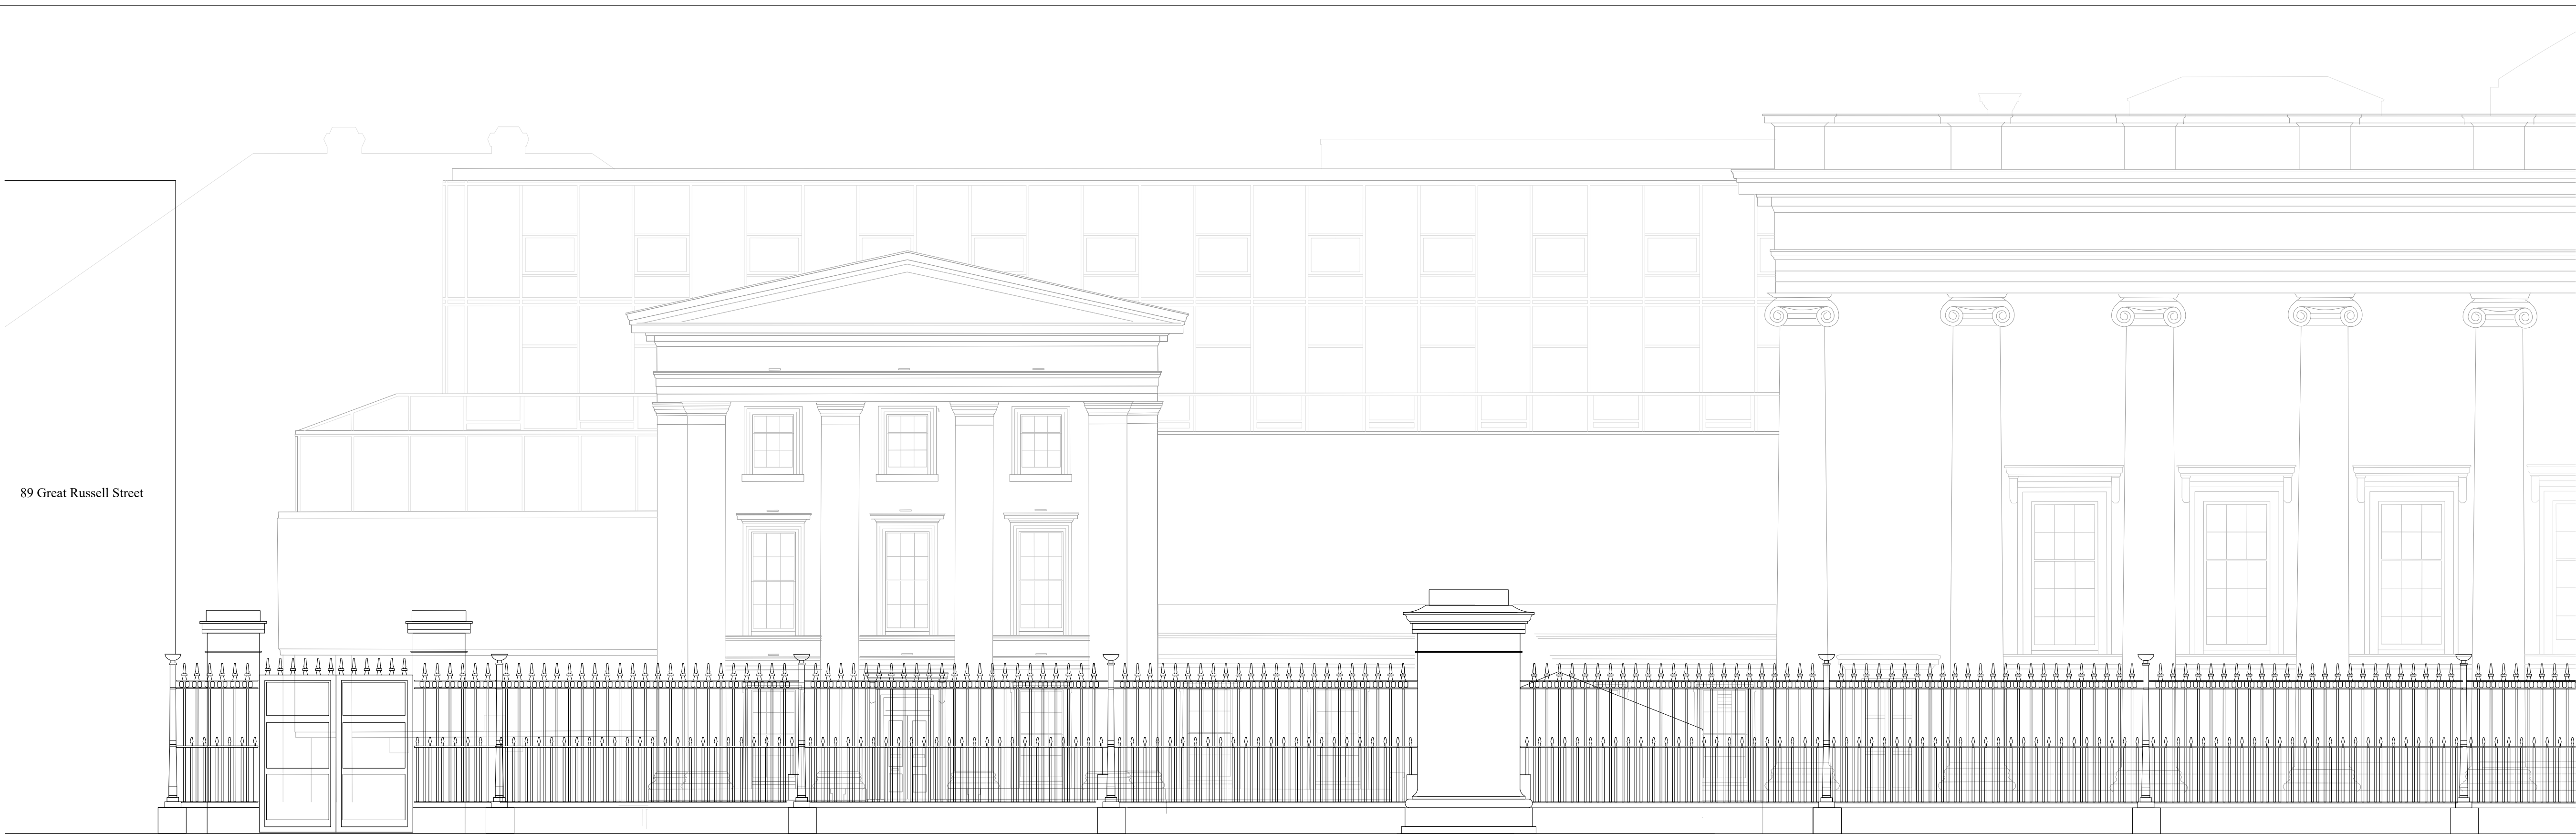

SOUTH WEST GATE SOUTHERN ELEVATION




SOUTH FORECOURT WEST LAWN WALL &
SECURITY TENT SOUTHERN ELEVATION



NOTES:

KEYPLAN:

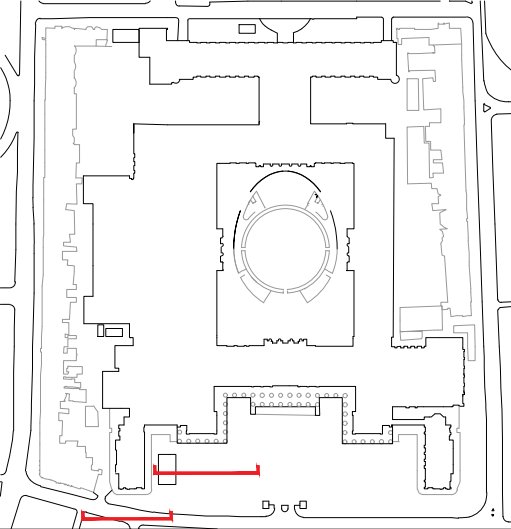

REVISIONS:

P1 - Planning - 19.10.2023

BRITISH MUSEUM
ENERGY CENTRE PROGRAMME

ENABLING WORKS EXISTING DRAWING
SOUTH WEST EXISTING ELEVATIONS



DRAWING NO:
1077J-WW-SW-01-DR-A-1904

SCALE:
1:100 @ A1

DATE:
16.10.2023

WRIGHT & WRIGHT ARCHITECTS

89/91 Bayham Street
London NW1 0AG
TEL 020 7428 9393
FAX 020 7428 9394
www.wrightandwright.co.uk

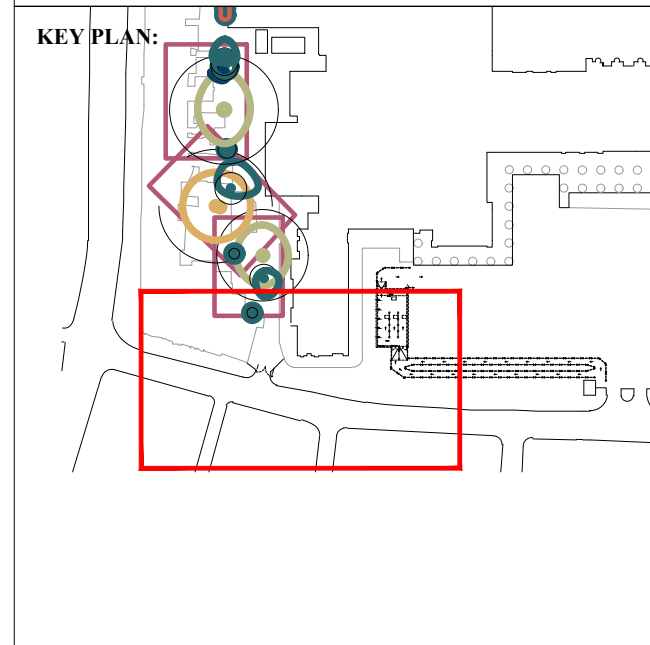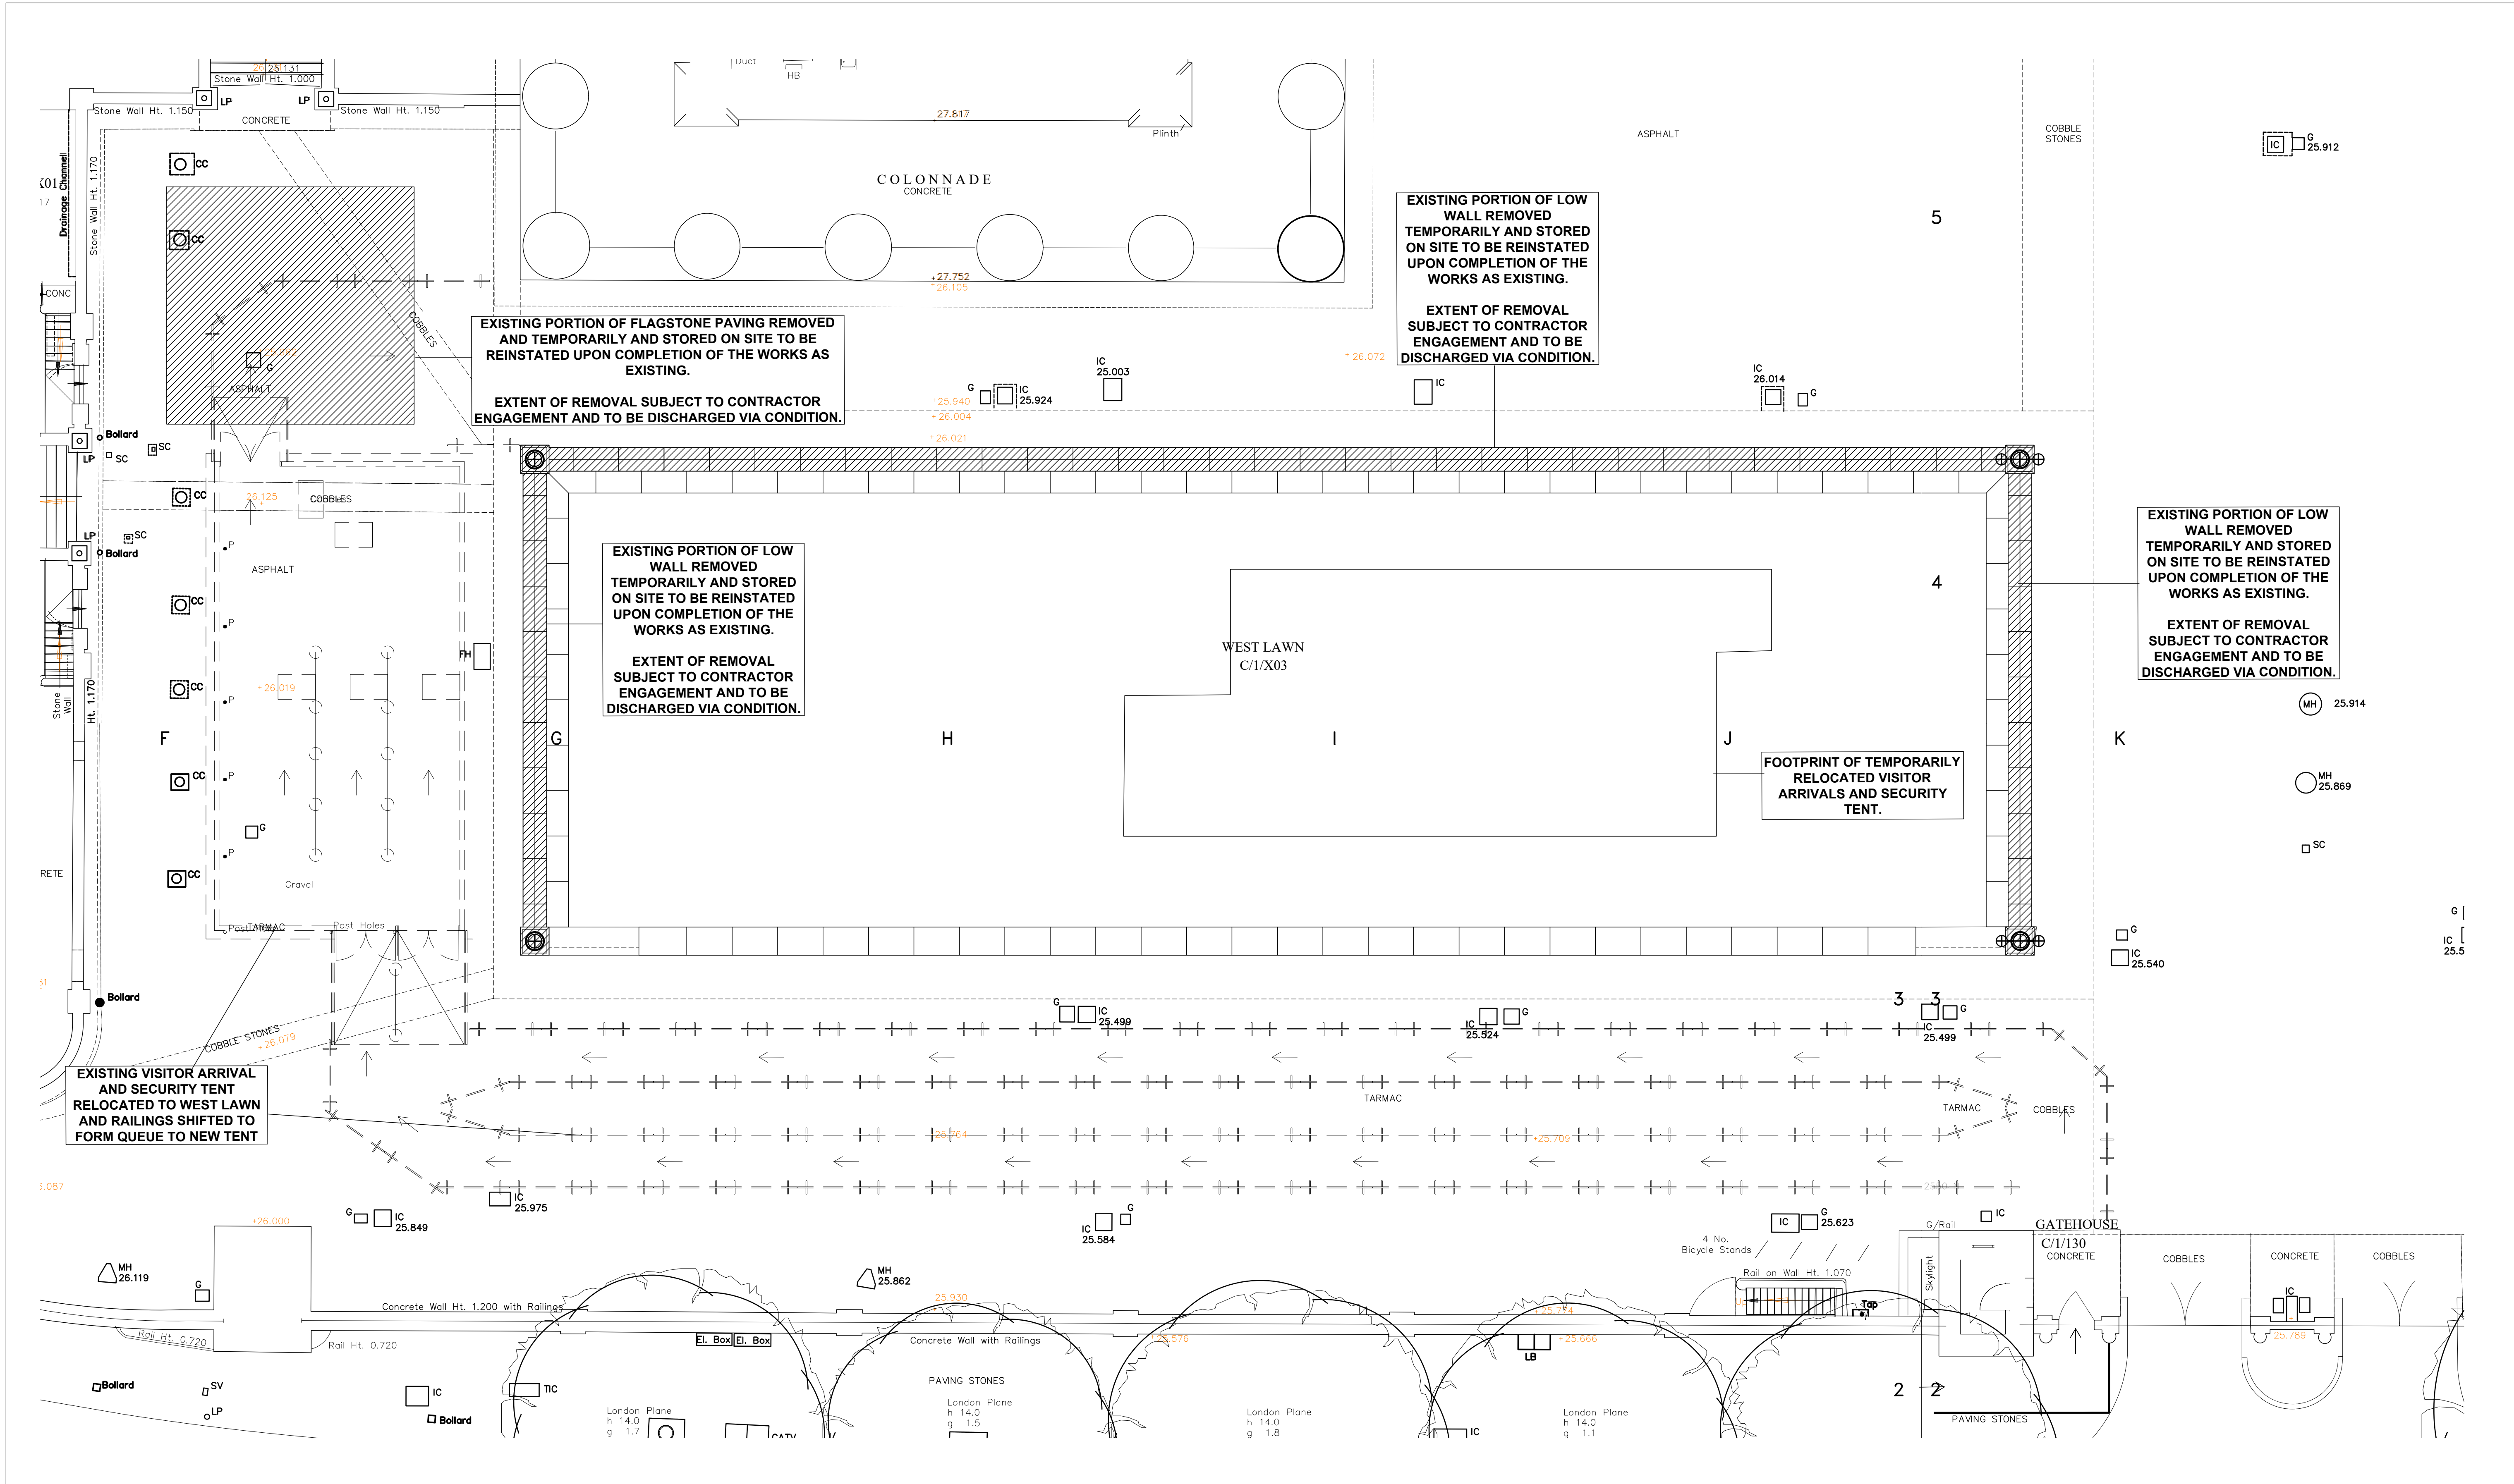

NOTES:

1. EXISTING VISITOR ARRIVAL AND SECURITY TENT RELOCATED TO WEST LAWN AND RAILINGS SHIFTED TO FORM QUEUE TO NEW TENT

2. EXISTING PORTION OF LOW WALL REMOVED TEMPORARILY AND STORED ON SITE TO BE REINSTITATED UPON COMPLETION OF THE WORKS AS EXISTING.

3. EXISTING PORTION OF FLAGSTONE PAVING REMOVED AND TEMPORARILY STORED ON SITE TO BE REINSTITATED UPON COMPLETION OF THE WORKS AS EXISTING.

4. EXISTING PORTION OF LOW WALL REMOVED TEMPORARILY AND STORED ON SITE TO BE REINSTITATED UPON COMPLETION OF THE WORKS AS EXISTING.

5. EXISTING PORTION OF LOW WALL REMOVED TEMPORARILY AND STORED ON SITE TO BE REINSTITATED UPON COMPLETION OF THE WORKS AS EXISTING.

6. FOOTPRINT OF TEMPORARILY RELOCATED VISITOR ARRIVALS AND SECURITY TENT.

7. GATEHOUSE

8. WEST LAWN C/1/X03

9. COLONNADE CONCRETE

10. ASPHALT

11. COBBLES

12. GRAVEL

13. TARMAC

14. RAILINGS

15. RAIL HT. 0.720

16. CONCRETE WALL HT. 1.200 WITH RAILINGS

17. PAVING STONES

18. LONDON PLANE

19. EL. BOX

20. TIC

21. BOLLARD

22. SC

23. MH

24. G

25. IC

26. LB

27. G/Rail

28. Skylight

29. Rail on Wall Ht. 1.070

30. 4 No. Bicycle Stands

31. 2

32. 3

33. 3

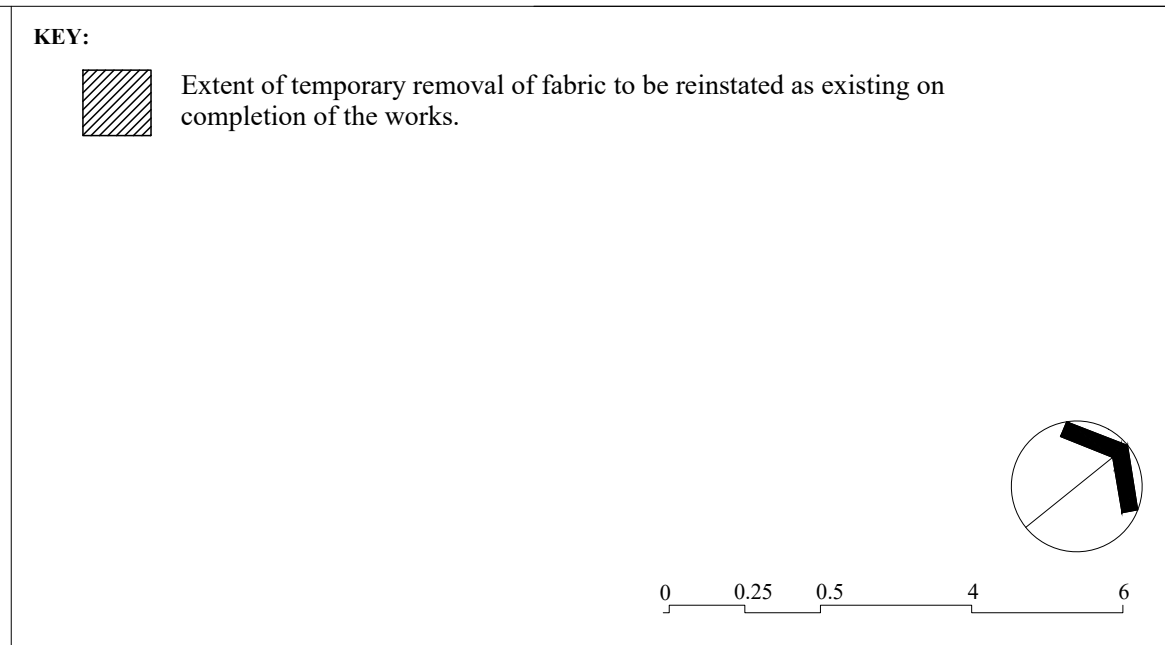

REVISIONS:

P1 - Planning - 19.10.2023

BRITISH MUSEUM
ENERGY CENTRE PROGRAMME

ENABLING WORKS DEMOLITIONS
SOUTH FORECOURT DEMOLITION PLAN


DRAWING NO:
1077J-WW-SW-01-DR-A-1906

SCALE:
1:100 @ A1


DATE:
06.10.2023

WRIGHT & WRIGHT ARCHITECTS

89/91 Bayham Street
London NW1 0AG
TEL 020 7428 9393
FAX 020 7428 9394
www.wrightandwright.co.uk

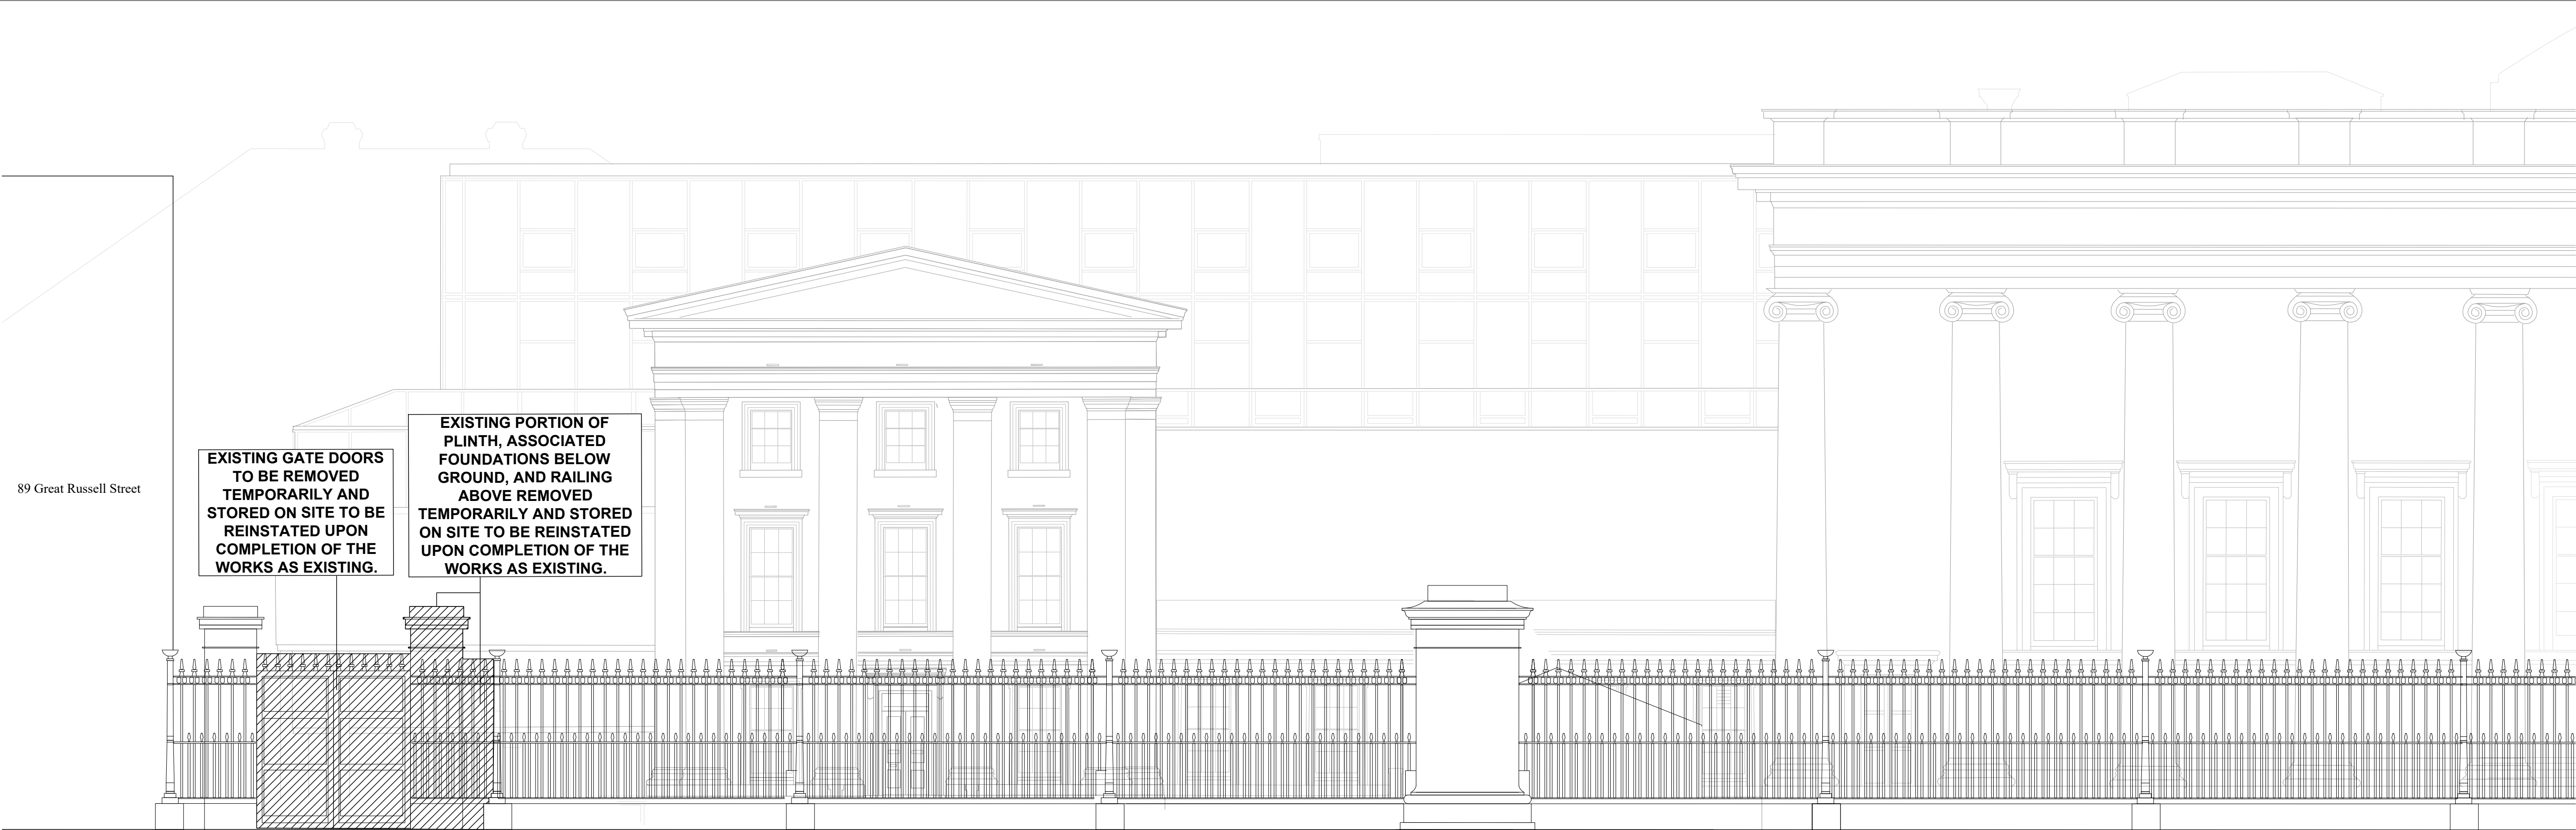

SOUTH WEST GATE SOUTHERN ELEVATION

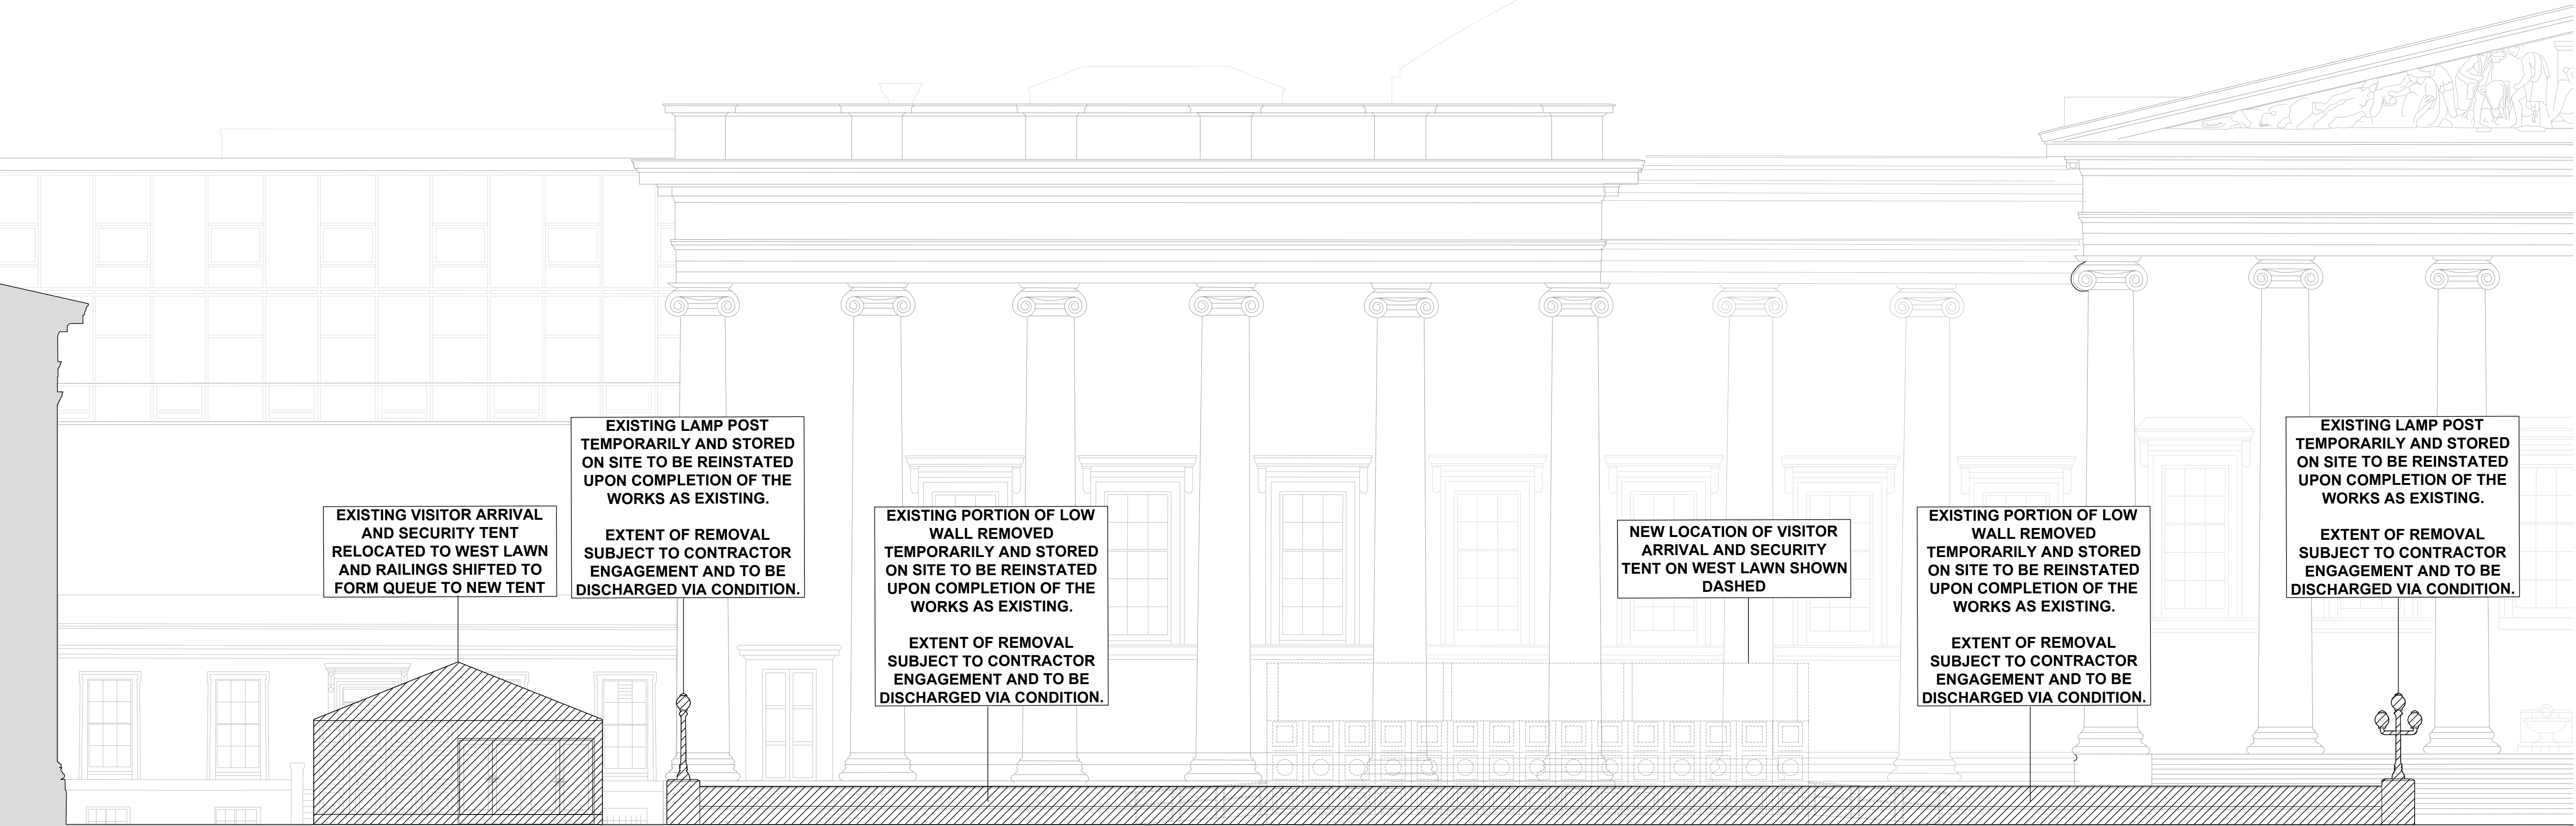


SOUTH FORECOURT WEST LAWN WALL & SECURITY TENT SOUTHERN ELEVATION



NOTES:

Extent of temporary removal of fabric to be reinstated as existing on completion of the works.

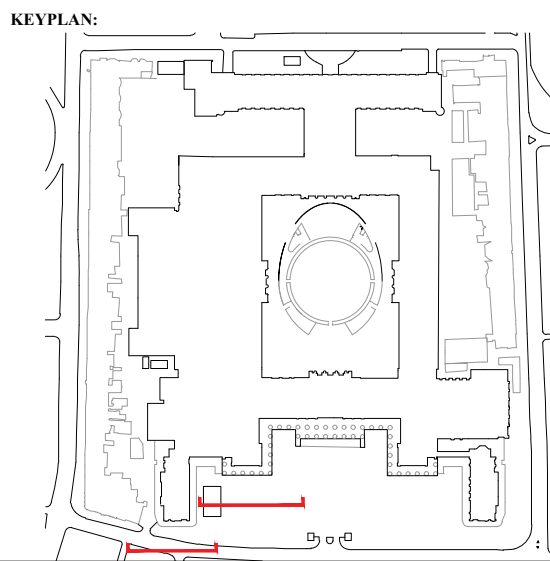

REVISIONS:

P1 - Planning - 19.10.2023

BRITISH MUSEUM
ENERGY CENTRE PROGRAMME


ENABLING WORKS DEMOLITIONS
SOUTH WEST ELEVATIONS DEMOLITION


DRAWING NO:
1077J-WW-SW-01-DR-A-1907

SCALE: 1:100 @ A1
DATE: 16.10.2023

WRIGHT & WRIGHT ARCHITECTS

89/91 Bayham Street
London NW1 0AG
TEL 020 7428 9393
FAX 020 7428 9394
ww@wrightandwright.co.uk
www.wrightandwright.co.uk

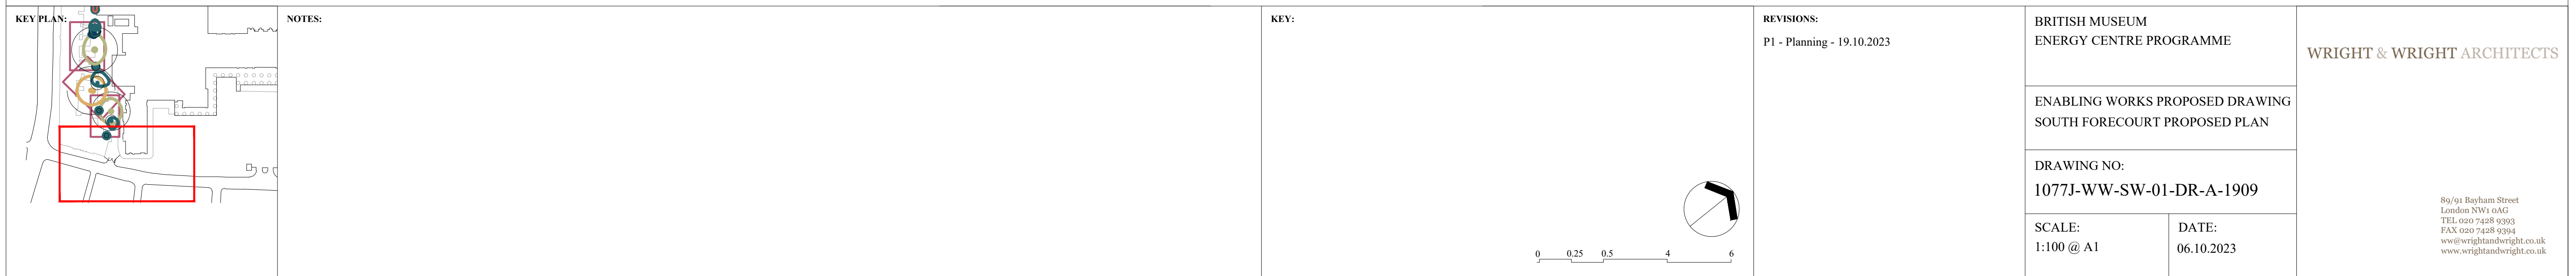


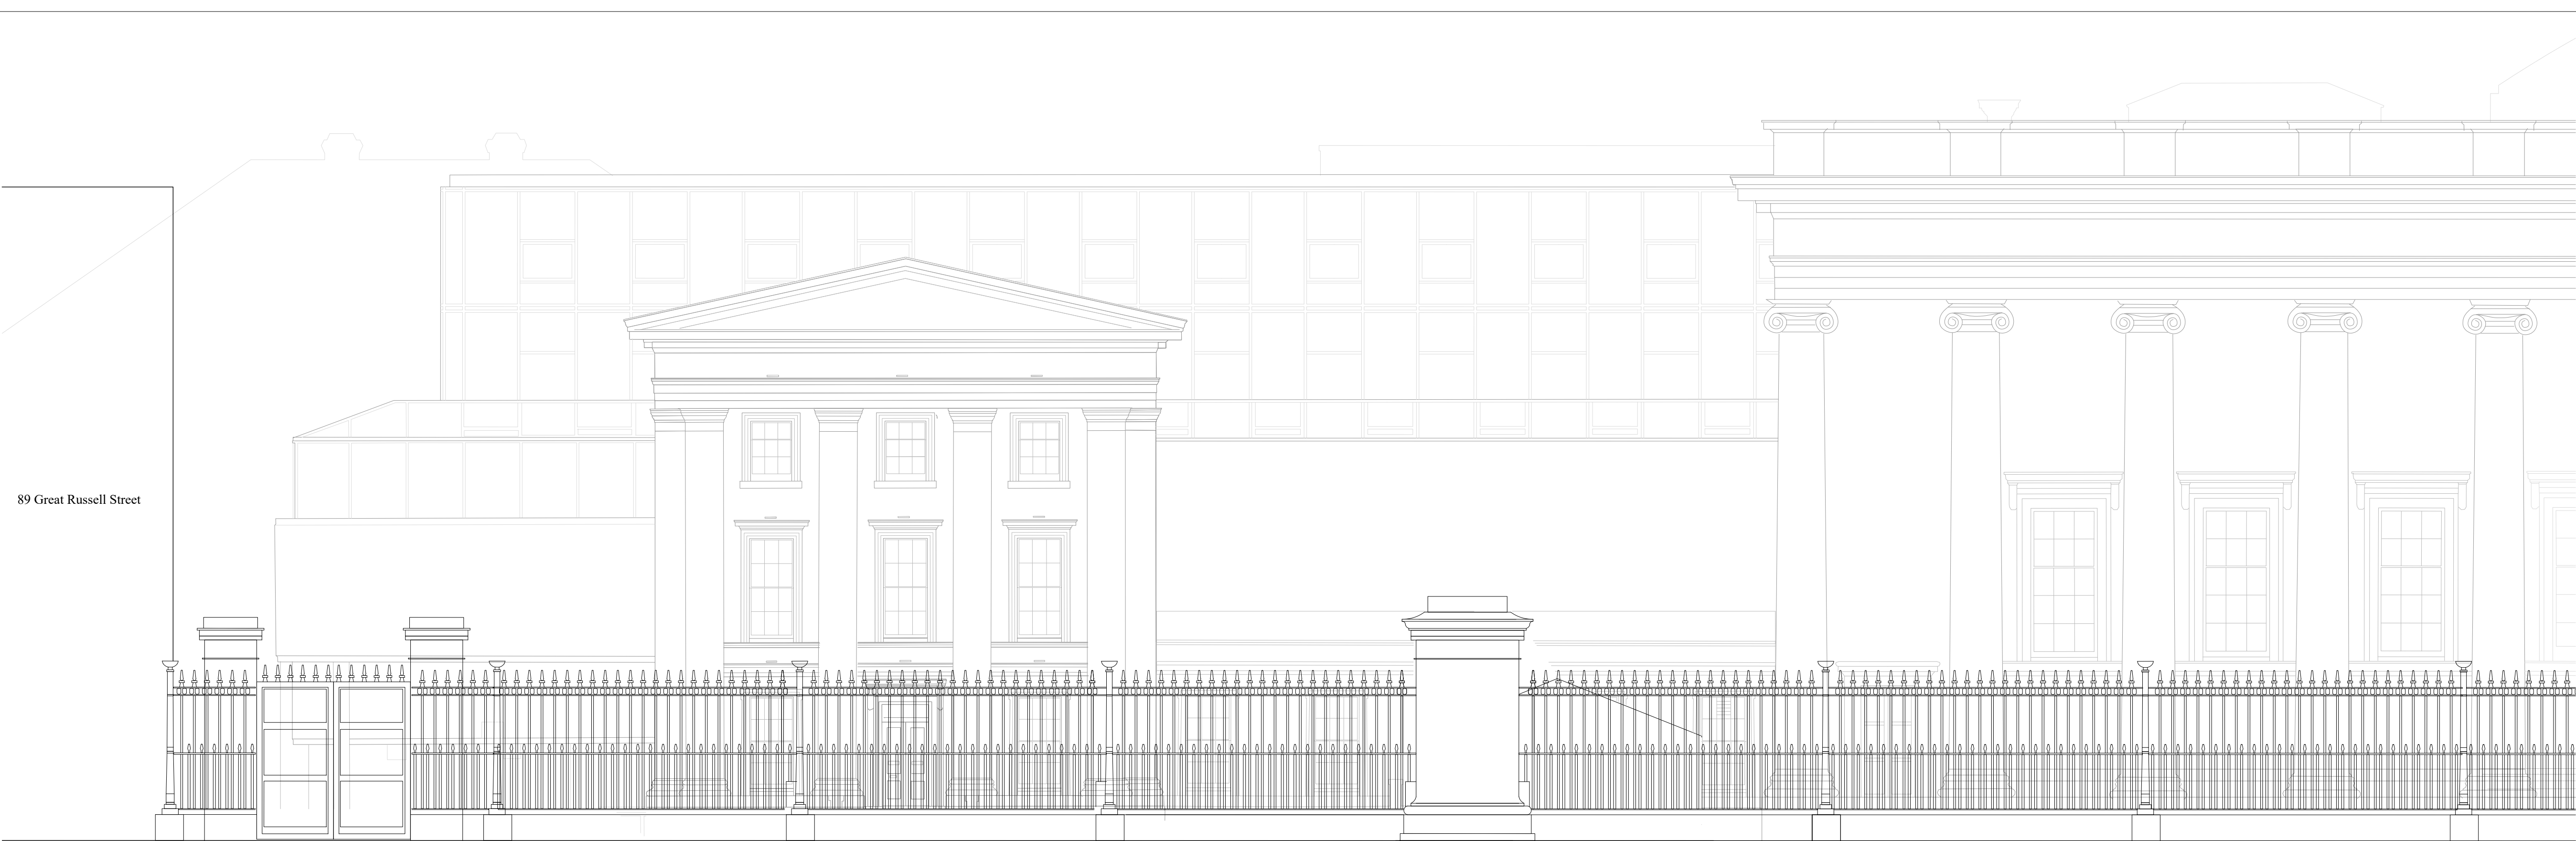

SOUTH WEST GATE SOUTHERN ELEVATION




SOUTH FORECOURT WEST LAWN WALL &
SECURITY TENT SOUTHERN ELEVATION

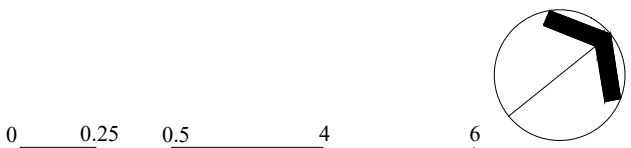

NOTES:

KEYPLAN:

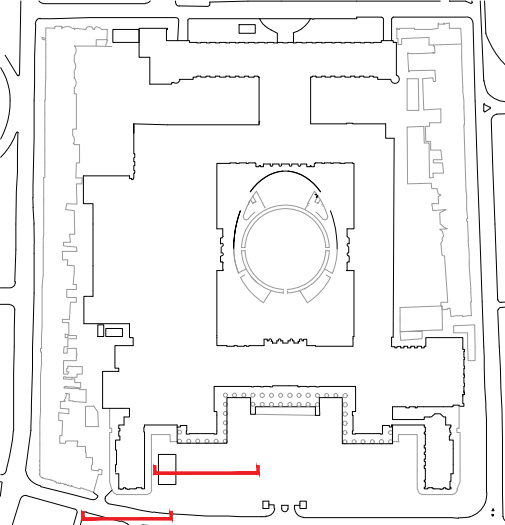

REVISIONS:

P1 - Planning - 19.10.2023

BRITISH MUSEUM
ENERGY CENTRE PROGRAMME


ENABLING WORKS PROPOSED DRAWING
SOUTH WEST PROPOSED ELEVATIONS

DRAWING NO:
1077J-WW-SW-01-DR-A-1910


SCALE: 1:100 @ A1	DATE: 16.10.2023
----------------------	---------------------

WRIGHT & WRIGHT ARCHITECTS


89/91 Bayham Street
London NW1 0AG
TEL 020 7428 9393
FAX 020 7428 9394
www.wrightandwright.co.uk

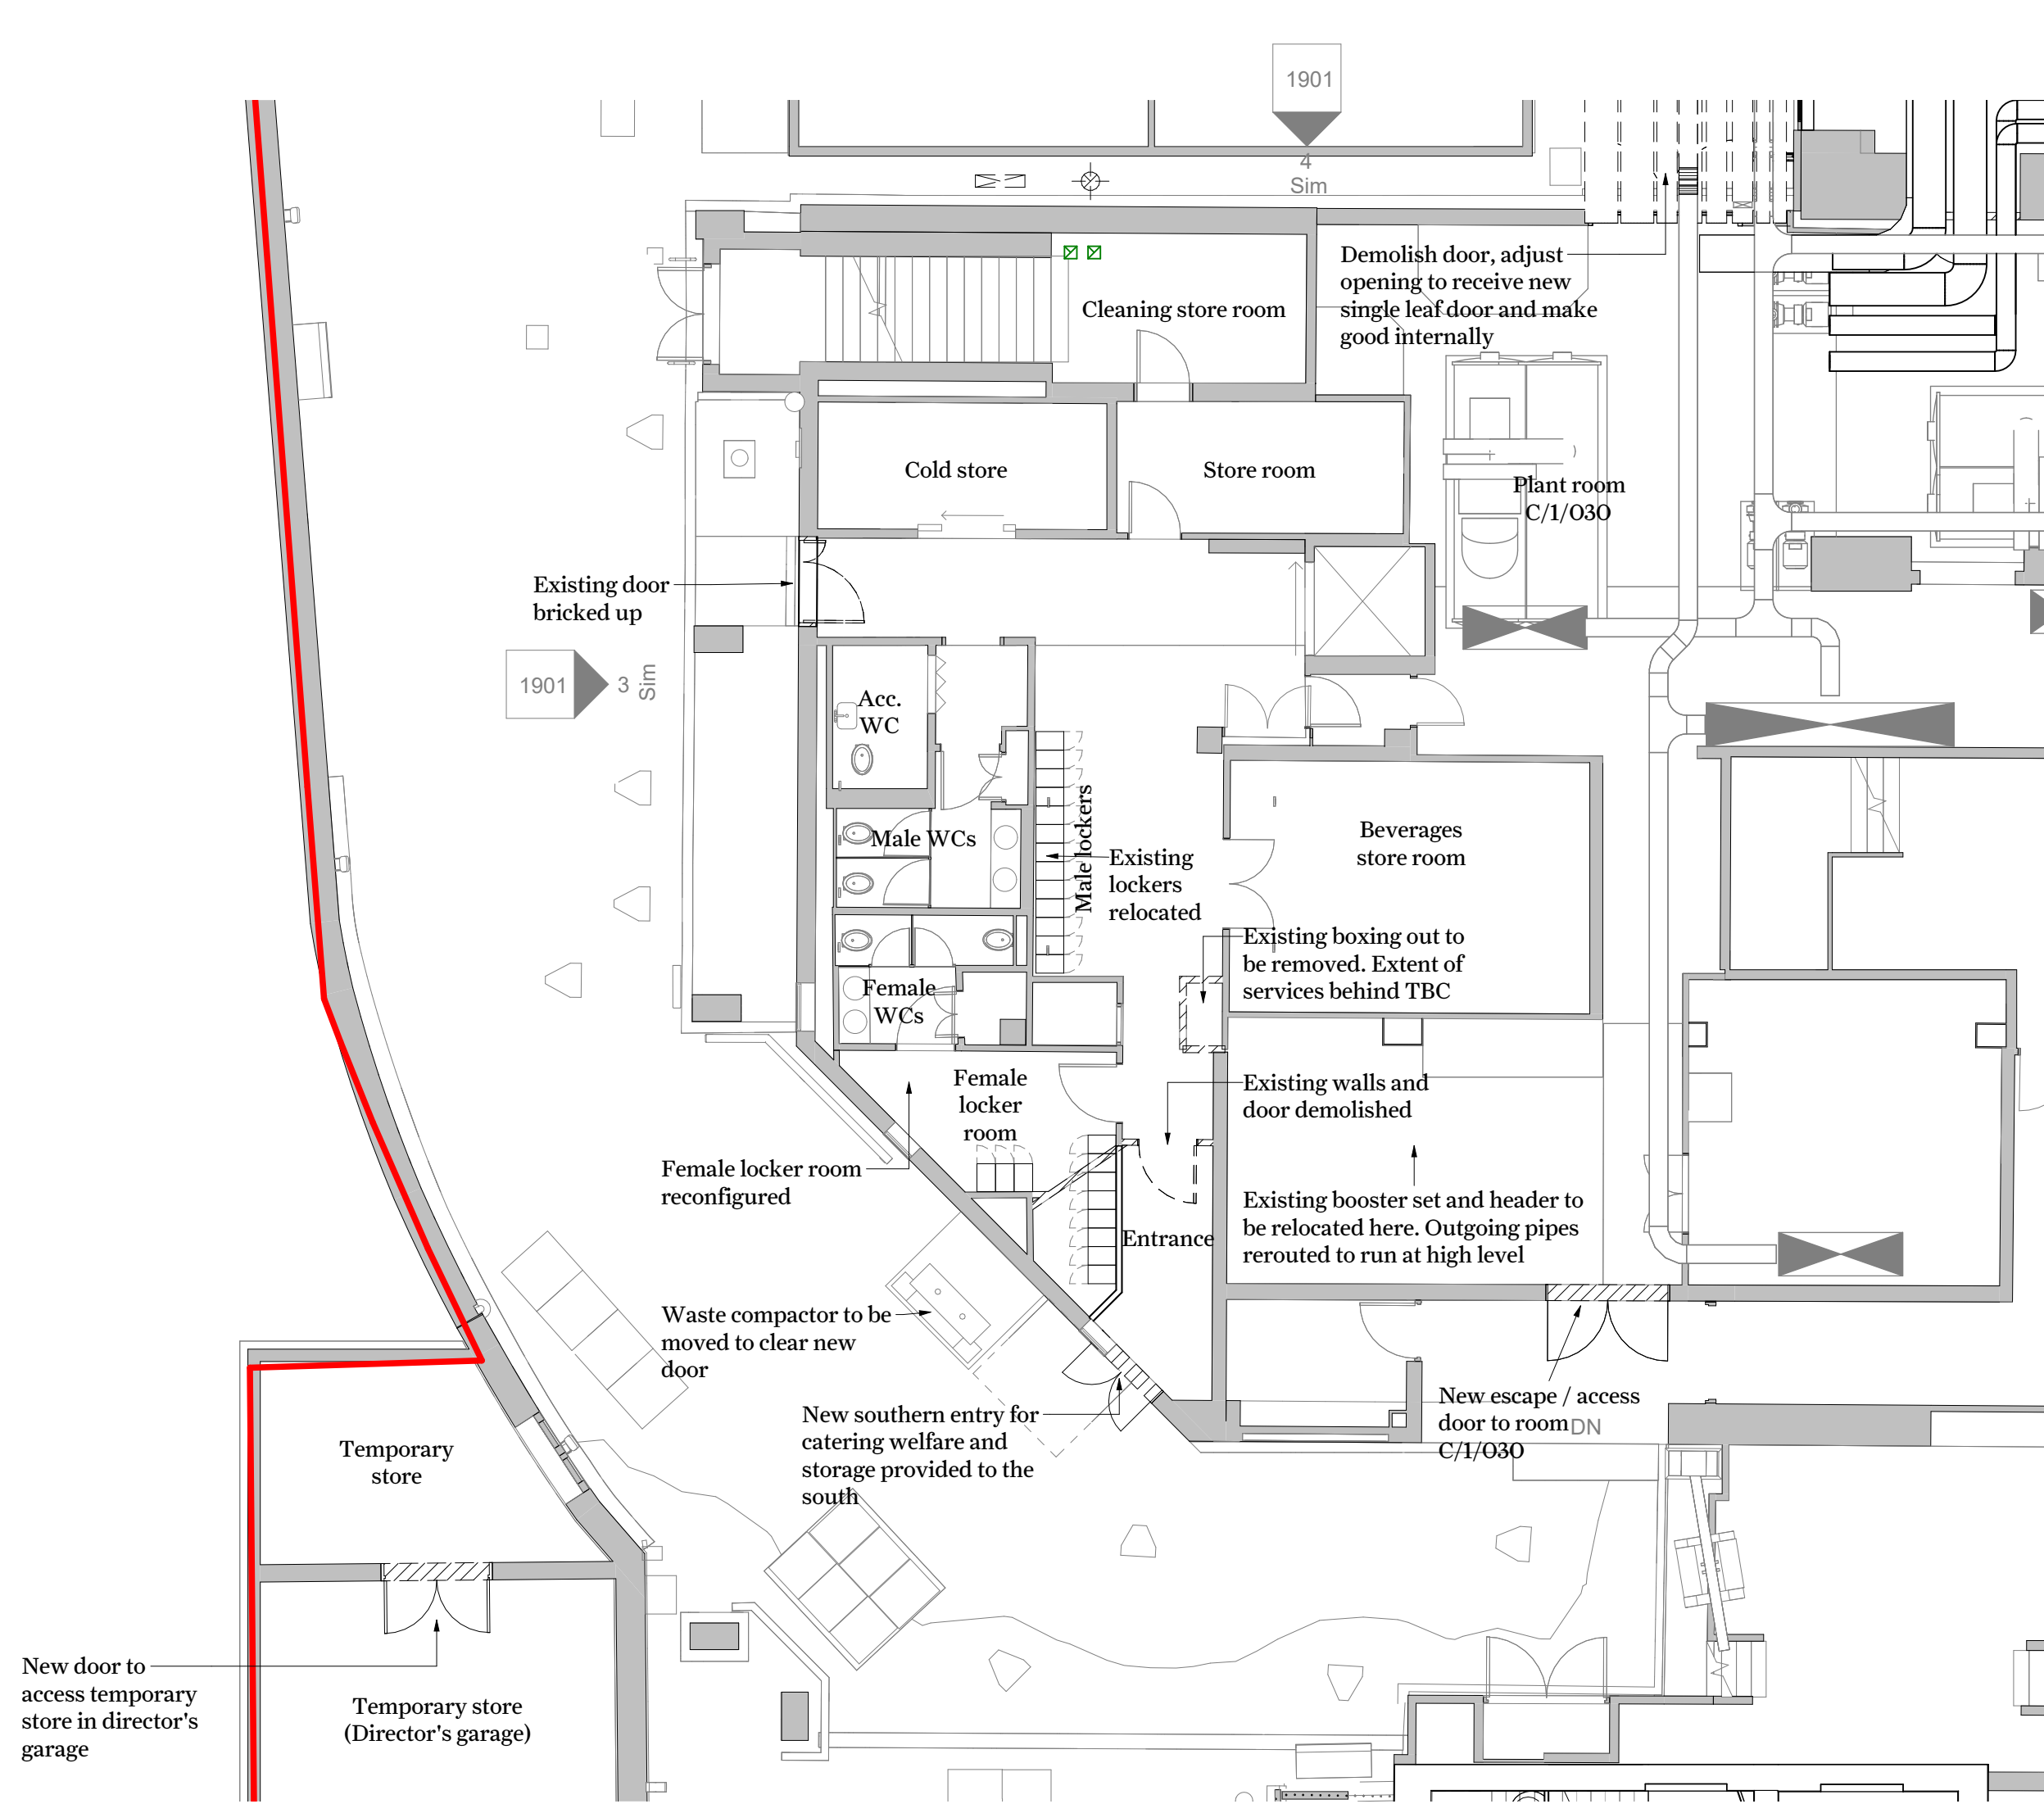


1 Proposed Enabling Works Level 1 (Ground) Plan
1 : 100

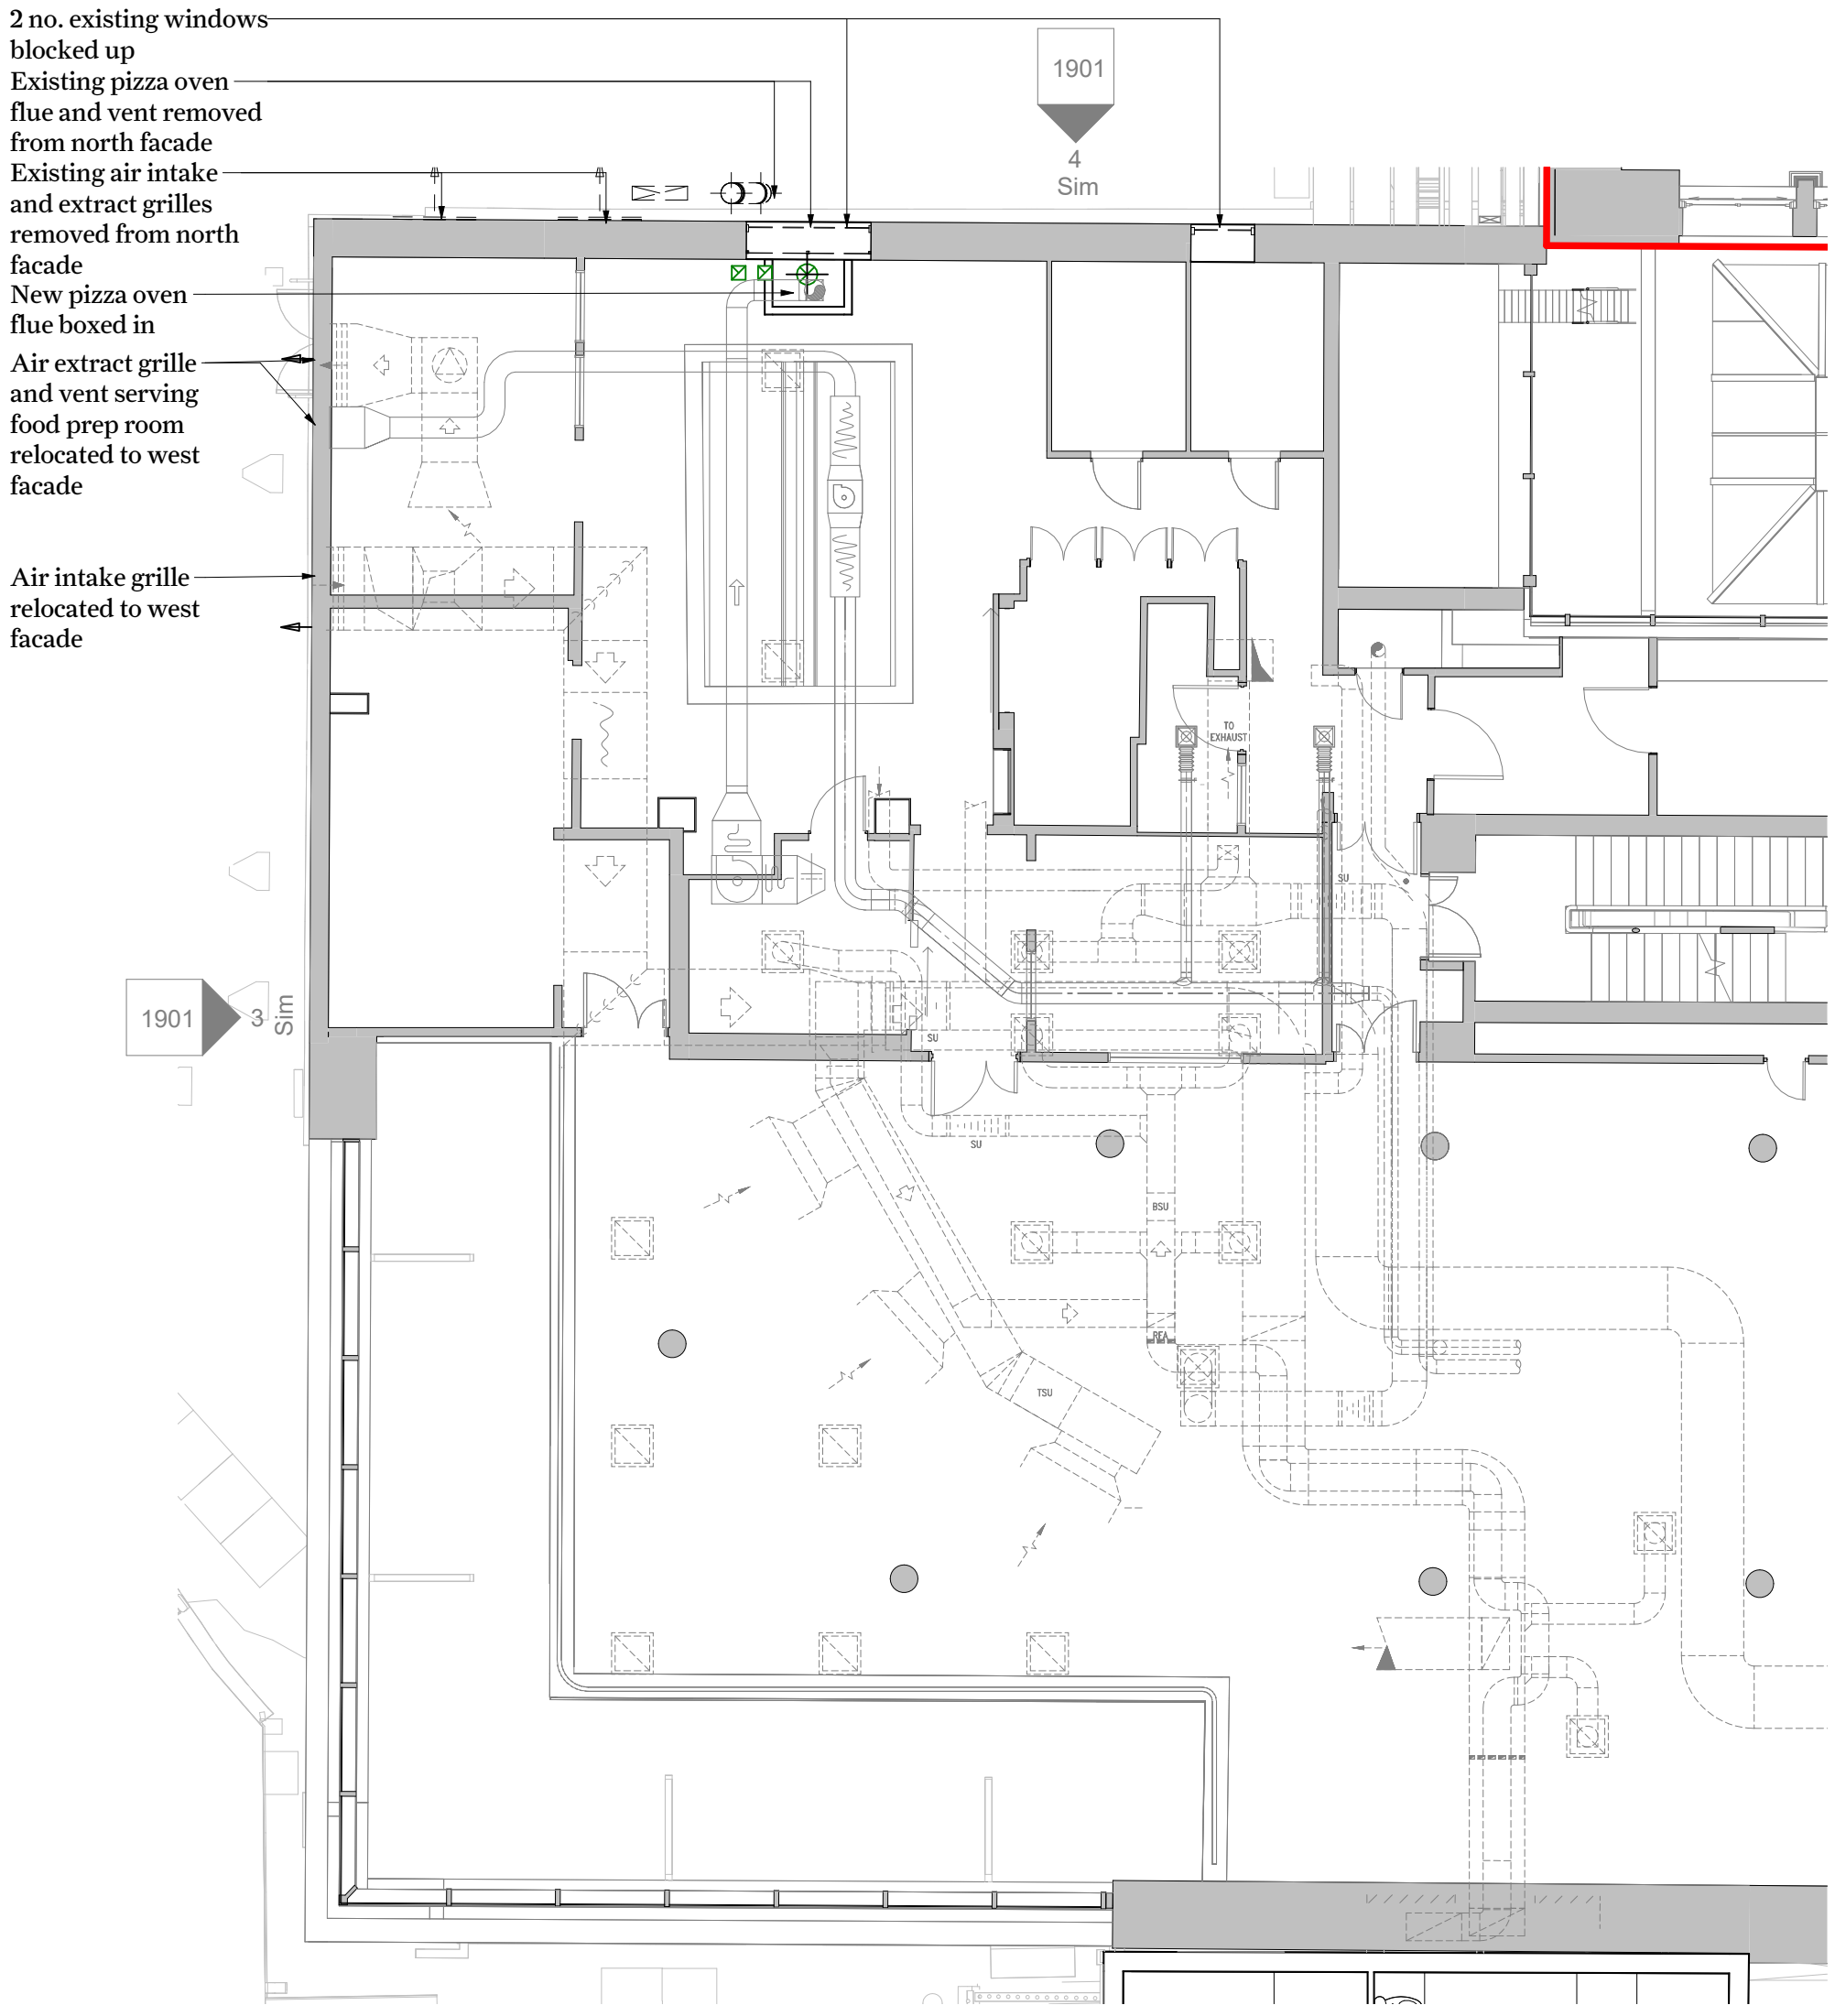

2 Proposed Enabling Works Level 3 (Second Floor)
1 : 100
(Mechanical services shown are located on lower floor)

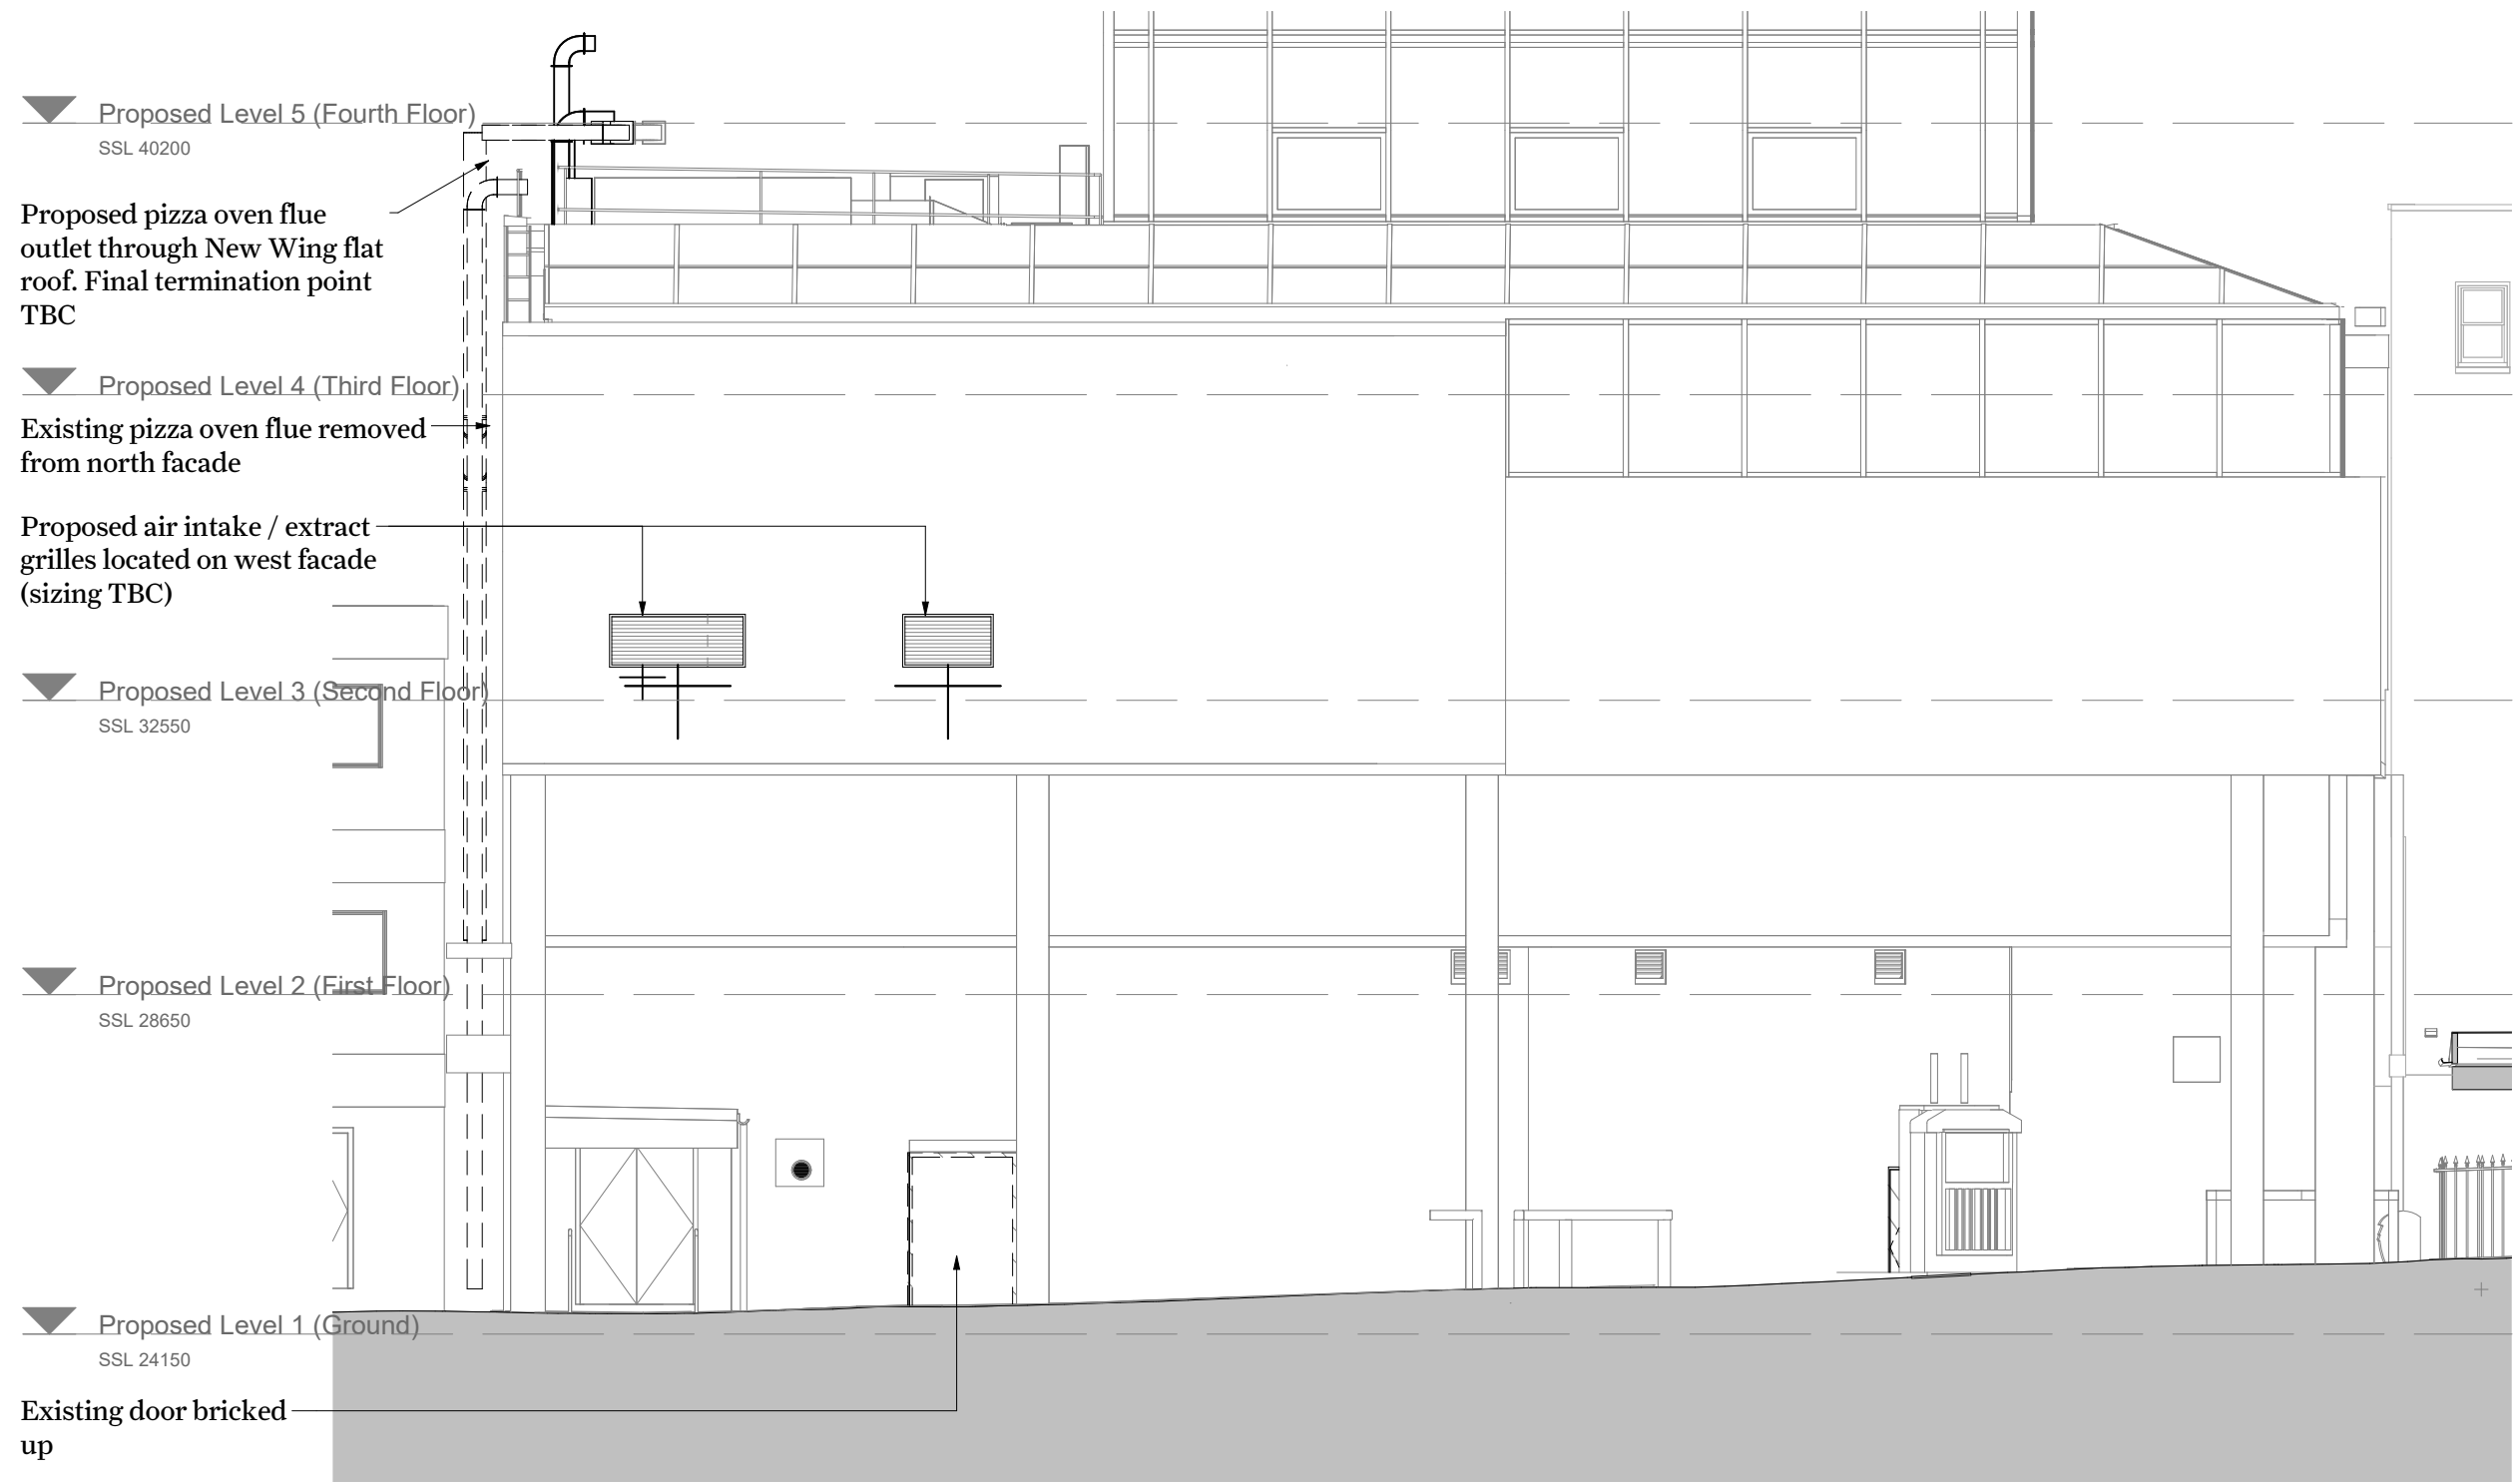

3 Enabling Works New Wing West Elevation
1 : 100

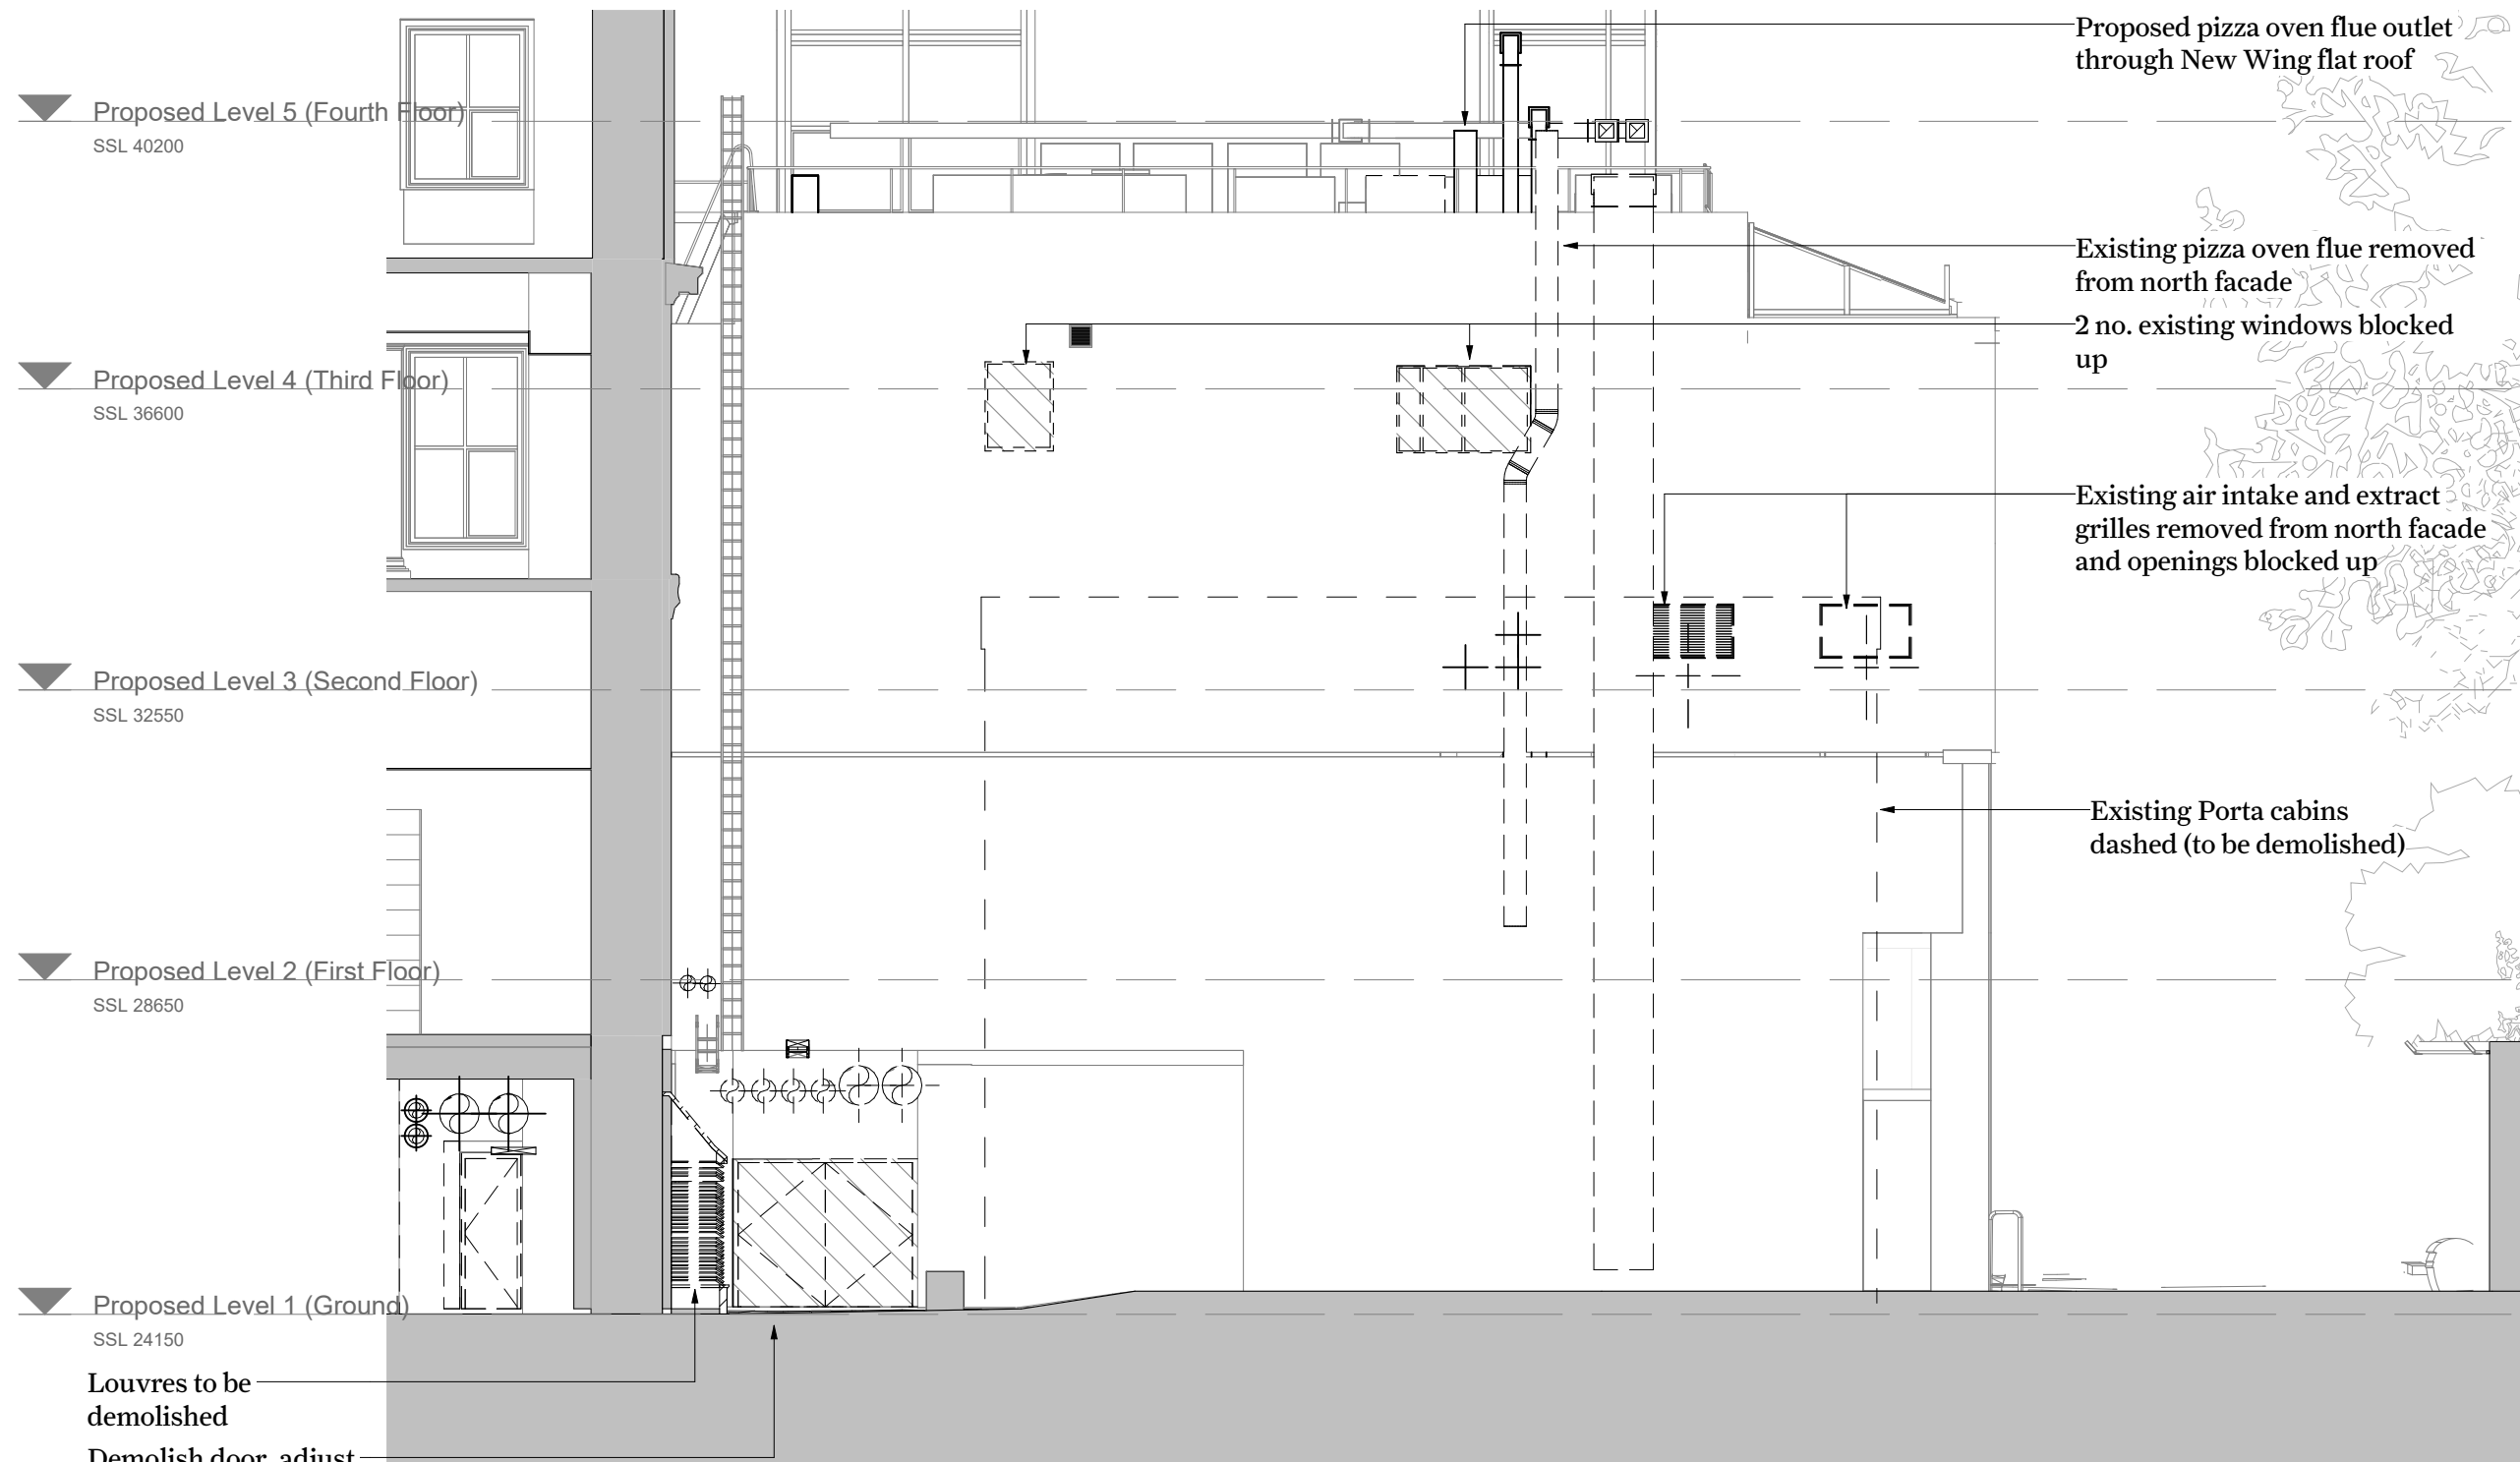

4 Enabling Works New Wing North Elevation
1 : 100

This drawing is not to be scaled. Dimensions govern.
Wright & Wright Architects shall be notified in writing of any discrepancies.
All dimensions are in millimeters unless noted otherwise.
This drawing issued at First Contract is indicative of design intent and should be read in association with all specifications, schedules and consultants information.
The Contractor is required to complete the detailed design, final coordination and interfaces. Contractor and Sub-Contractors design are subject to Architects acceptance.

Enabling Works Key

- Existing
- To be demolished
- Proposed

P4	Stage 03 / Planning	28.09.2023	JB	BM
P3	Draft Planning Issue	01.09.2023	JB	BM
P2	Draft Stage 03 Issue	28.07.2023	JB	BM
P1	Draft Stage 03 Issue for Costing	14.07.2023	JB	DT

Rev	Note	Date	Issued By	Issued To
-----	------	------	-----------	-----------

WRIGHT & WRIGHT ARCHITECTS

89-91 Bayham Street
London NW1 0AG
T +44 (0)20 7420 5995
E. www@wrightandwright.co.uk

Client

British Museum

Project Name

ECP: South-West
Energy Centre

Stage

RIBA Stage 03

Drawing Title

SWEC Enabling
Works - New Wing

Drawing Number

10771-WW-SW-XX-DR -A-1901

Scale Sheet Size Issue Date

1 : 100 A1 28.09.2023

Revision Status

P4 S4 - For Approval