

THIS DRAWING IS THE COPY-
RIGHT OF U.D AND MUST NOT
BE COPIED, REPRODUCED OR
USED IN ANYWAY WITHOUT
WRITTEN PERMISSION AND
CONSENT OF U.D.

ALL DIMENSIONS IN MILLIM-
ETERS AND TO BE CHECKED
ON SITE PRIOR TO COM-
MENCEMENT.

Builder to verify all dimensions,
highs and levels prior to commence-
ment of work.


No works to be commence on site
without the approval of planning per-
mission and conditions from the local
authority.

THESE DRAWINGS HAVE BEEN
MADE FOR PLANNING PER-
MISSION.

N
↑

Site

Proposal:	
Internal and External Alterations	
Project:	
Marmara Supermarket 7 Malden Road London NW5 3HS	
Title:	
Site Location	
Scale Bar:	
Scale:	Client:
1:1250 @ A3	Halil Karatas
Date:	Drawn:
01/06/23	U.D
Checked:	Drawing No:

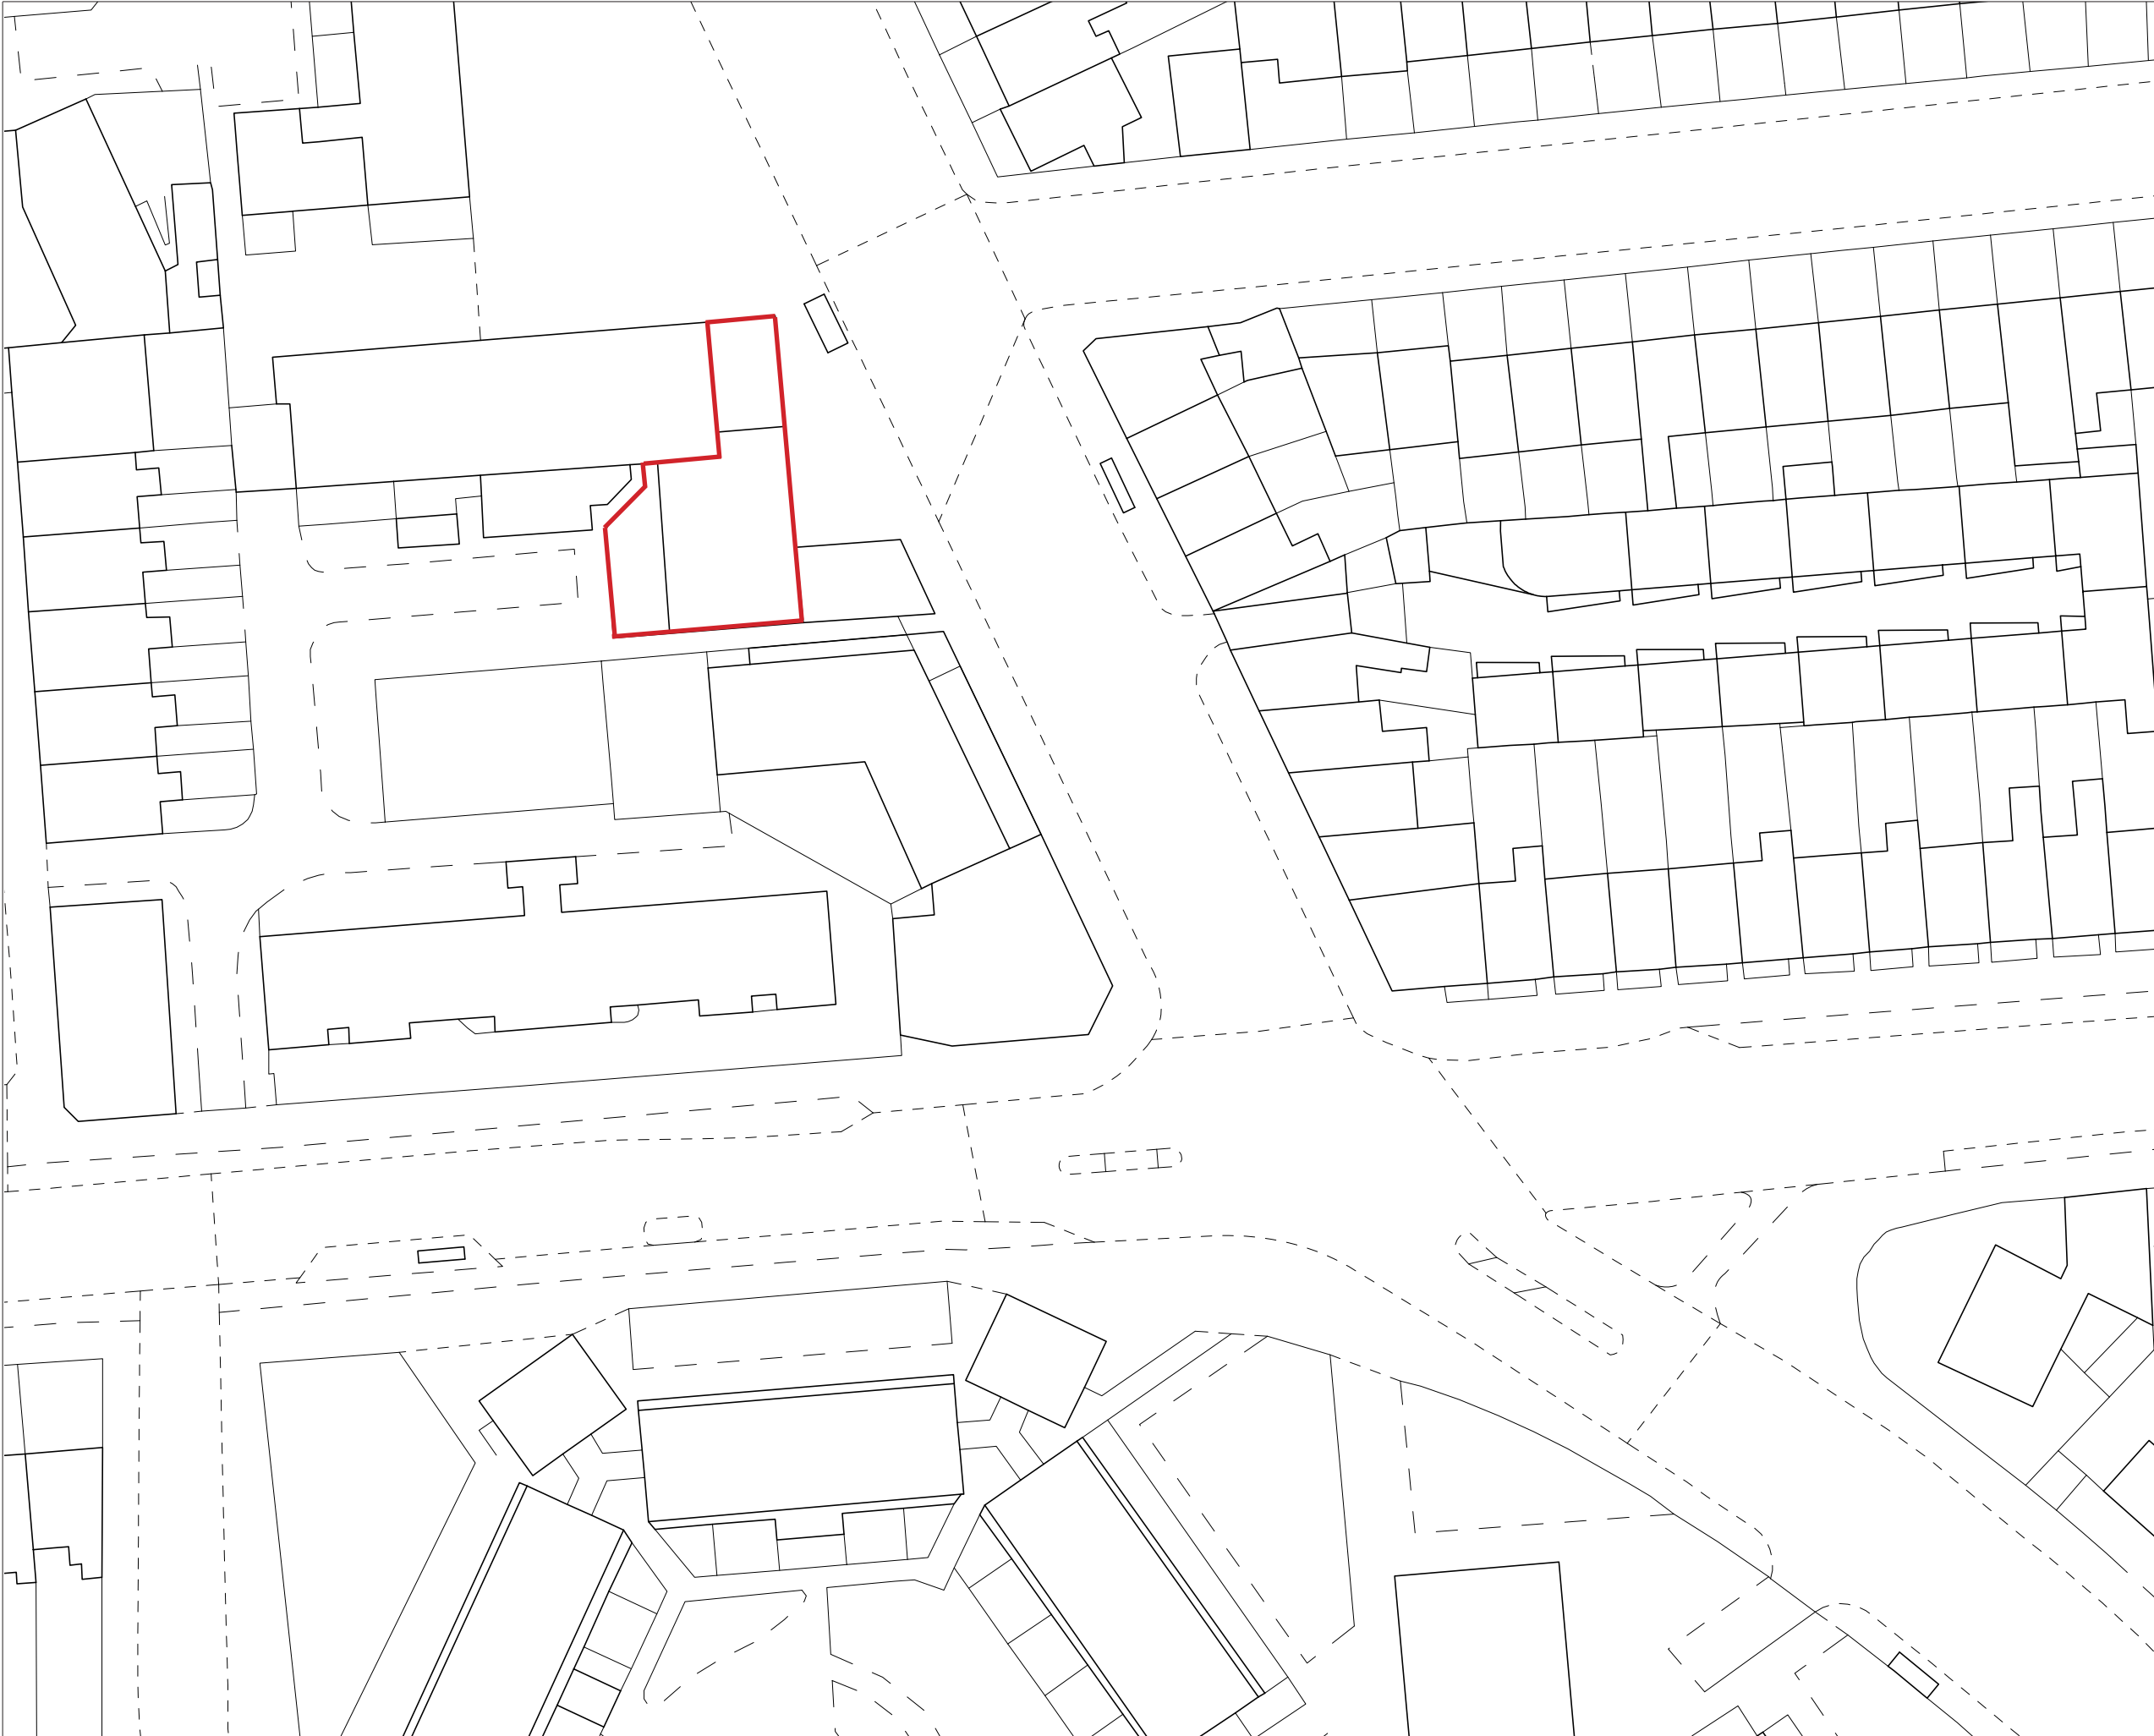

THIS DRAWING IS THE COPY-
RIGHT OF U.D AND MUST NOT
BE COPIED, REPRODUCED OR
USED IN ANYWAY WITHOUT
WRITTEN PERMISSION AND
CONSENT OF U.D.

ALL DIMENSIONS IN MILLIM-
ETERS AND TO BE CHECKED
ON SITE PRIOR TO COM-
MENCEMENT.

Builder to verify all dimensions,
hights and levels prior to commence-
ment of work.


No works to be commence on site
without the approval of planning per-
mission and conditions from the local
authority.

THESE DRAWINGS HAVE BEEN
MADE FOR PLANNING PER-
MISSION.



Site

Proposal: Internal and External Alterations	
Project: Marmara Supermarket 7 Malden Road London NW5 3HS	
Title: Site Plan	
Scale Bar:	
Scale: 1:500 @ A3	Client: Halil Karatas
Date: 01/06/23	Drawn: U.D
Checked:	Drawing No:

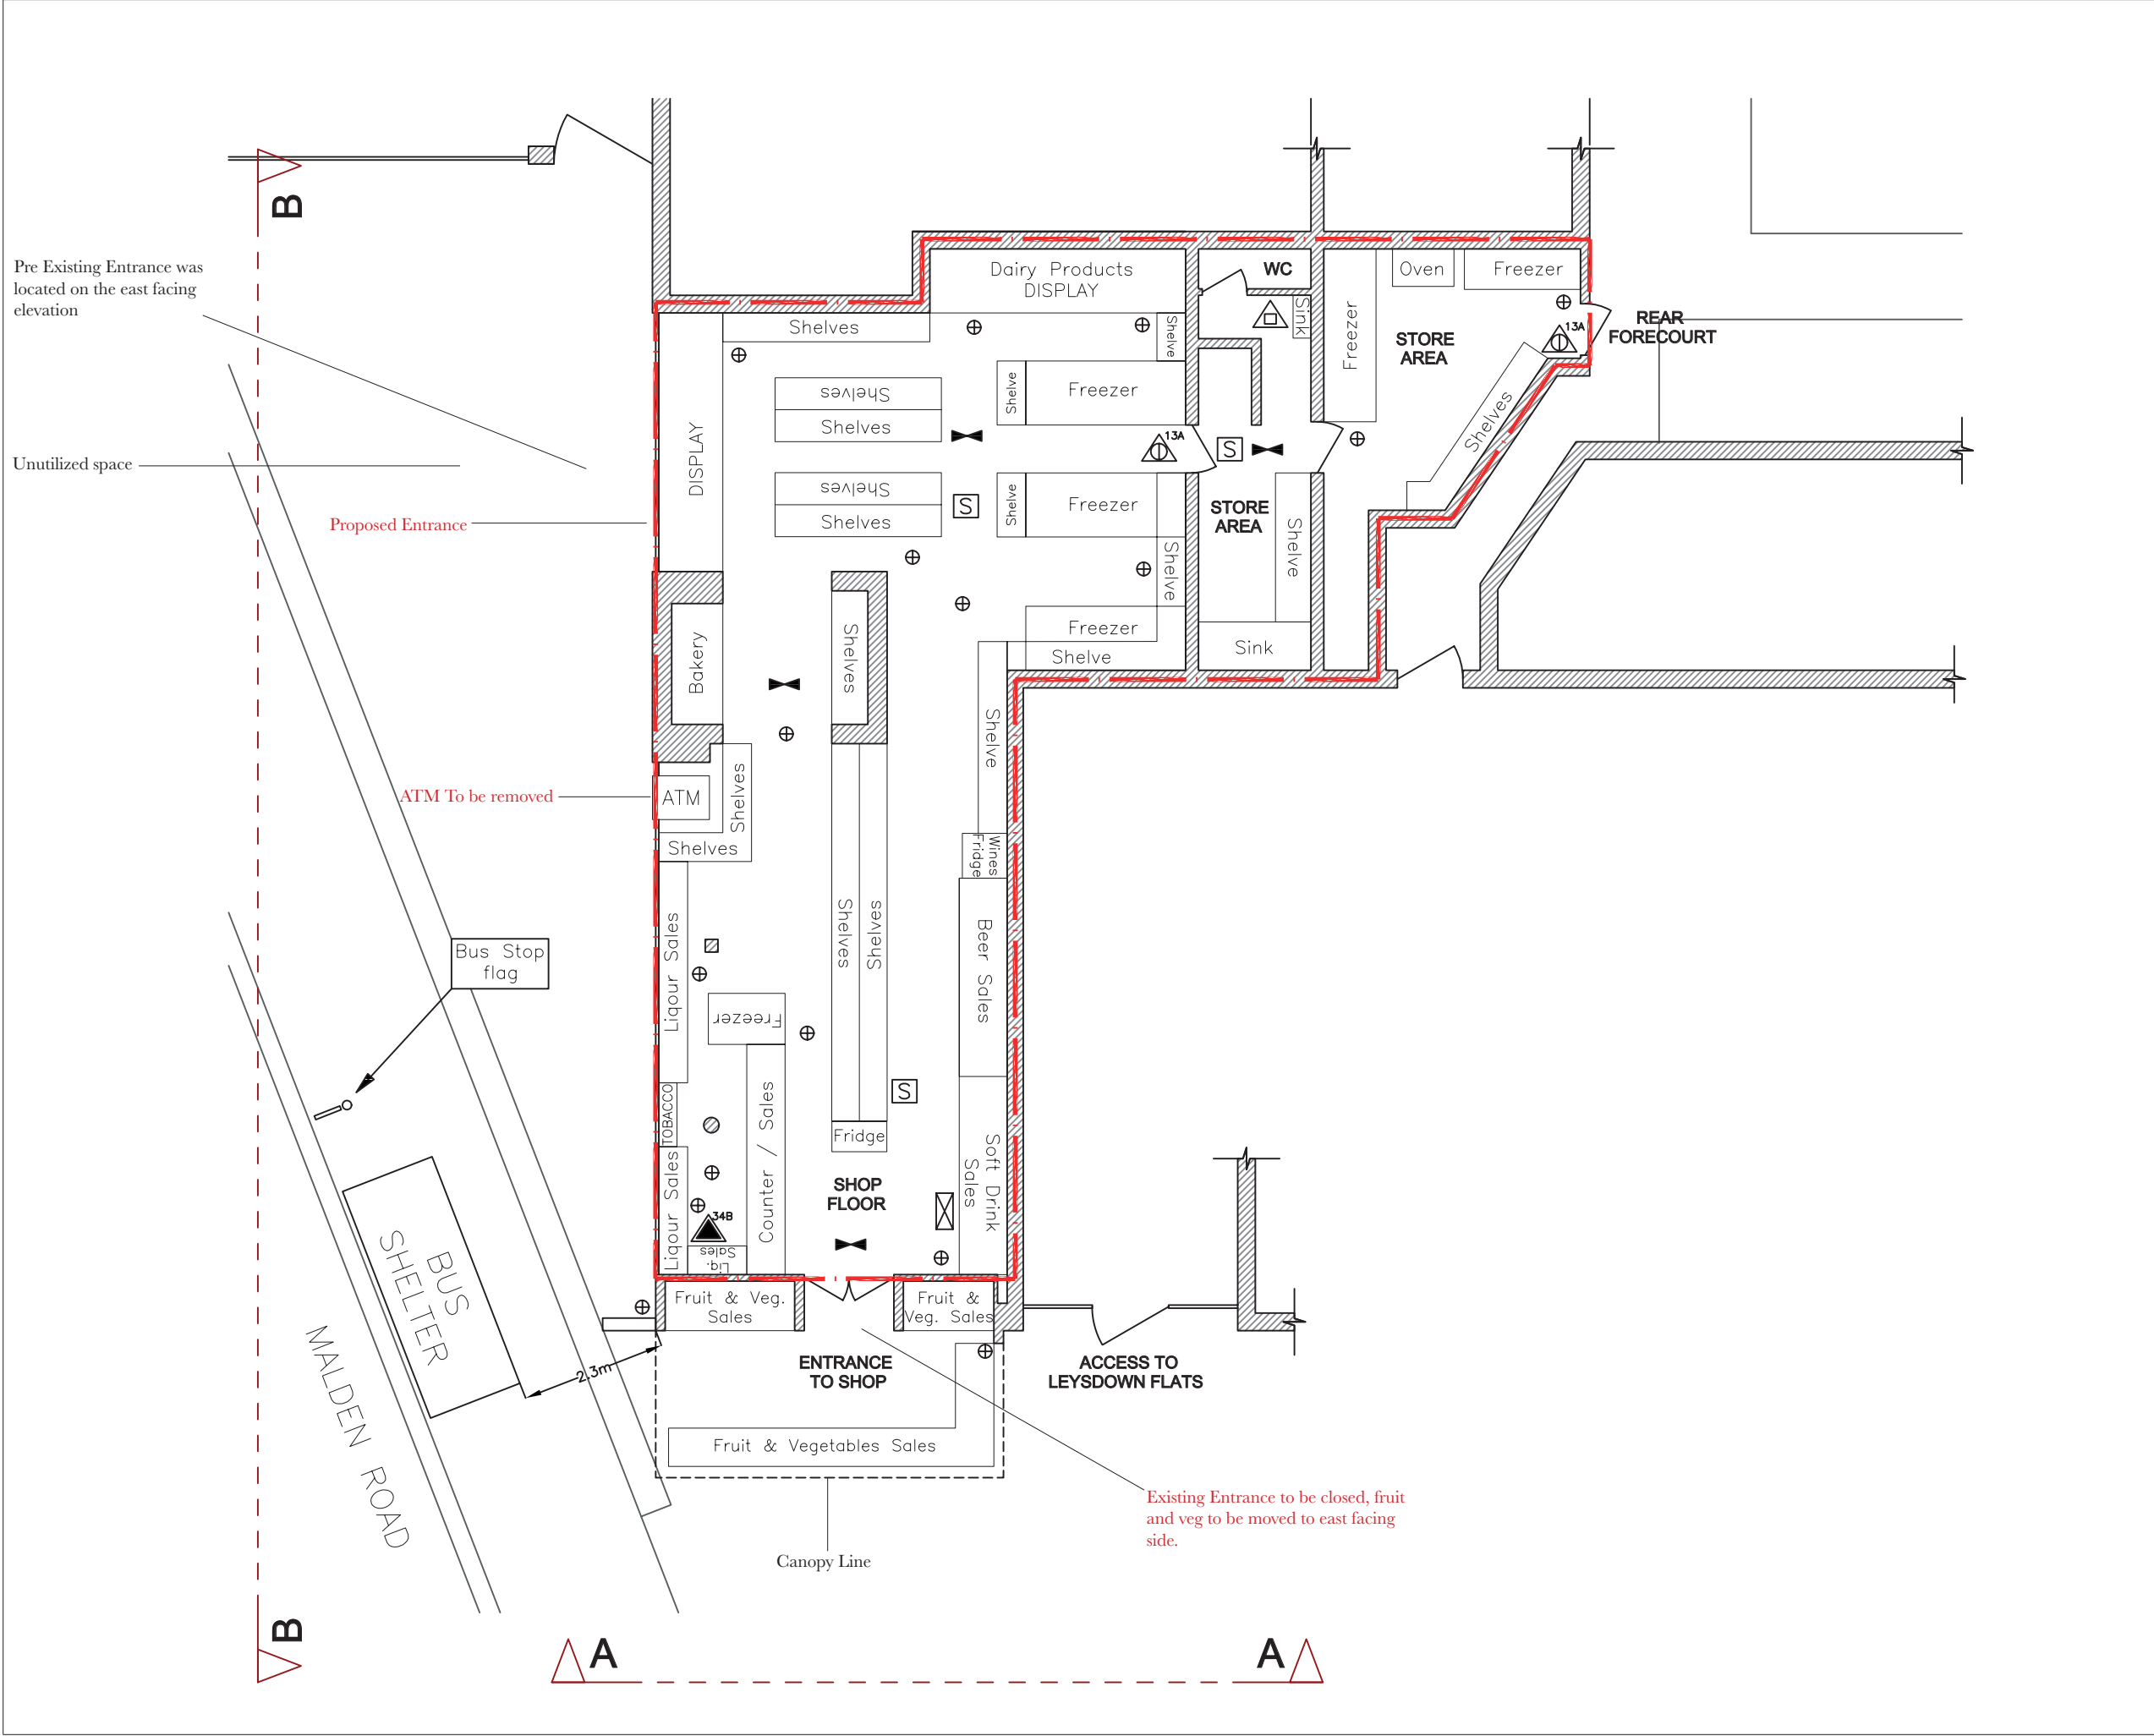

THIS DRAWING IS THE COPY-RIGHT OF U.D AND MUST NOT BE COPIED, REPRODUCED OR USED IN ANYWAY WITHOUT WRITTEN PERMISSION AND CONSENT OF U.D.

ALL DIMENSIONS IN MILLIMETERS AND TO BE CHECKED ON SITE PRIOR TO COMMENCEMENT.


Builder to verify all dimensions, highs and levels prior to commencement of work.

No works to be commence on site without the approval of planning permission and conditions from the local authority.


THESE DRAWINGS HAVE BEEN MADE FOR PLANNING PERMISSION.



Proposal: Internal and External Alterations	
Project: Marmara Supermarket 7 Malden Road London NW5 3HS	
Title: Existing Plan	
Scale Bar:	
Scale: 1:100 @ A3	Client: Halil Karatas
Date: 01/06/23	Drawn: U.D
Checked:	Drawing No:

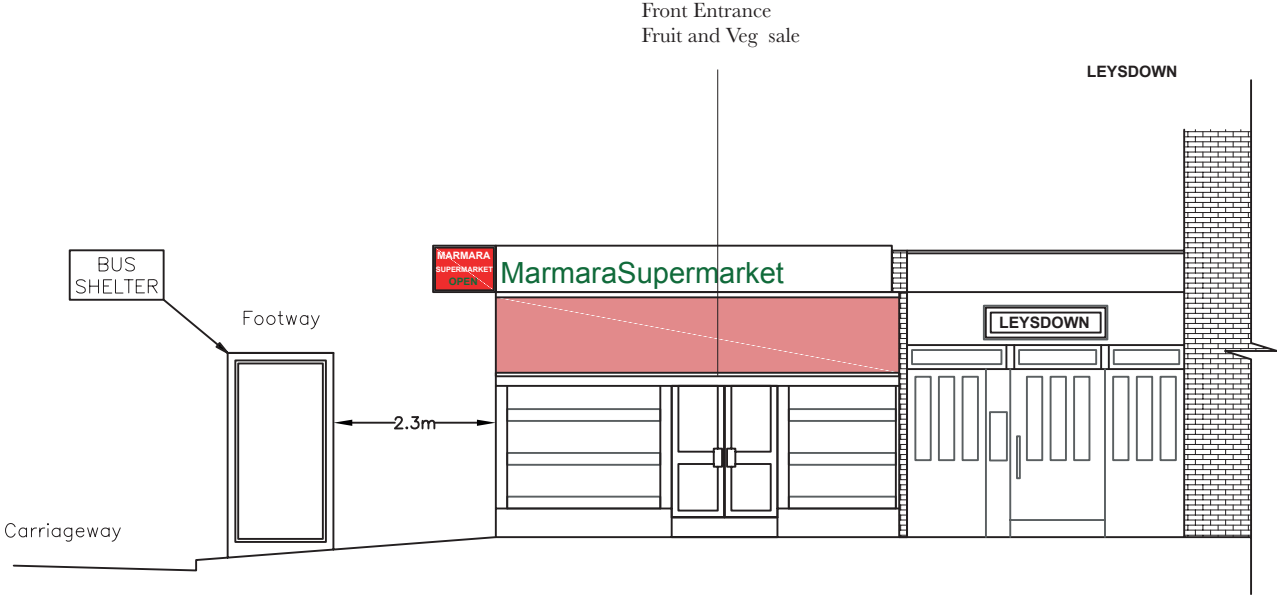

Elevation A-A

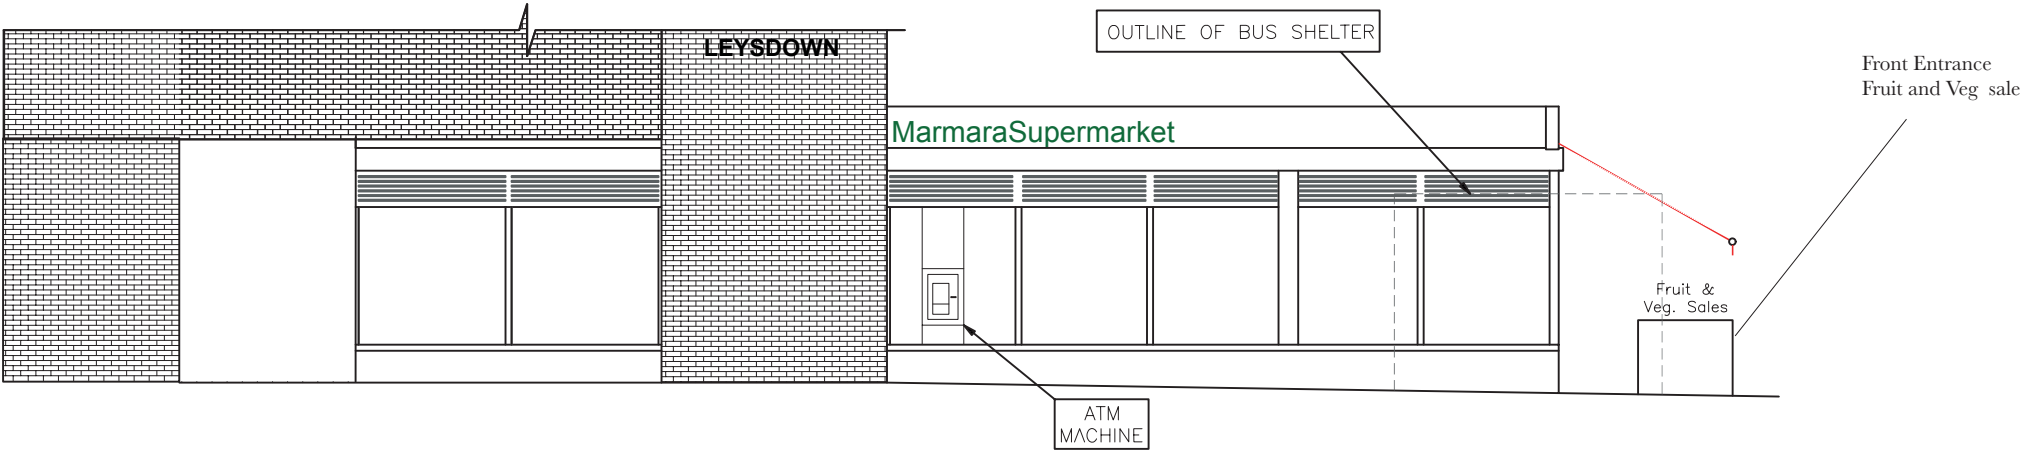

Elevation B-B

THIS DRAWING IS THE COPY-
RIGHT OF U.D AND MUST NOT
BE COPIED, REPRODUCED OR
USED IN ANYWAY WITHOUT
WRITTEN PERMISSION AND
CONSENT OF U.D.

ALL DIMENSIONS IN MILLIM-
ETERS AND TO BE CHECKED
ON SITE PRIOR TO COM-
MENCEMENT.

Builder to verify all dimensions,
highs and levels prior to commence-
ment of work.

No works to be commence on site
without the approval of planning per-
mission and conditions from the local
authority.

THESE DRAWINGS HAVE BEEN
MADE FOR PLANNING PER-
MISSION.

Proposal:
Internal and External
Alterations

Project: Marmara Supermarket
7 Malden Road
London
NW5 3HS


Title:
Existing Elevation

Scale Bar:

Scale: 1:100 @ A3	Client: Halil Karatas
----------------------	--------------------------

Date: 01/06/23	Drawn: U.D
-------------------	---------------

Checked:	Drawing No:
----------	-------------

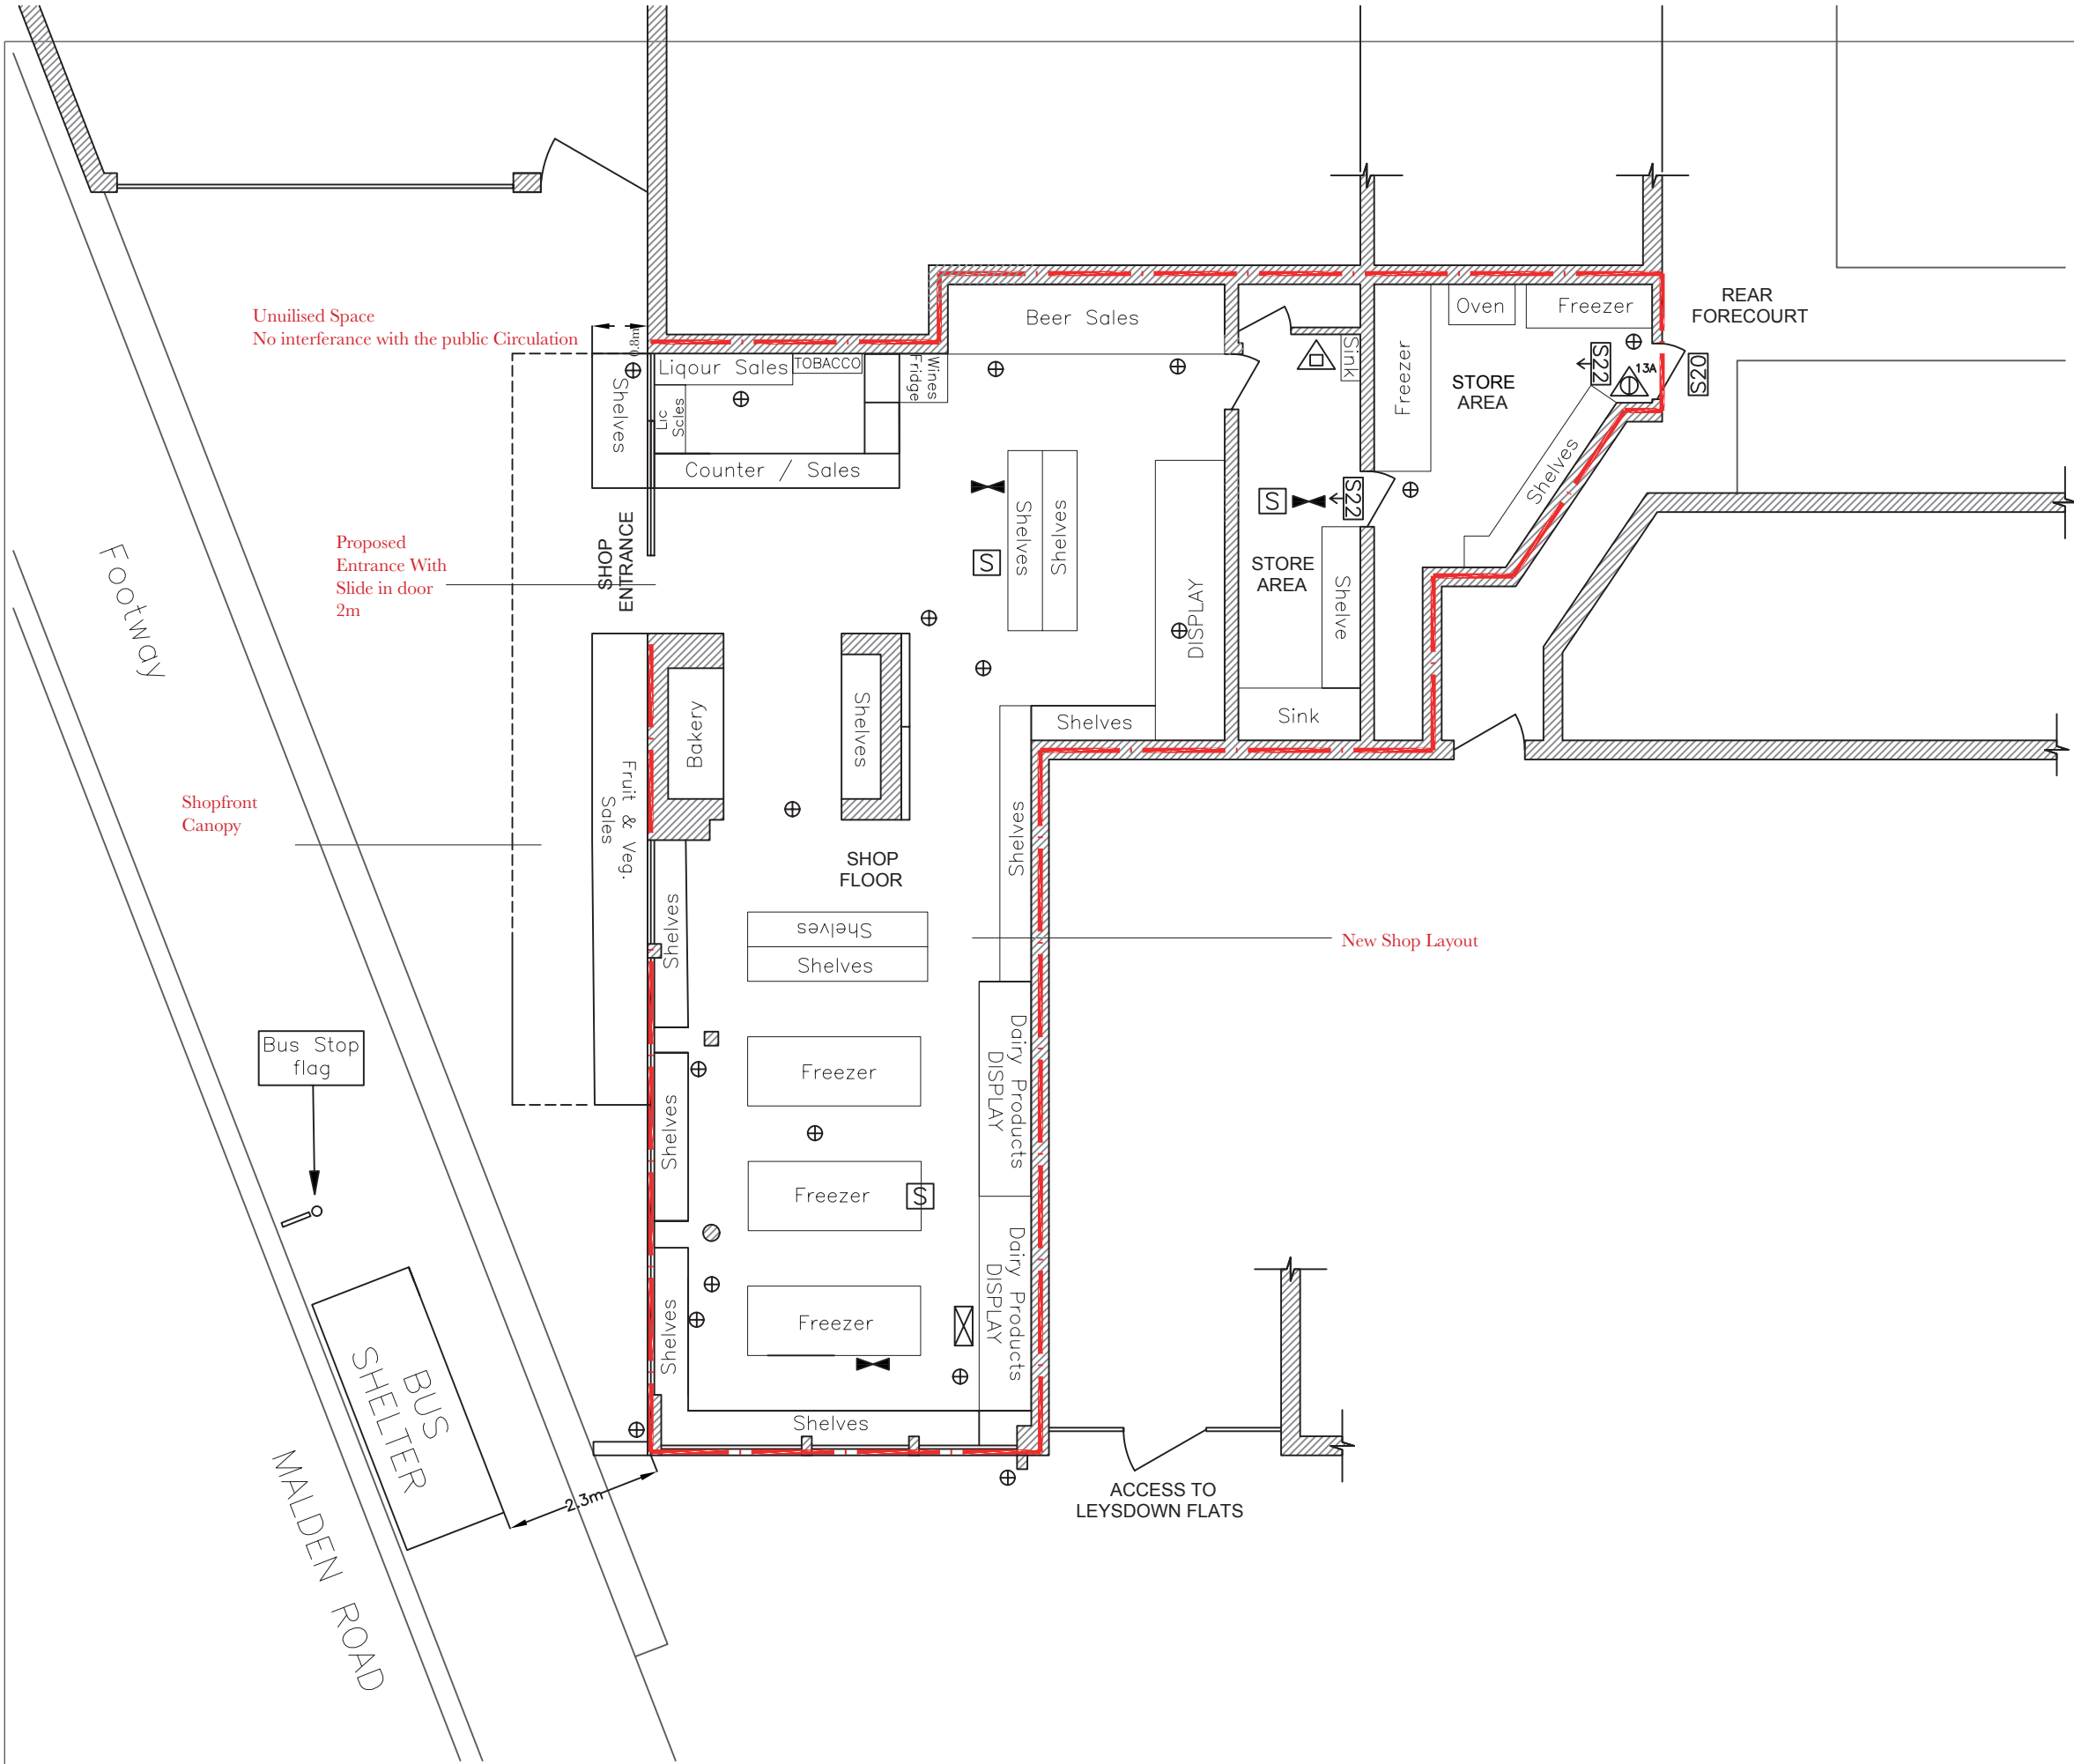

THIS DRAWING IS THE COPY-
RIGHT OF U.D AND MUST NOT
BE COPIED, REPRODUCED OR
USED IN ANYWAY WITHOUT
WRITTEN PERMISSION AND
CONSENT OF U.D.

ALL DIMENSIONS IN MILLIM-
ETERS AND TO BE CHECKED
ON SITE PRIOR TO COM-
MENCEMENT.


Builder to verify all dimensions,
highs and levels prior to commence-
ment of work.

No works to be commence on site
without the approval of planning per-
mission and conditions from the local
authority.

THESE DRAWINGS HAVE BEEN
MADE FOR PLANNING PER-
MISSION.




Proposal: Internal and External Alterations	
Project: Marmara Supermarket 7 Malden Road London NW5 3HS	
Title: Proposed Plan	
Scale Bar:	
Scale: 1:100 @ A3	Client: Halil Karatas
Date: 01/06/23	Drawn: U.D
Checked:	Drawing No:

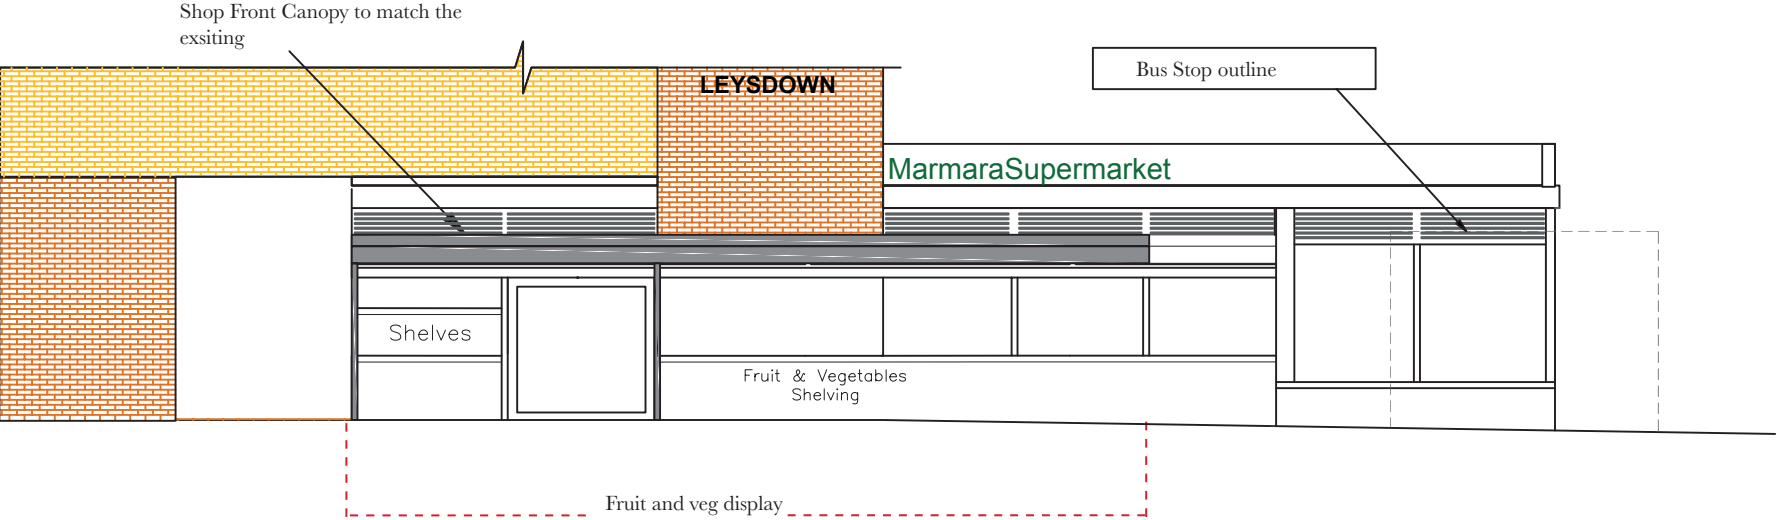

(temporary items will be moved in when shop is closed)

Elevation B-B

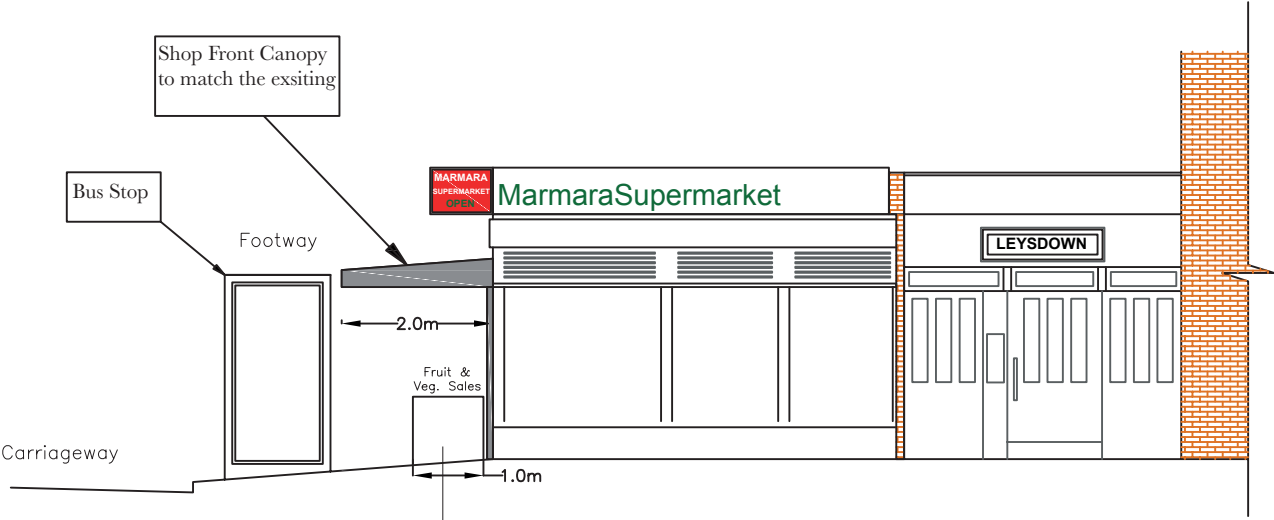

Fruit and veg display
(temporary items will be moved in when shop is closed)

Elevation A-A

THIS DRAWING IS THE COPY-
RIGHT OF U.D AND MUST NOT
BE COPIED, REPRODUCED OR
USED IN ANYWAY WITHOUT
WRITTEN PERMISSION AND
CONSENT OF U.D.

ALL DIMENSIONS IN MILLIM-
ETERS AND TO BE CHECKED
ON SITE PRIOR TO COM-
MENCEMENT.

Builder to verify all dimensions,
highs and levels prior to commence-
ment of work.

No works to be commence on site
without the approval of planning per-
mission and conditions from the local
authority.

THESE DRAWINGS HAVE BEEN
MADE FOR PLANNING PER-
MISSION.

Proposal: Internal and External Alterations	
Project: Marmara Supermarket 7 Malden Road London NW5 3HS	
Title: Proposed Elevation	
Scale Bar:	
Scale: 1:100 @ A3	Client: Halil Karatas
Date: 01/06/23	Drawn: U.D
Checked:	Drawing No: