





40 WISE LANE
MILL HILL
LONDON NW7 2RE
MOB: 07946 872537

www.homesdesignltd.co.uk


title	PROPOSED SECOND & THIRD FLOOR & ROOF PLANS		
project	139 Constantine Road London NW3 2LR		
drawing no	ABC361/2001		
drawn by	R. L	contract no.	ABC361
scale	1:100 @ A3	date	11/2023

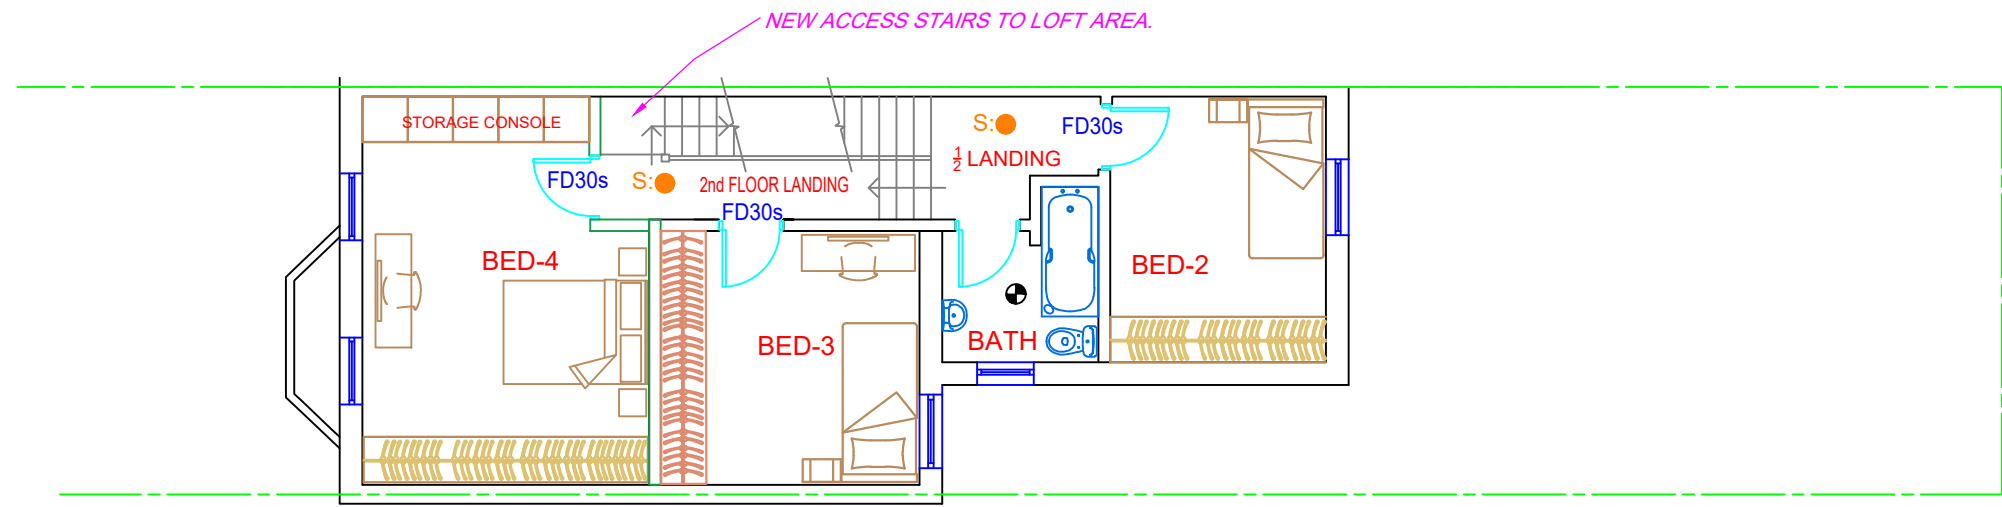

Proposed Second Floor Plan

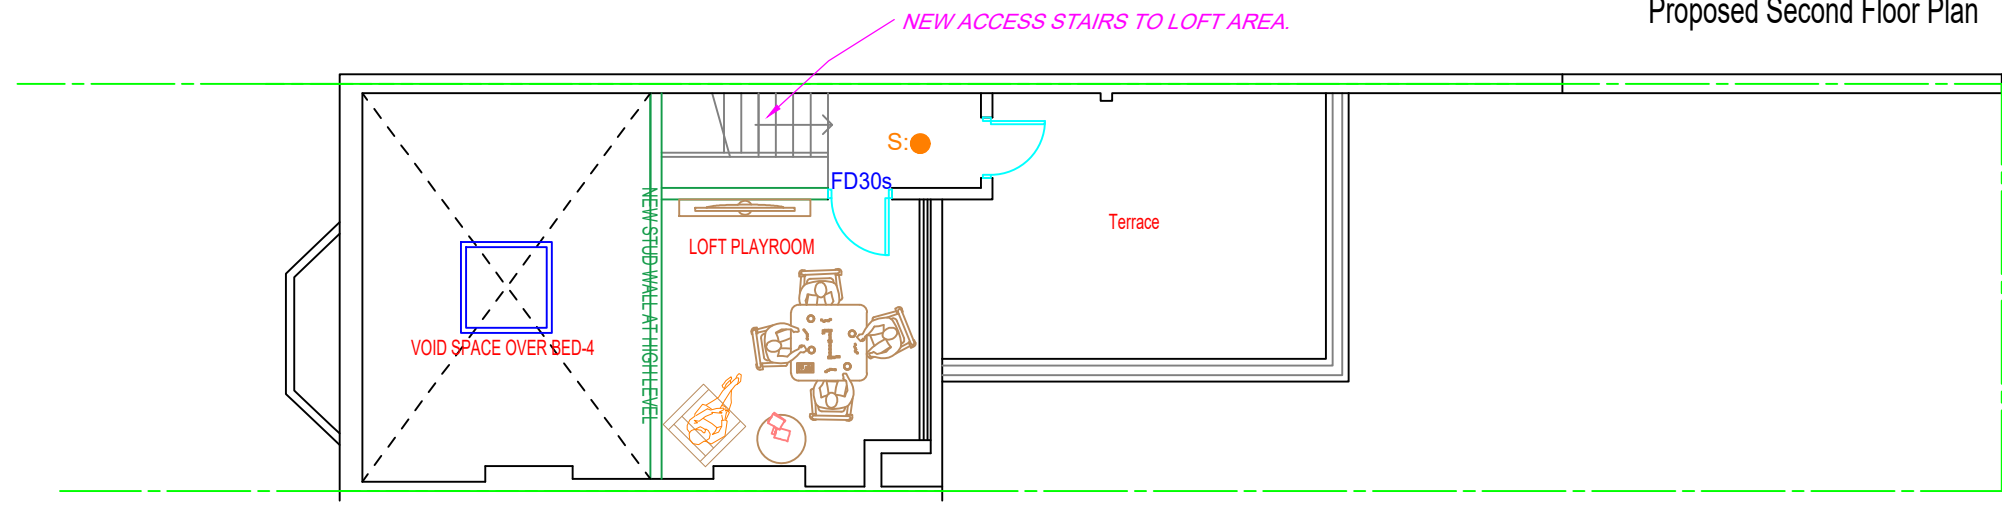

Proposed Third Floor Plan

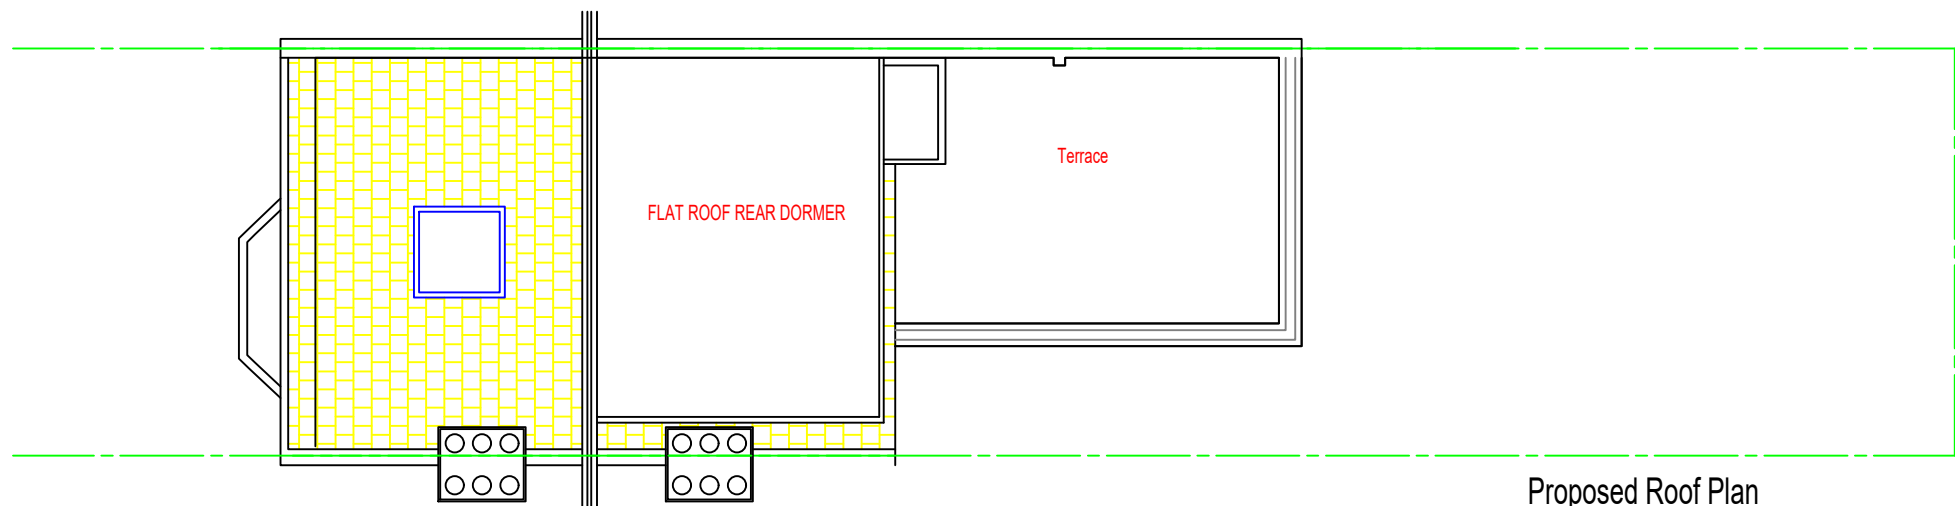

Proposed Roof Plan

