




Existing Front Elevation

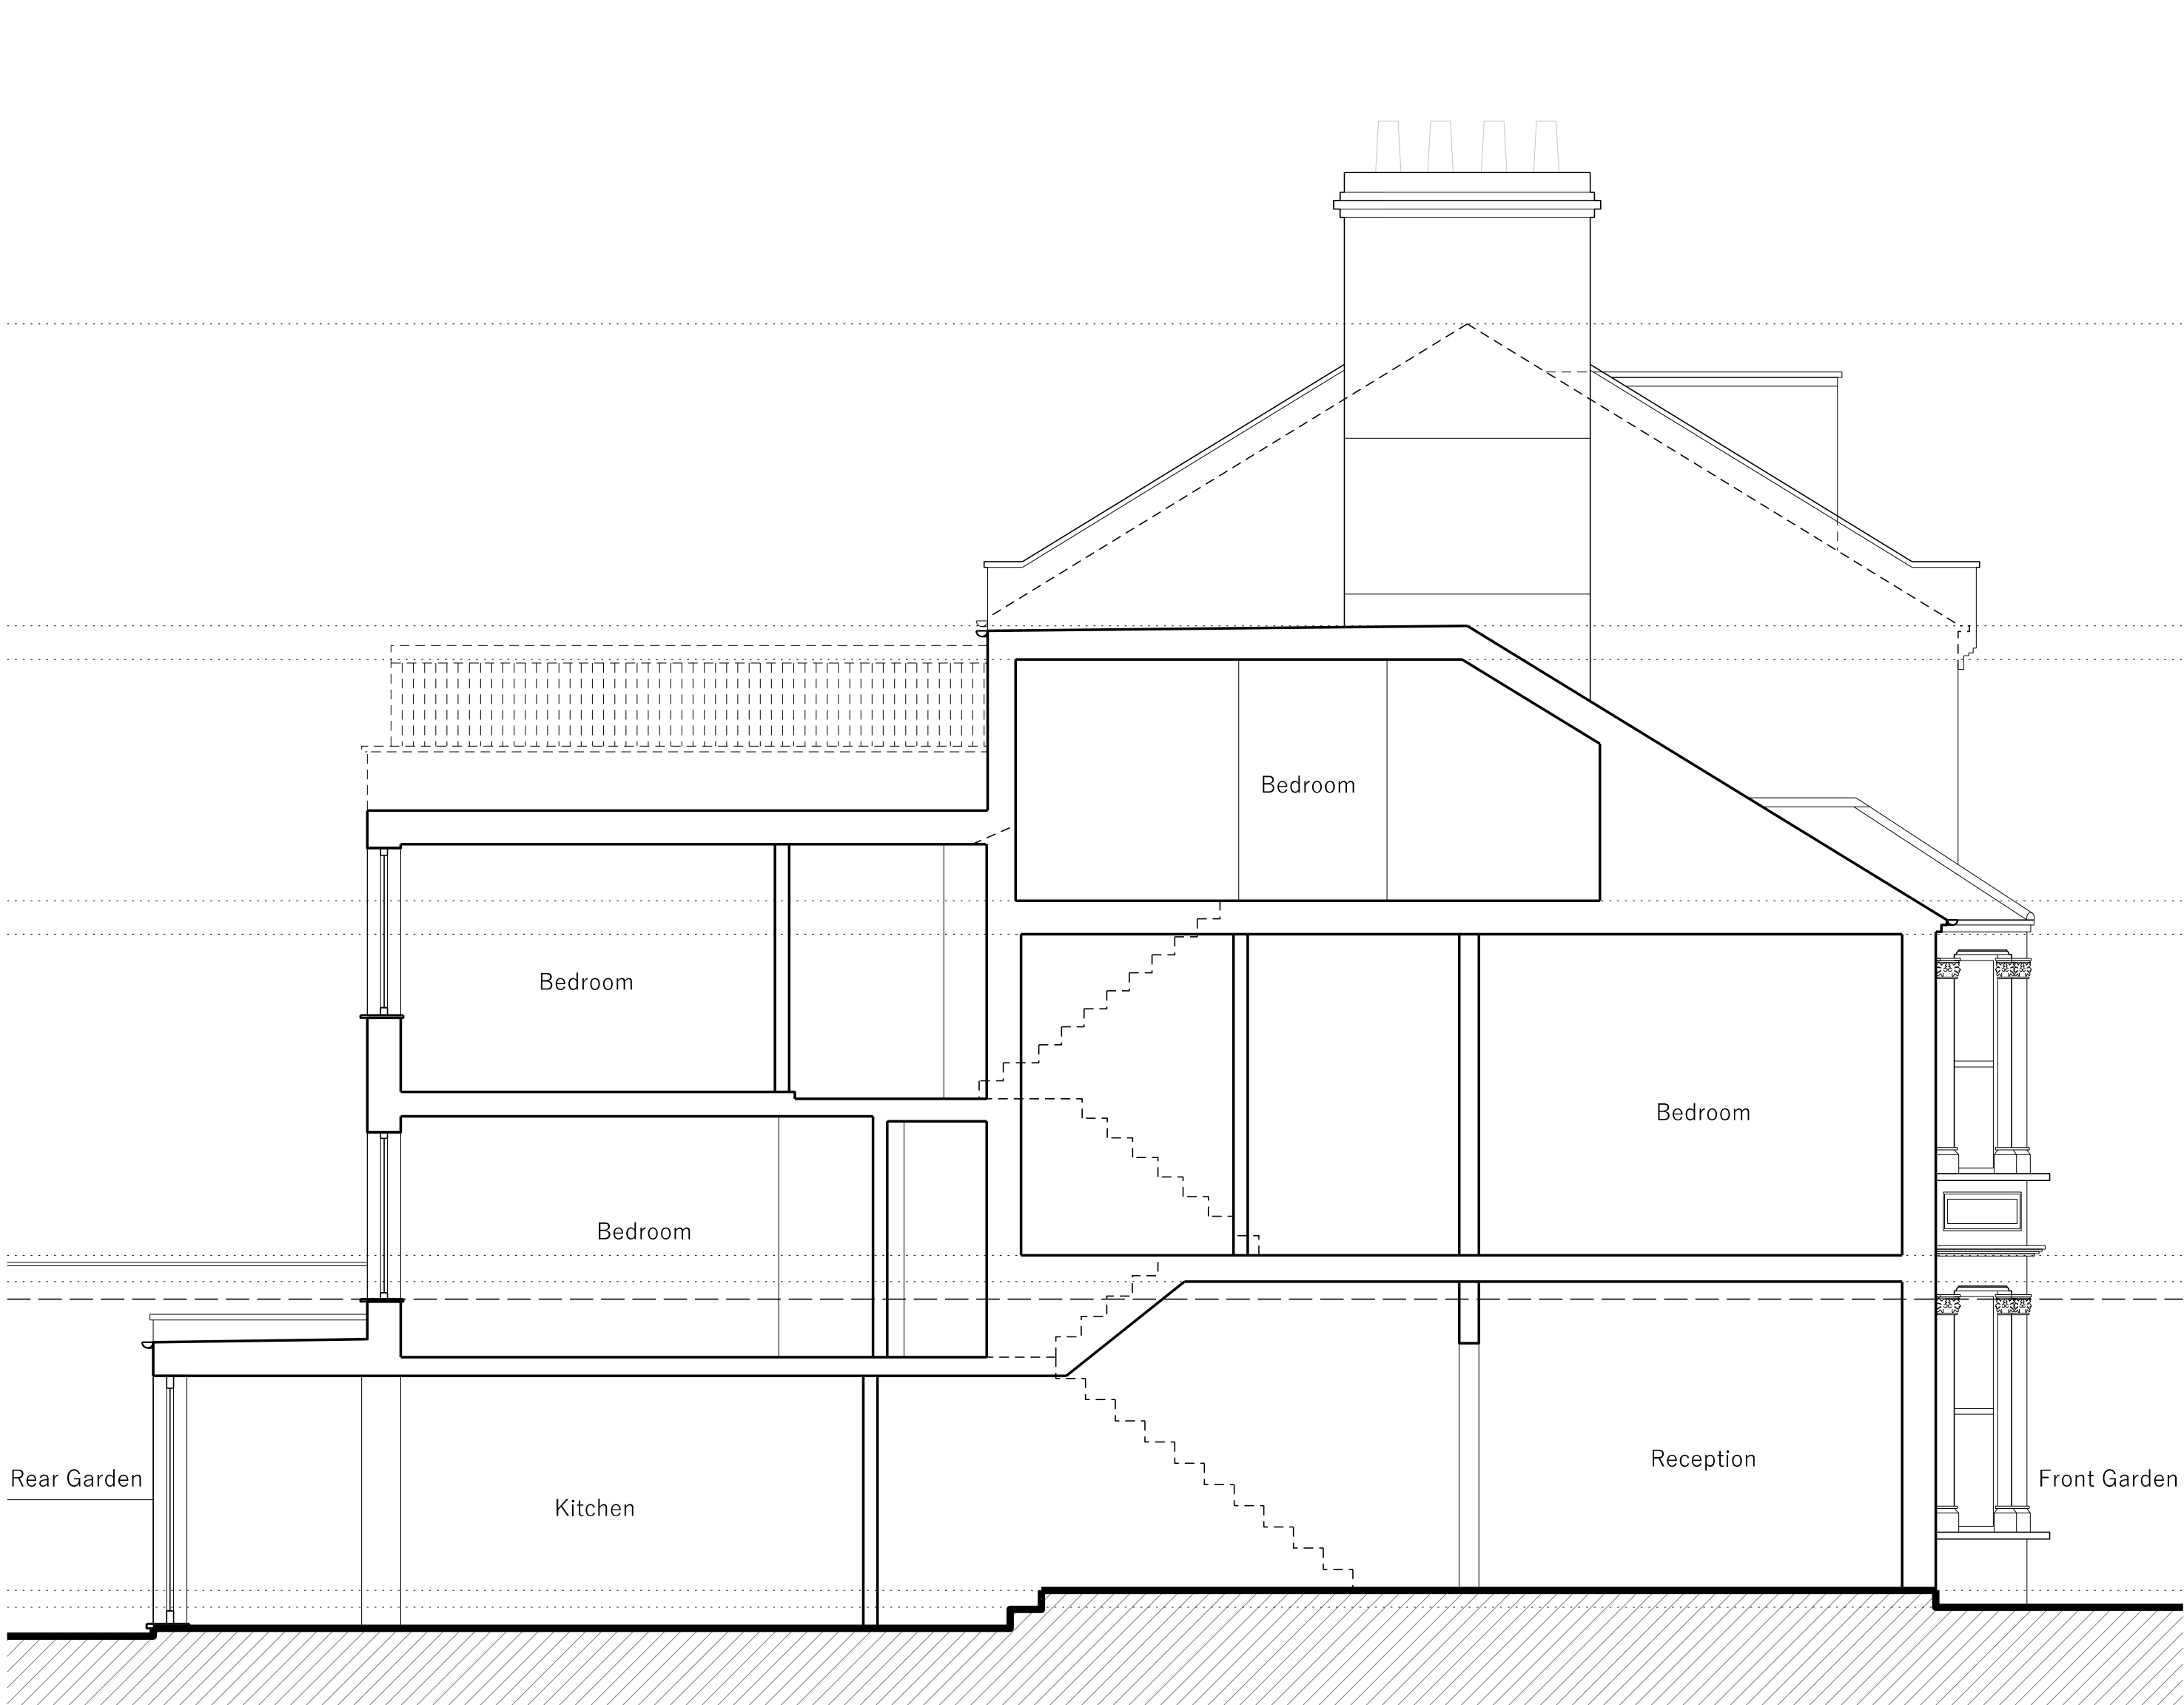

Existing Section

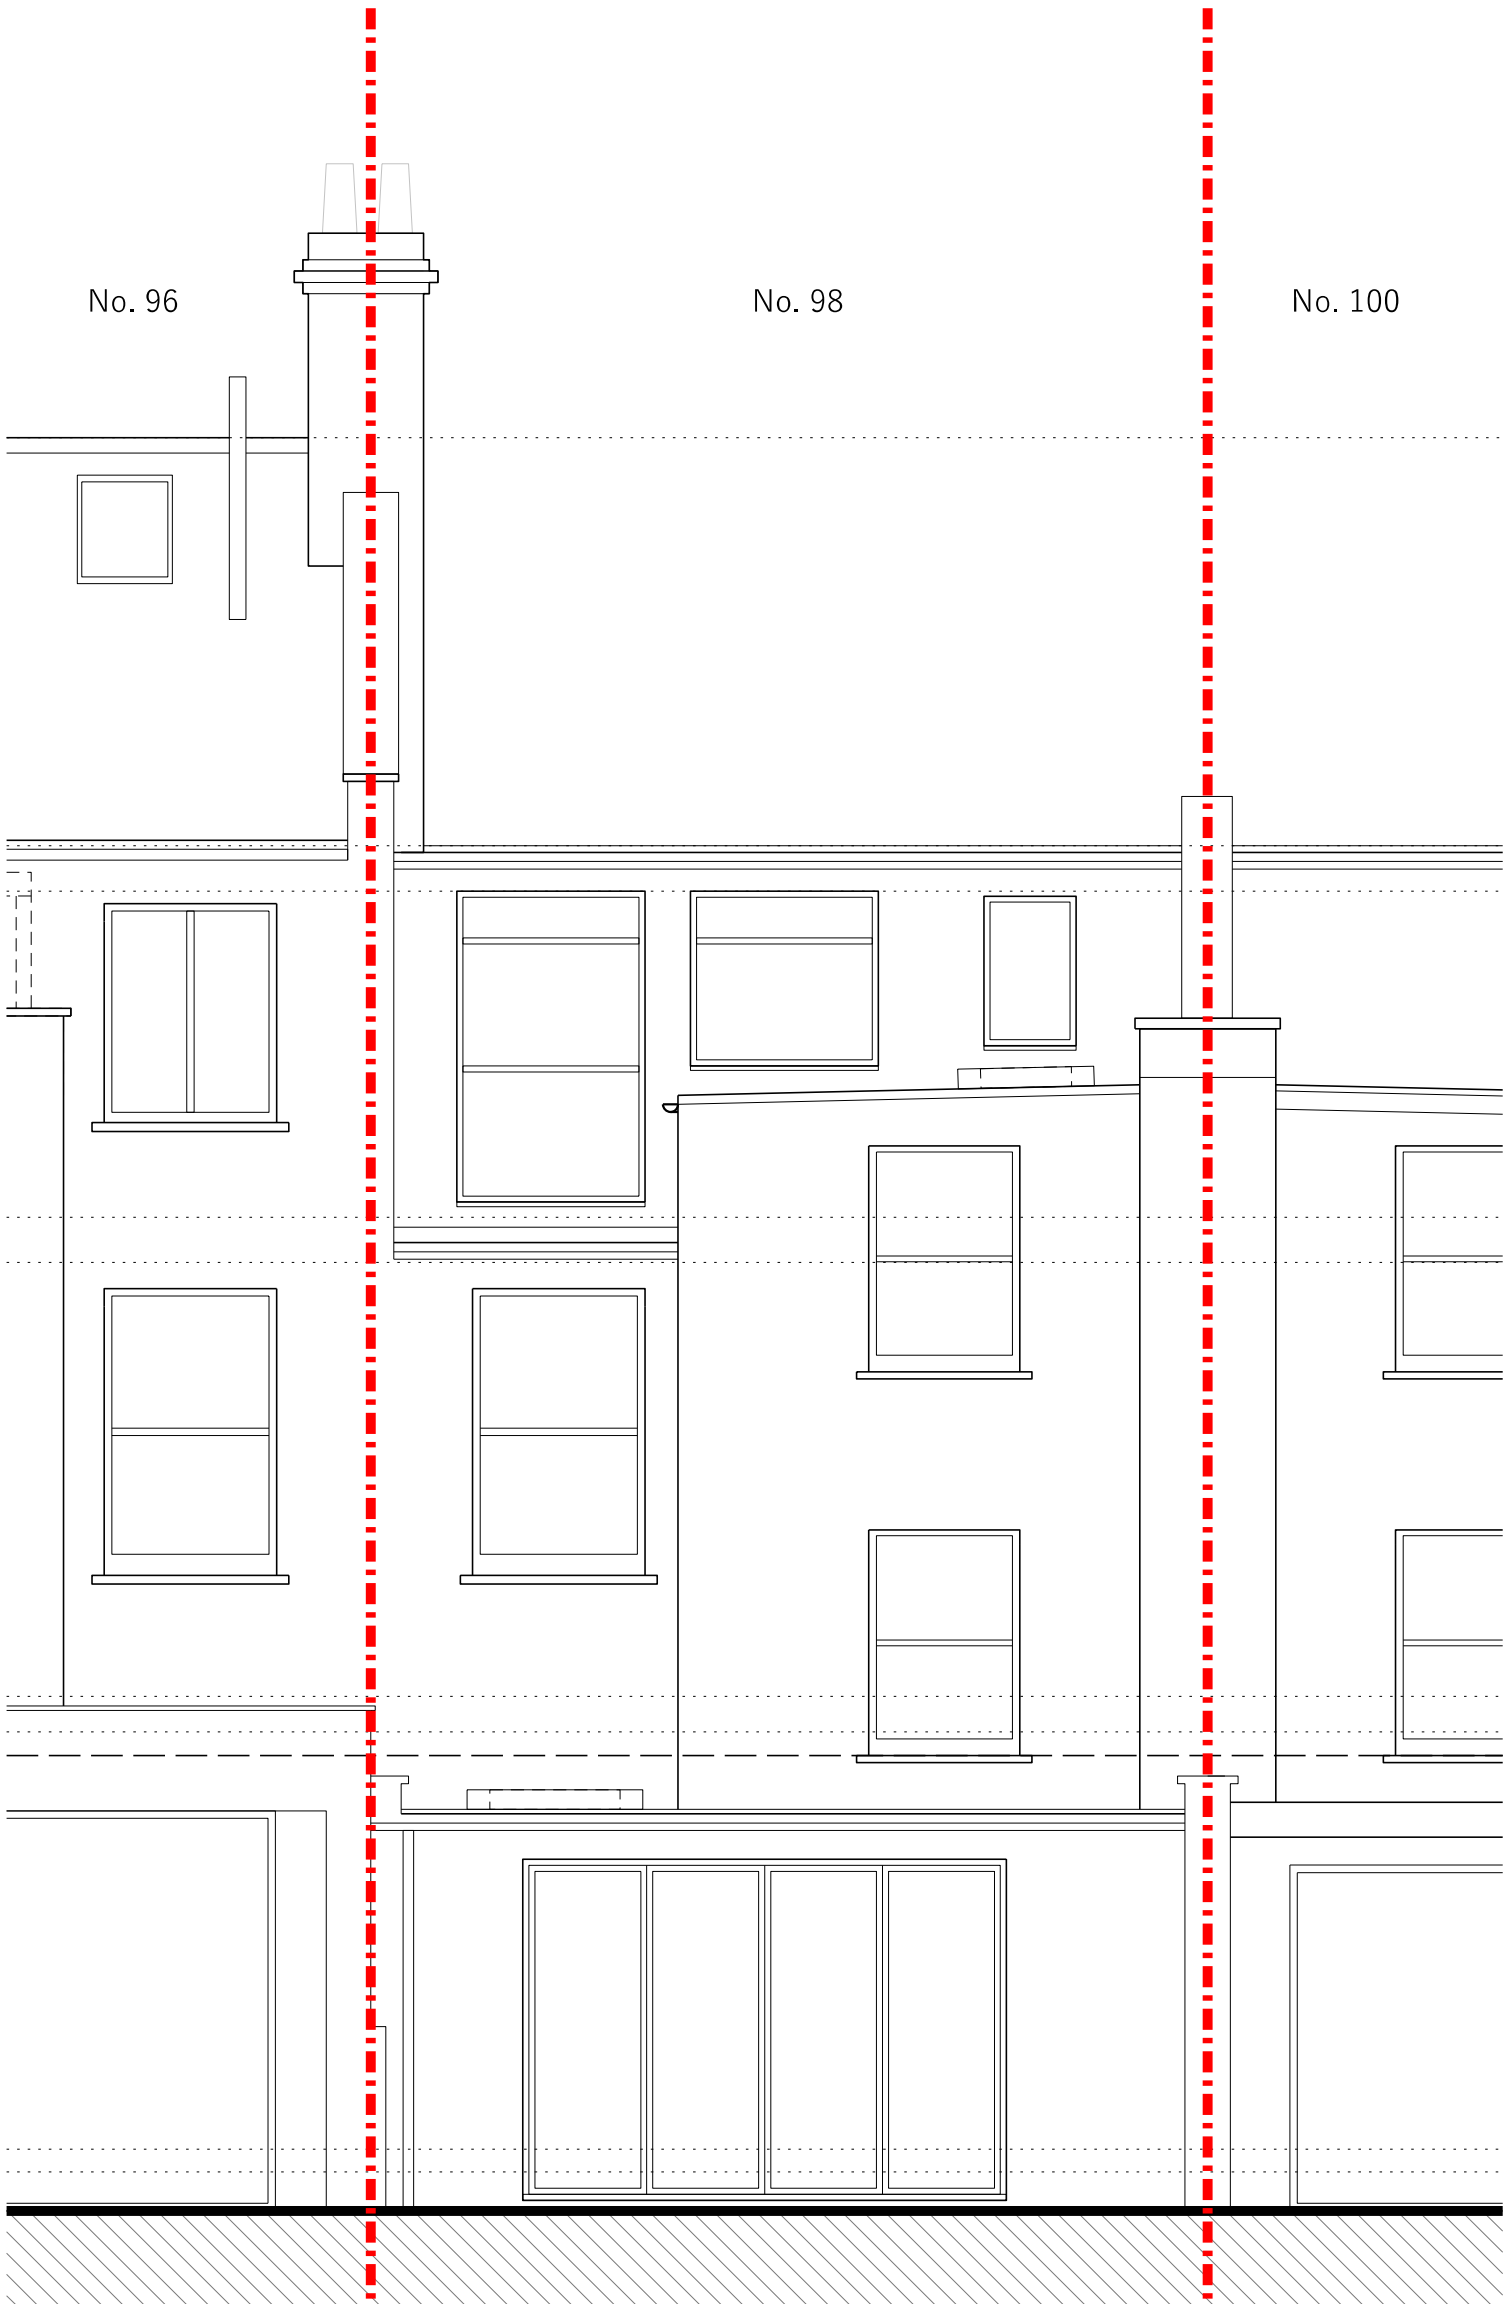

Existing Rear Elevation

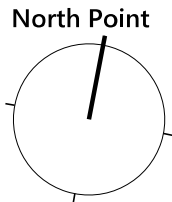

PLANNING

General Arrangement

Rev.	Date	Notes
A	27.10.2023	FIRST ISSUE

Drawing title	Drawing number	Revision
Existing Elevations and Section	382_003	A

Project address
98 Maysgrove Road, London, NW6 2ED

Scale
1:50 @ A1, 1:100 @ A3