
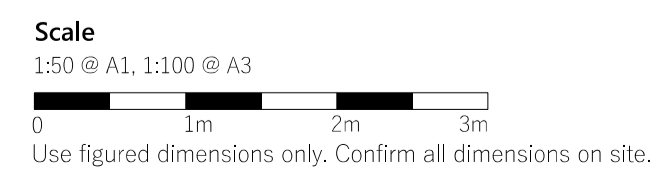


Existing Ground Floor Plan

Existing First Floor Plan

Existing Second Floor Plan

Existing Roof Plan

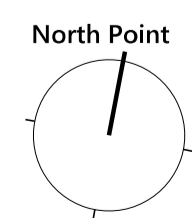

Legend
- - - - - Site boundary line

PLANNING
General Arrangement

Project address	Rev.	Date	Notes
98 Maygrove Road, London, NW6 2ED	A	27.10.2023	FIRST ISSUE
Drawing title Existing Floor Plans			
Scale 1:50 @ A1, 1:100 @ A3	Drawing number 382_D02	Revision A	