



These plans are project and site specific and shall only be used for their intended purpose unless otherwise permitted by written consent of Brian O'Reilly Architects.

All dimensions shown are indicative and must be double checked on site by the contractor. Any inconsistencies found must be reported to Brian O'Reilly Architects.


DO NOT SCALE FROM THE DRAWINGS.

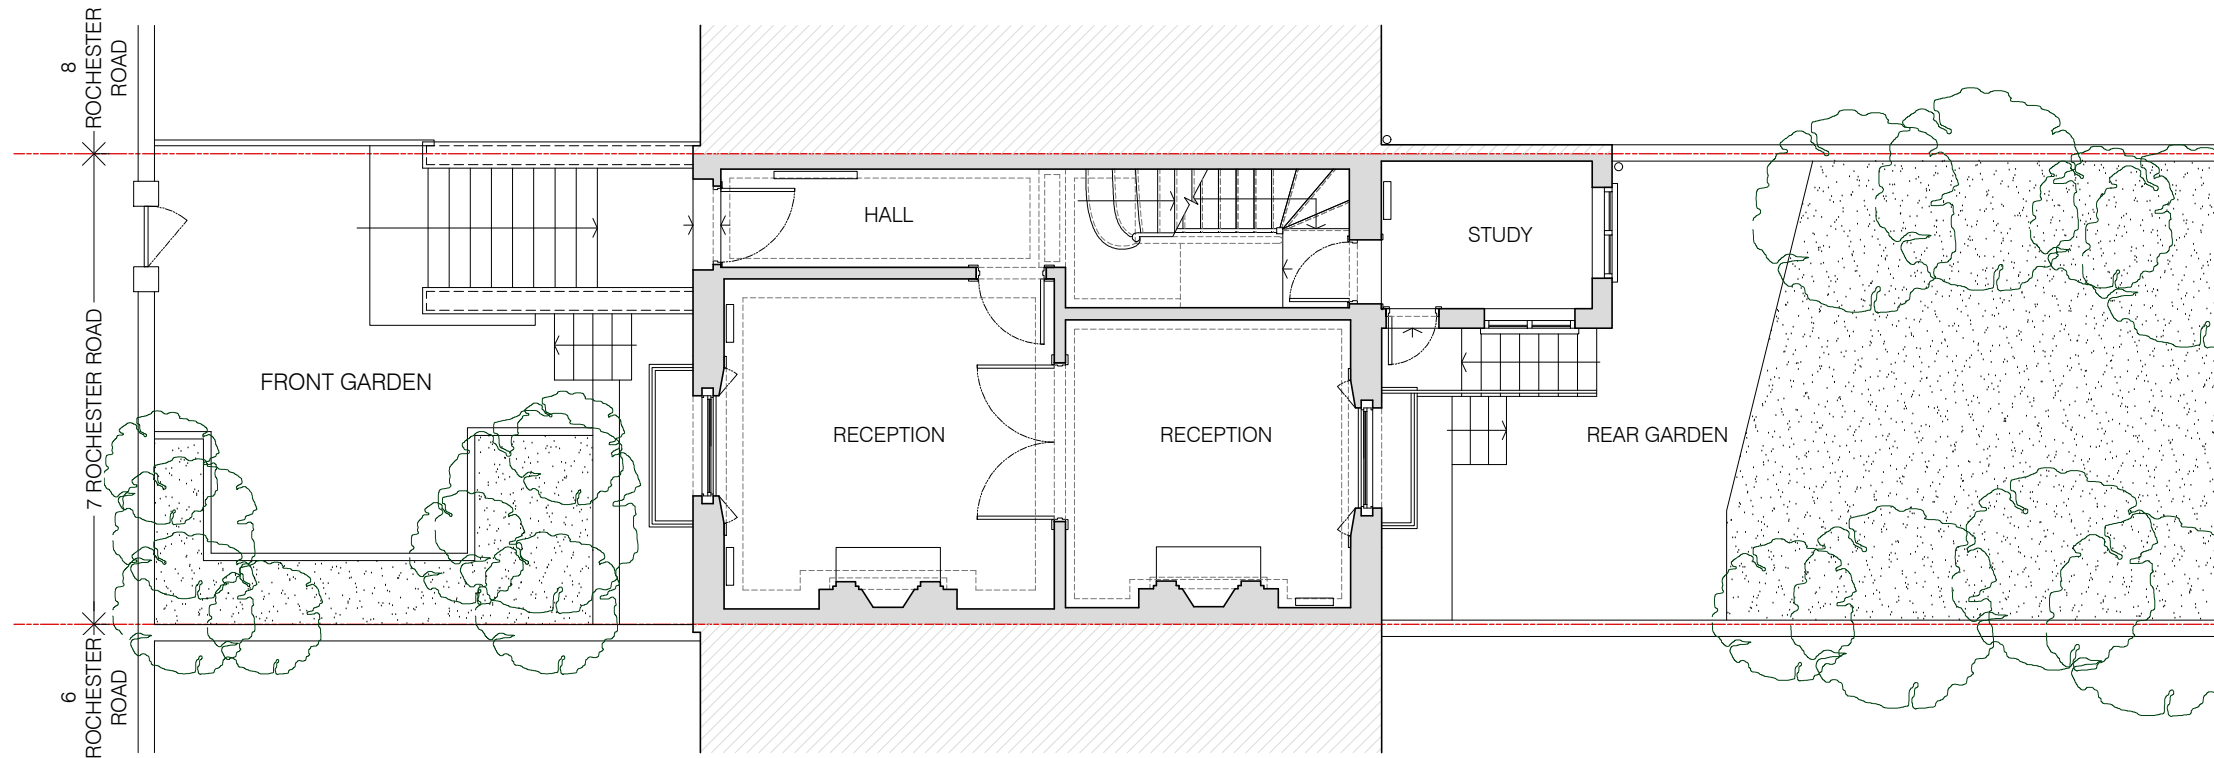

01 EXISTING LOWER GROUND PLAN  
scale 1:100

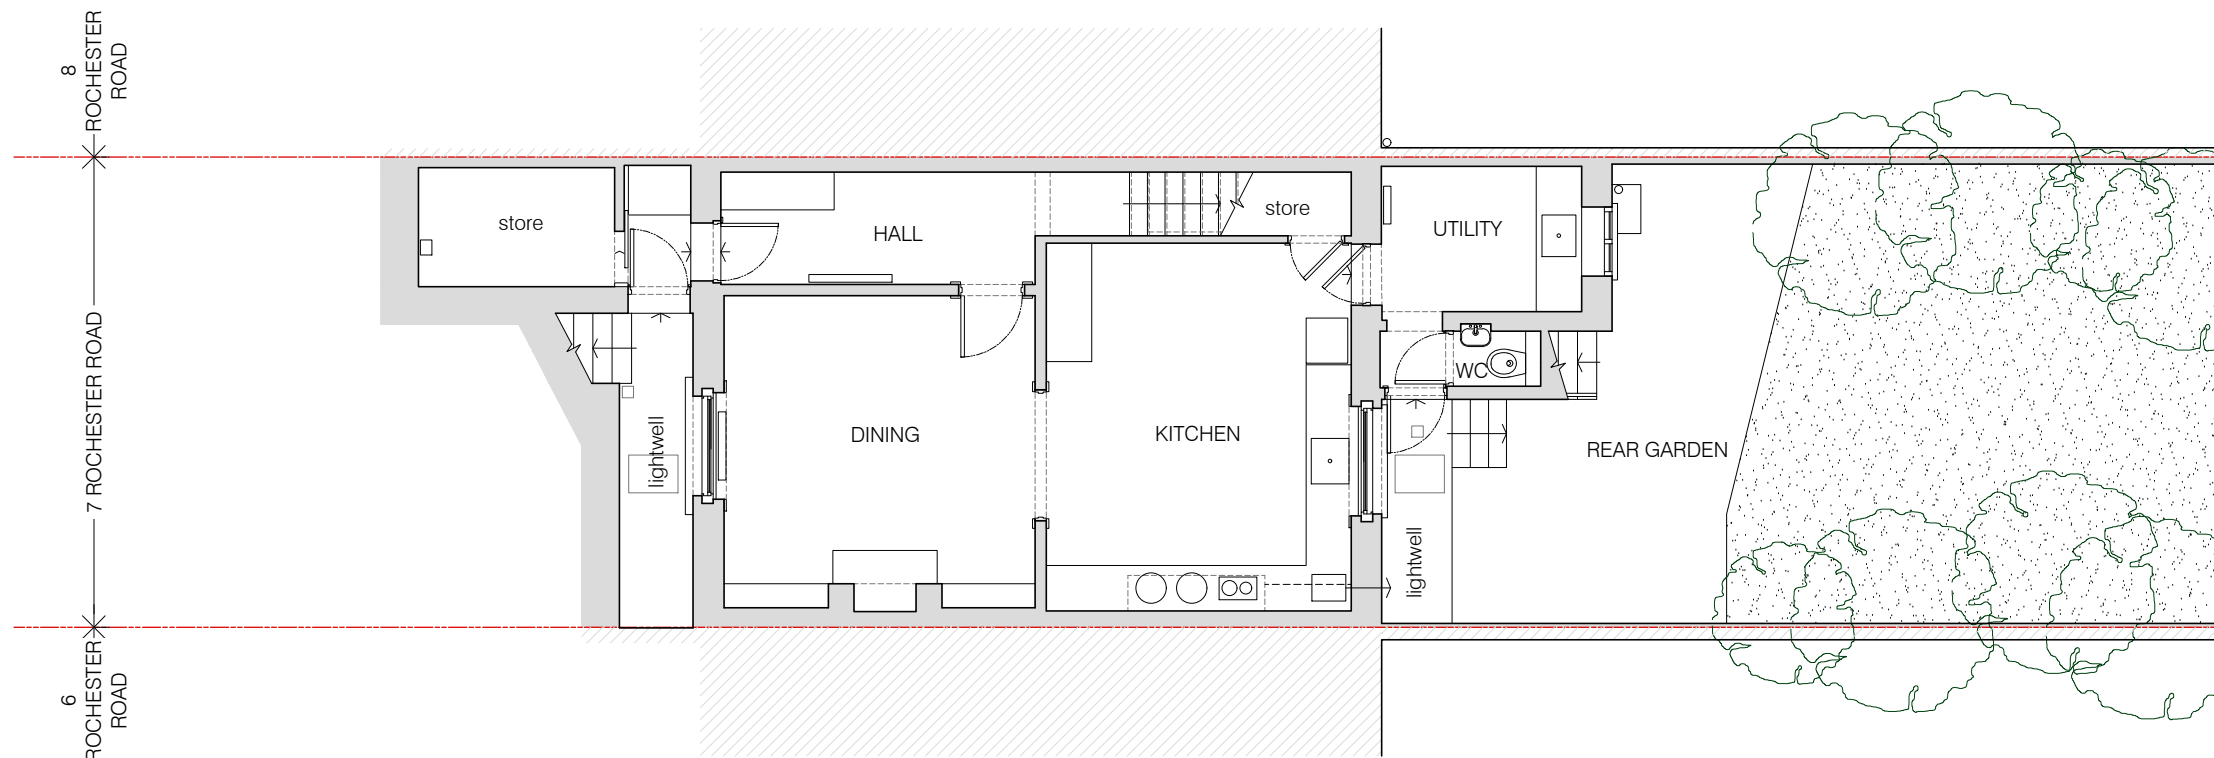

02 EXISTING GROUND FLOOR PLAN  
scale 1:100

 

project  
7 ROCHESTER ROAD, LONDON, NW1 9JH

**BRIAN O'REILLY ARCHITECTS**  
31 Oval Road, London, NW1 7EA +44 (0)20 7267 1184  
www.brianoreillyarchitects.com mail@brianoreillyarchitects.com

status / number  
EXISTING/573-101-E

scale  
1:100 @ A3  
drawing  
EXISTING UPPER & LOWER 20.08.23  
GROUND FLOOR PLANS