



These plans are project and site specific and shall only be used for their intended purpose unless otherwise permitted by written consent of Brian O'Reilly Architects.

All dimensions shown are indicative and must be double checked on site by the contractor. Any inconsistencies found must be reported to Brian O'Reilly Architects.

DO NOT SCALE FROM THE DRAWINGS.

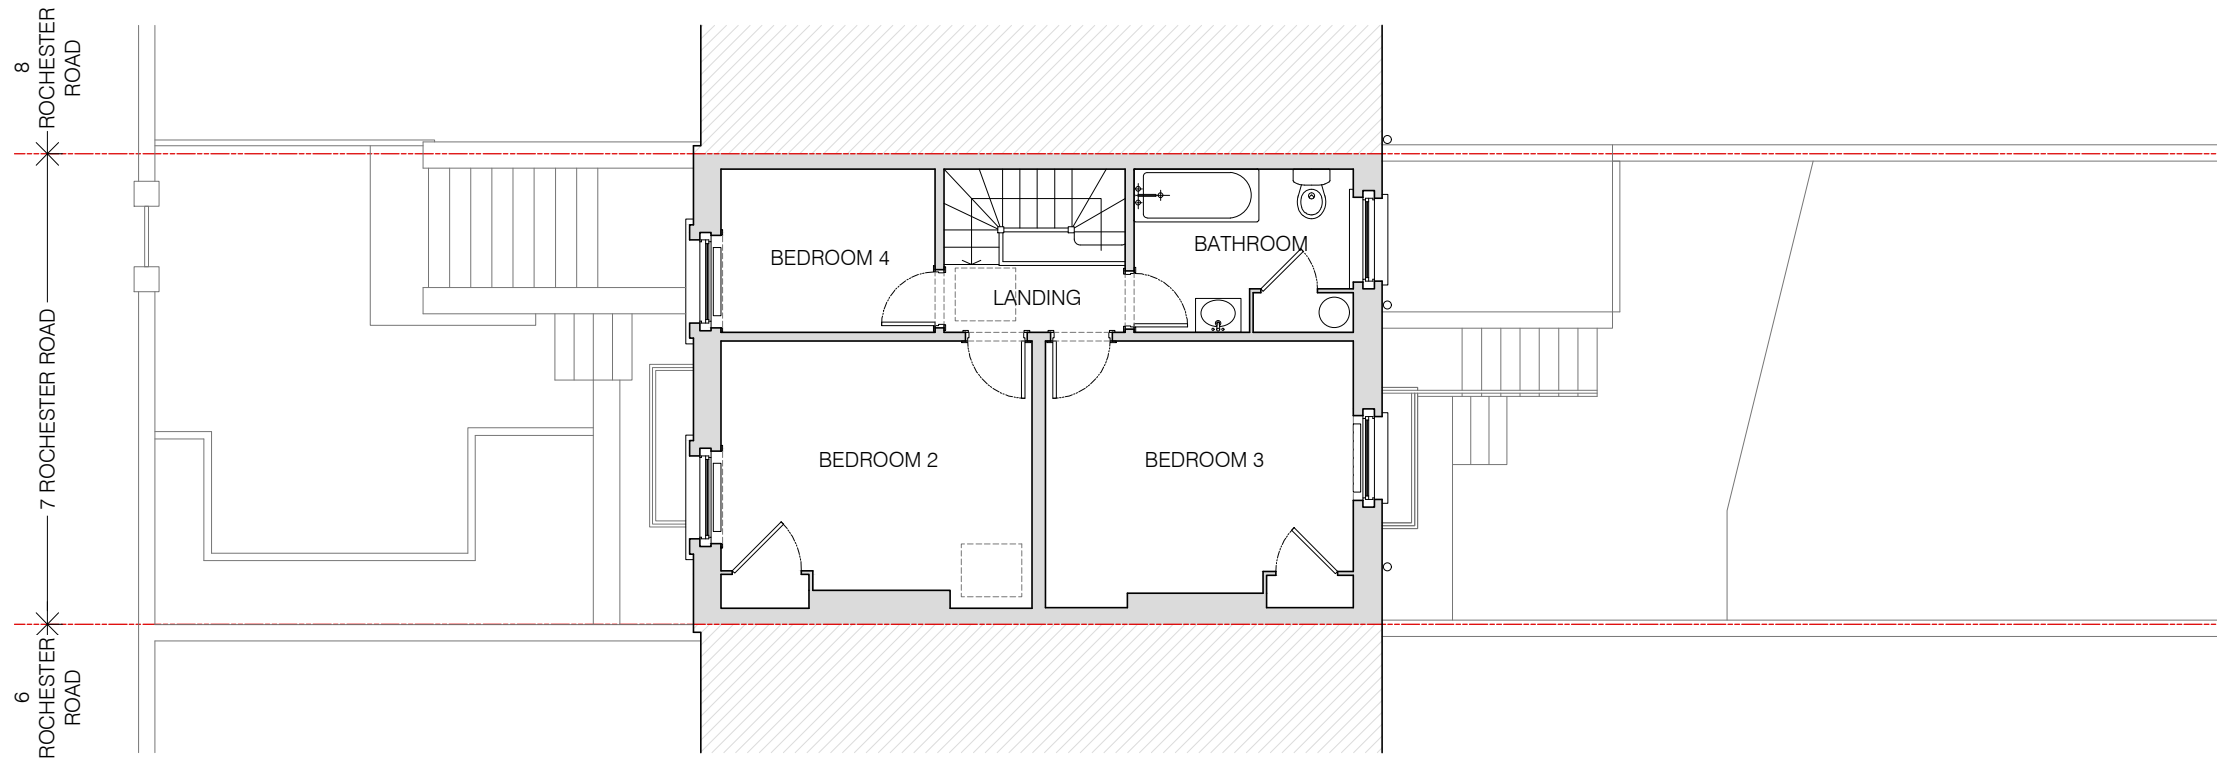

01 EXISTING ROOF PLAN
scale 1:100

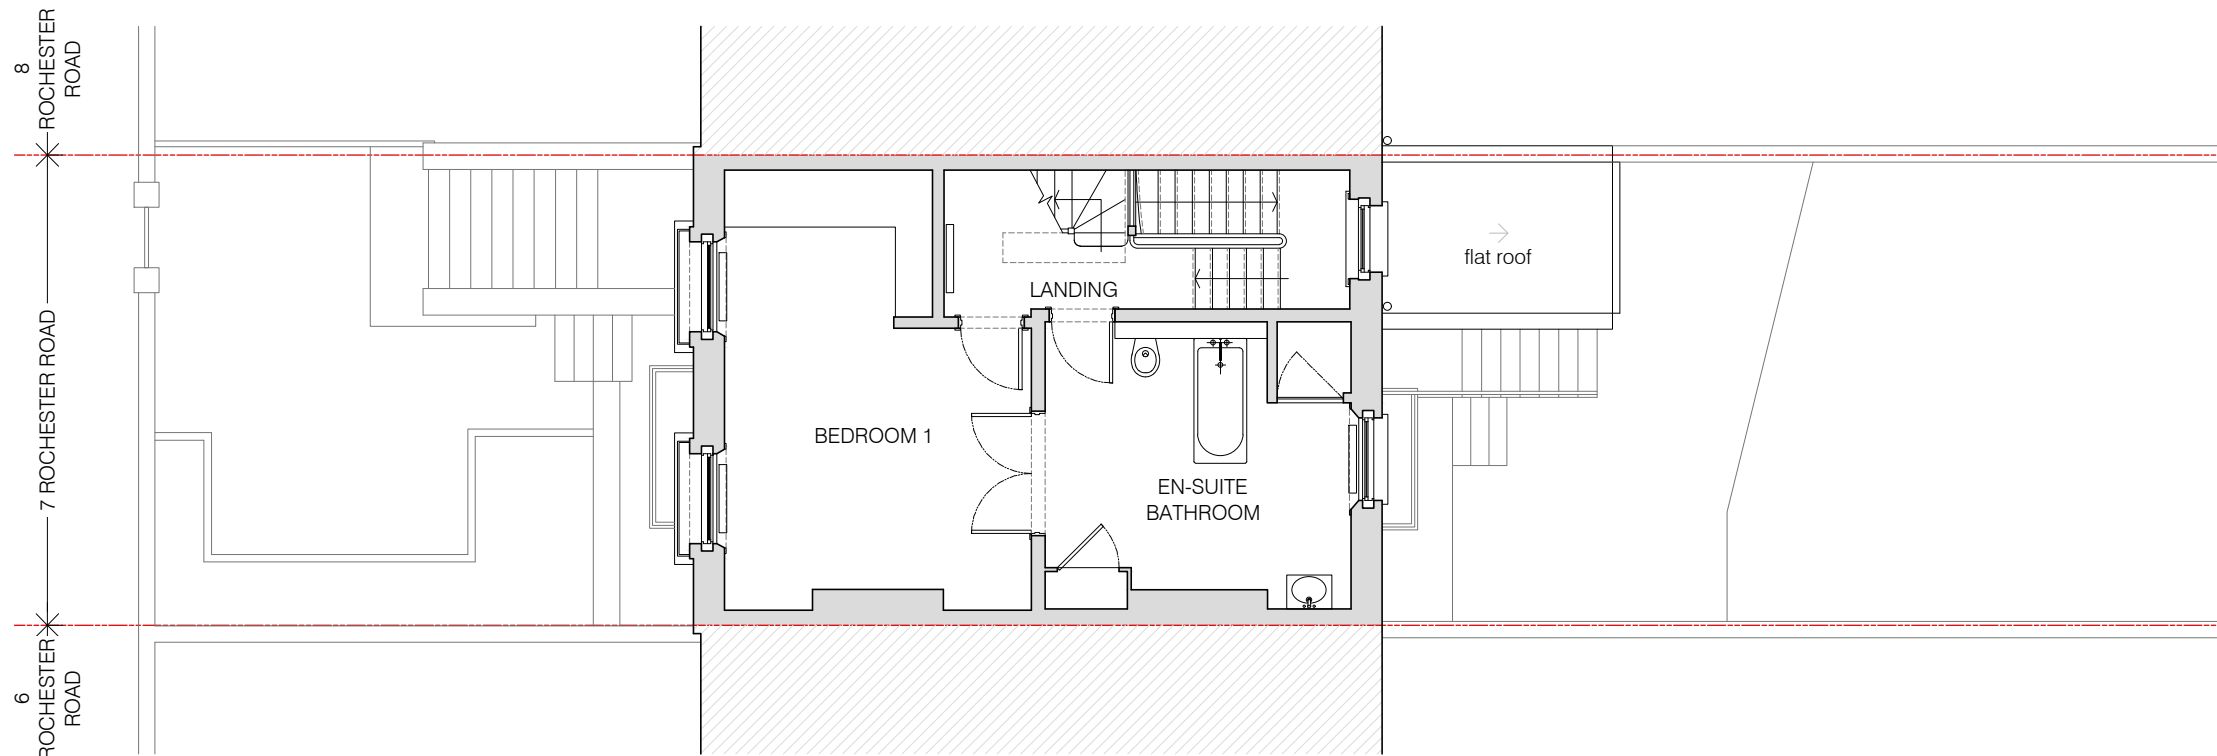

02 EXISTING SECOND PLAN
scale 1:100



project
7 ROCHESTER ROAD, LONDON, NW1 9JH

BRIAN O'REILLY ARCHITECTS
31 Oval Road, London, NW1 7EA +44 (0)20 7267 1184
www.brianoreillyarchitects.com mail@brianoreillyarchitects.com

status / number
EXISTING/573-102-E

scale
1:100 @ A3
drawing
EXISTING FIRST &
SECOND FLOOR PLANS

date
20.08.23