


These plans are project and site specific and shall only be used for their intended purpose unless otherwise permitted by written consent of Brian O'Reilly Architects.

All dimensions shown are indicative and must be double checked on site by the contractor. Any inconsistencies found must be reported to Brian O'Reilly Architects.




DO NOT SCALE FROM THE DRAWINGS.

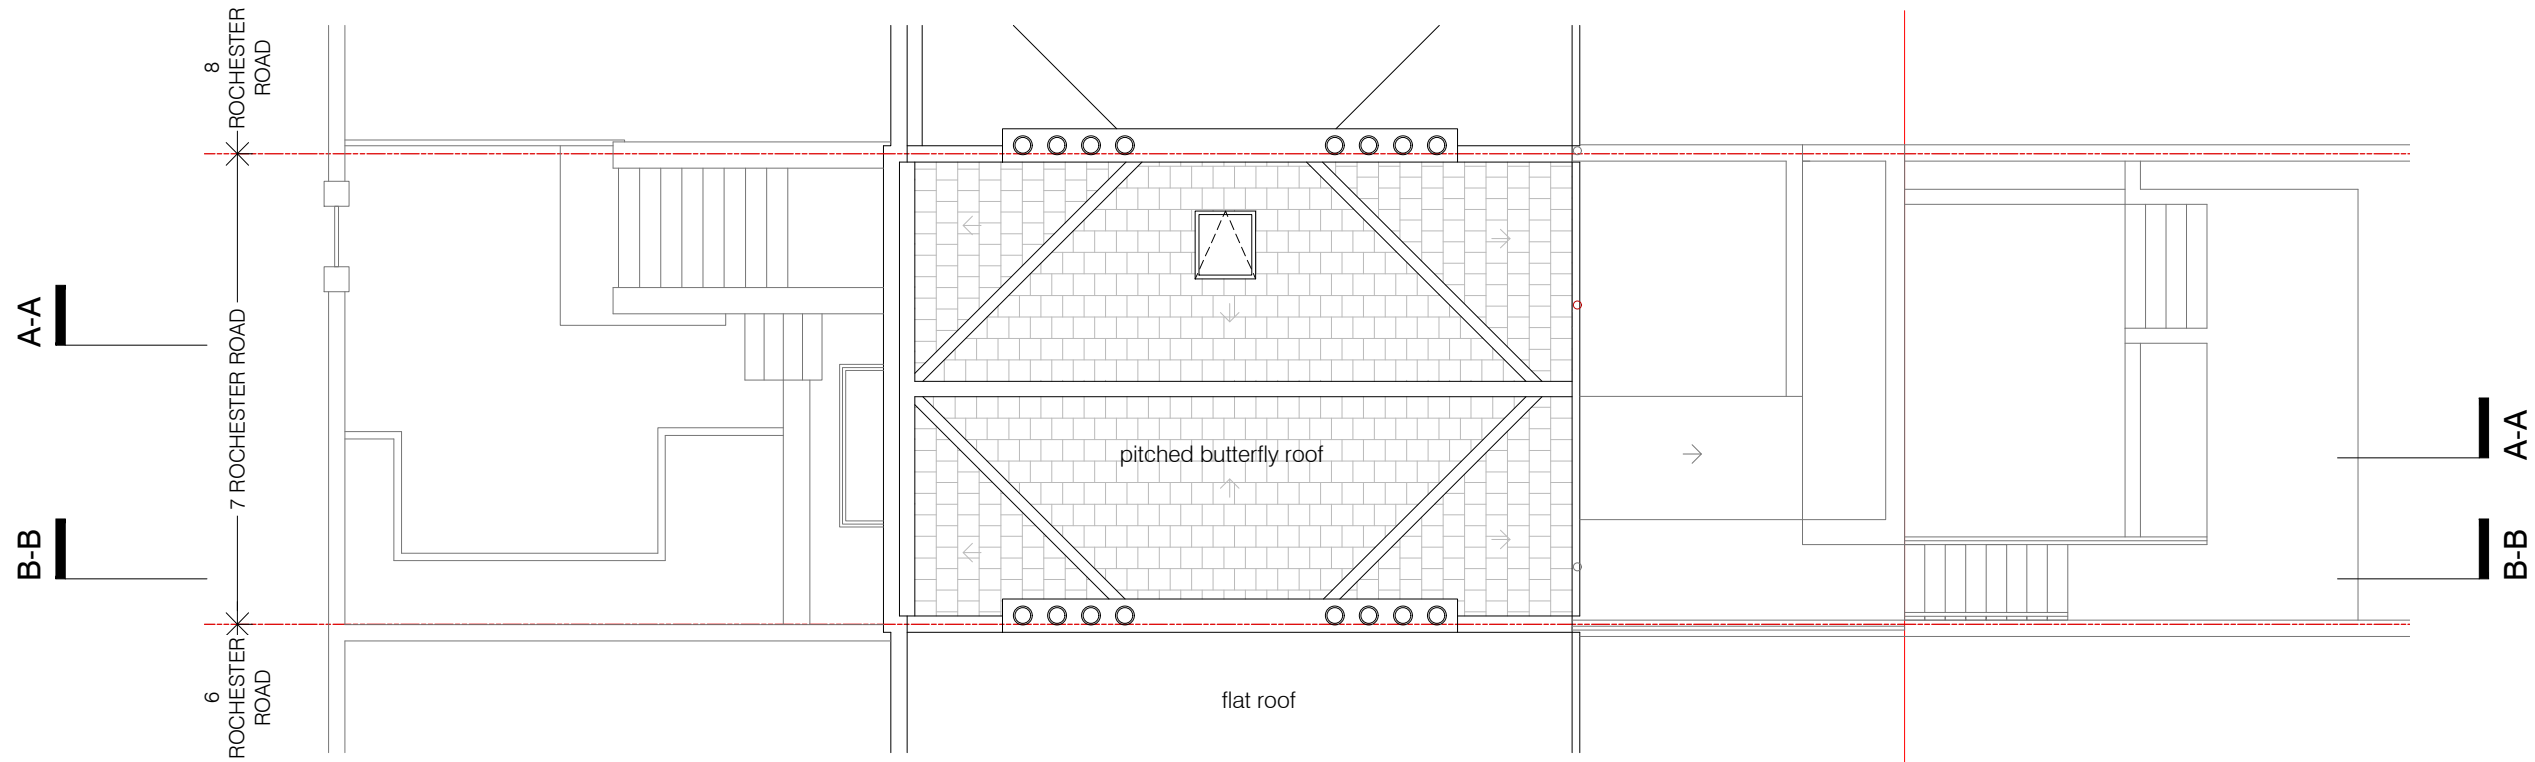

01 PROPOSED ROOF PLAN
scale 1:100



KEY

	existing walls
	proposed walls
	removed walls

project
7 ROCHESTER ROAD, LONDON, NW1 9JH

BRIAN O'REILLY ARCHITECTS
31 Oval Road, London, NW1 7EA +44 (0)20 7267 1184
www.brianoreillyarchitects.com mail@brianoreillyarchitects.com

status / number
PROPOSED/573-103-P 1:100 @ A3

drawing
PROPOSED ROOF PLAN 09.10.23