




# Castlehaven Road

Front Elevation

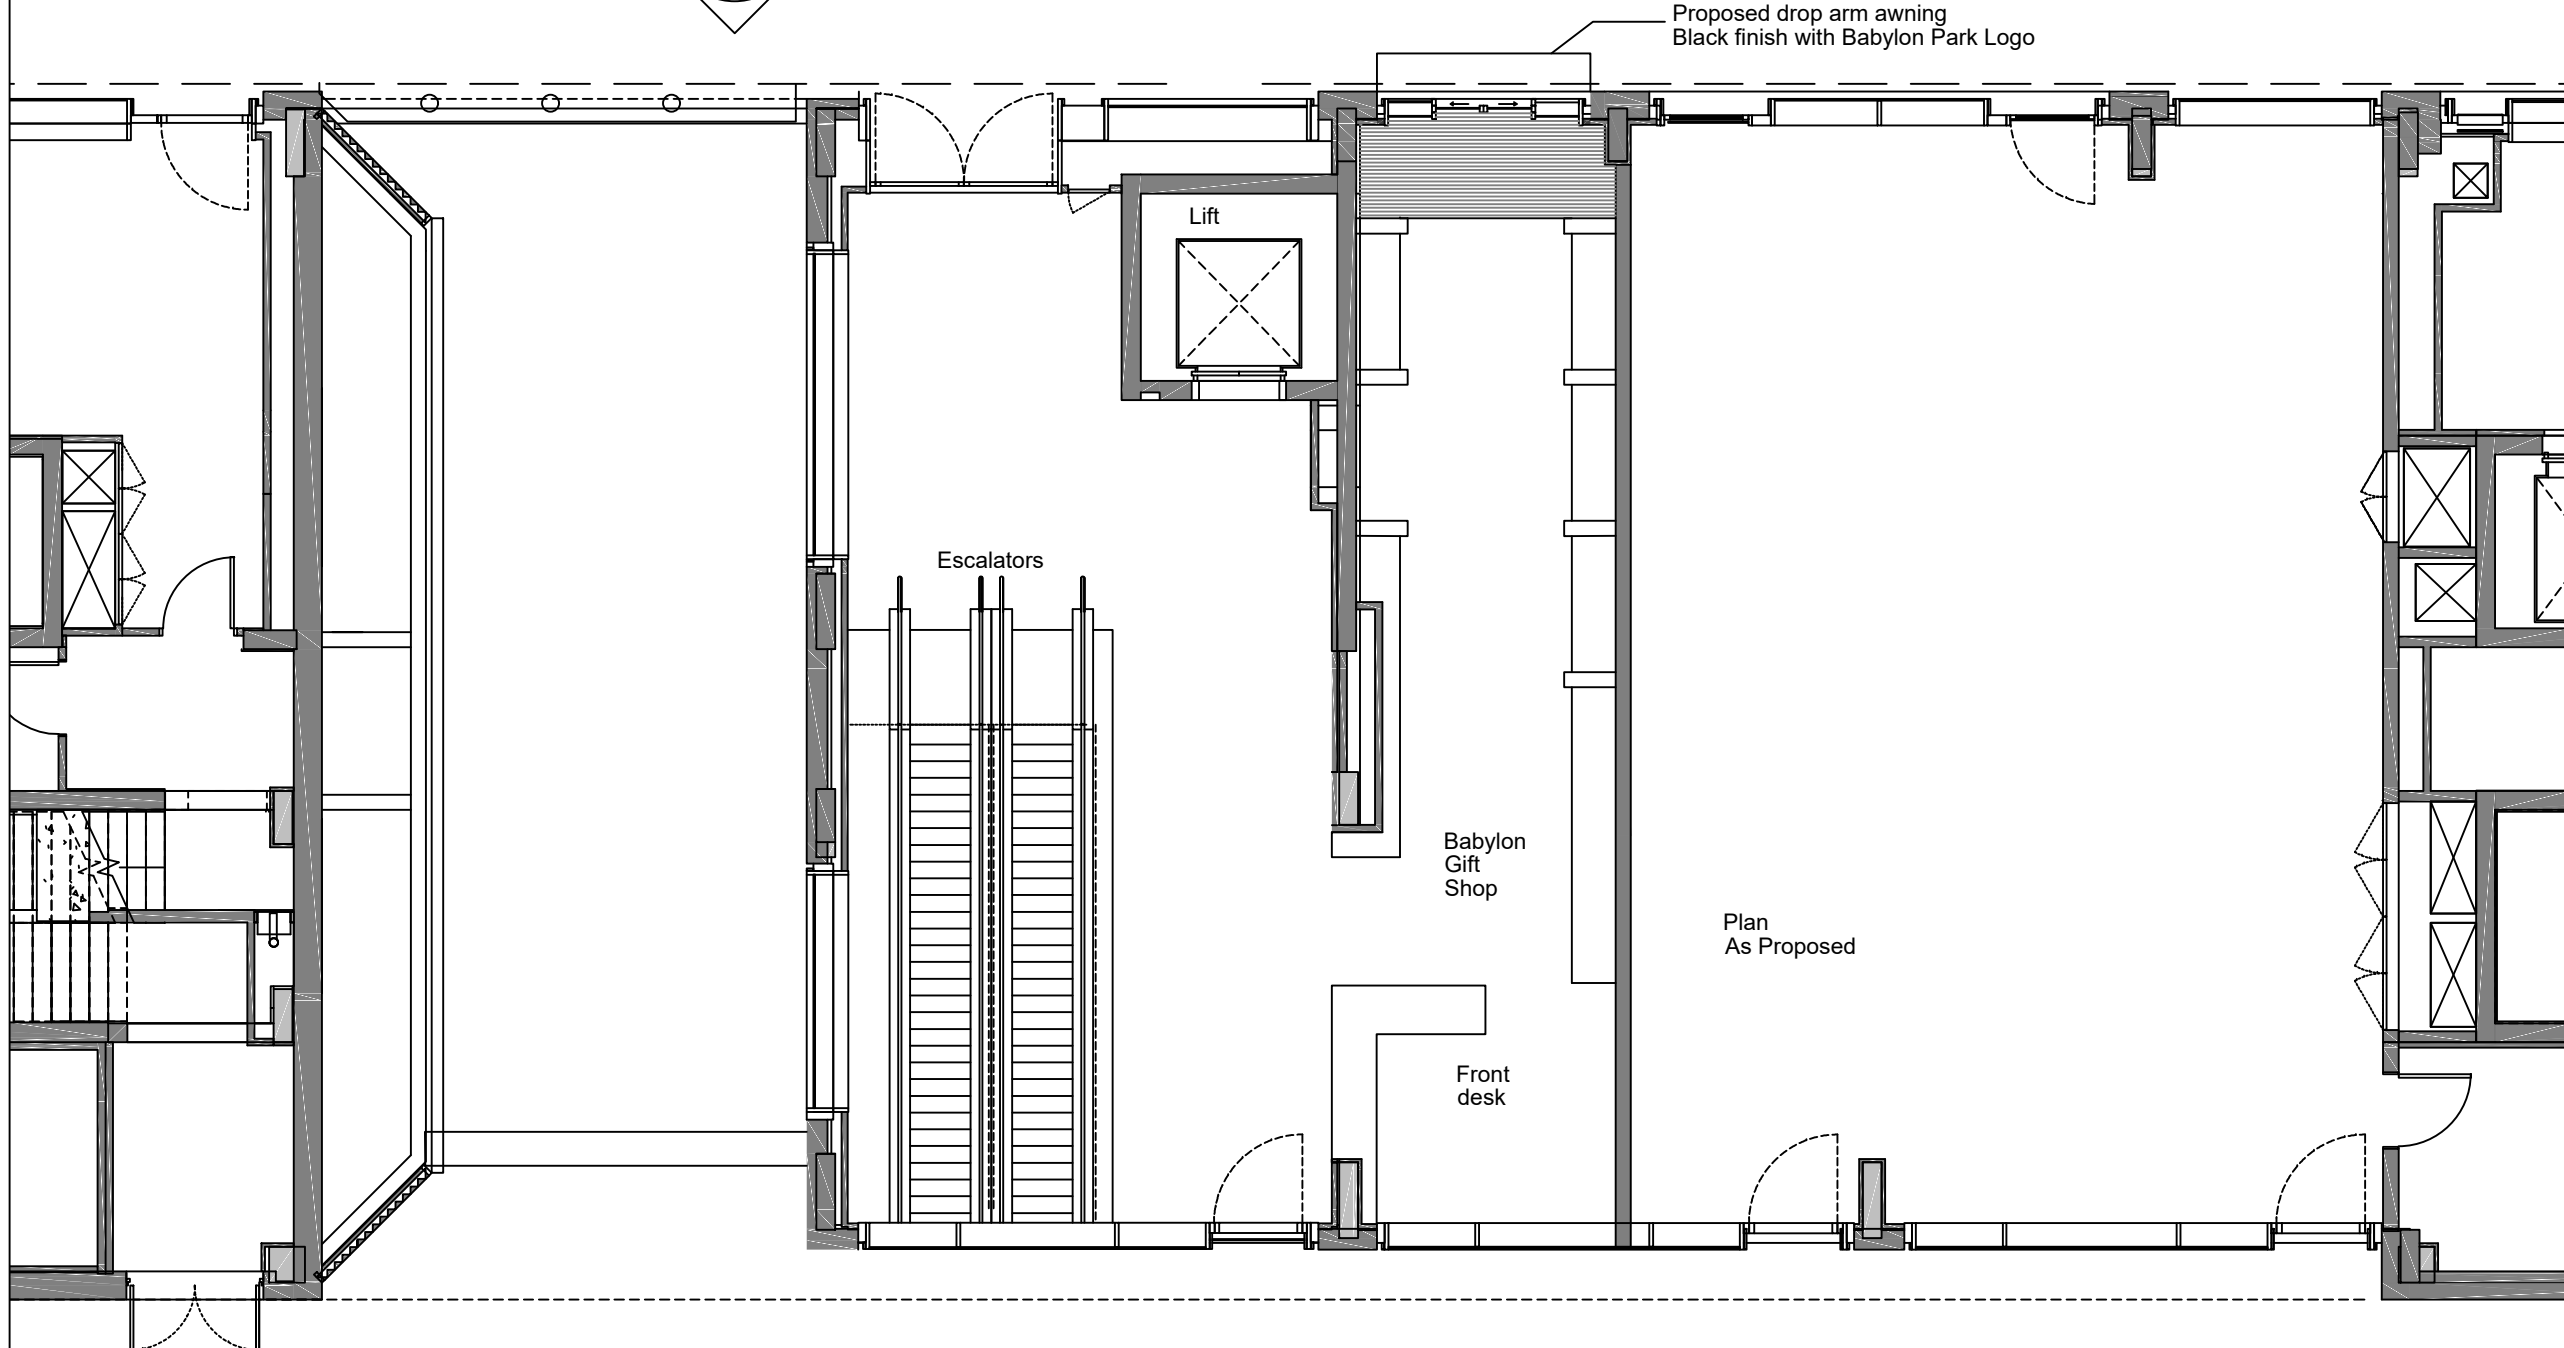


- Notes:
- Planning Departments can scale from this drawing.
  - Contractor to verify all dimensions on site.
  - Any discrepancy to be reported to the architect for clarification.
  - Drawing and specifications to be read in conjunction with information from all other design consultants and contractors.
  - Drawings and specifications to be read in conjunction with Designer's Hazard and Environment Assessment Record in accordance with current CDM regulations.
  - All works to be carried out in accordance with the latest appropriate codes of practice and to comply with current building regulations.

# Hawley Wharf Internal Courtyard

 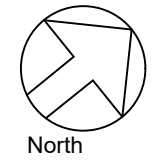


rev	details	date
project		
Babylon Park Awning		
drawing		
Block plan		
job no	drawing no	rev
2335	021	
status		
Planning		
date	scale @ A3	
31/10/23	1:100	

- Notes:
- Planning Departments can scale from this drawing.
  - Contractor to verify all dimensions on site.
  - Any discrepancy to be reported to the architect for clarification.
  - Drawing and specifications to be read in conjunction with information from all other design consultants and contractors.
  - Drawings and specifications to be read in conjunction with Designer's Hazard and Environment Assessment Record in accordance with current CDM regulations.
  - All works to be carried out in accordance with the latest appropriate codes of practice and to comply with current building regulations.

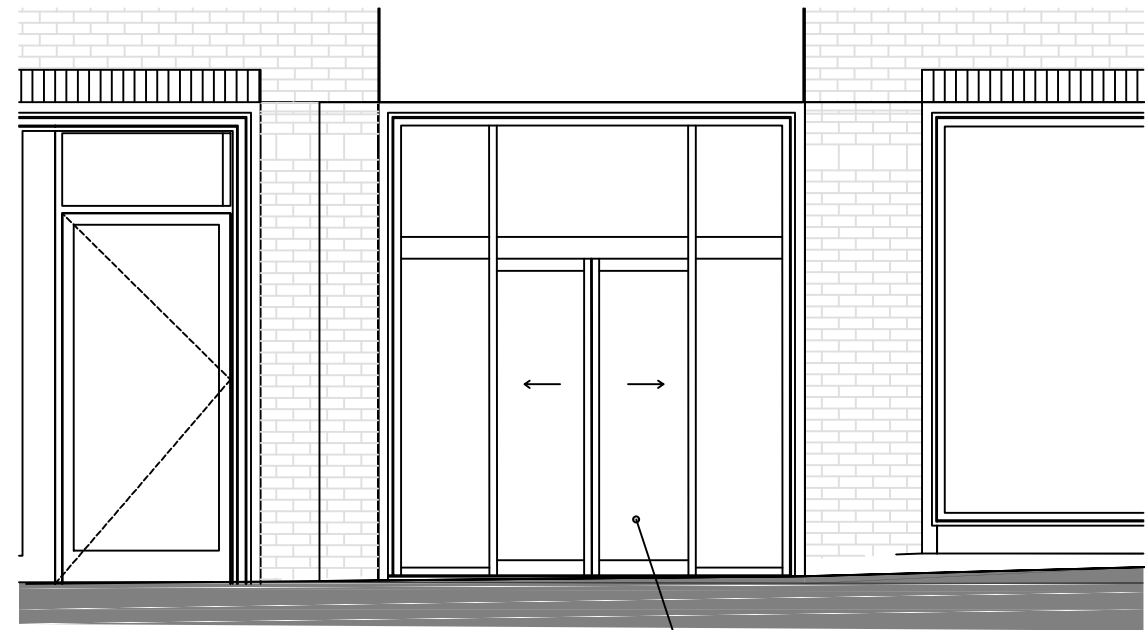

Front Elevation  
As Existing

Approved sliding door

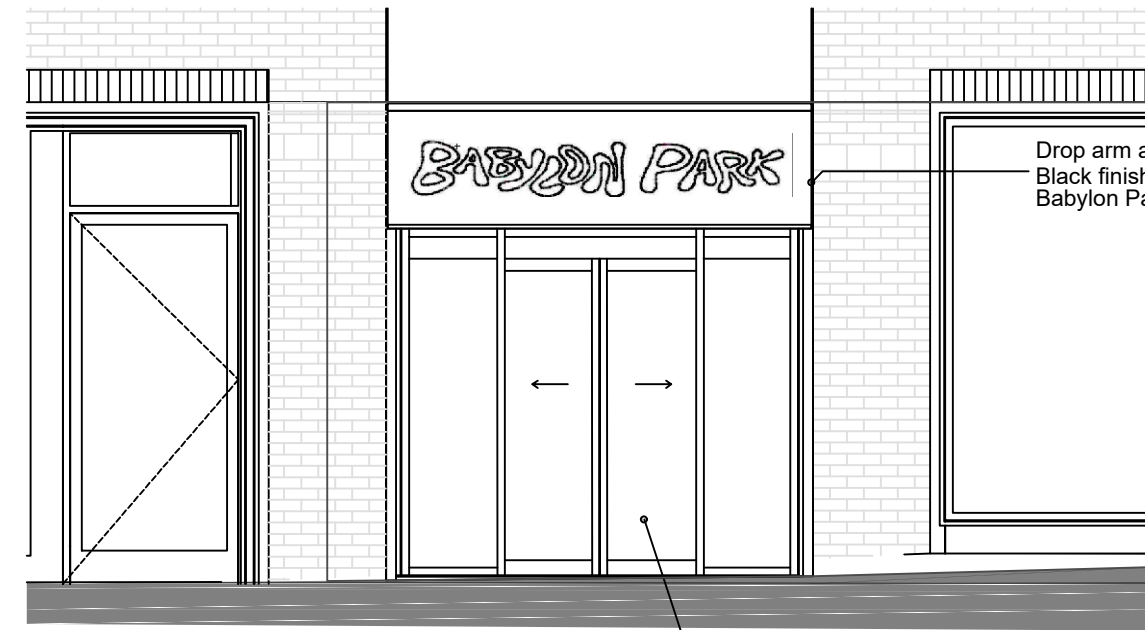


Front Elevation  
As Proposed

Drop arm awning  
Black finish with  
Babylon Park logo

Approved sliding door



Awning  
As Proposed

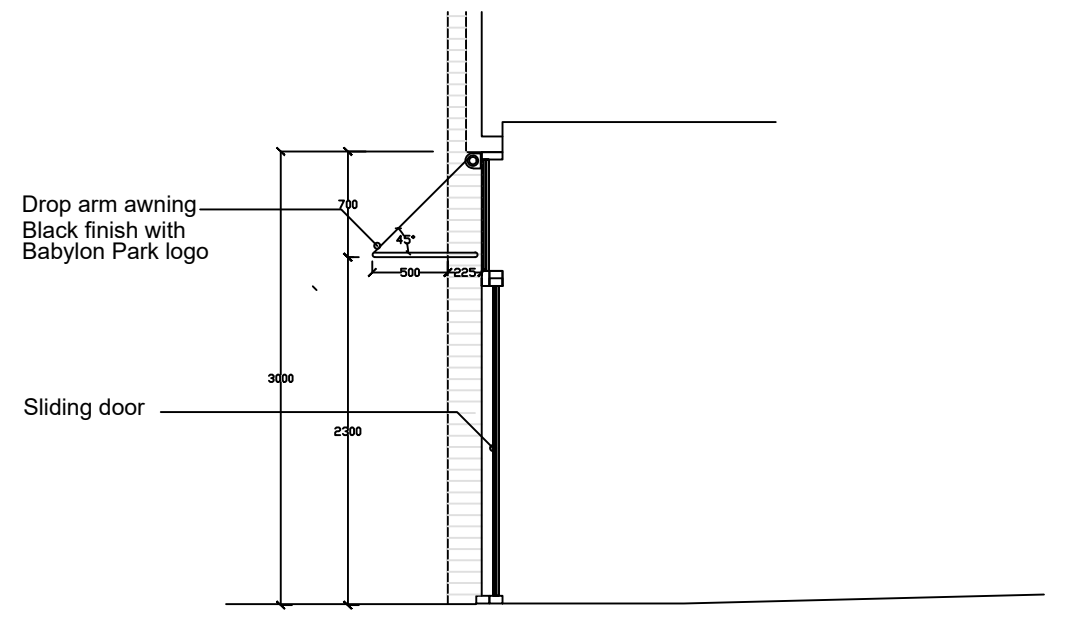

Drop arm awning  
Black finish with  
Babylon Park logo

Sliding door

Section  
As Proposed

0 1 2 3  
Scale bar metres

rev	details	date
project Babylon Park Awning		
drawing Elevation & Section Existing and Proposed		
job no 2335	drawing no 022	rev
status Planning		
date 31/10/23	scale @ A3 1:50	