


DATE	REVISION	REV	DR	CH
28-09-23	GREEN ROOF UPDATES - FOR PLANNING	P01	RP	RP
01-11-23	Minor update, scale bar added	P02	PA	PA

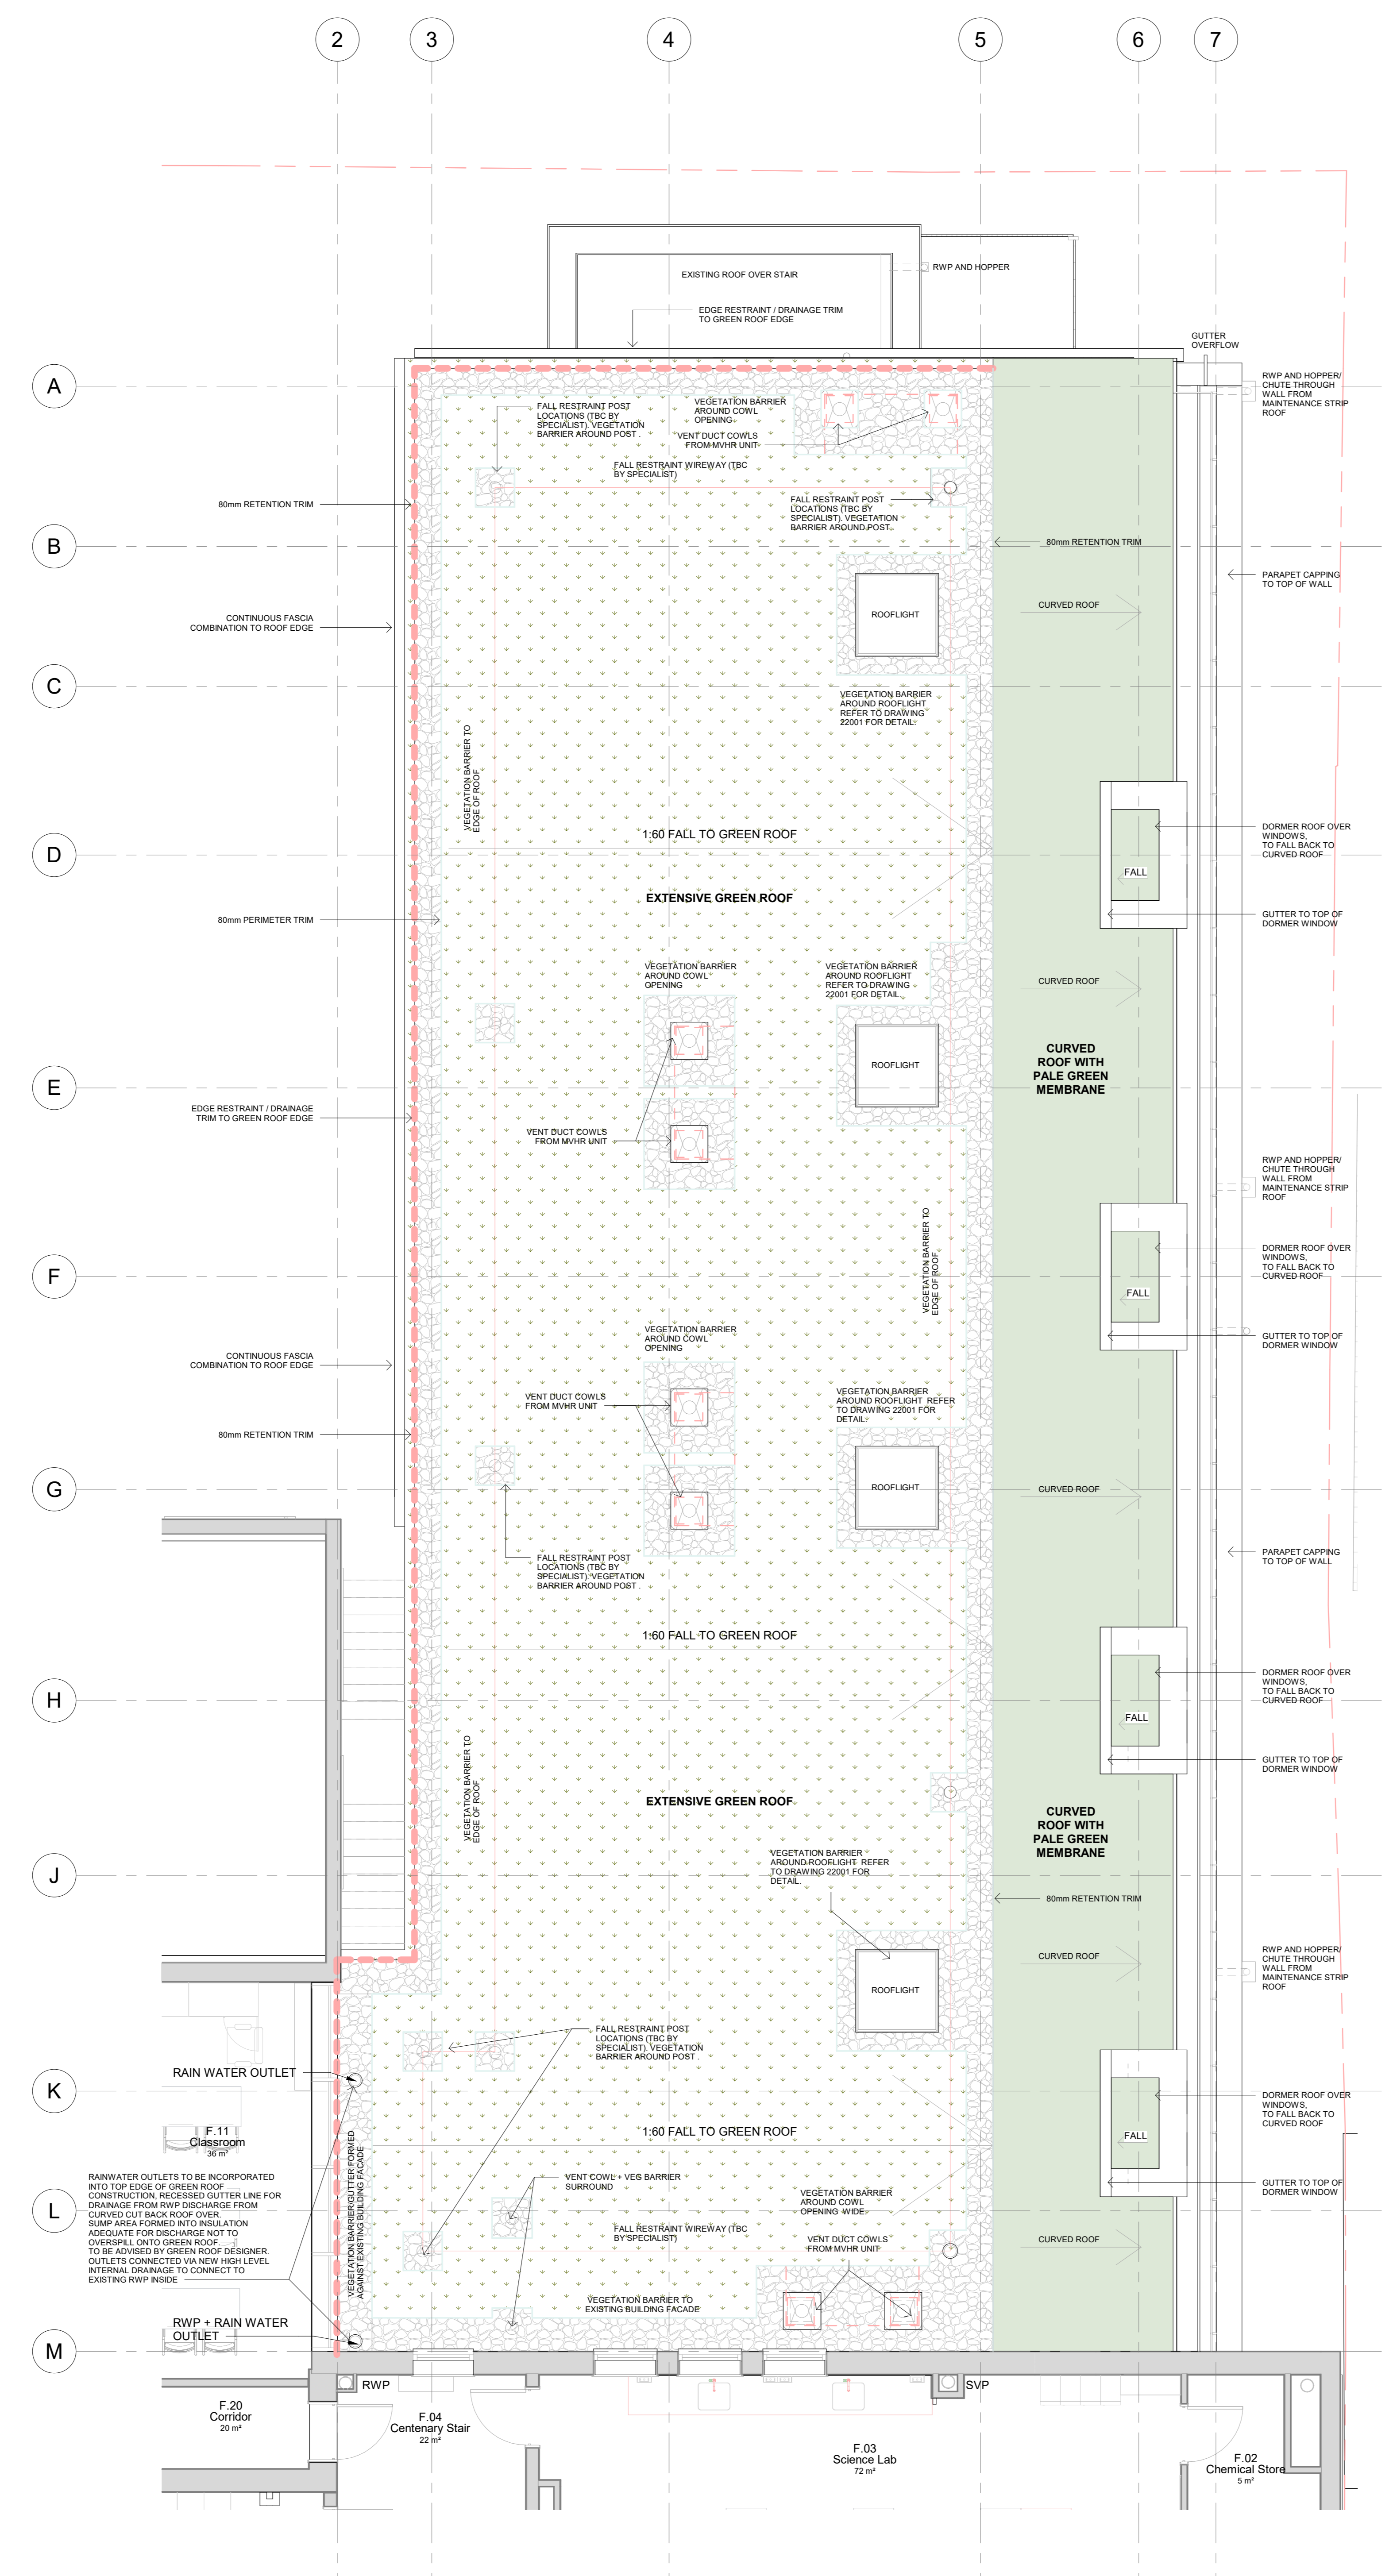

NOTES

ALL PENETRATIONS AND ABUTMENTS RELATING TO GREEN ROOF TO BE DEVELOPED BY GREEN ROOF SUBCONTRACTOR

This drawing has been prepared solely for the use of The Hall School and there are no representations of any kind made by NORR Consultants Limited to any party with whom NORR Consultants Limited has not entered into a contract.

This drawing must not be used, reproduced or revised without written permission.

This drawing shall not be used for construction purposes until a "As - APPROVED FOR STAGE x" status appears under the Sheet Status.

Constructors must only work to figured dimensions which are to be checked on site. Do not scale from hard copy drawings.

Keyplan

North Arrow

Consultants

NORR
 NORR Consultants Limited.
 An Ingenium International Company
 SET OFFICE INFORMATION
 www.norr.com

Drawn RP	Date 28/09/2023
Checked RP	Date 28/09/2023
Scale	1:50 @ A0
Client	The Hall School
Project	The Hall Senior School, Wathen Hall Extension + Internal Re-furb works.

Drawing Title
WATHEN HALL EXTENSION - GREEN ROOF PLAN

Sheet Status
S2 - FOR INFORMATION

Project No.
 JALN220005

Drawing No.
 HSS-NOR-XX-01-DR-A-00013

Rev.
 P02

WATHEN HALL EXTENSION - GREEN ROOF PLAN
 1 : 50

