
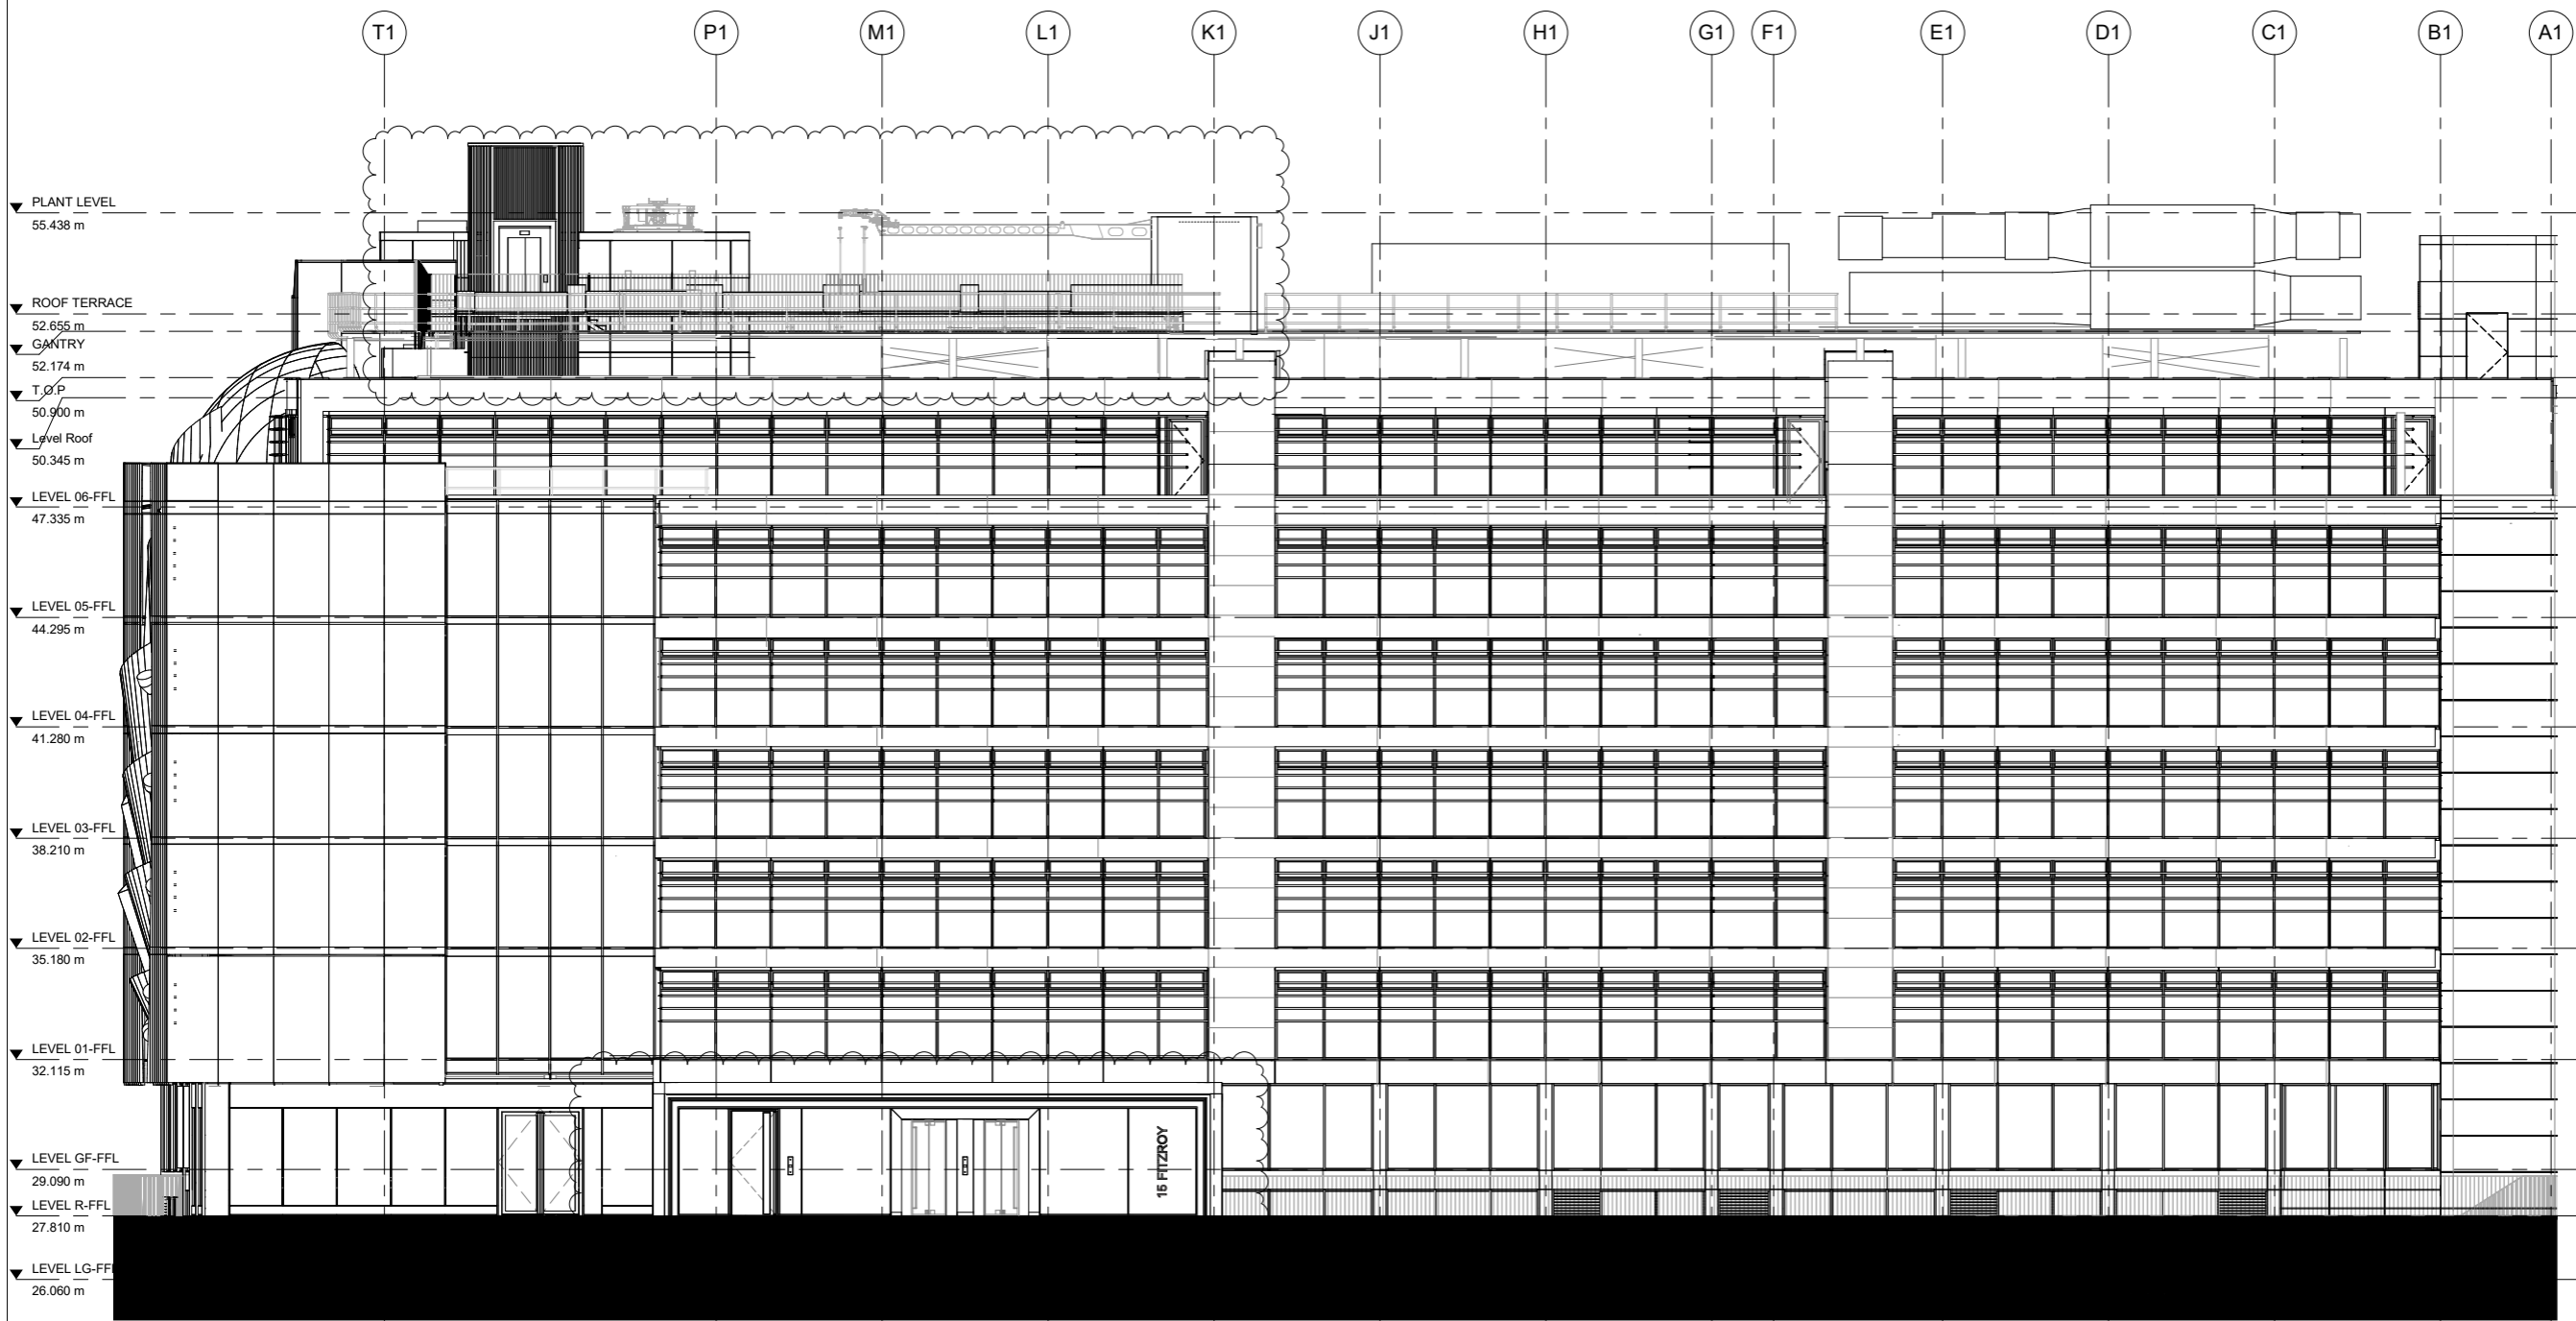


Do not scale from this drawing. All dimensions to be checked on site. All omissions and discrepancies to be reported to the Architect immediately

This work is copyright and shall not be reproduced or used for any other purpose without the written permission of Squire and Partners.

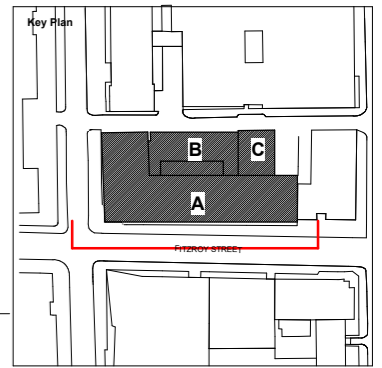

▼ PLANT LEVEL
55.438 m

▼ ROOF TERRACE
52.655 m

▼ GANTRY
52.174 m

▼ T.O.P
50.900 m

▼ Level Roof
50.345 m

▼ LEVEL 06-FFL
47.335 m

▼ LEVEL 05-FFL
44.295 m

▼ LEVEL 04-FFL
41.280 m

▼ LEVEL 03-FFL
38.210 m

▼ LEVEL 02-FFL
35.180 m

▼ LEVEL 01-FFL
32.115 m

▼ LEVEL GF-FFL
29.090 m

▼ LEVEL R-FFL
27.810 m

▼ LEVEL LG-FFL
26.060 m

15 FITZROY



Planning Issue	27/10/23	SH	P03
Planning Addendum	08/07/22	FB	P02
Planning Issue	13/05/22	AM	P01
Description	Date	Drm/Chk	Rev

SQUIRE & PARTNERS

Squire and Partners LLP
The Department Store
248 Fendley Road, London SW9 8FR
T: 020 7278 5555
info@squireandpartners.com
www.squireandpartners.com

Project
15 FITZROY STREET


Title
PROPOSED - EAST ELEVATION

Status	ISSUED FOR PLANNING		
Date	Scale @ ISO A1	Job Number	
11/05/22	As indicated	21063	
Drawing Number	Revision		
21063-SQP-ZZ-ZZ-DR-A-PL213	P03		

Do not scale from this drawing. All dimensions to be checked on site. All omissions and discrepancies to be reported to the Architect immediately

This work is copyright and shall not be reproduced or used for any other purpose without the written permission of Squire and Partners.

NOTE:
Internal layouts for illustrative purposes

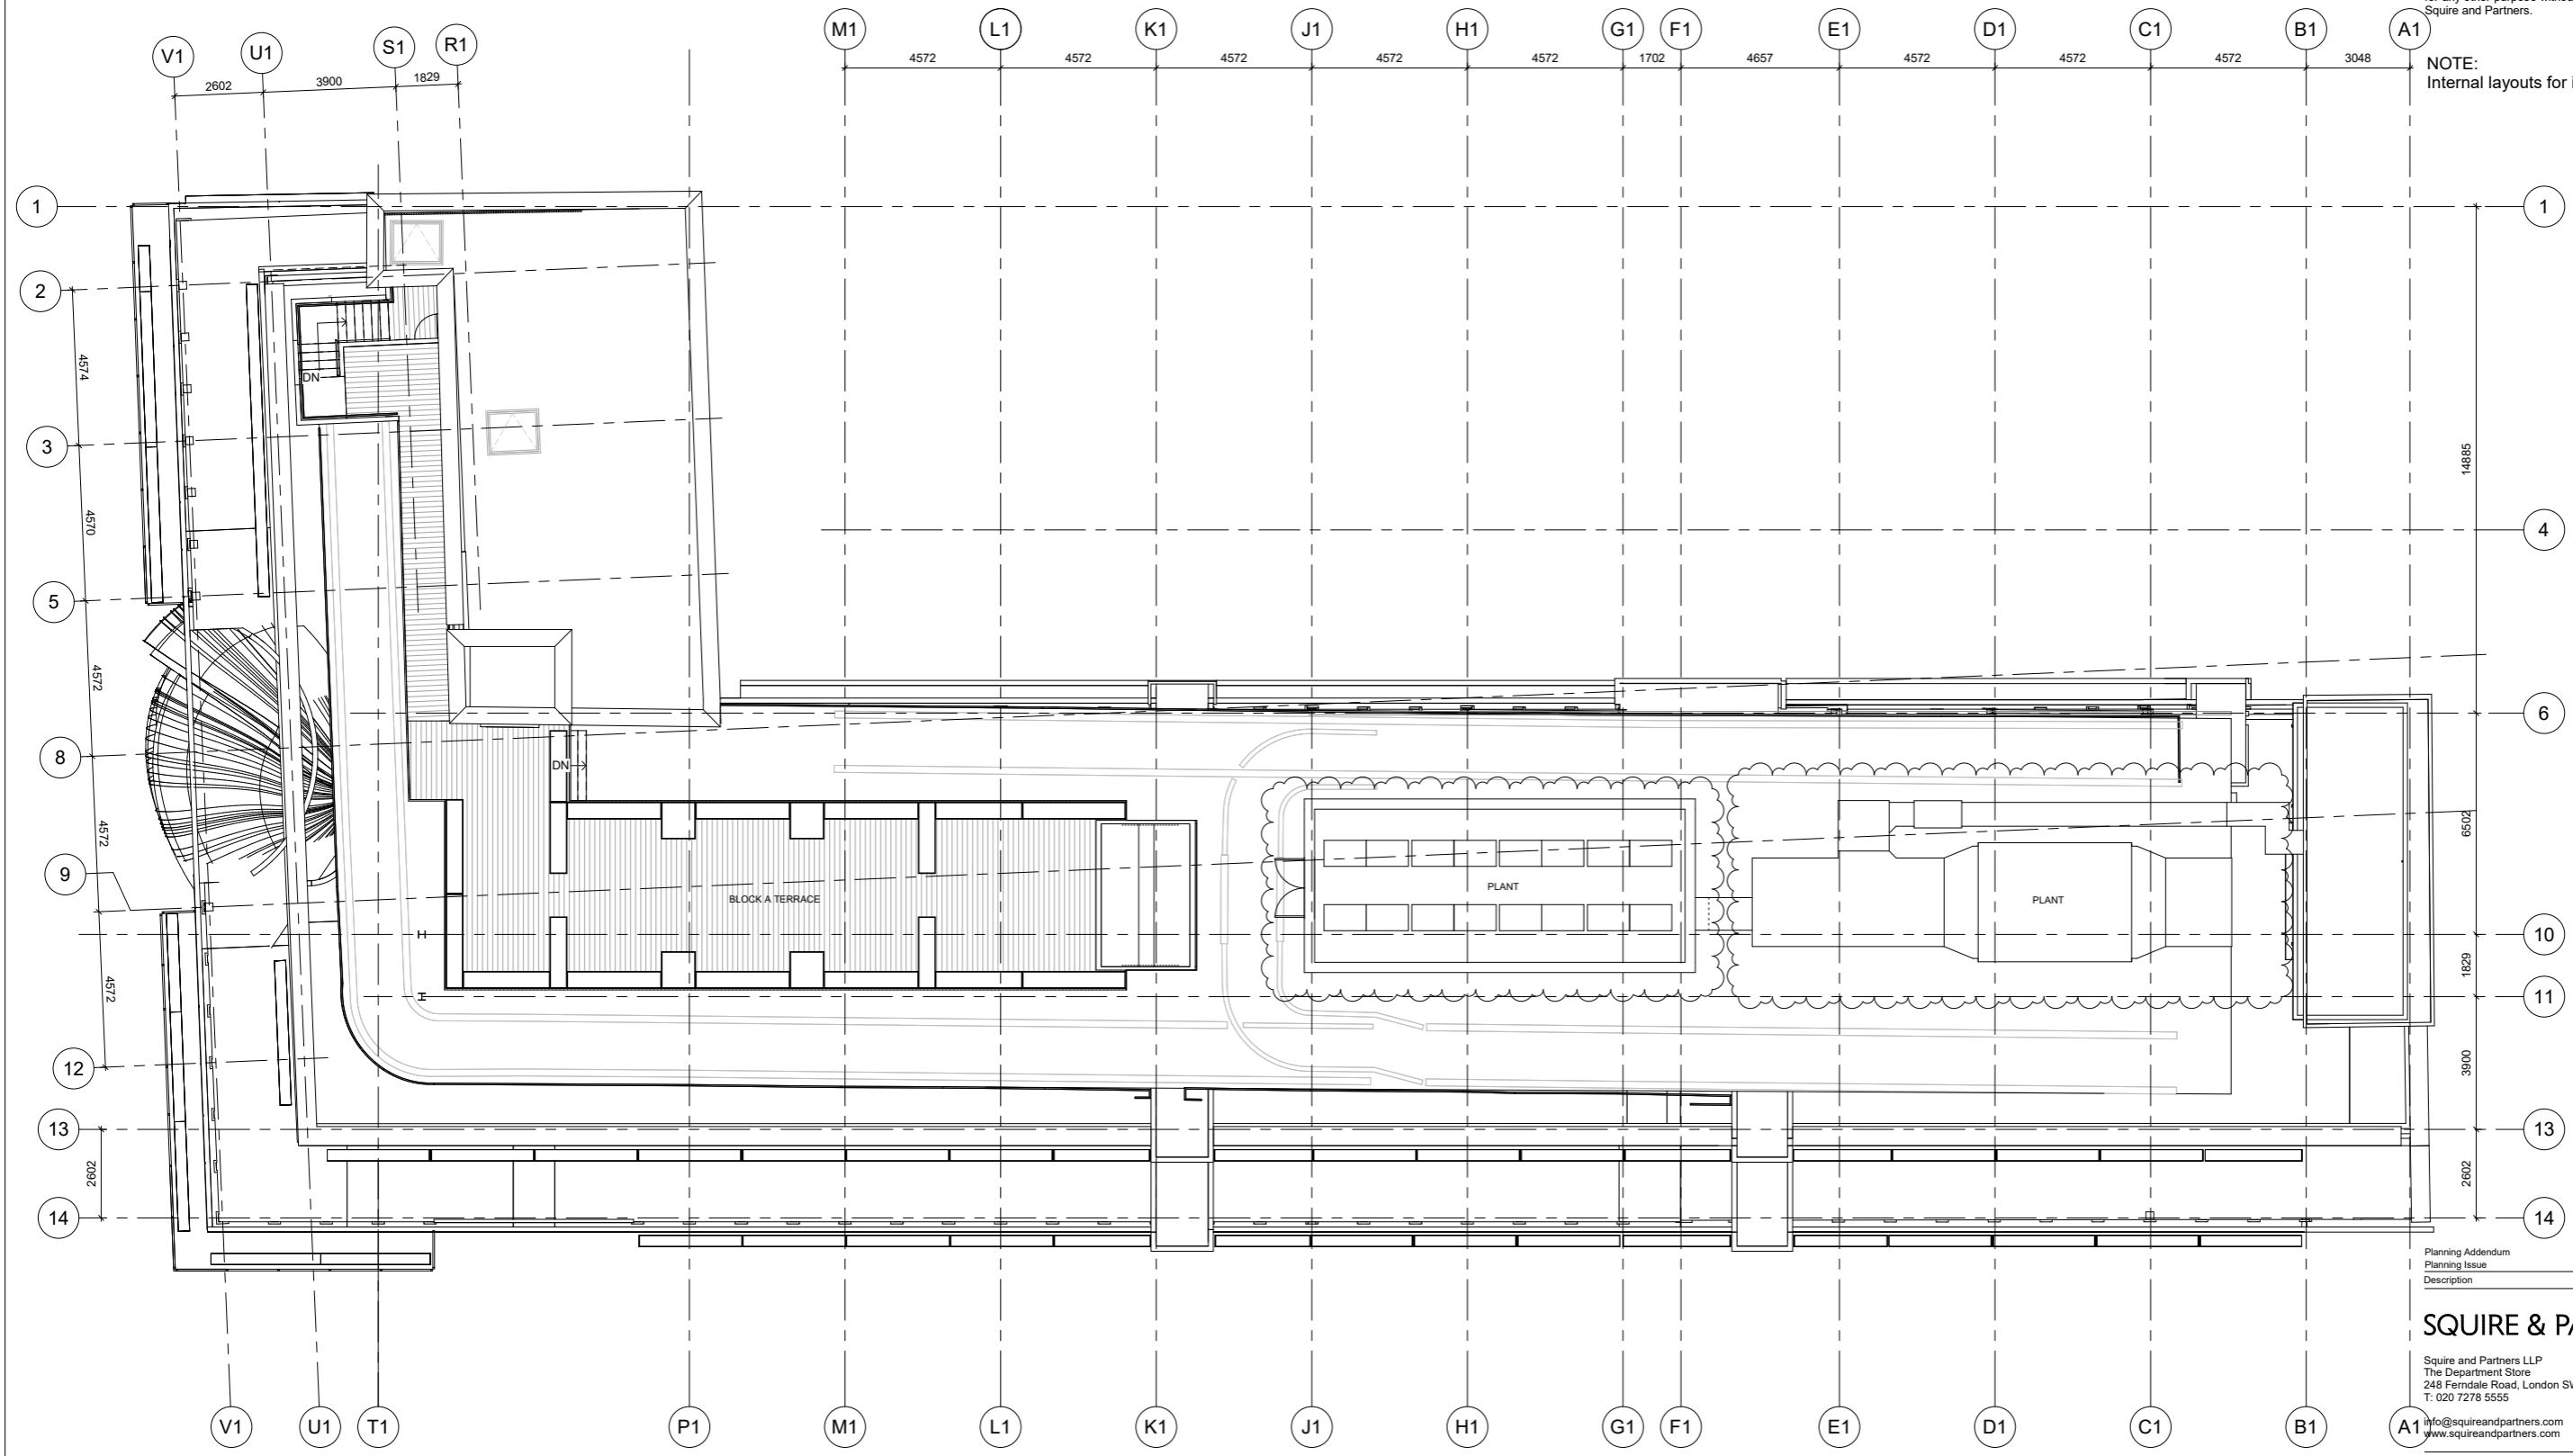

Planning Addendum	08/07/22	FB	P02
Planning Issue	13/05/22	AM	P01
Description	Date	Dm/Chk	Rev

SQUIRE & PARTNERS

Squire and Partners LLP
The Department Store
248 Ferndale Road, London SW9 8FR
T: 020 7278 5555

info@squireandpartners.com
www.squireandpartners.com

Project
13 FITZROY STREET

Title
CONSENTED - ROOF PLAN


Status	ISSUED FOR PLANNING	
Date	Scale @ ISO A1	Job Number
11/05/22	1 : 100	21063
Drawing Number	Revision	
21063-SQP-ZZ-RF-DR-A-PL121	P02	



Do not scale from this drawing. All dimensions to be checked on site. All omissions and discrepancies to be reported to the Architect immediately

This work is copyright and shall not be reproduced or used for any other purpose without the written permission of Squire and Partners.

NOTE:
Internal layouts for illustrative purposes

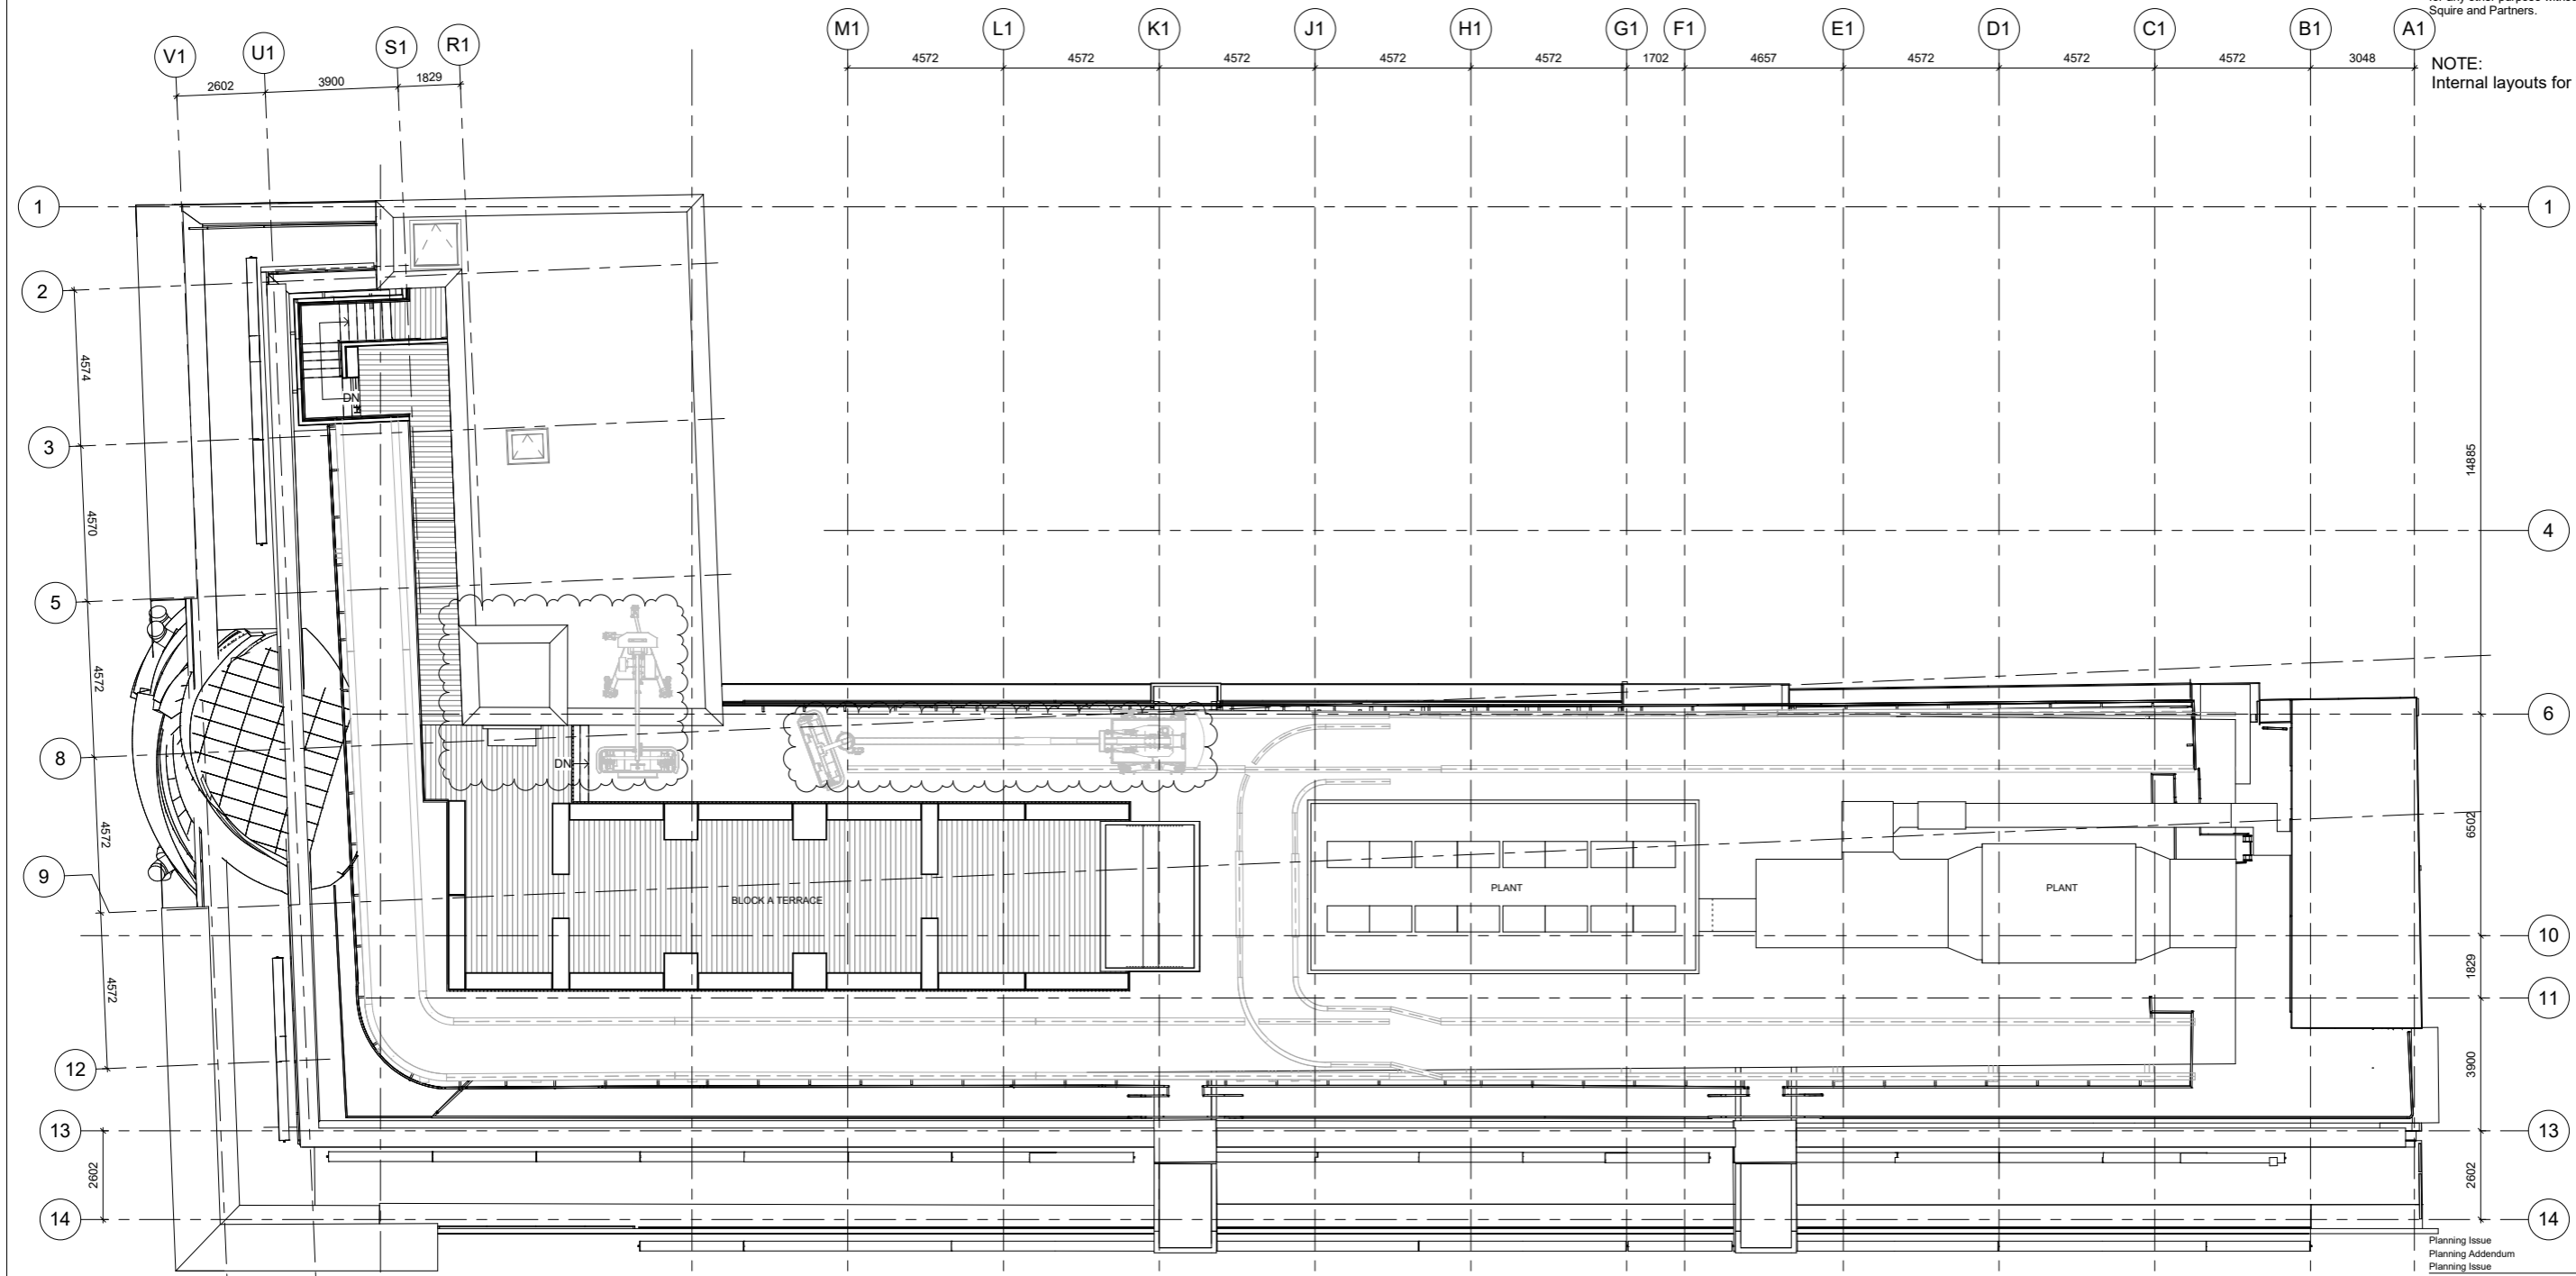

Planning Issue	27/10/23	SH	P03
Planning Addendum	08/07/22	FB	P02
Planning Issue	13/05/22	AM	P01
Description	Date	Dm/Chk	Rev


SQUIRE & PARTNERS

Squire and Partners LLP
 The Department Store
 248 Finsdale Road, London SW9 8FR
 T: 020 7278 5555
 info@squireandpartners.com
 www.squireandpartners.com

Project
15 FITZROY STREET



Title
PROPOSED - ROOF PLAN

Status	ISSUED FOR PLANNING		
Date	Scale @ ISO A1	Job Number	
11/05/22	1 : 100	21063	
Drawing Number	Revision		
21063-SQP-ZZ-RF-DR-A-PL121	P03		

 

Do not scale from this drawing. All dimensions to be checked on site. All omissions and discrepancies to be reported to the Architect immediately

This work is copyright and shall not be reproduced or used for any other purpose without the written permission of Squire and Partners.

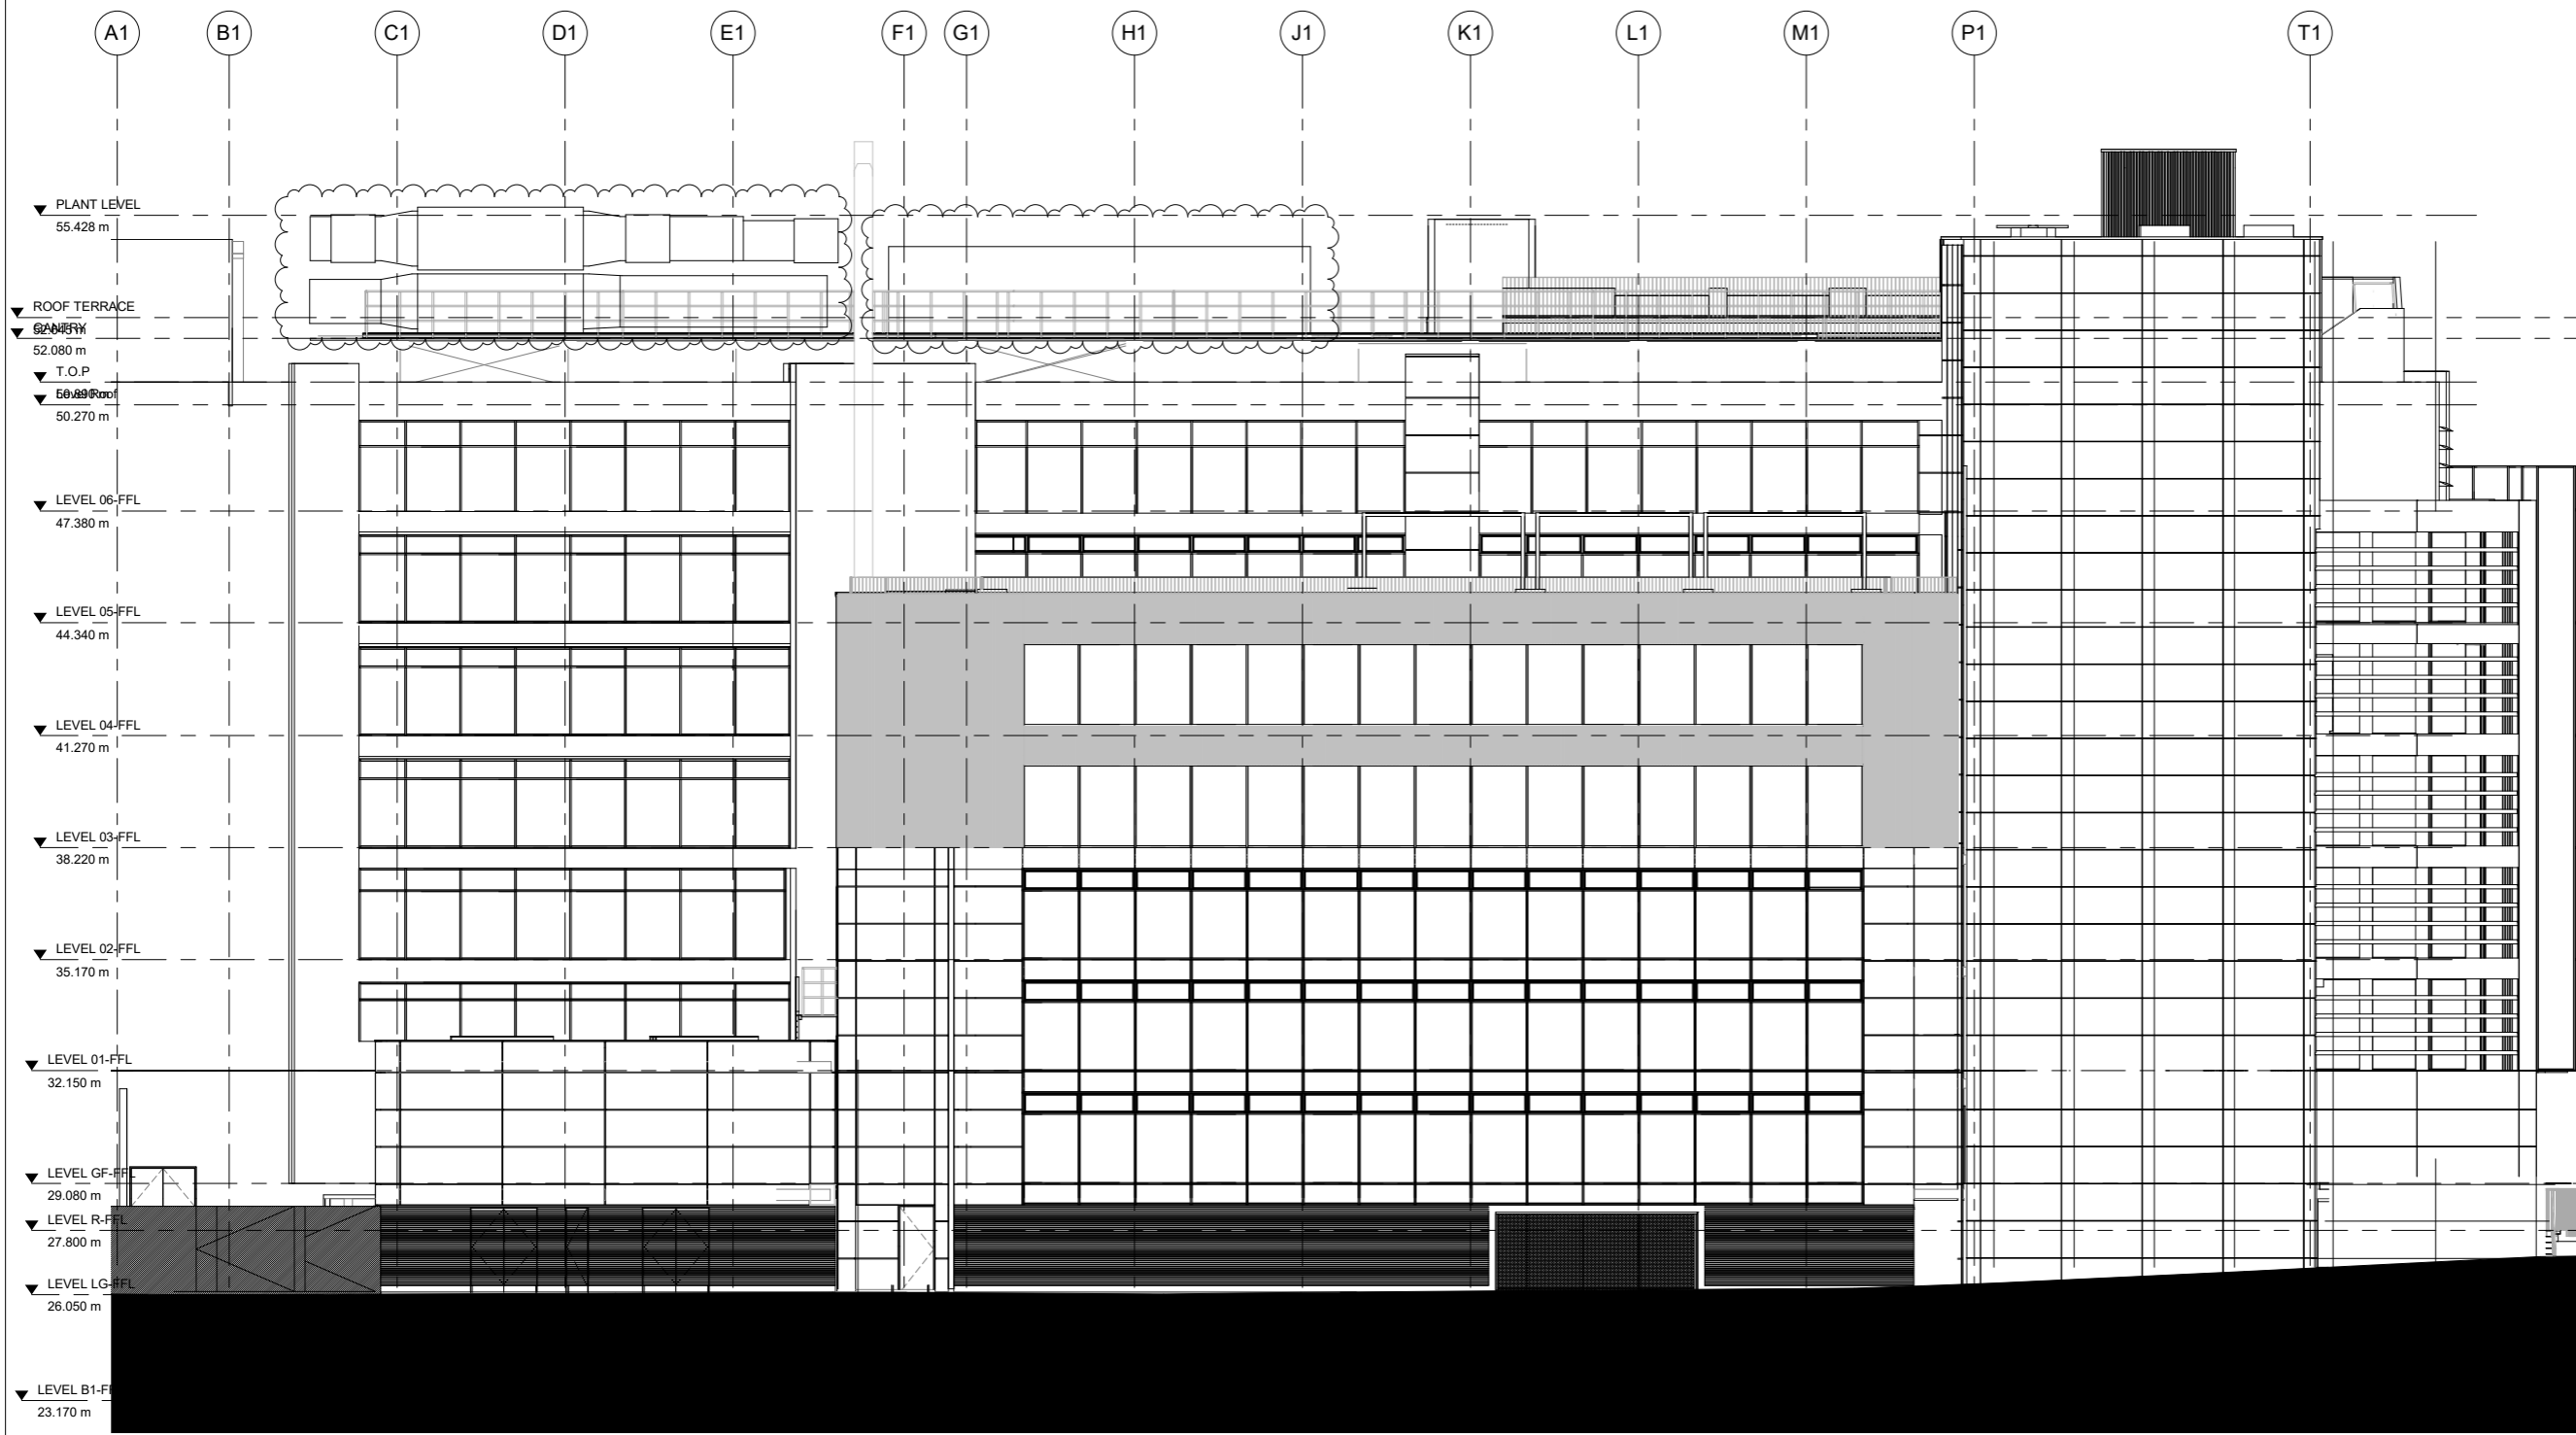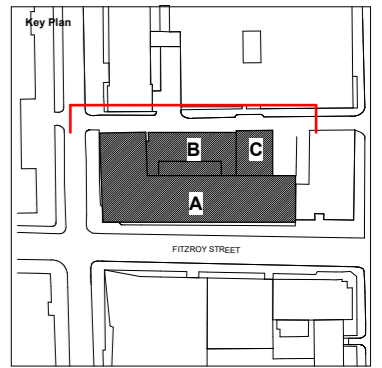

Planning Addendum	08/07/22	FB	P02
Planning Issue	13/05/22	AM	P01
Description	Date	Dm/Chk	Rev

SQUIRE & PARTNERS

Squire and Partners LLP
The Department Store
248 Ferndale Road, London SW9 8FR
T: 020 7278 5555

info@squireandpartners.com
www.squireandpartners.com



Project
13 FITZROY STREET

Title
CONSENTED - WEST ELEVATION

Status	ISSUED FOR PLANNING		
Date	Scale @ ISO A1	Job Number	
11/05/22	As indicated	21063	
Drawing Number	Revision		
21063-SQP-ZZ-ZZ-DR-A-PL214	P02		

Do not scale from this drawing. All dimensions to be checked on site. All omissions and discrepancies to be reported to the Architect immediately

This work is copyright and shall not be reproduced or used for any other purpose without the written permission of Squire and Partners.

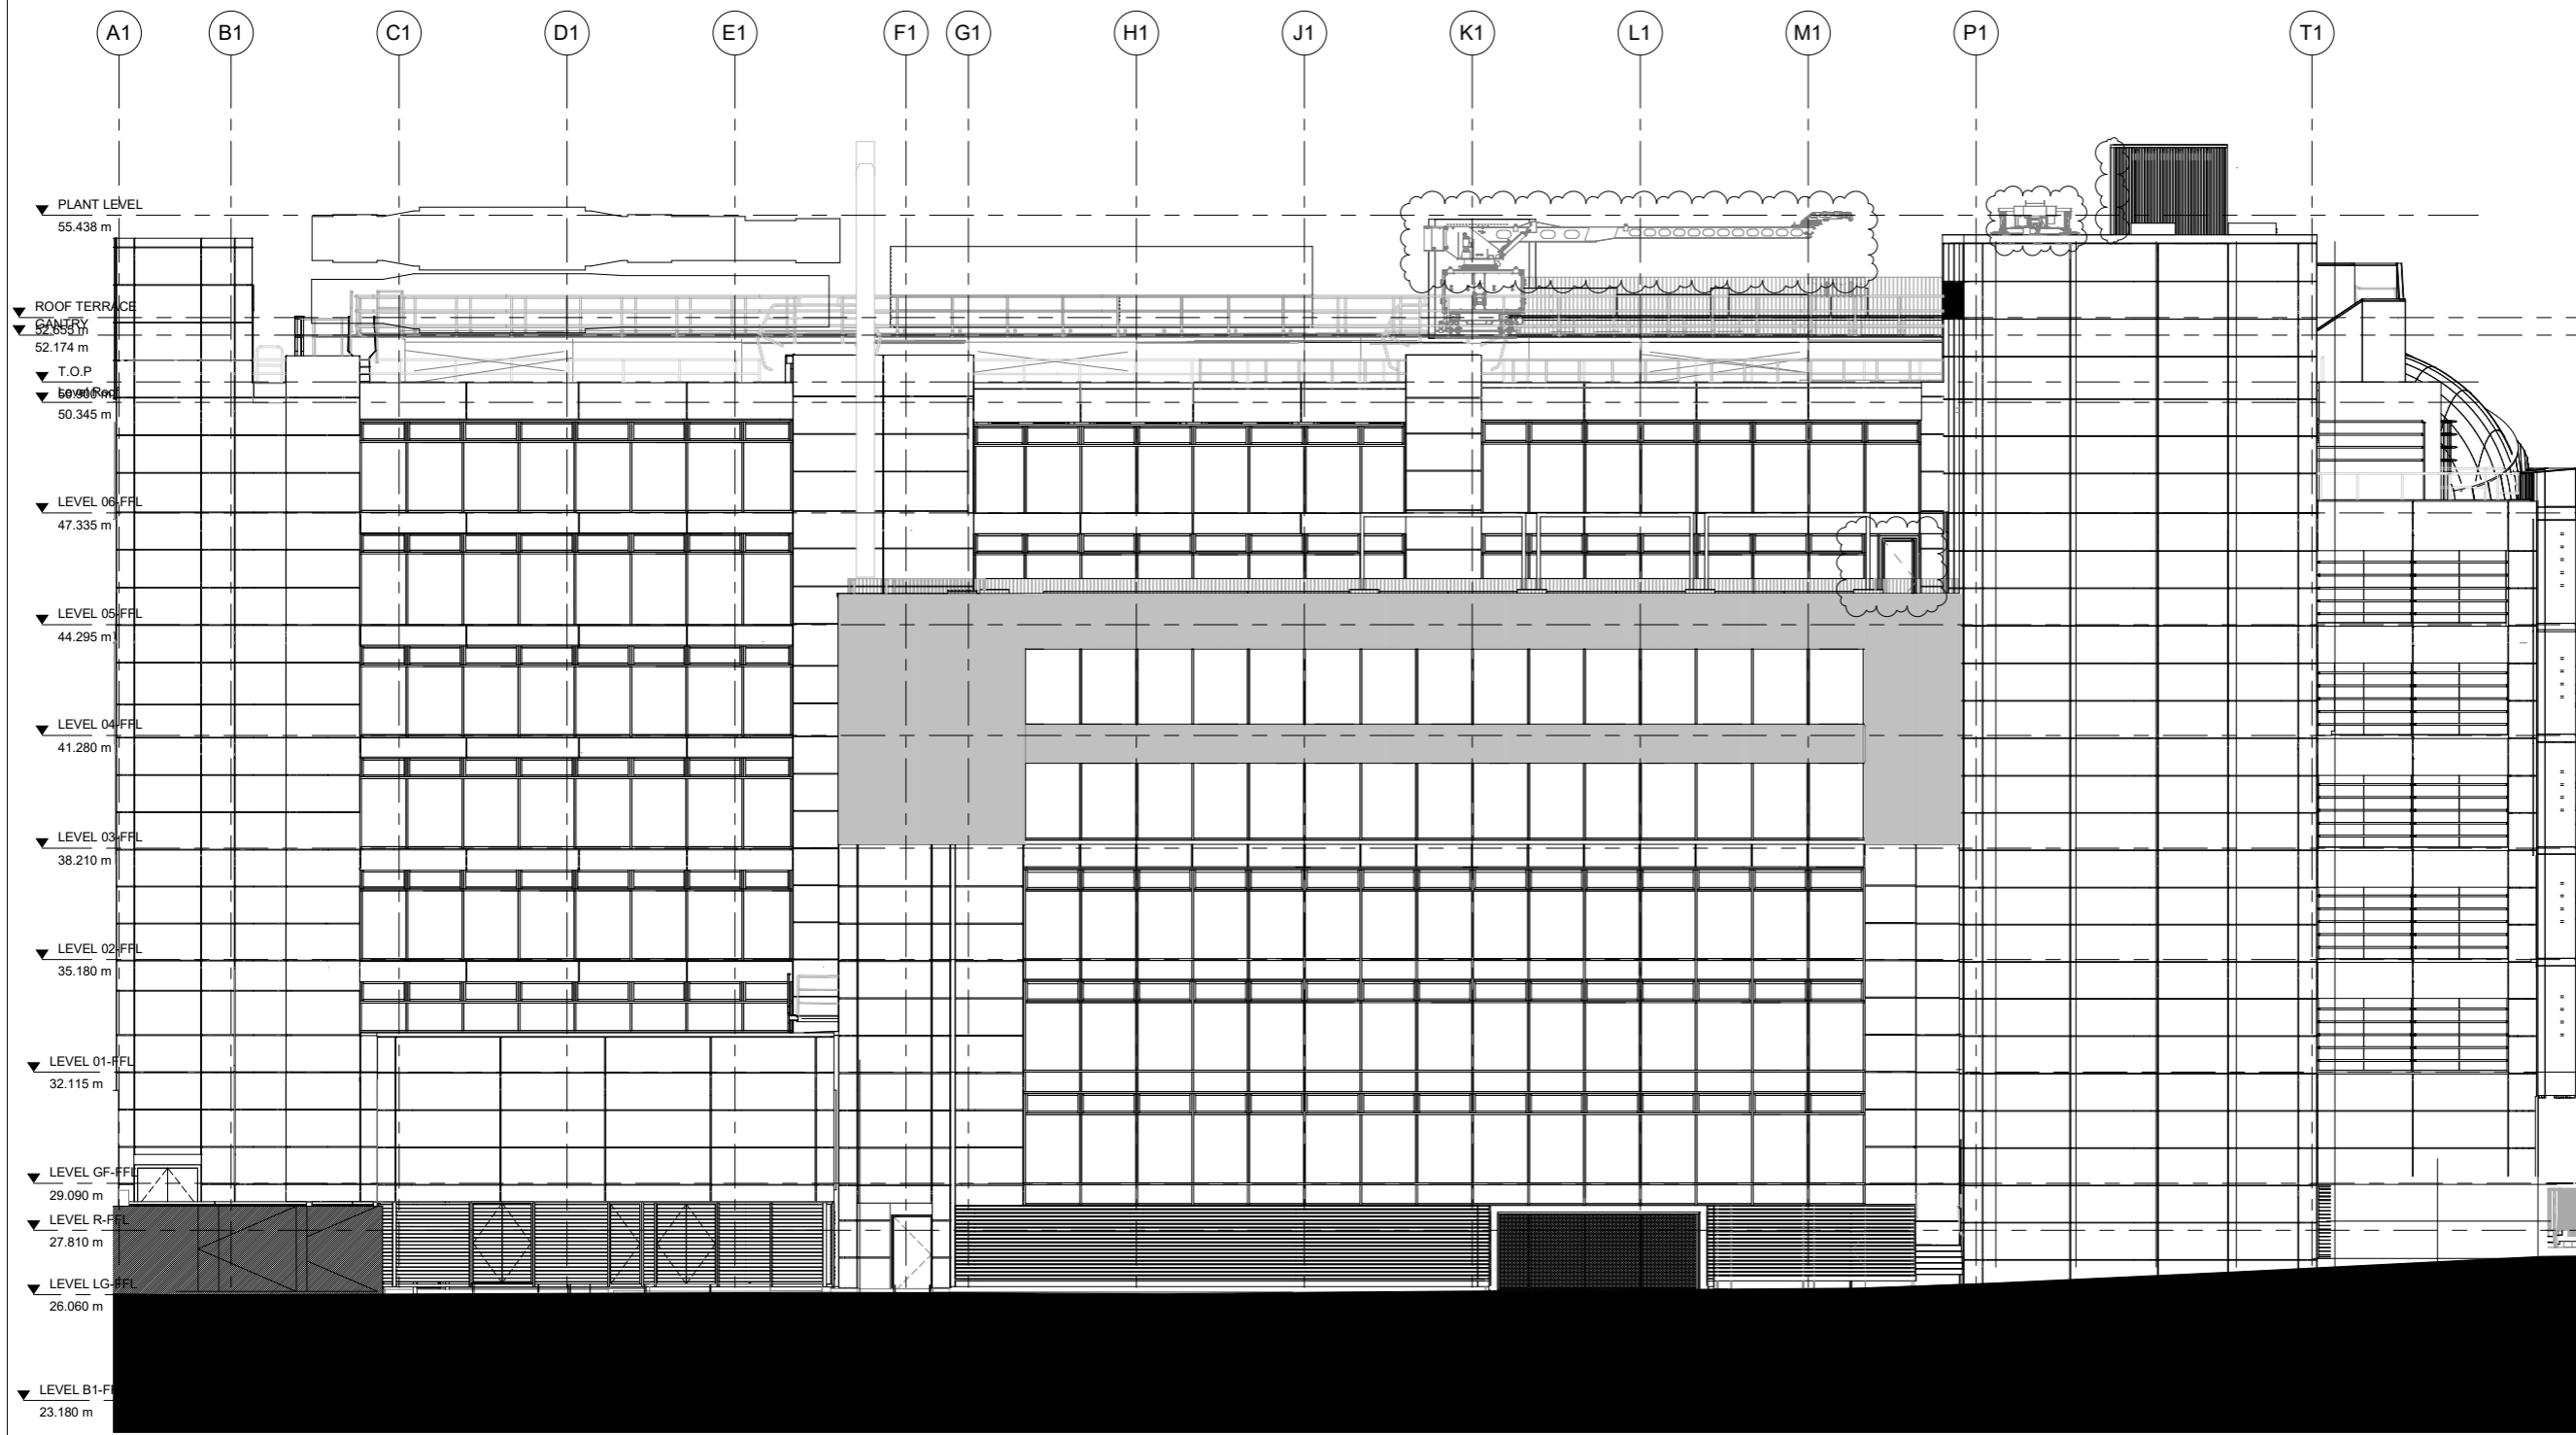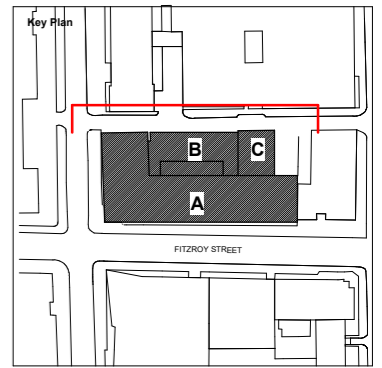

Planning Issue	27/10/23	SH	P03
Planning Addendum	08/07/22	FB	P02
Planning Issue	13/05/22	AM	P01
Description	Date	Drm/Chk	Rev

SQUIRE & PARTNERS

Squire and Partners LLP
 The Department Store
 248 Ferndale Road, London SW9 8FR
 T: 020 7278 5555
 info@squireandpartners.com
 www.squireandpartners.com

Project
15 FITZROY STREET

Title
PROPOSED - WEST ELEVATION



Status
ISSUED FOR PLANNING

Date	Scale @ ISO A1	Job Number
11/05/22	As indicated	21063
Drawing Number		Revision
21063-SQP-ZZ-ZZ-DR-A-PL214		P03



Do not scale from this drawing. All dimensions to be checked on site. All omissions and discrepancies to be reported to the Architect immediately

This work is copyright and shall not be reproduced or used for any other purpose without the written permission of Squire and Partners.

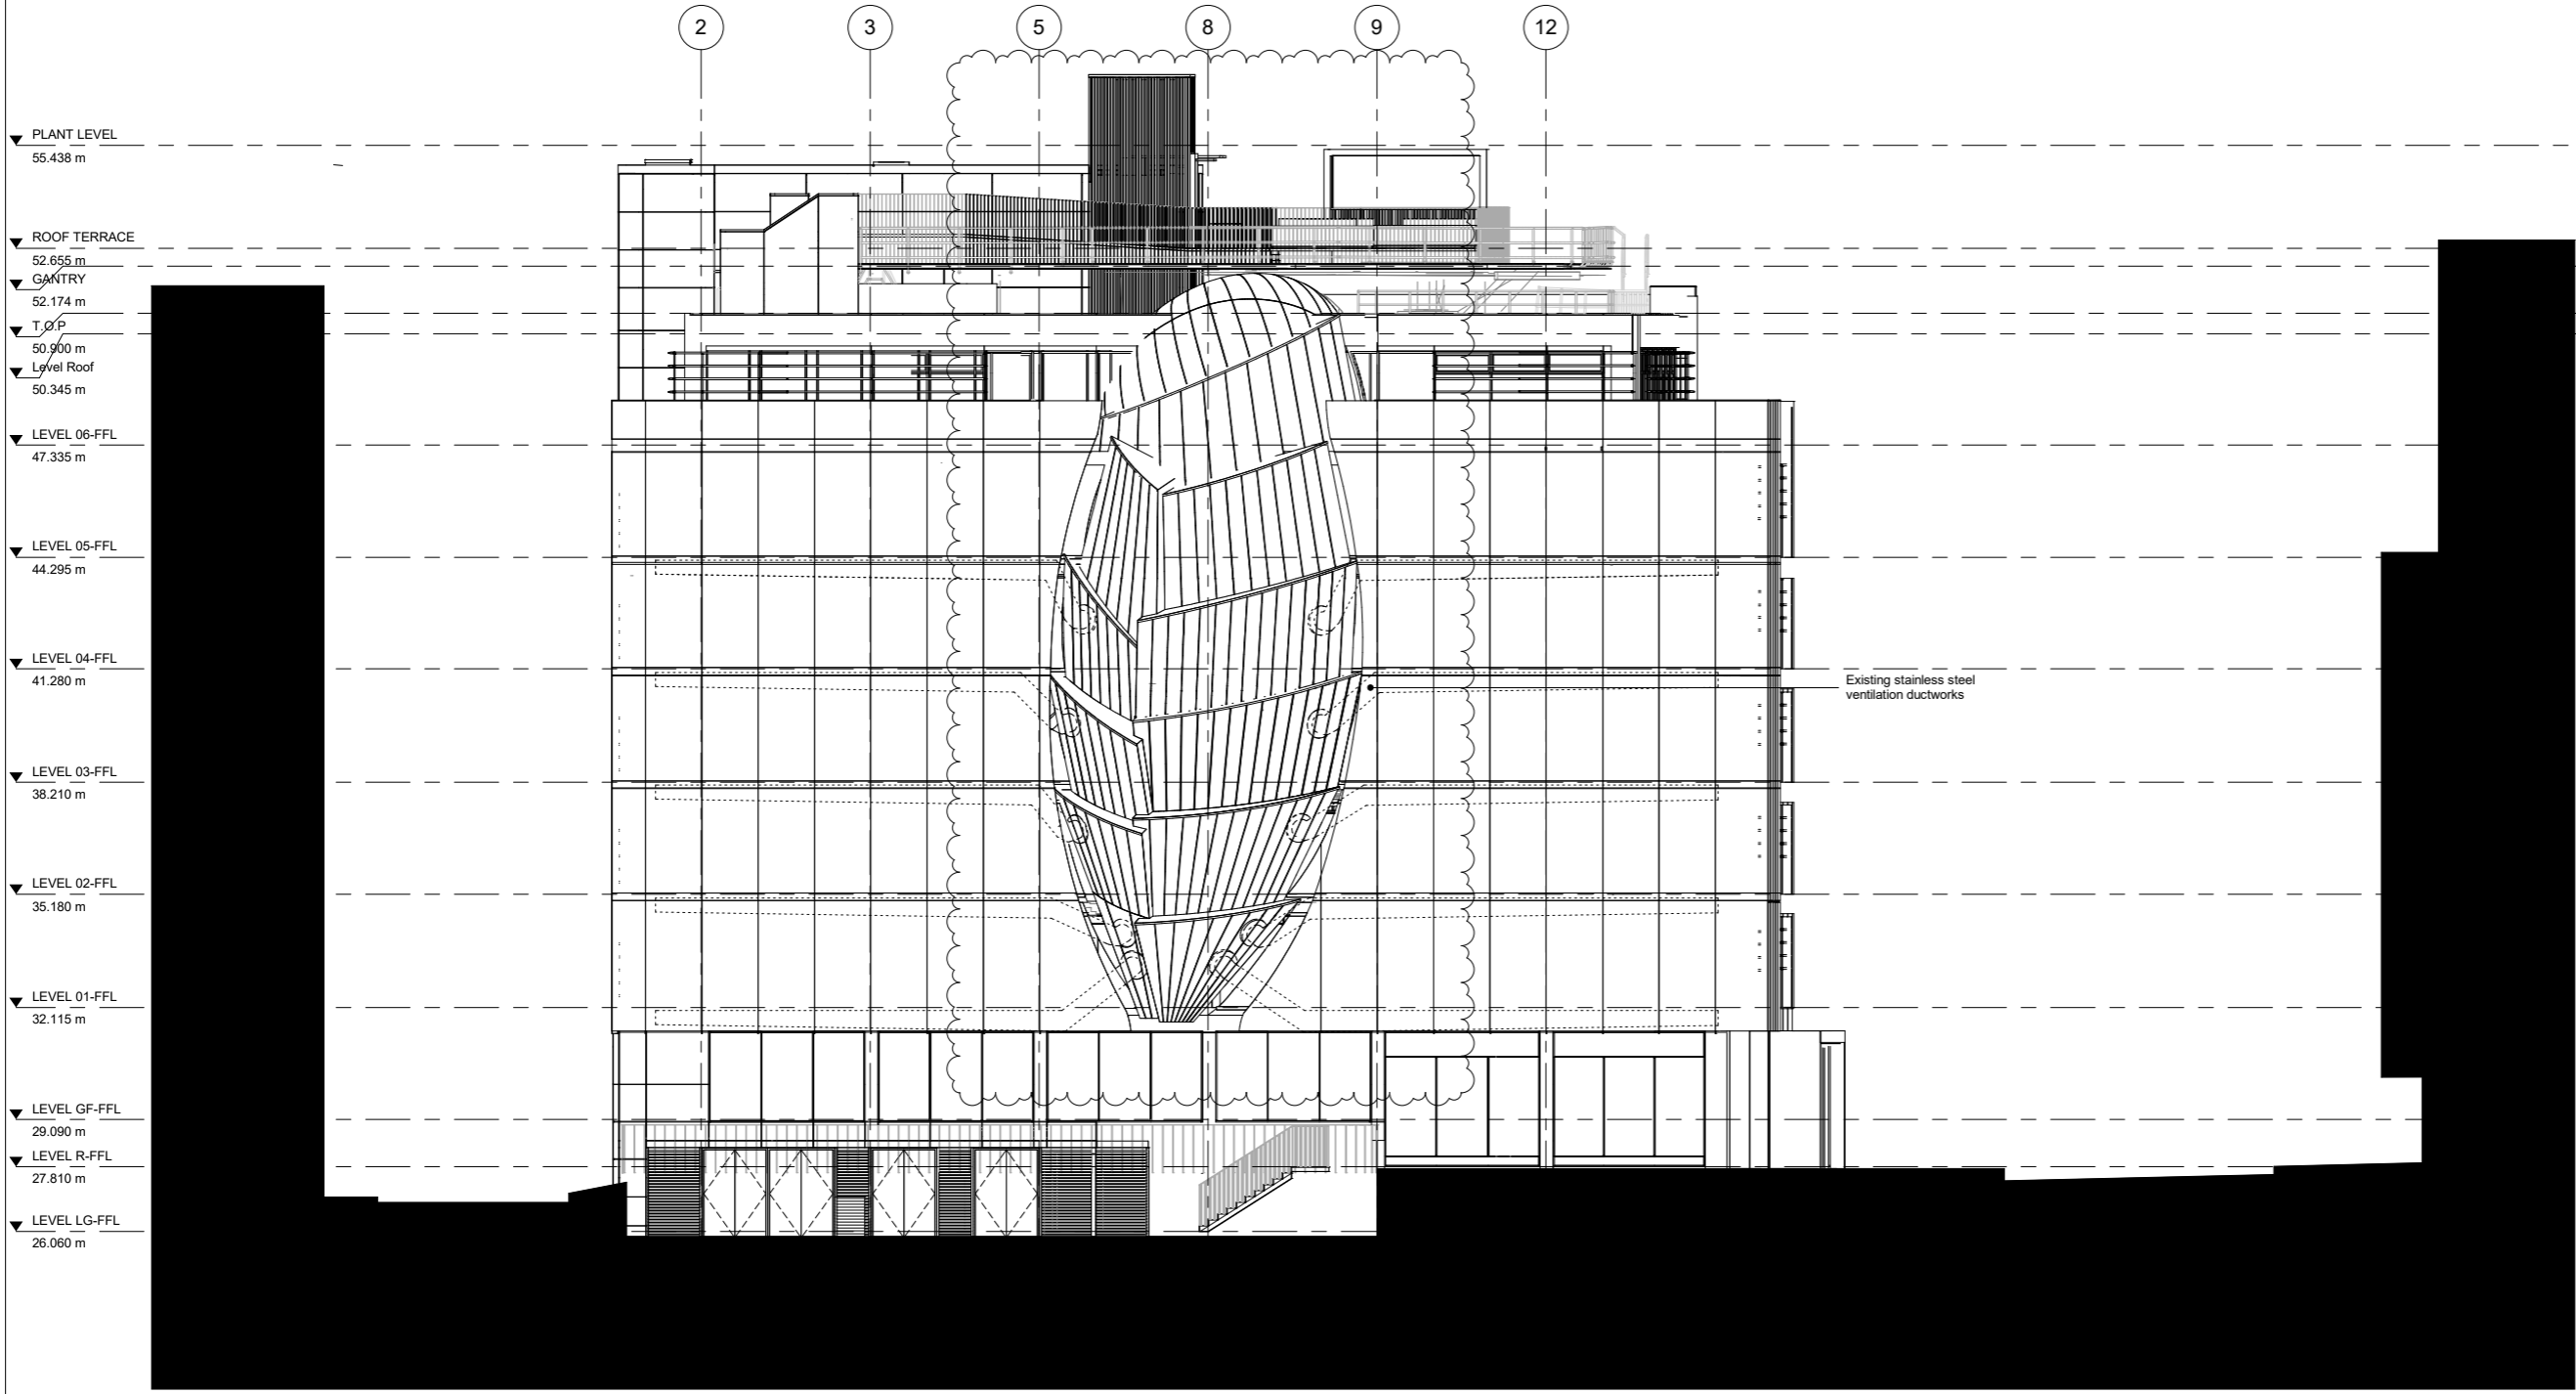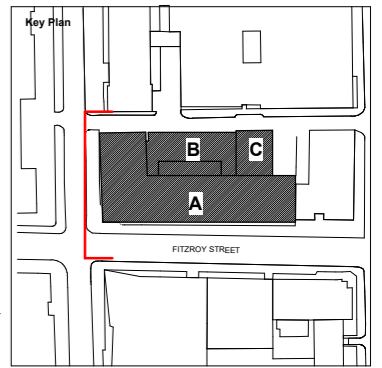

- ▼ PLANT LEVEL
55.438 m
- ▼ ROOF TERRACE
52.655 m
- ▼ GALLERY
52.174 m
- ▼ T.O.P
50.900 m
- ▼ L'level Roof
50.345 m
- ▼ LEVEL 06-FFL
47.335 m
- ▼ LEVEL 05-FFL
44.295 m
- ▼ LEVEL 04-FFL
41.280 m
- ▼ LEVEL 03-FFL
38.210 m
- ▼ LEVEL 02-FFL
35.180 m
- ▼ LEVEL 01-FFL
32.115 m
- ▼ LEVEL GF-FFL
29.090 m
- ▼ LEVEL R-FFL
27.810 m
- ▼ LEVEL LG-FFL
26.060 m

Existing stainless steel ventilation ductworks



Planning Issue	05/06/23	SH	P02
Planning Issue	13/05/22	AM	P01
Description	Date	Dm/Chk	Rev

SQUIRE & PARTNERS

Squire and Partners LLP
 The Department Store
 248 Ferndale Road, London SW9 8FR
 T: 020 7278 5555
 info@squireandpartners.com
 www.squireandpartners.com



Project
 13 FITZROY STREET

Title
 CONSENTED - SOUTH ELEVATION

Status		
ISSUED FOR PLANNING		
Date	Scale @ ISO A1	Job Number
11/05/22	As indicated	21063
Drawing Number	Revision	
21063-SQP-ZZ-ZZ-DR-A-PL212	P02	

Do not scale from this drawing. All dimensions to be checked on site. All omissions and discrepancies to be reported to the Architect immediately

This work is copyright and shall not be reproduced or used for any other purpose without the written permission of Squire and Partners.

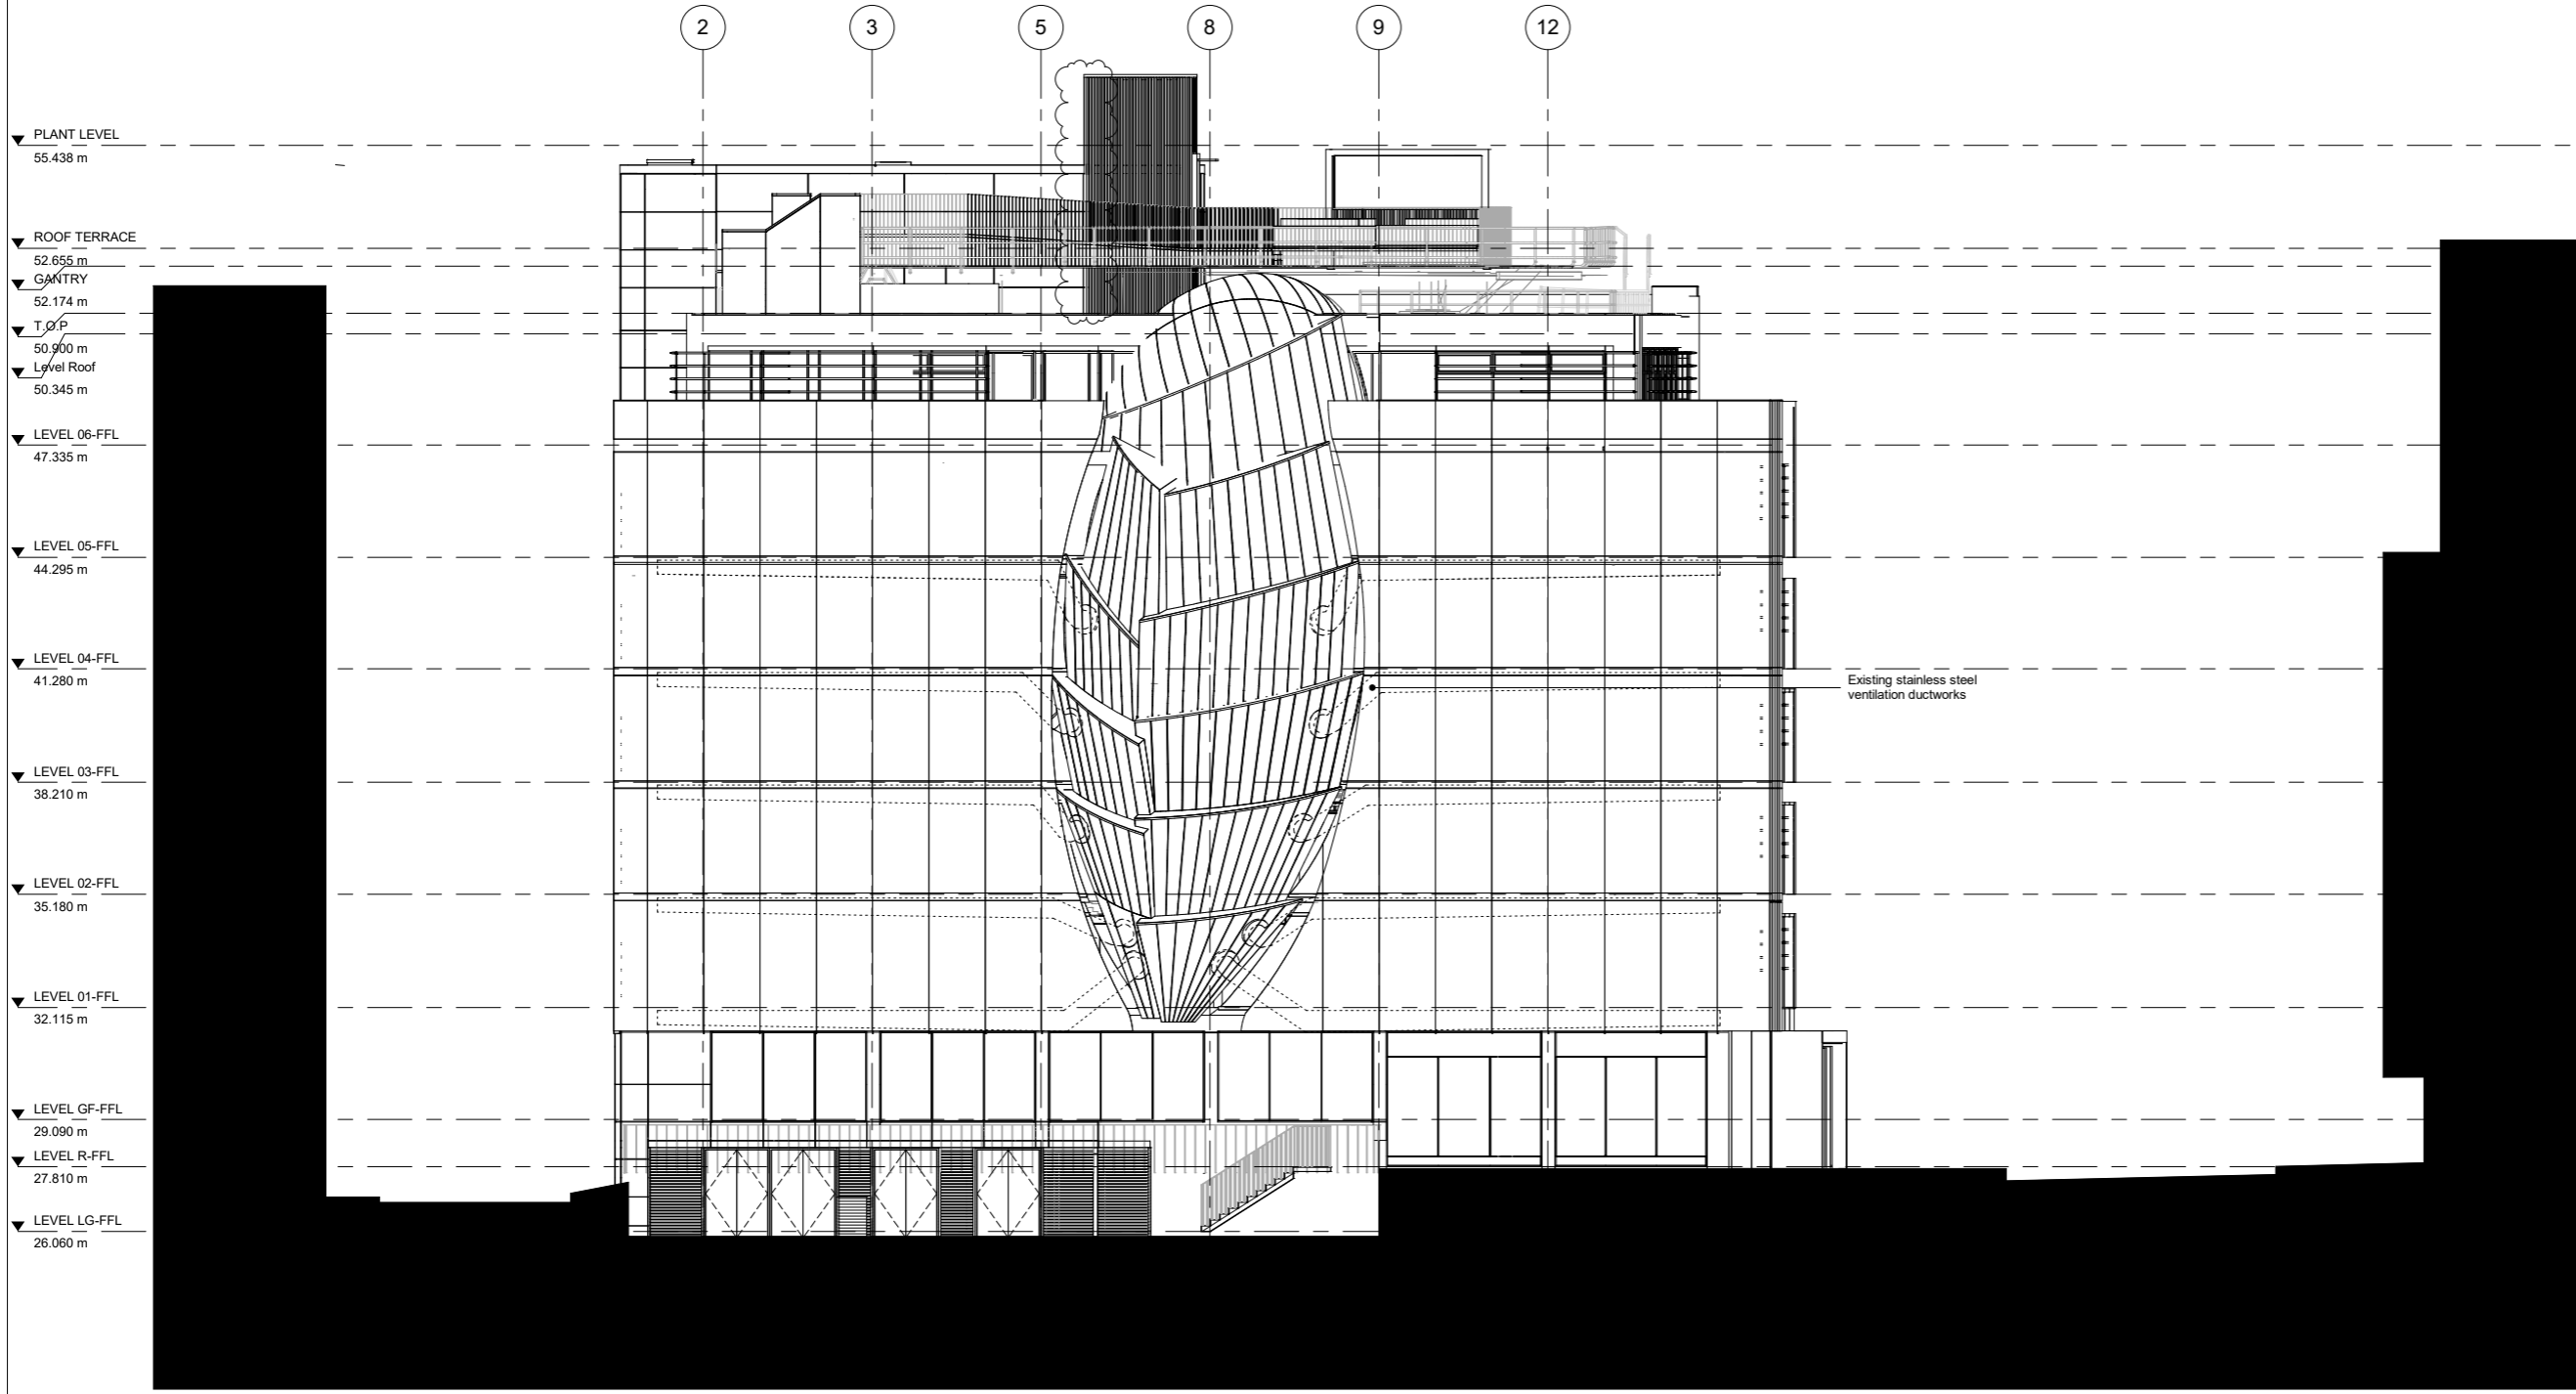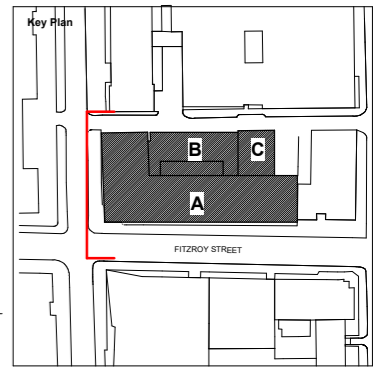

- ▼ PLANT LEVEL
55.438 m
- ▼ ROOF TERRACE
52.655 m
- ▼ GALLERY
52.174 m
- ▼ T.O.P
50.900 m
- ▼ Level Roof
50.345 m
- ▼ LEVEL 06-FFL
47.335 m
- ▼ LEVEL 05-FFL
44.295 m
- ▼ LEVEL 04-FFL
41.280 m
- ▼ LEVEL 03-FFL
38.210 m
- ▼ LEVEL 02-FFL
35.180 m
- ▼ LEVEL 01-FFL
32.115 m
- ▼ LEVEL GF-FFL
29.090 m
- ▼ LEVEL R-FFL
27.810 m
- ▼ LEVEL LG-FFL
26.060 m

Existing stainless steel ventilation ductworks



Planning Issue	27/10/23	SH	P03
Planning Issue	05/06/23	SH	P02
Planning Issue	13/05/22	AM	P01
Description	Date	Drm/Chk	Rev

SQUIRE & PARTNERS

Squire and Partners LLP
The Department Store
248 Ferndale Road, London SW9 8FR
T: 020 7278 5555
info@squireandpartners.com
www.squireandpartners.com

Project
15 FITZROY STREET

Title
PROPOSED - SOUTH ELEVATION

Status	ISSUED FOR PLANNING		
Date	Scale @ ISO A1	Job Number	
11/05/22	As indicated	21063	
Drawing Number	Revision		
21063-SQP-ZZ-ZZ-DR-A-PL212	P03		



Fig. 2.5 - Consented View - Corner of Fitzroy Street and Howland Street



Fig. 2.6 - Proposed View - Corner of Fitzroy Street and Howland Street