


Do not scale from this drawing. All dimensions to be checked on site. All omissions and discrepancies to be reported to the Architect immediately

This work is copyright and shall not be reproduced or used for any other purpose without the written permission of Squire and Partners.

NOTE:  
Internal layouts for illustrative purposes

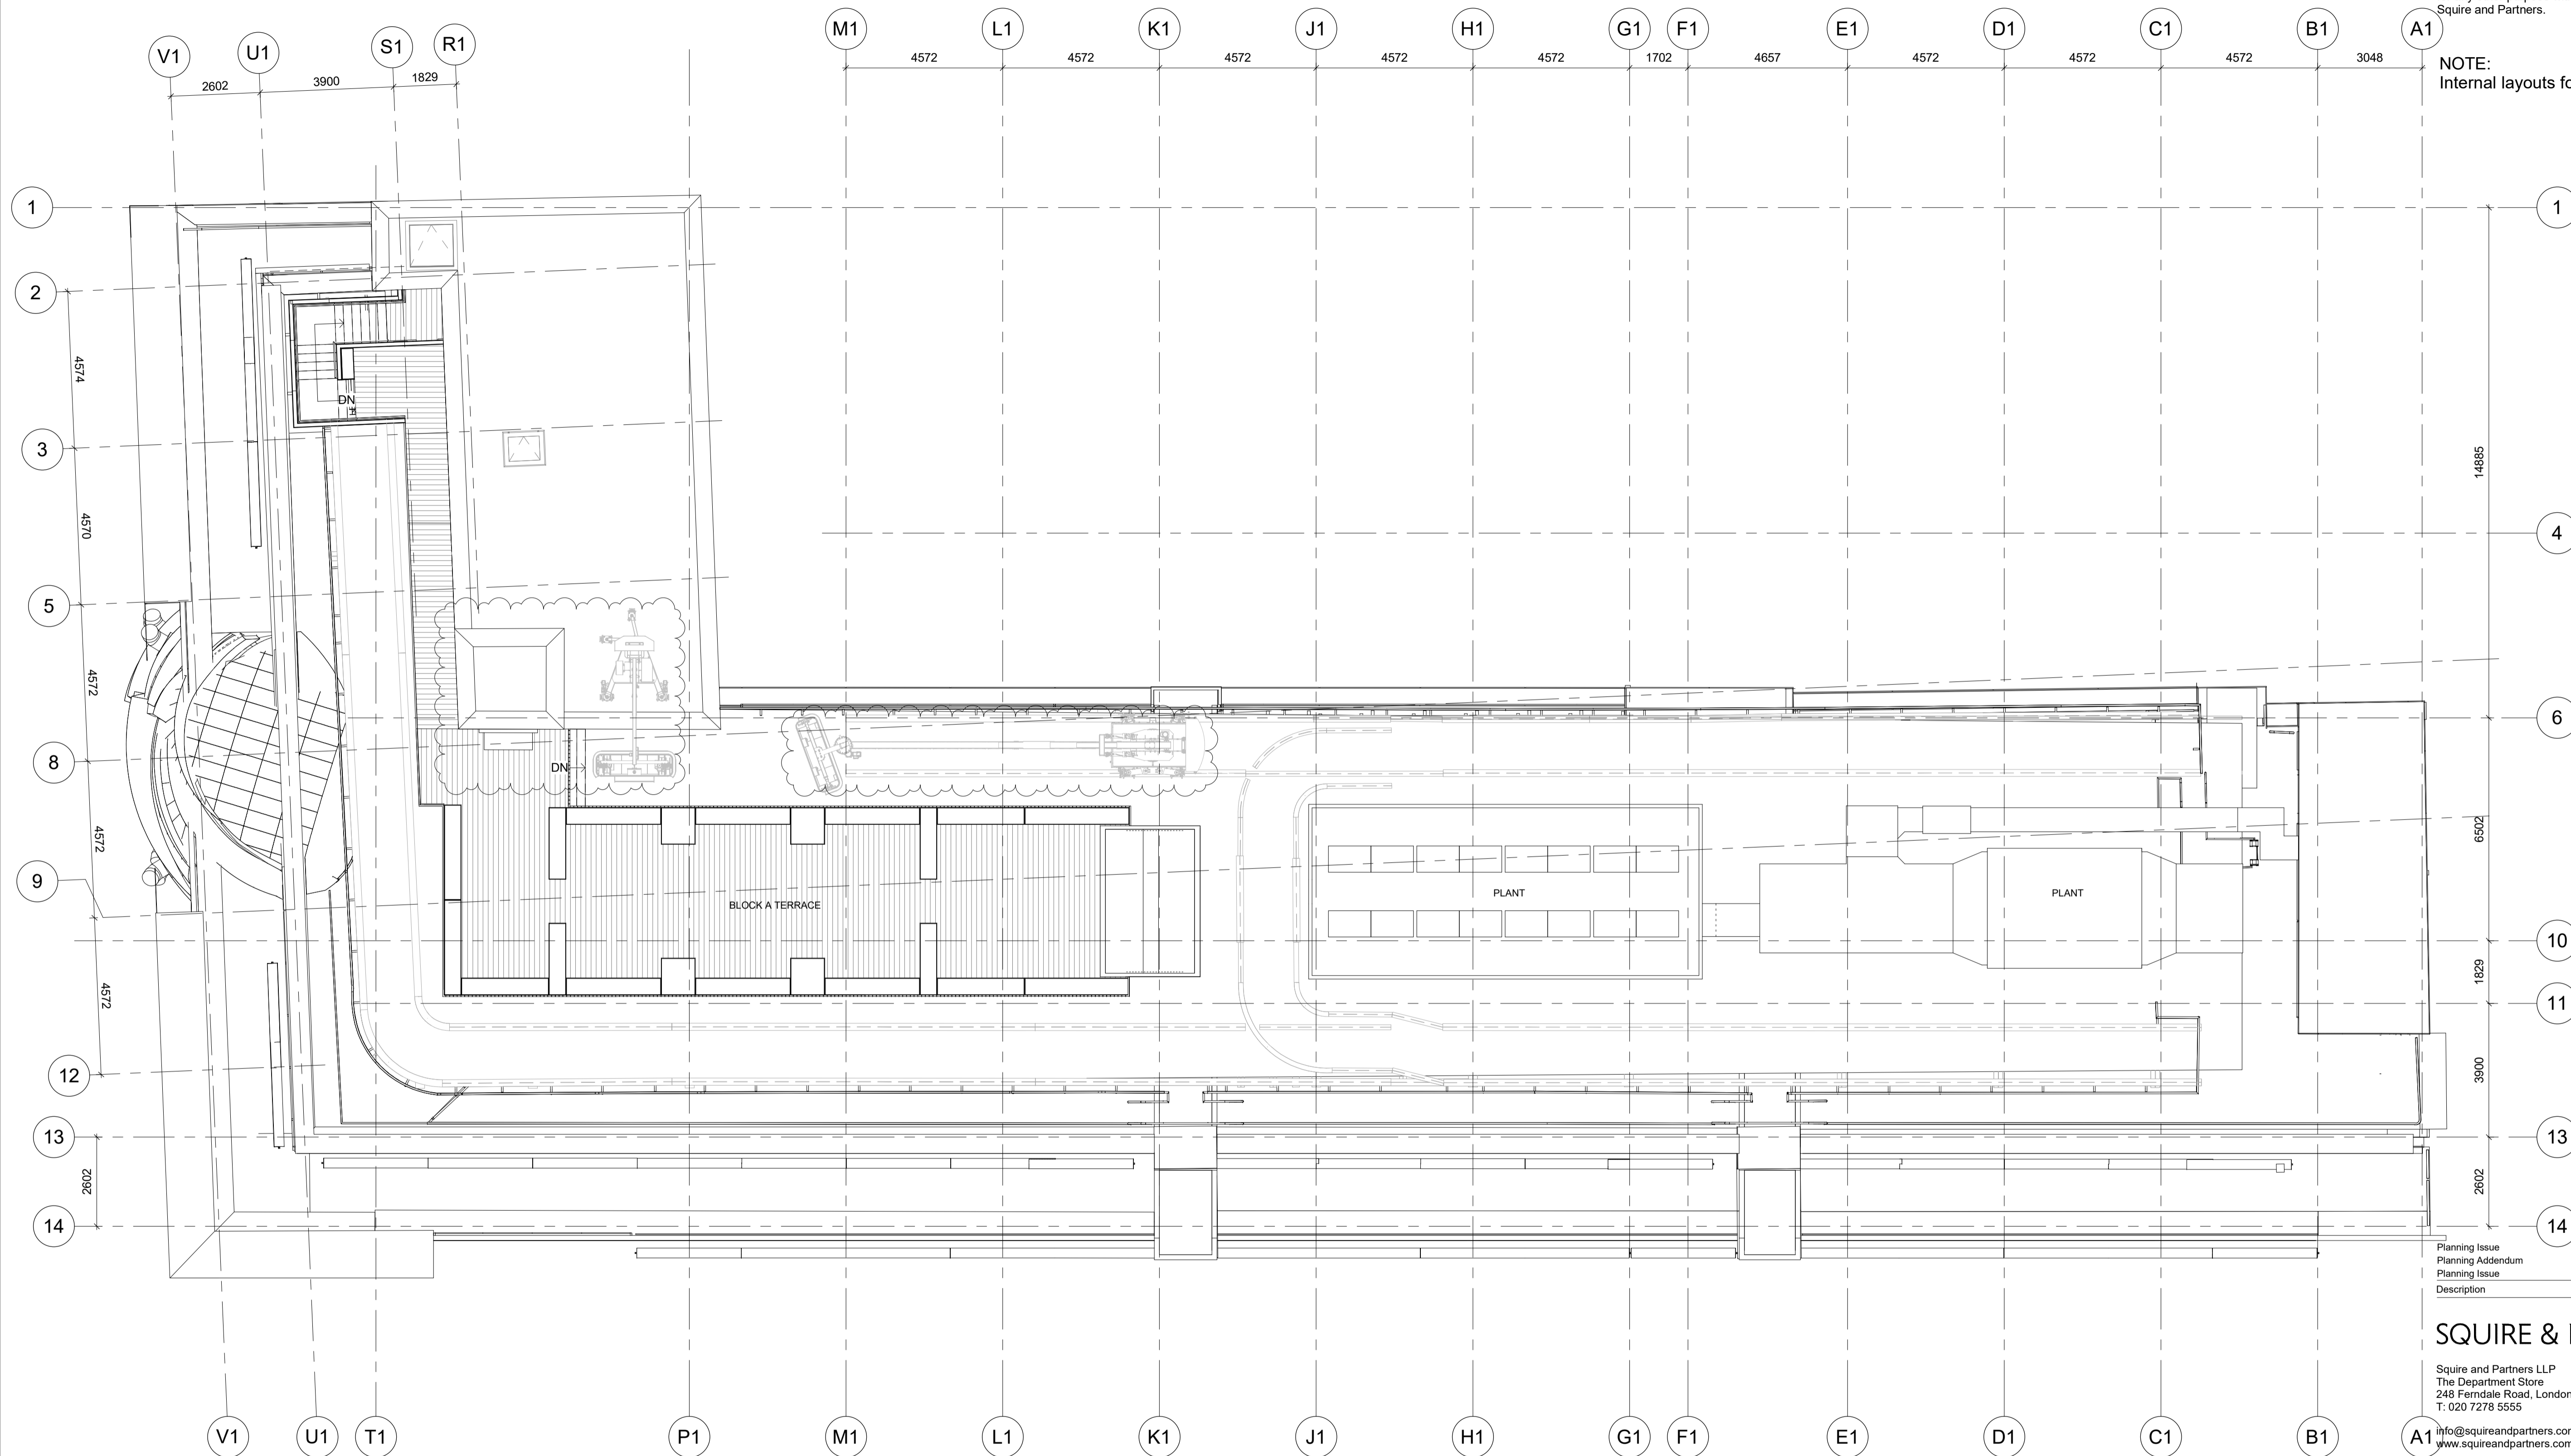

Planning Issue	27/10/23	SH	P03
Planning Addendum	08/07/22	FB	P02
Planning Issue	13/05/22	AM	P01
Description	Date	Dm/Chk	Rev

## SQUIRE & PARTNERS

Squire and Partners LLP  
The Department Store  
248 Ferndale Road, London SW9 8FR  
T: 020 7278 5555

info@squireandpartners.com  
www.squireandpartners.com

Project  
15 FITZROY STREET

Title

PROPOSED - ROOF PLAN

Status

ISSUED FOR PLANNING

Date 11/05/22 Scale @ ISO A1 1 : 100 Job Number 21063

Drawing Number 21063-SQP-ZZ-RF-DR-A-PL121 Revision P03

