


KEY	
01.	White stucco
02.	Slate roof
03.	Painted timber door
04.	Painted timber window
05.	Metal window
06.	Cast iron pipework
07.	Brick boundary wall
08.	White brickwork with limewash finish
09.	White concrete fascia with sandblasted finish
10.	Rooflight
11.	Sedum Roof
12.	Timber doors
13.	Paved terrace
14.	Grass
15.	Timber fence
16.	Timber gate

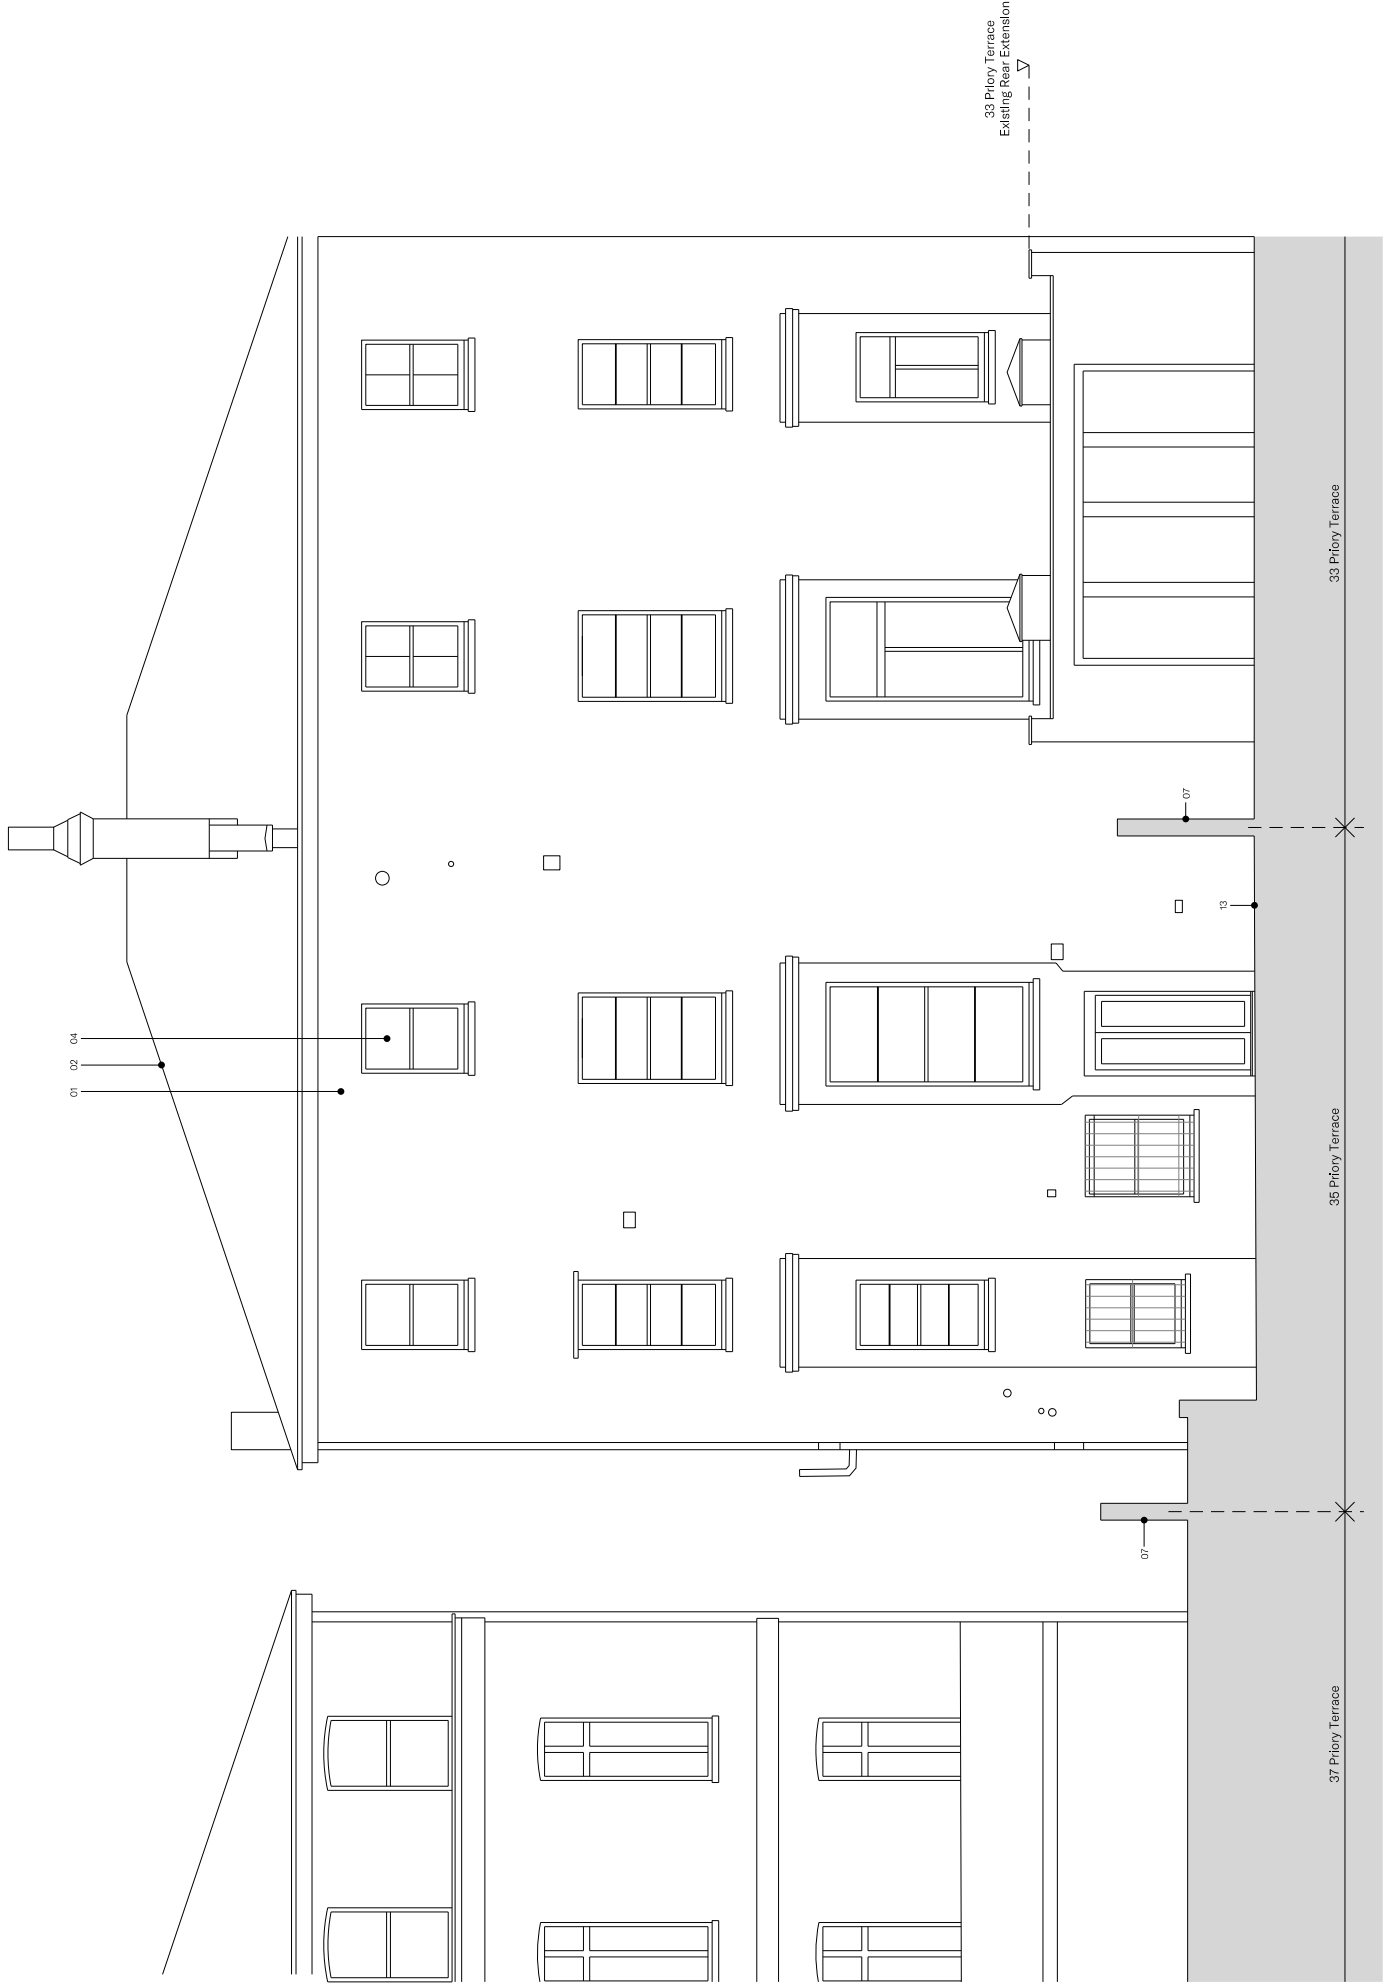

Existing - Rear Elevation

1:100 @ A3

Revisions

Rev.	Description	Drawn	Date
P1	Planning	JM	22.06.22

Notes

© Thomas-McBrien
The drawings are for information purposes only. Do not scale from drawings. All dimensions to be checked on site - errors to be reported immediately to the architect. The drawings are for information purposes only. Do not scale from drawings. All dimensions to be checked on site - errors to be reported immediately to the architect. All rights reserved. No implied license exists. The drawings may not be reproduced, copied or sold without written consent. Thomas-McBrien Limited.

Scale Bar

0 5m

Key

Thomas-McBrien
Architects

RFK
2 Butcher Row
London E14 8DS
020 3633 5035
mail@thomas-mcbriden.com
thomas-mcbriden.com

Project Garden Flat - 35 Priory Terrace, London NW6 4DG

Client Elaine Whiteford & Kevin Frost

Date May 2022

Scale 1:100 @ A3

Drawing Title

Existing - Rear Elevation

Drawn JM

Checked BMB

Project No.

2106

Drawing No.

P-301

Rev No.

P1