


NOTE: MEASUREMENTS TO BE VERIFIED ON-SITE. IF ANY DISCREPANCIES ARE FOUND PLEASE, IMMEDIATELY, INFORM THE LOCAL ARCHITECT.




Monmouth Street Elevation
scale 1:25 @A1 - 1:50 @A3



Example of Wooden Louvre Above the Door
(to be installed on the facade painted same colour of the
facade.)
scale NIS

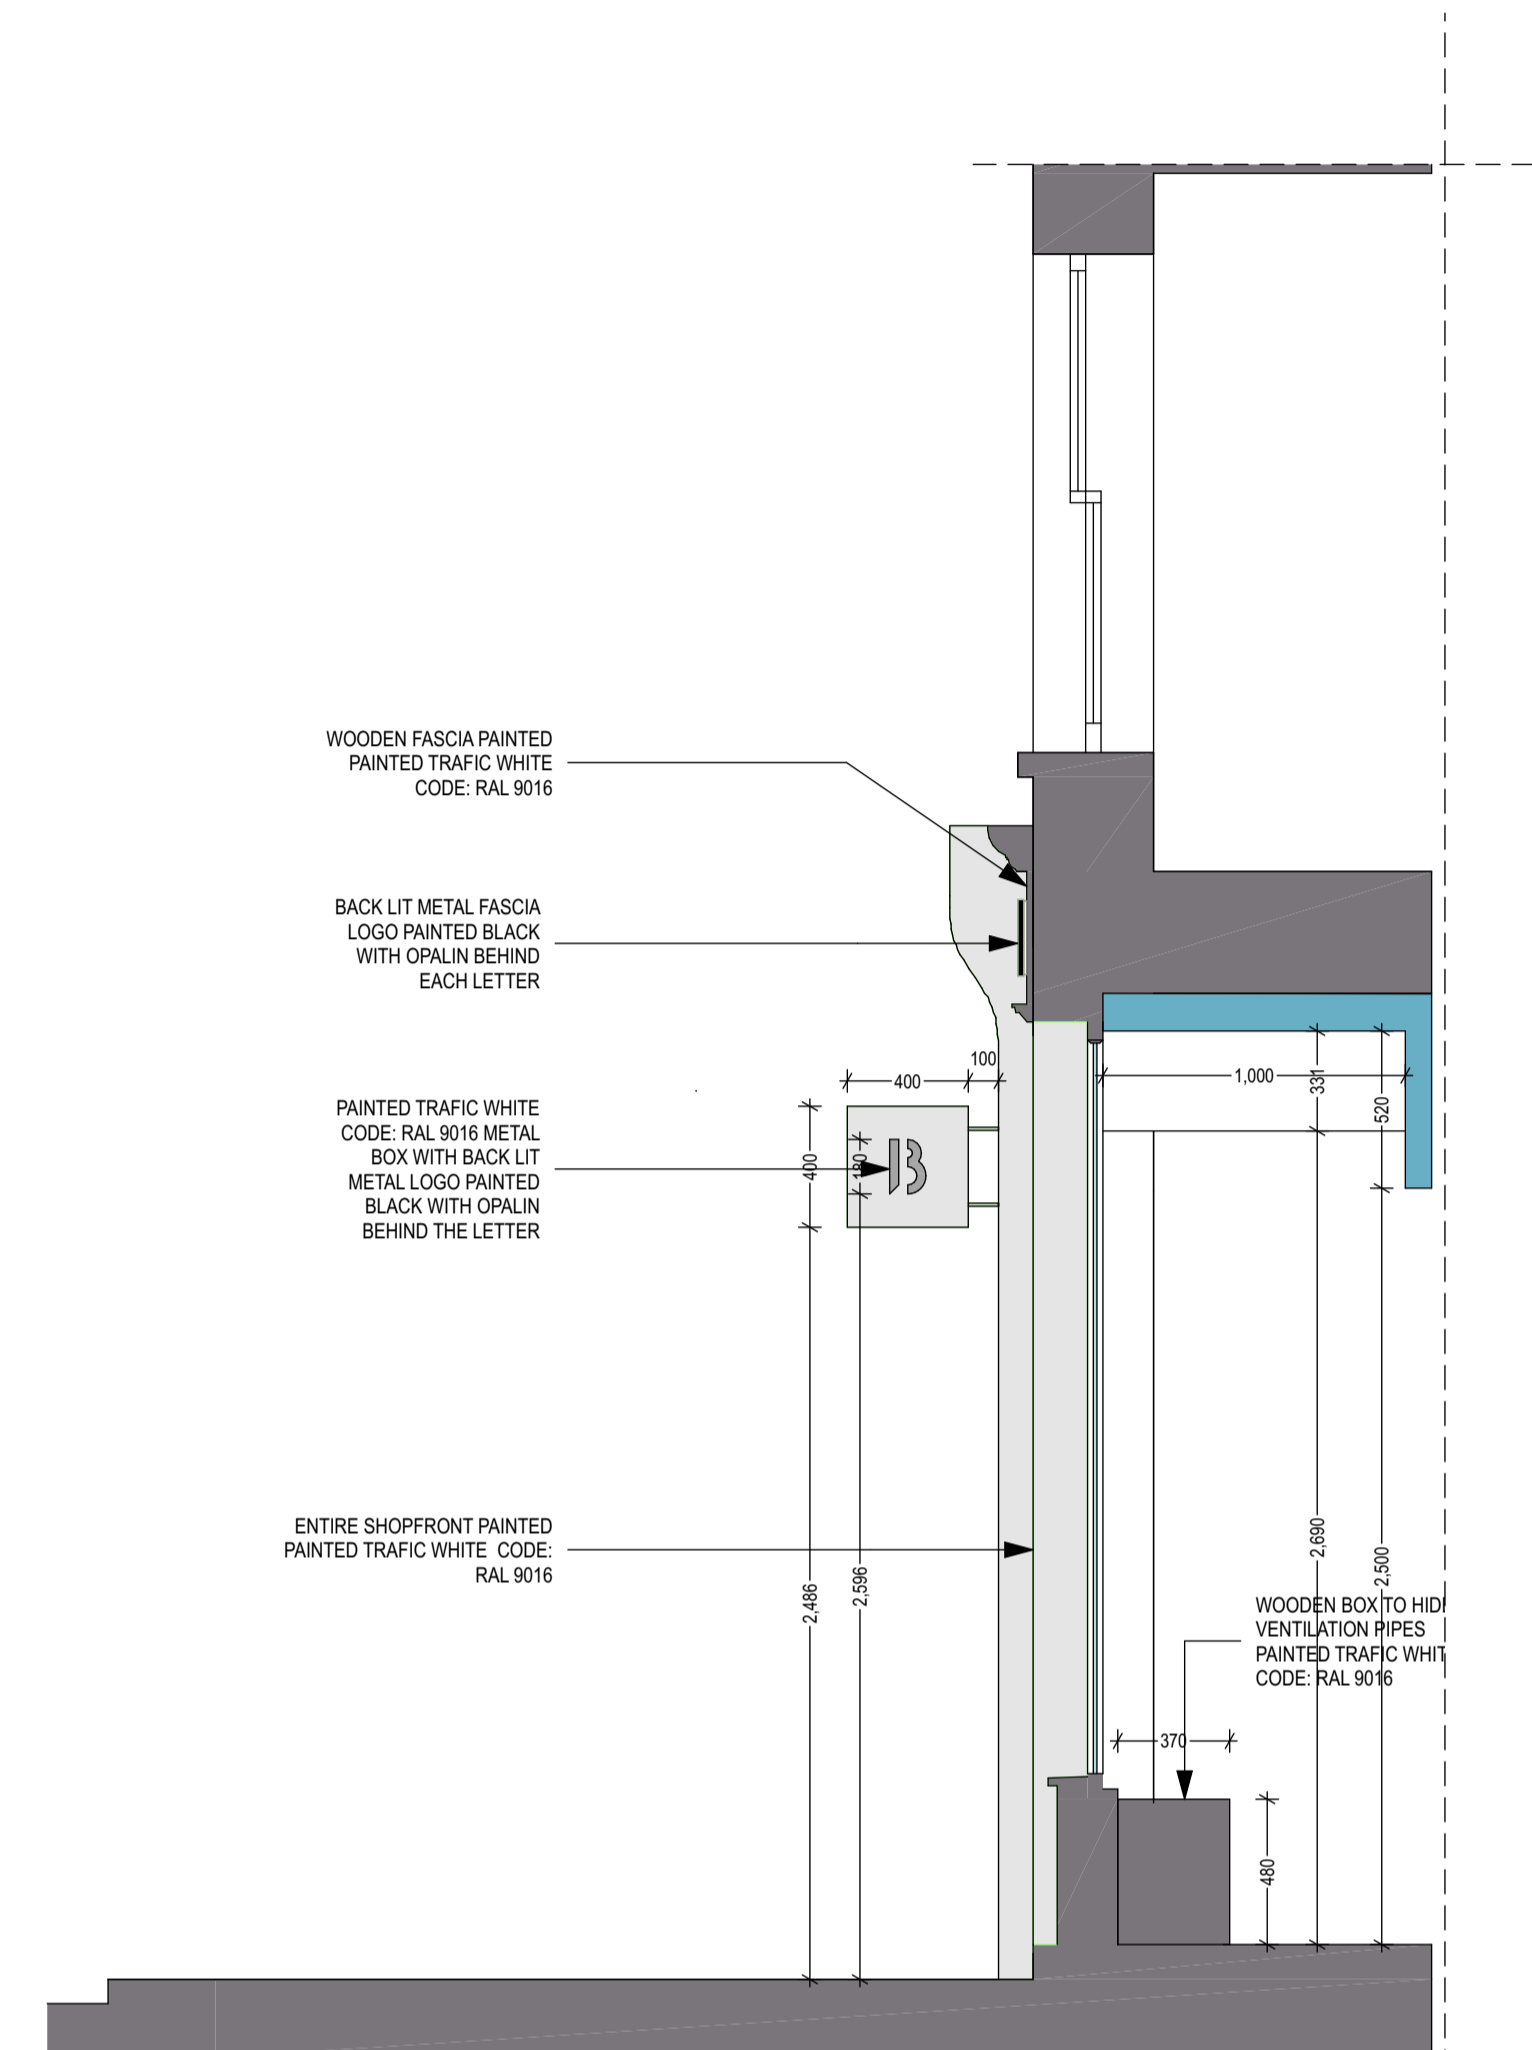

Monmouth Street Section A-A
scale 1:25 @A1 - 1:50 @A3

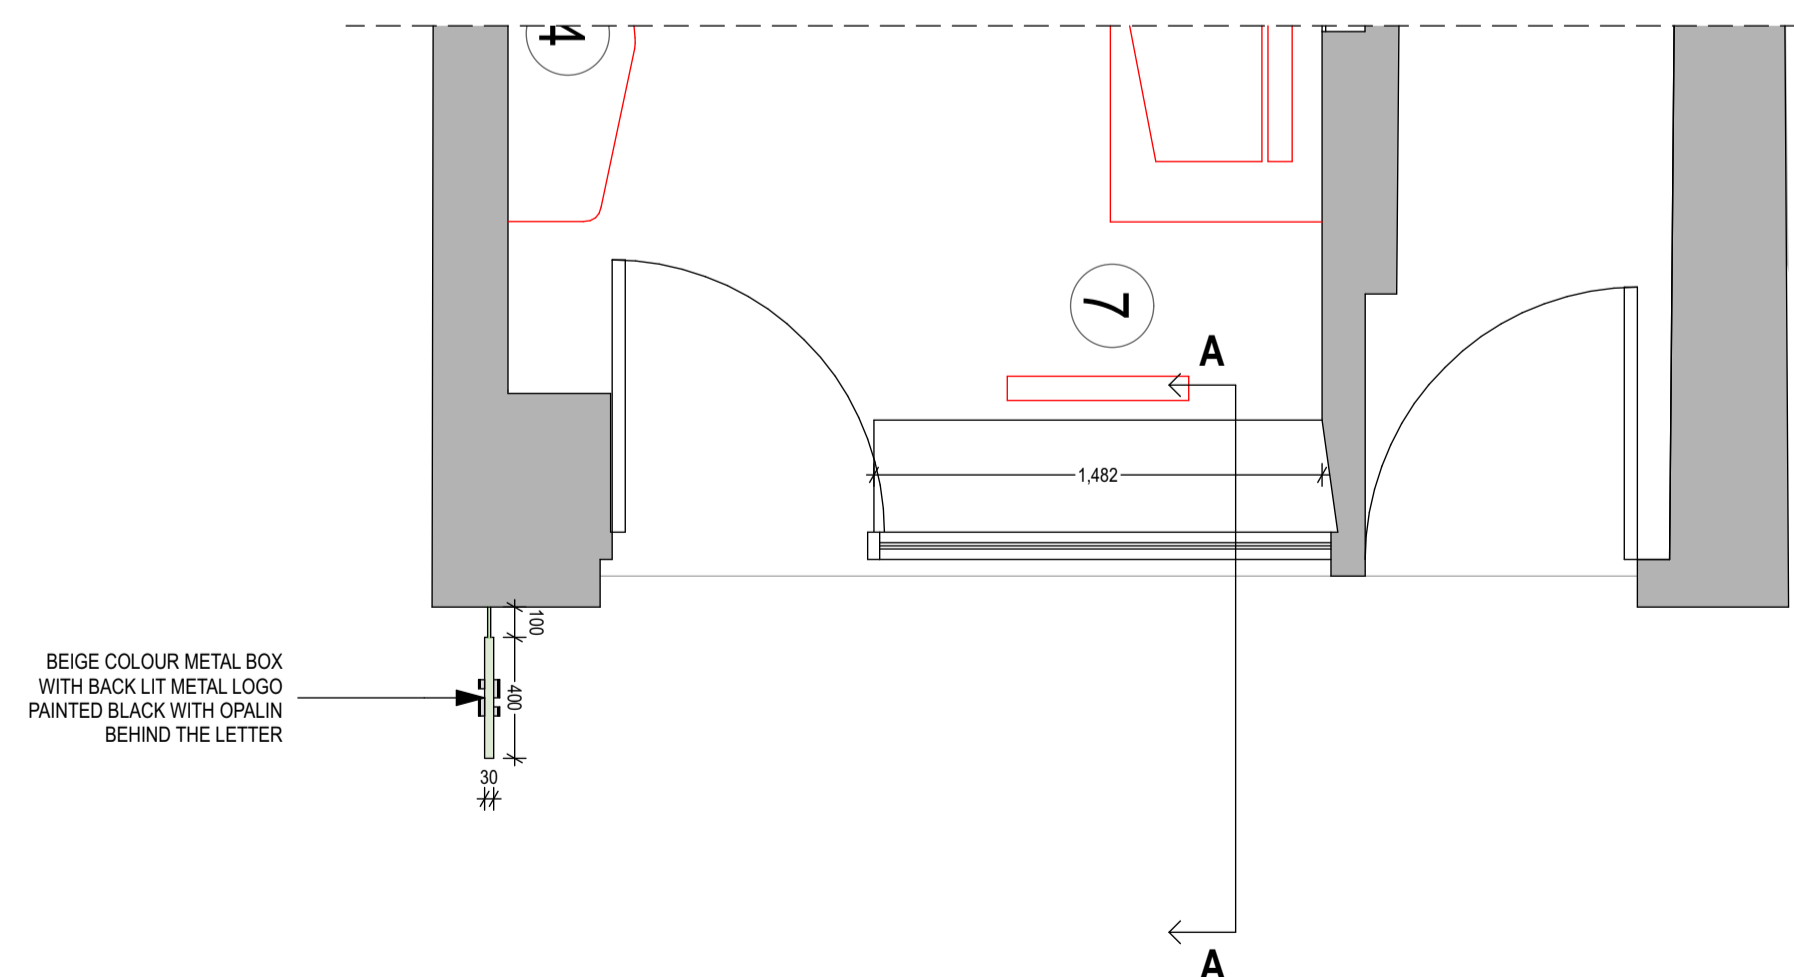


Monmouth Street Shopfront Ground Floor Plan

scale 1:25 @A1 - 1:50 @A3



Example of Metal Air Grill Bellow the Shopwindow
(to be installed on the facade and have bronze finish)
scale NIS

 

Scale:



Notes:
All copyrights retained.

All information remains the property of Gregori_Chiarotti Projects Ltd. and may not be used for any purpose whatsoever, or reproduced through any medium without the written consent of Gregori_Chiarotti Projects Ltd.

No responsibility is accepted for unauthorised use.

All information is subject to statutory consents, rights of light and survey.

Do not scale from drawings - Use figured dimensions only and verify on site.

Rev.	Date	Dwn.	Description
1	14/08/23	Dwn.	Update based on comments of 11/08/23

Gregori ■ Chiarotti

Gregori Chiarotti Projects
United House North Road London N7 9DP
Telephone +44 (0)20 7619 0522
Facsimile +44 (0)20 7619 0532
e-mail gc@gregori-chiarotti.com

Client:

BYREDO

Project:
BYREDO
25 Monmouth Street
London
WC2H 9DD

Status: **FOR APPROVAL**

Drawing:

Proposed Monmouth Street Shopfront

Scale(s):	Date:	Dwn by:	Chd by:
1:25 @ A1	03/11/2023	mv	gca
Project No:	Drawing No:	Revision:	
2310	2000	1	