


THIS DRAWING MUST BE READ IN CONJUNCTION WITH OTHER ARCHITECTS, CONSULTANTS, SUB-CONTRACTORS AND SPECIALIST DRAWINGS.

ALL DIMENSIONS ARE IN MILLIMETRES UNLESS STATED OTHERWISE.


ALL DIMENSIONS ARE TO BE VERIFIED ON SITE AND CONFIRMED BY THE CONTRACTOR, BEFORE COMMENCEMENT OF CONSTRUCTION.

IF THIS DRAWING EXCEEDS THE QUANTITIES TAKEN, IN ANY WAY, THE ARCHITECTS ARE TO BE INFORMED BEFORE THE WORK IS PUT IN HAND.


Rev	Date	Revision	By	Chk
E	17 01 20	ISSUED FOR TENDER	AM	***
F	10.02.20	Site and location boundaries revised	AM	***

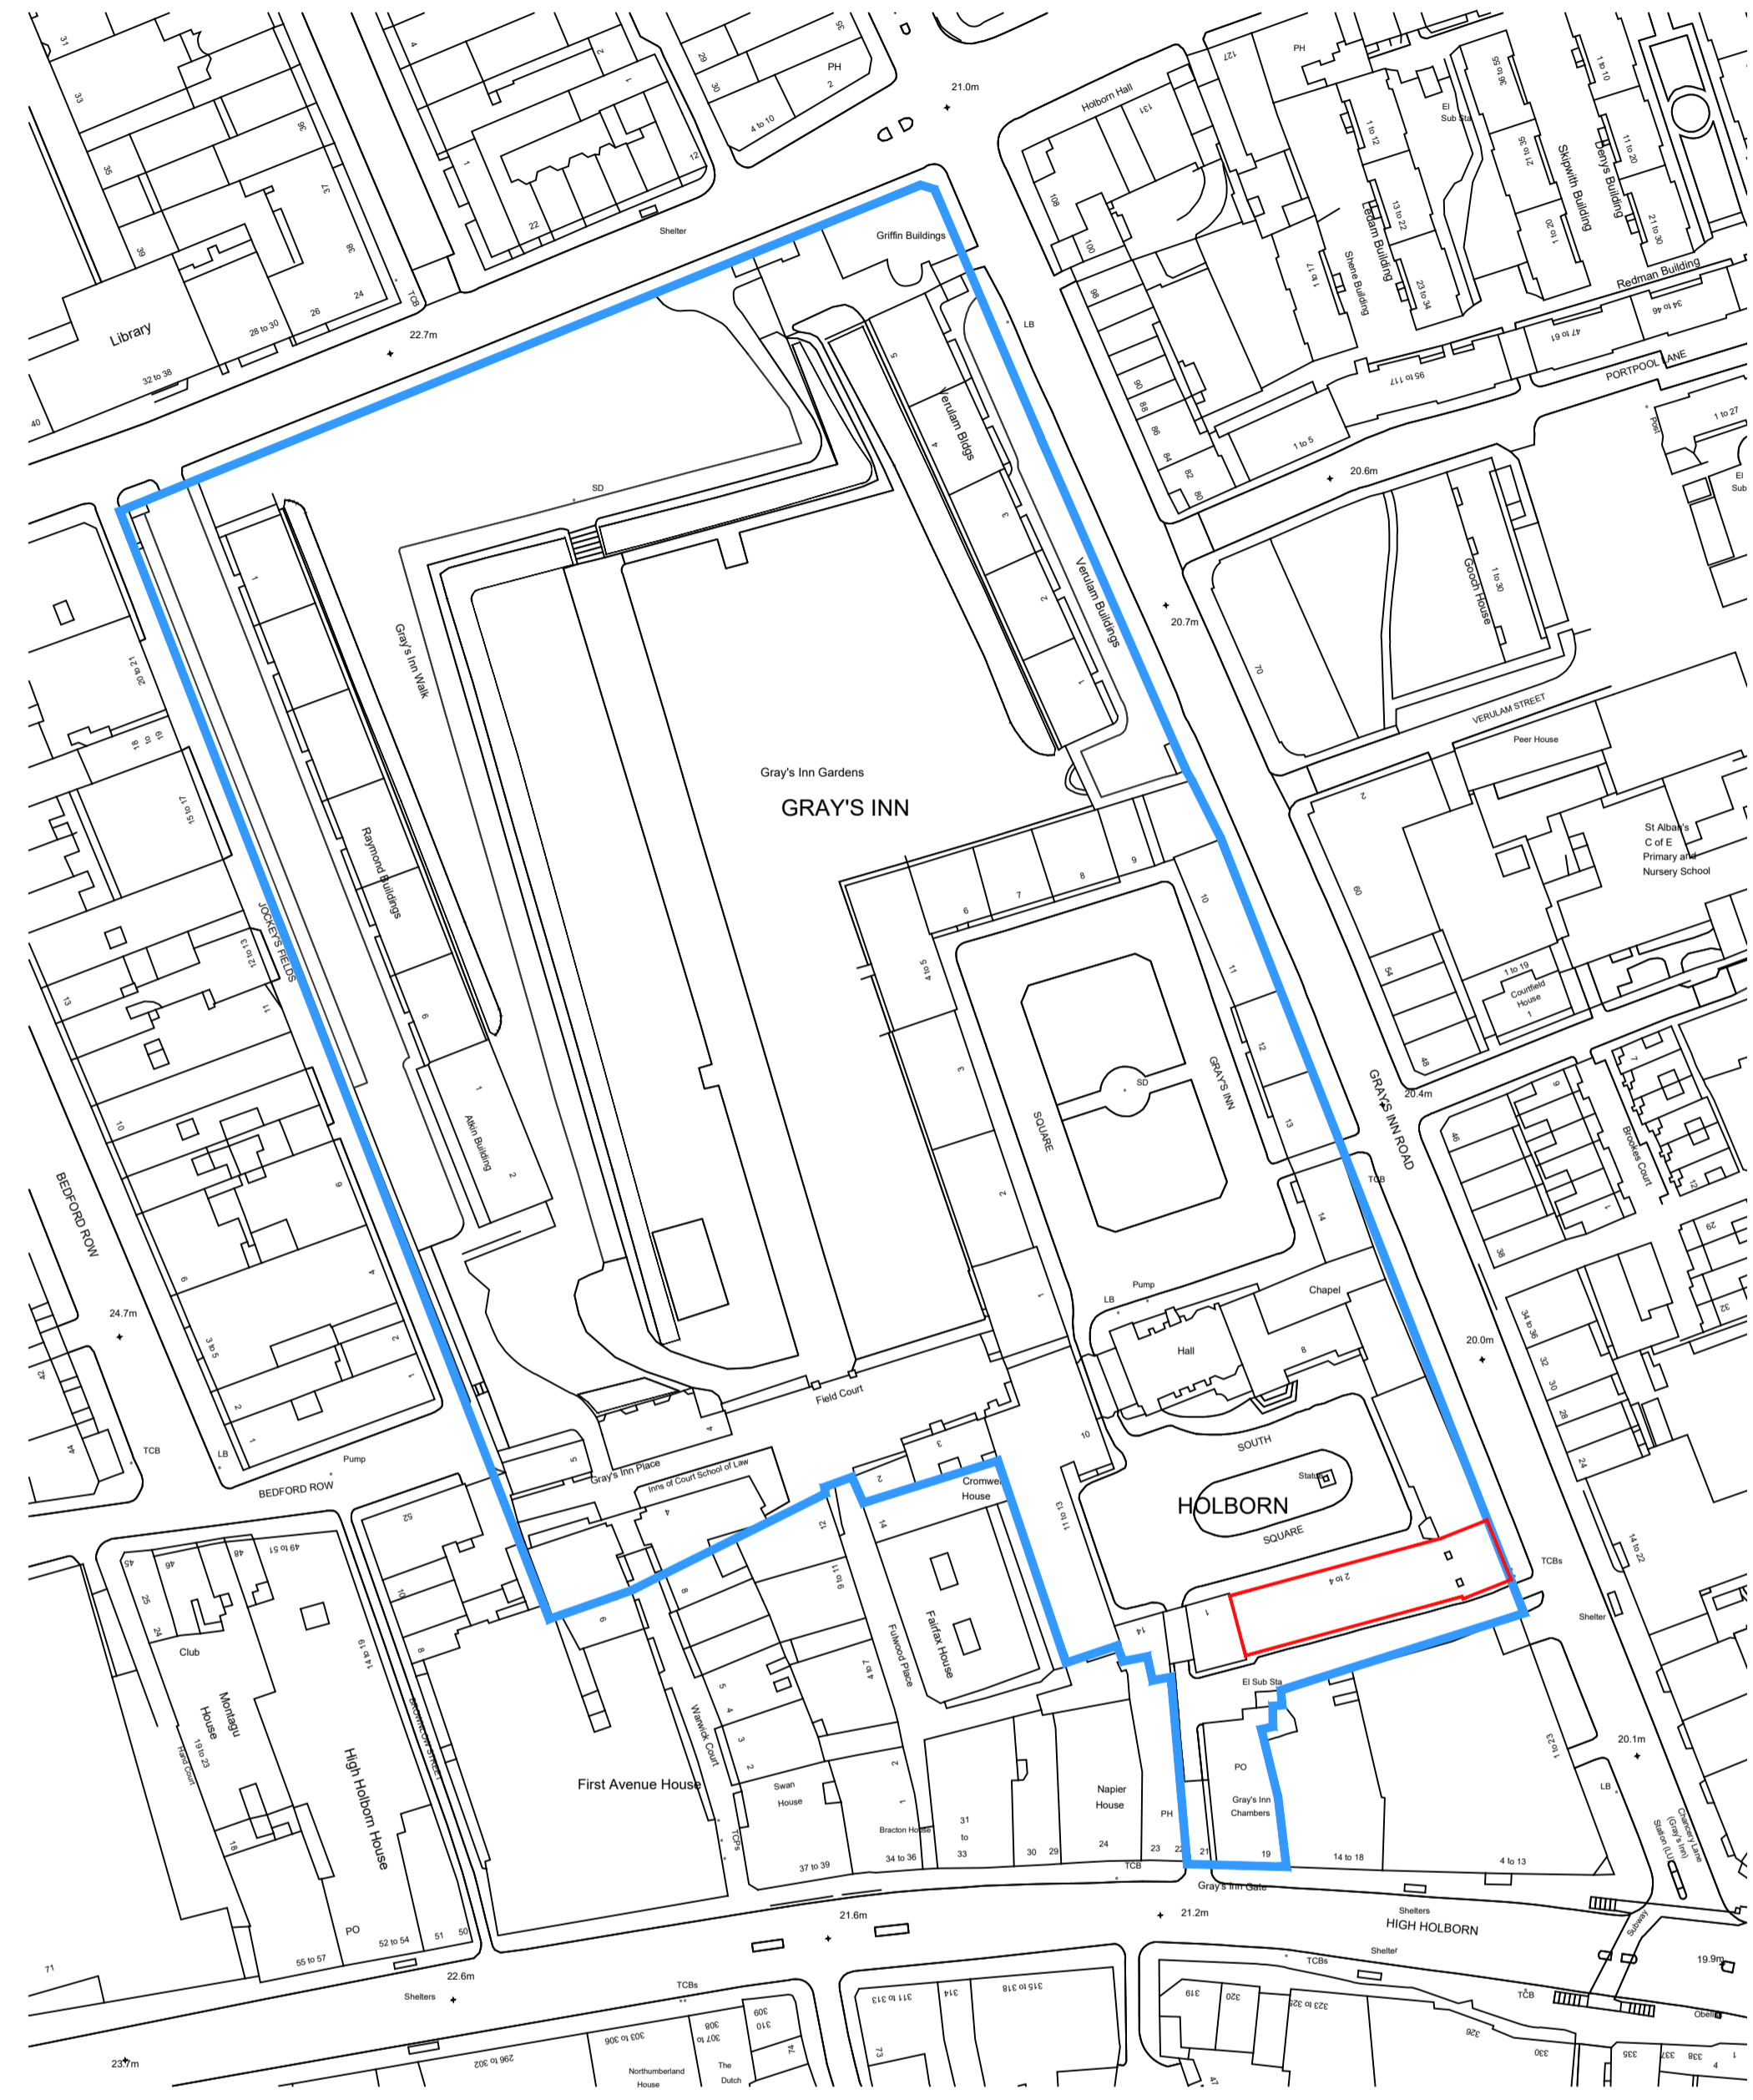

Location Plan
0 10 20 30 40 50 metres
Scale Bar 1:1250

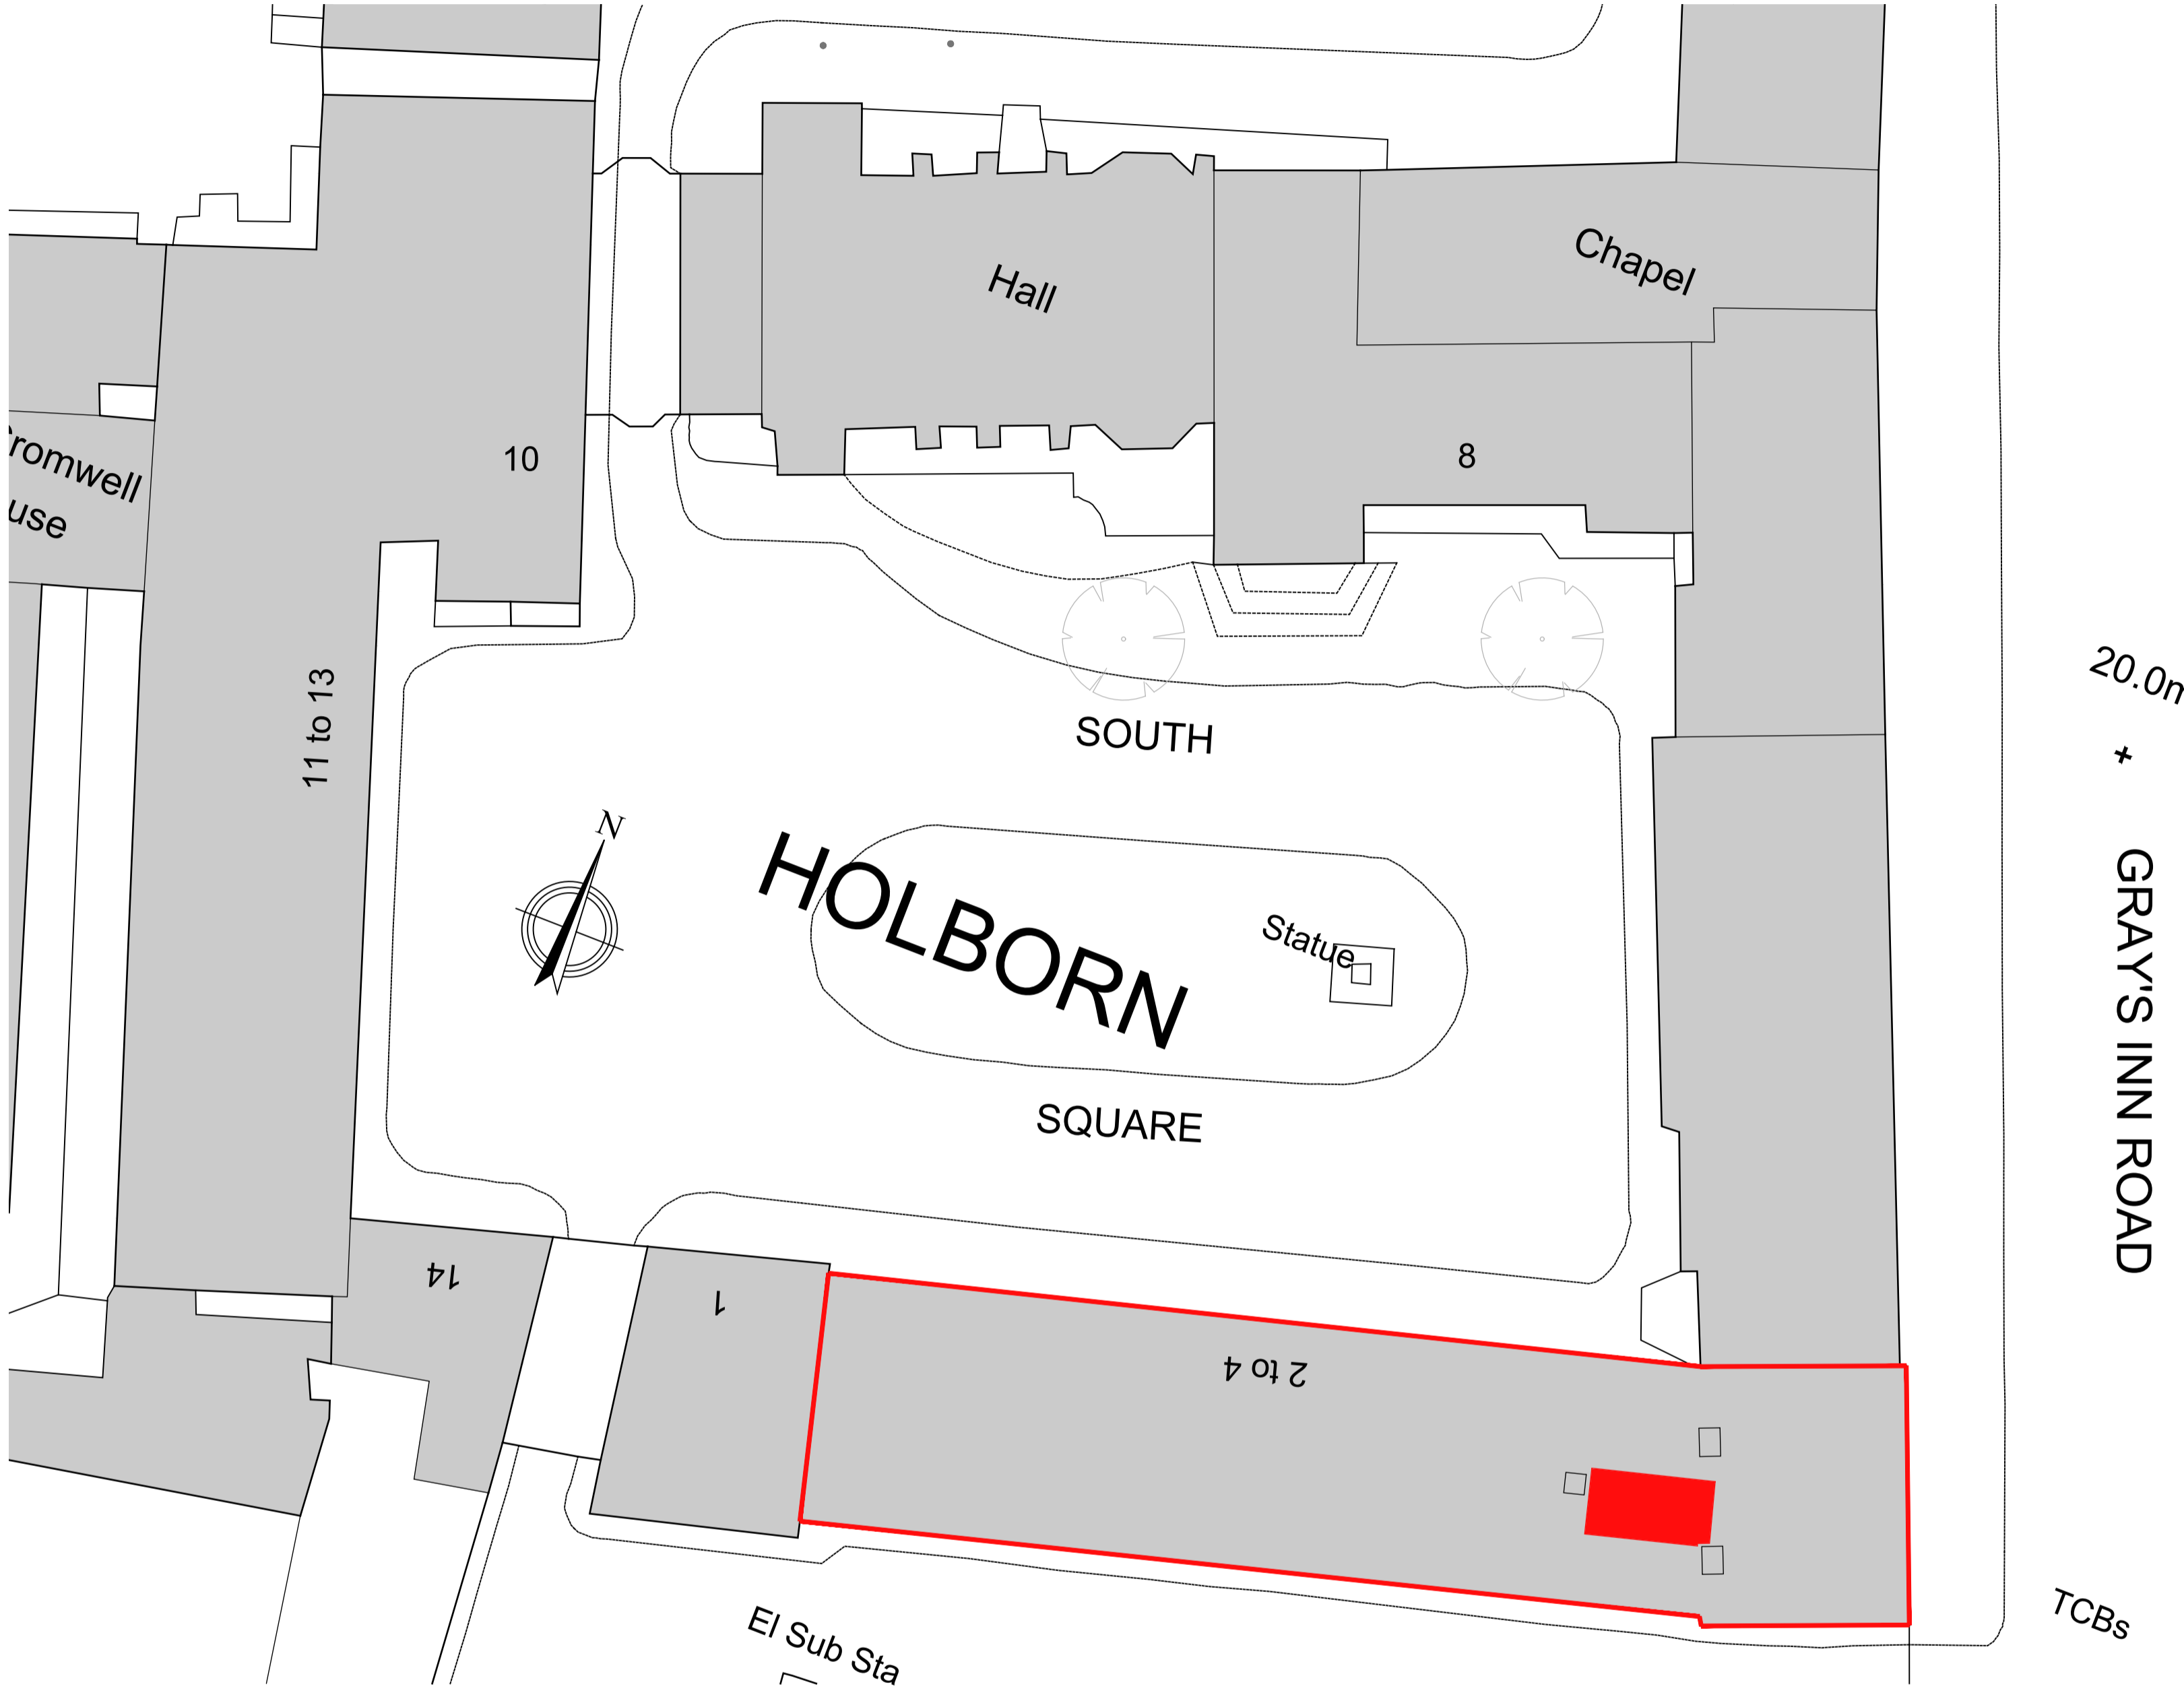

SITE PLAN

 

Gilmore Hankey Kirke Limited ©
5 Port House, Square Rigger Row,
Plantation Wharf, London SW11 3TY

Tel: +44 (0)20 7471 8000
Email: mail@ghkarchitects.co.uk
Web: www.ghkarchitects.co.uk
Client

The Honourable Society of Gray's Inn

Project Name
**Law School
Holker Library**
Drawing
**3 to 4 South Square
Site and Location plans**
Scale
1:1250 & 1:250 @A1 1:2500 & 1:500 @ A3

Drawn by
ANM 07 Jan 2020
Checked by
RJY 07 Jan 2020
Project No. Drawing No Revision

HK 2252 01.053 F