
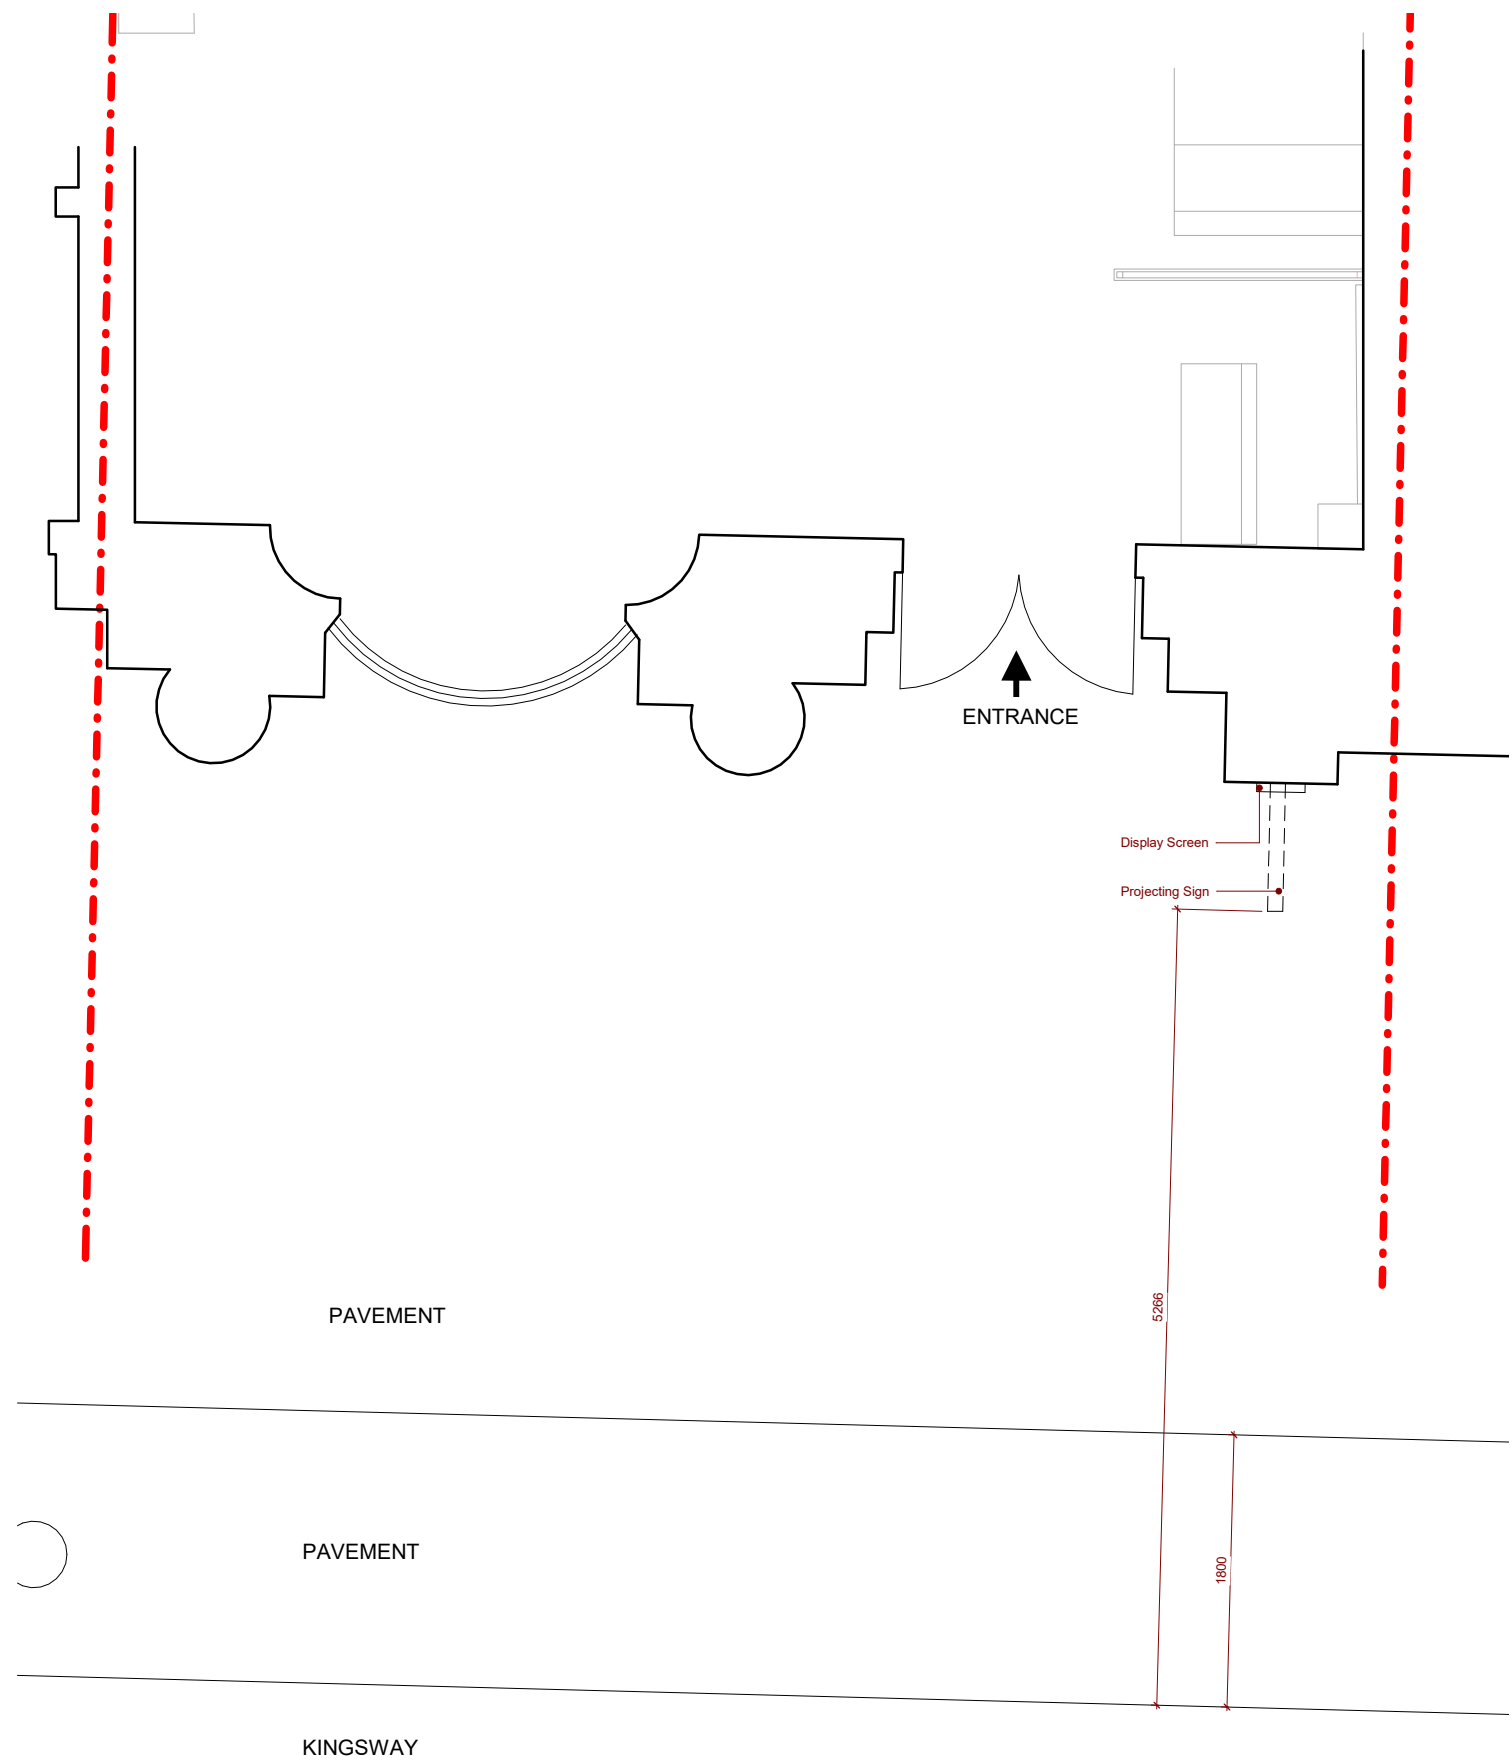



No.	Description	Date

 

1 P - 01. GF - Shopfront Floor Plan
1 : 25

Project Status	
Licensing	
	
<small>CONTRACTORS MUST VERIFY ALL DIMENSIONS ON SITE BEFORE STARTING WORK. THIS DRAWING IS COPYRIGHT.</small>	
Project	
42 Kingsway WC2B 6EY	
Client	
Zeren Food Limited	
Drawing Title	
Shopfront Plan	
Project Number	Date
221108	November 22
Drawn by	Checked by
Author	Checker
Scale	Revision
1 : 50 @ A3	
1 : 25 @ A1	
Drawing No.	
AP106	
<small>21/06/2023 18:31:09</small>	