



PLANT SPACE FACADE - ELEVATION

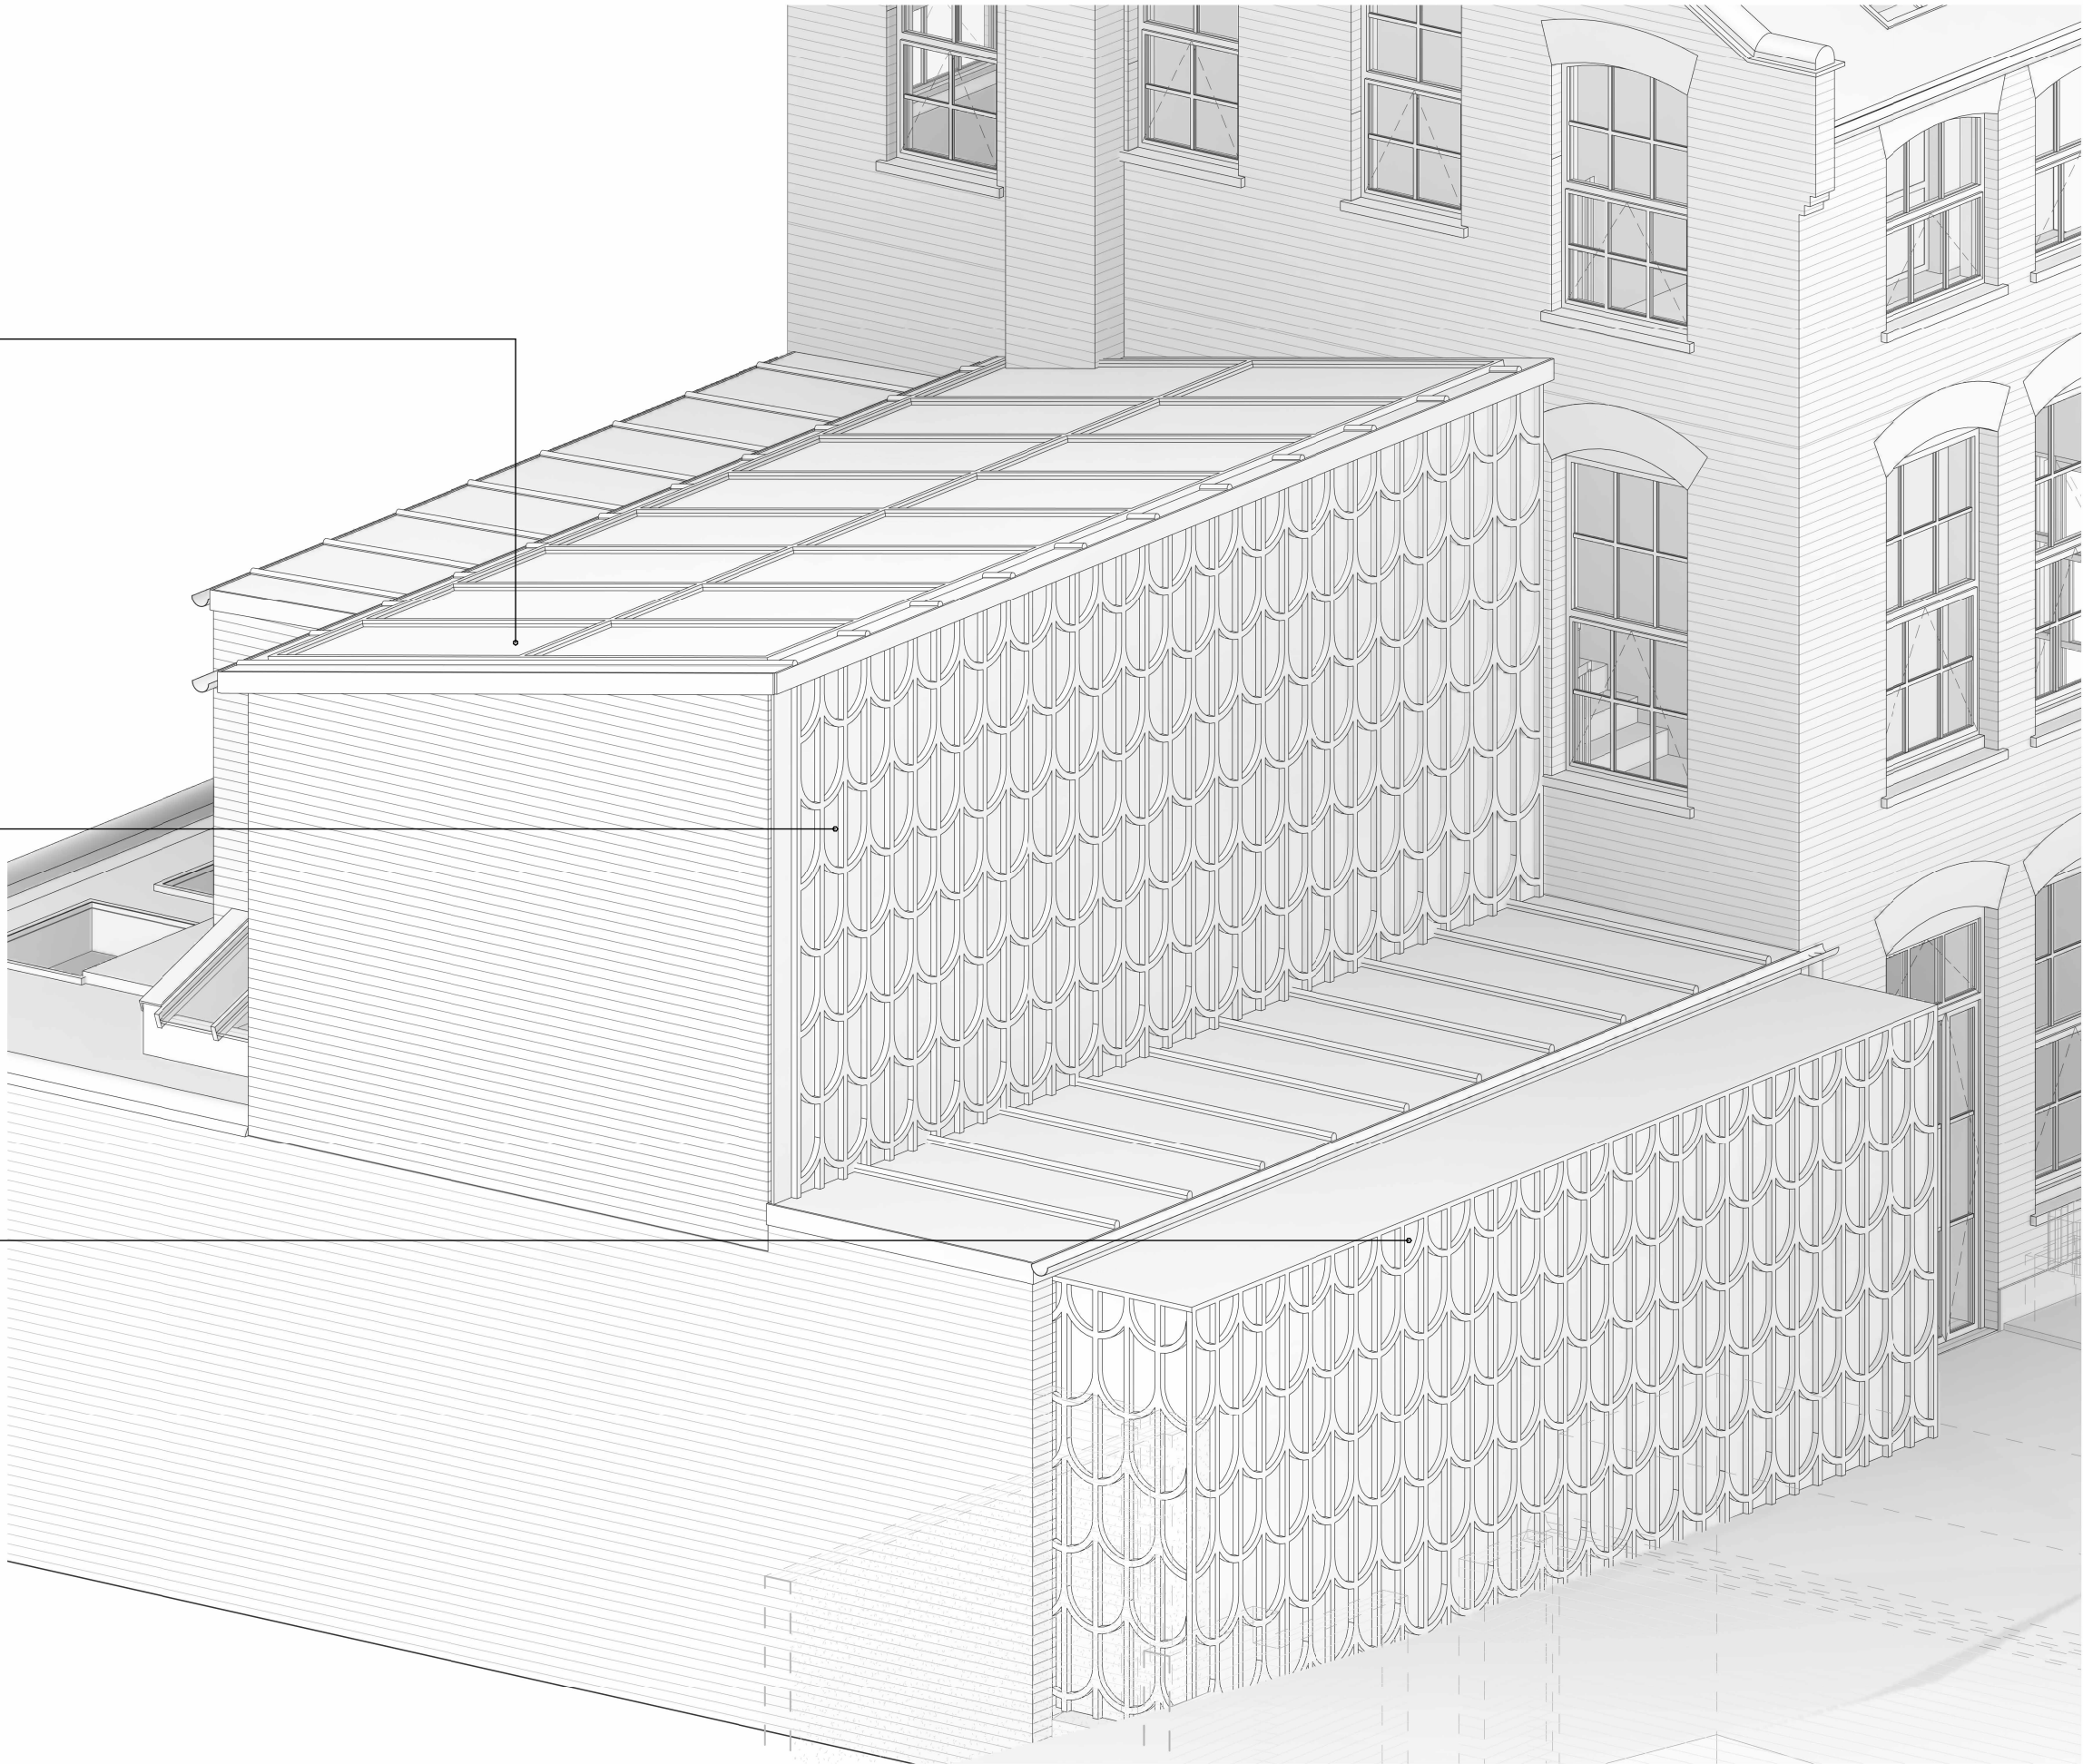

PLANT SPACE FACADE - 3D CUTAWAY

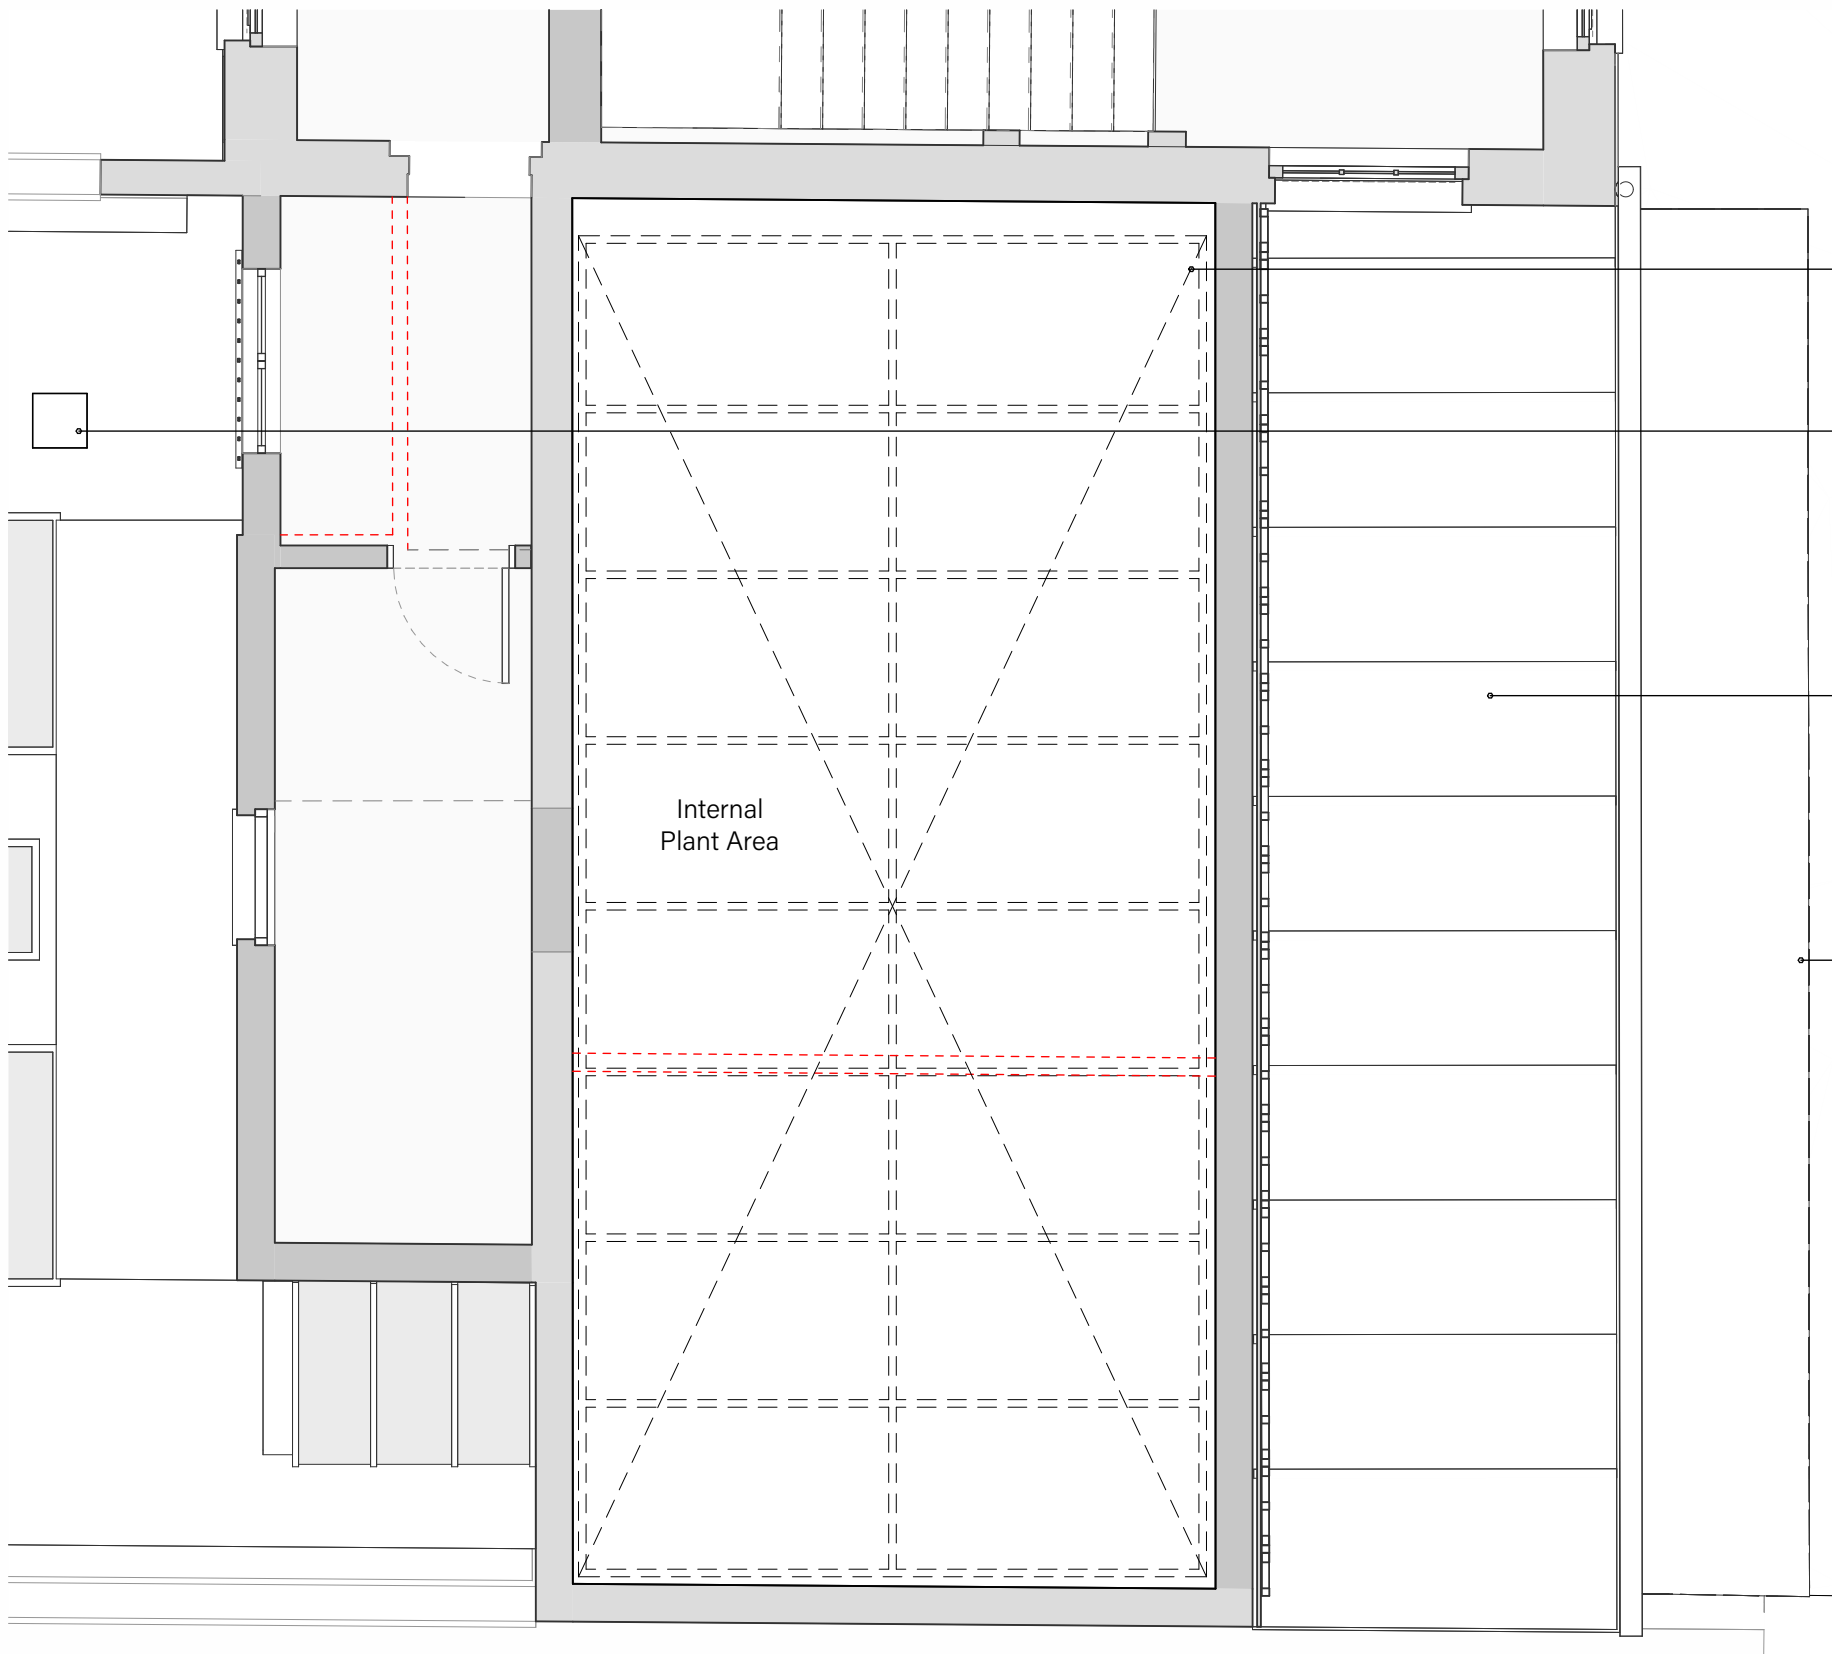


PLANT SPACE FACADE - FIRST FLOOR PLAN



PLANT SPACE FACADE - PHOTOGRAPH AS EXISTING




PLANT SPACE FACADE - CGI VISUALISATION

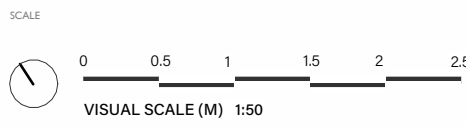

GENERAL NOTE
ALL DIMENSIONS MUST BE CHECKED ON SITE AND NOT SCALED FROM THIS DRAWING
FOR USE IN PRECISE NAMED LOCATION ONLY
ANDERSON ORR ARCHITECTS LTD. IS ALL RIGHTS RESERVED

REVISION

Drawing Locations

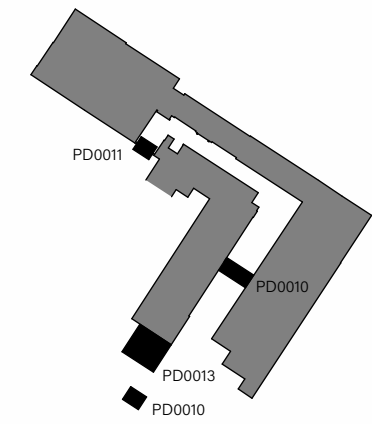

Elevation references taken from Midland Survey drawings ref: 34510-Building

REVISION	DESCRIPTION	DATE
----------	-------------	------

STATUS

PLANNING

PROJECT TITLE
Media Hub - Utopia Village, 7 Chalcot Road, London

DRAWING TITLE
PLANT SPACE FACADE DETAILS

DATE
29/08/23

DESIGNER
HH/JC

SCALE
1:50

PROJECT - DRAWING NO. - REVISION
22029-PD0013-A
The Big Barn: Units 8-10, Coddington Grange,
Weston-on-the-Green, Oxfordshire, OX2E 3DW
+44 (0) 1865 873936 | info@andersonorr.com | andersonorr.com

AndersonOrr