




EXISTING MAIN HOUSE LOWER GROUND FLOOR PLAN

3 Elm Row Planning

 

Scale 1:100

Scale: 1:100 @ A3
Drawing Number: 6444-0201 Rev 01 | August 2023 | Drawn By: JC

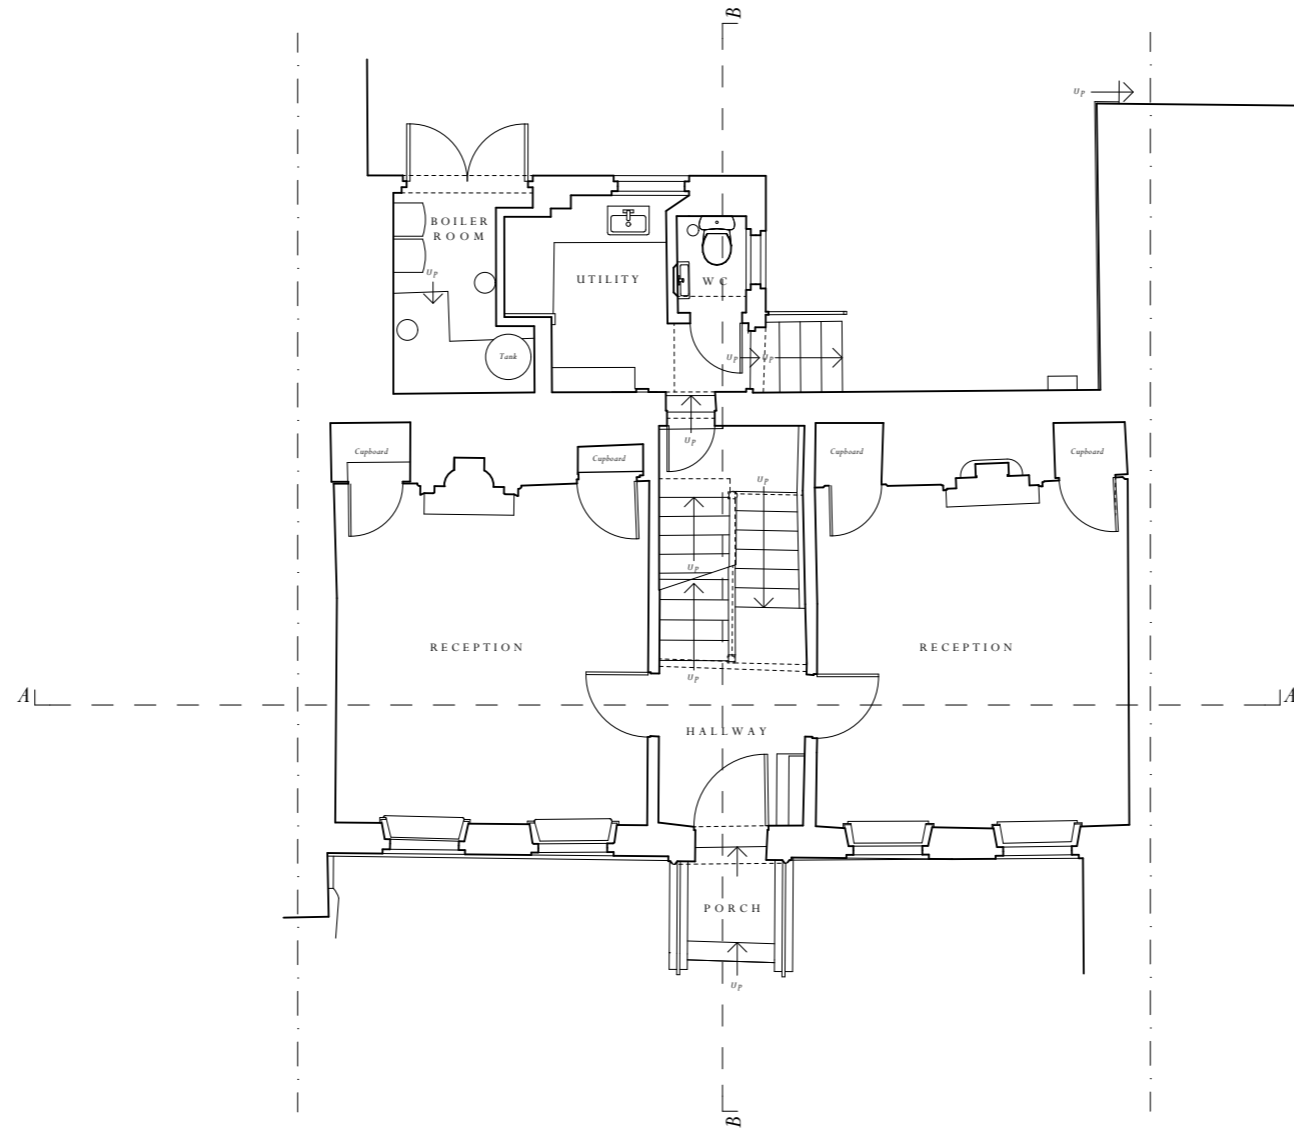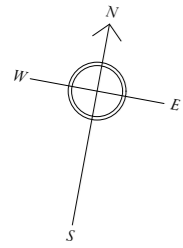

EXISTING MAIN HOUSE GROUND FLOOR PLAN



3 Elm Row Planning



Scale 1:100

Scale: 1:100 @ A3

Drawing Number: 6444-0202 Rev 01 | August 2023 | Drawn By: JC

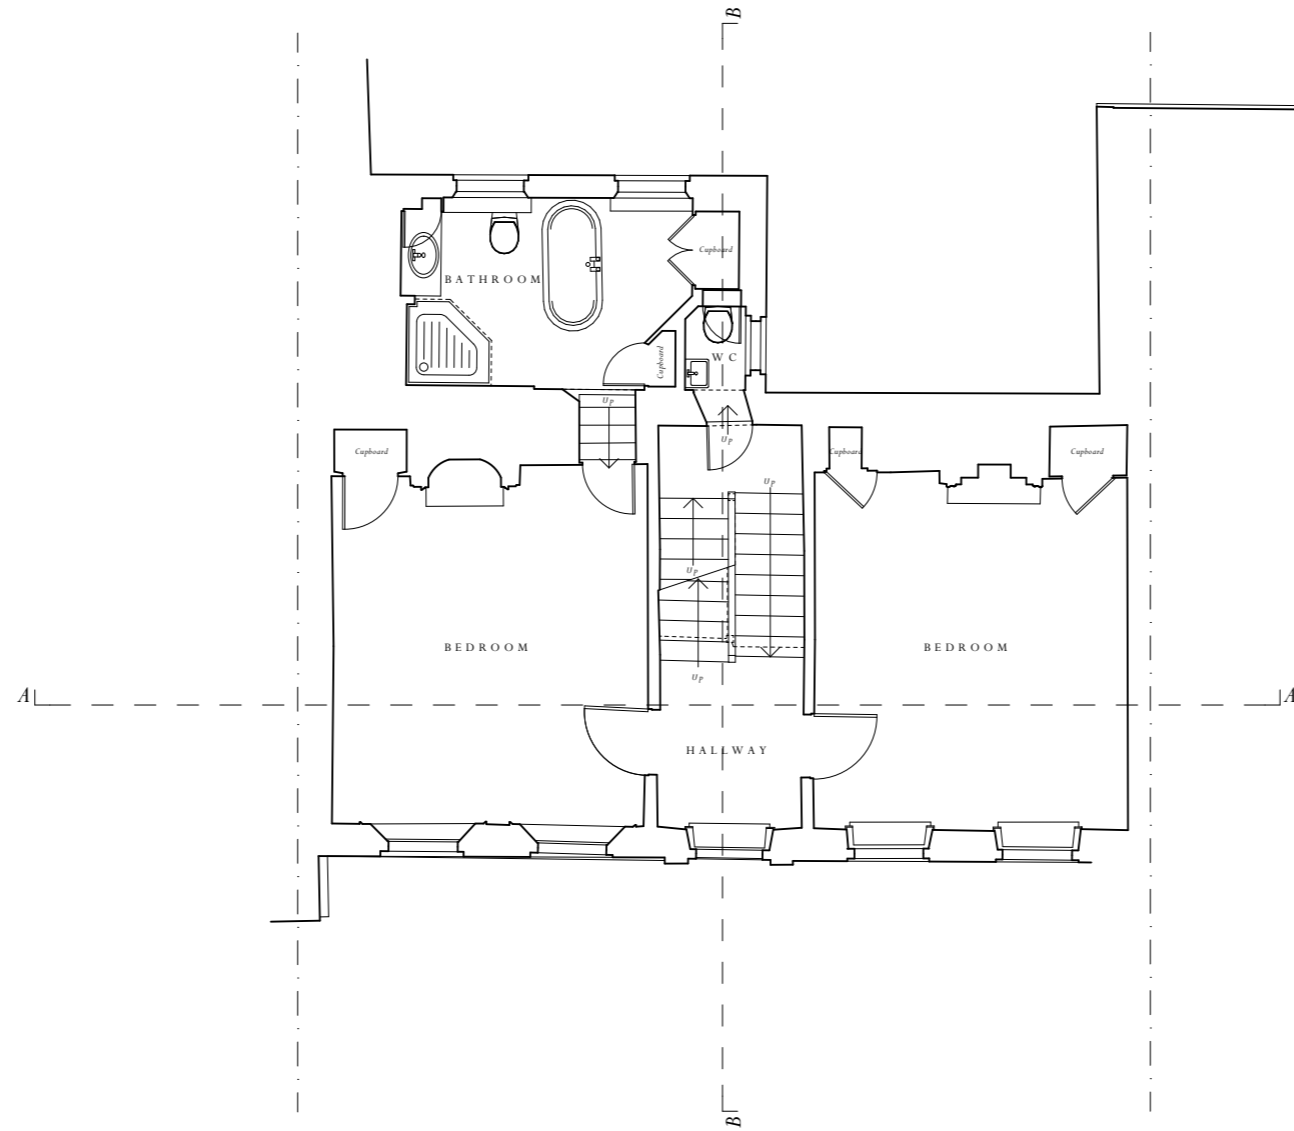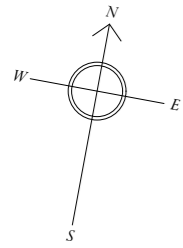



EXISTING MAIN HOUSE FIRST FLOOR PLAN

3 Elm Row Planning



Scale 1:100

Scale: 1:100 @ A3
Drawing Number: 6444-0203 Rev 01 | August 2023 | Drawn By: JC

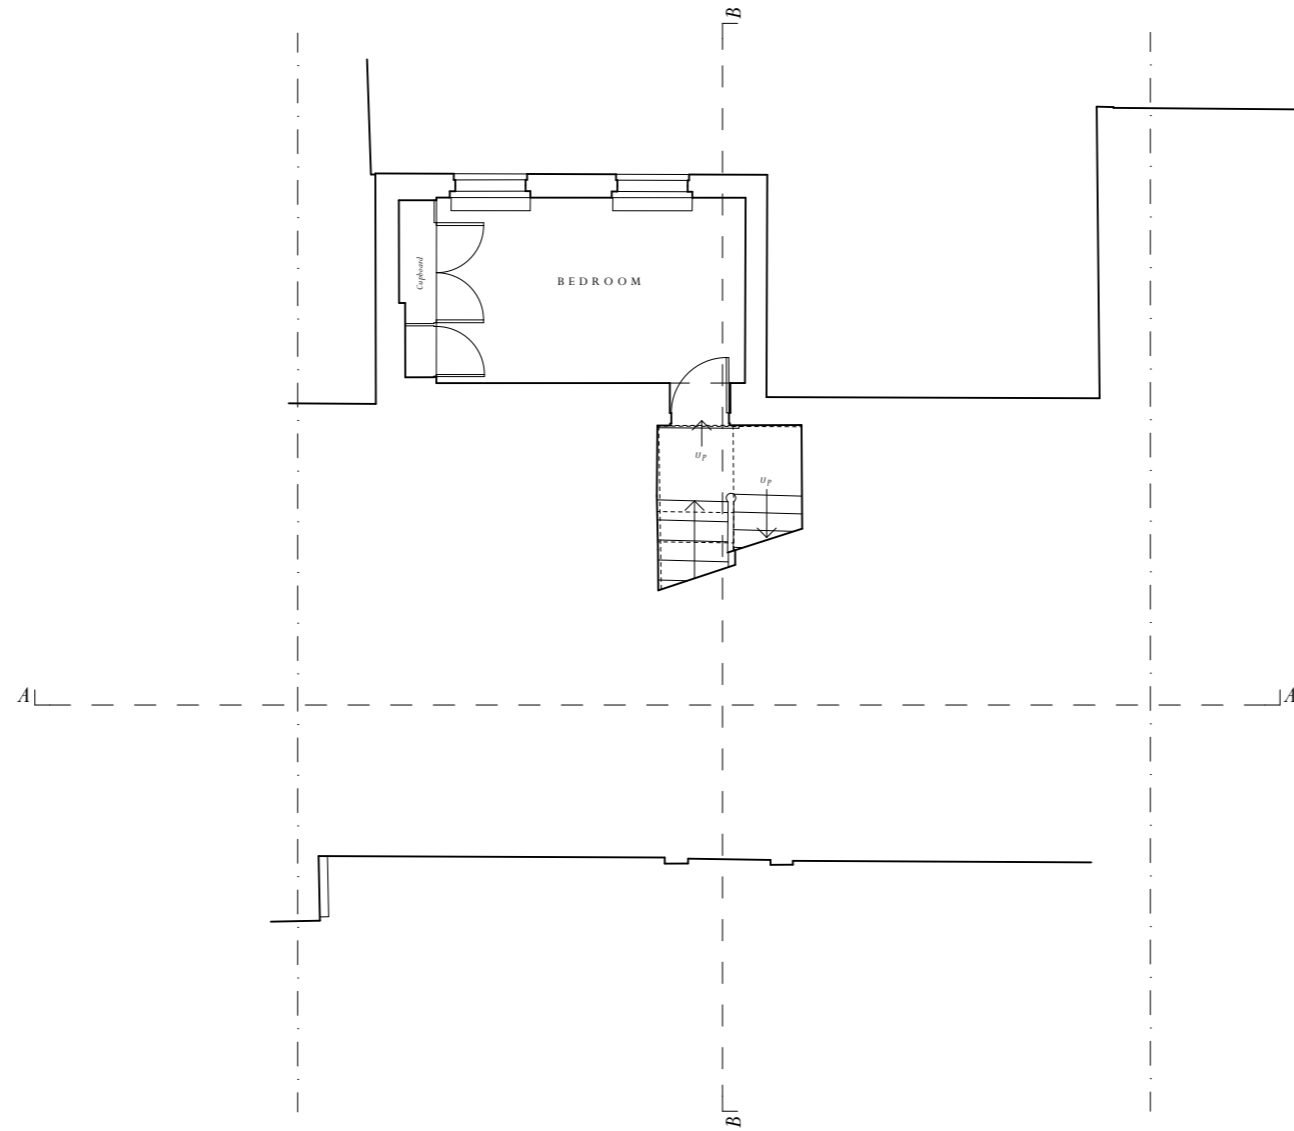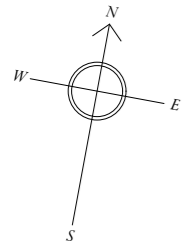



EXISTING MAIN HOUSE MEZZANINE FLOOR PLAN

3 Elm Row Planning




Scale 1:100

Scale: 1:100 @ A3
Drawing Number: 6444-0204 Rev 01 | August 2023 | Drawn By: JC

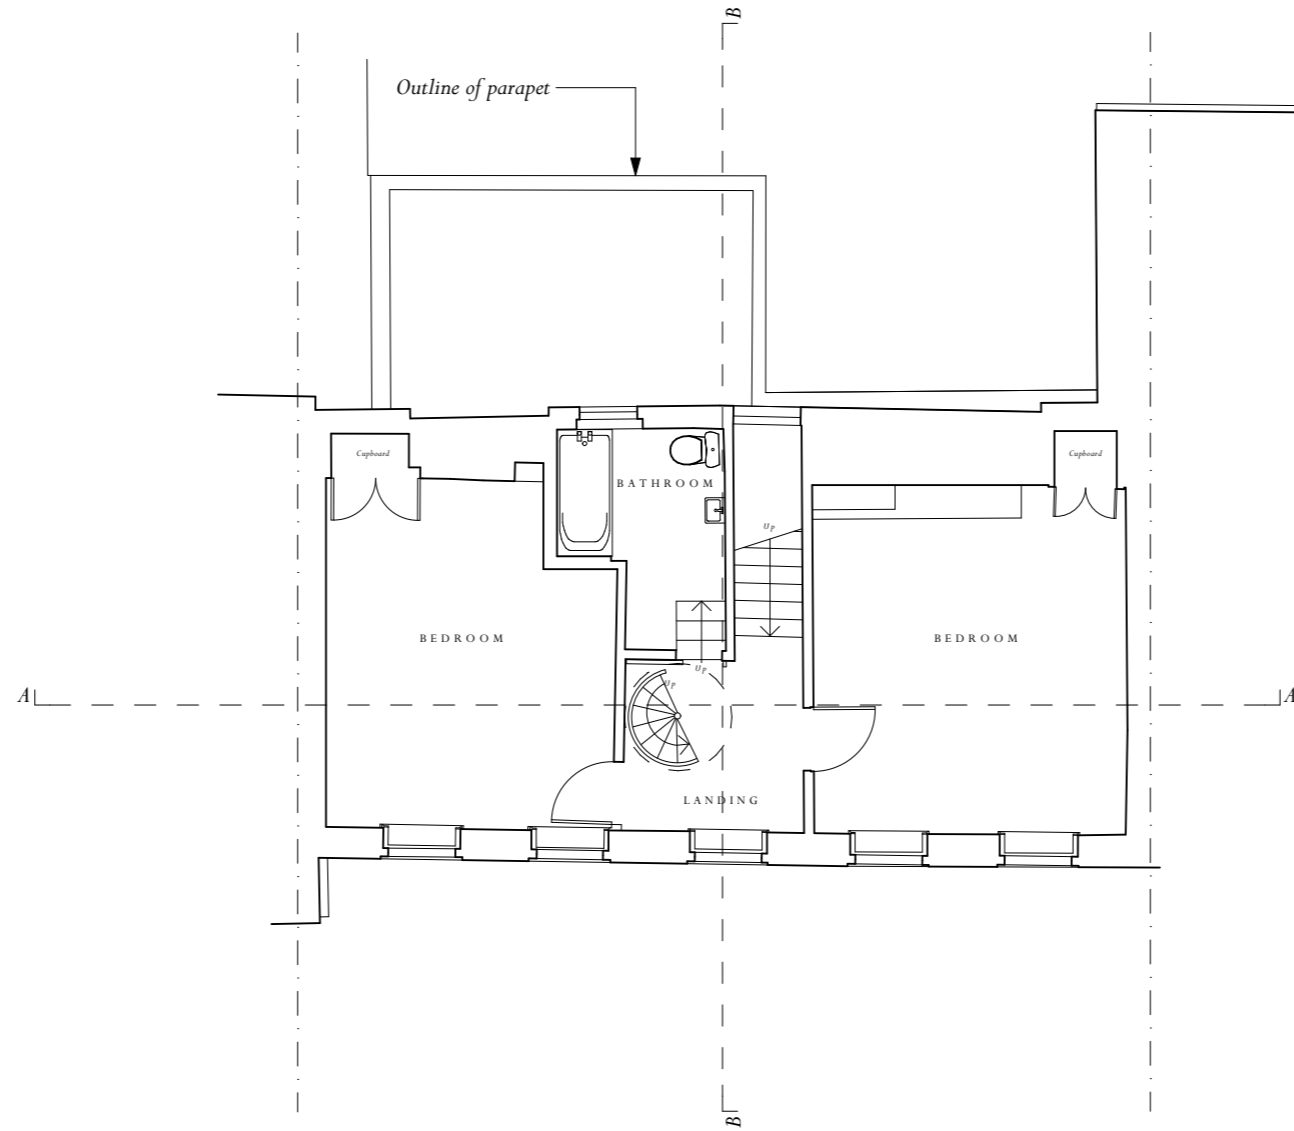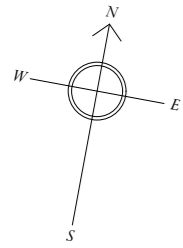



EXISTING MAIN HOUSE SECOND FLOOR PLAN

3 Elm Row Planning

 


Scale 1:100

Scale: 1:100 @ A3
Drawing Number: 6444-0205 Rev 01 | August 2023 | Drawn By: JC

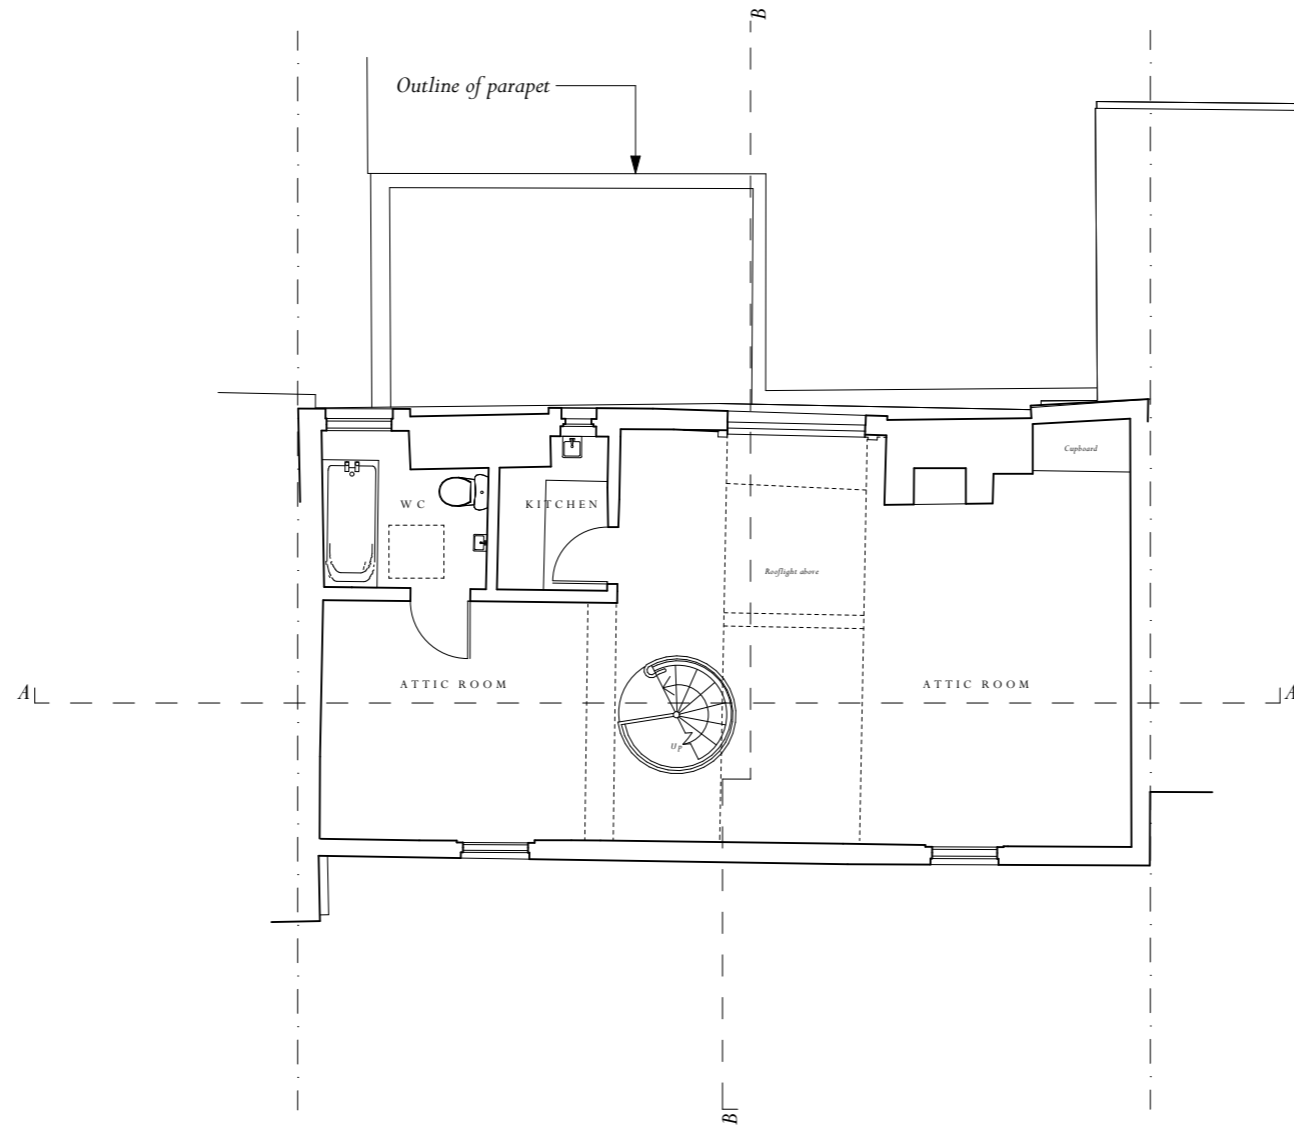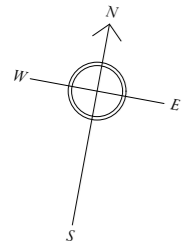



EXISTING MAIN HOUSE THIRD FLOOR PLAN

3 Elm Row Planning

 


Scale 1:100

Scale: 1:100 @ A3
Drawing Number: 6444-0206 Rev 01 | August 2023 | Drawn By: JC

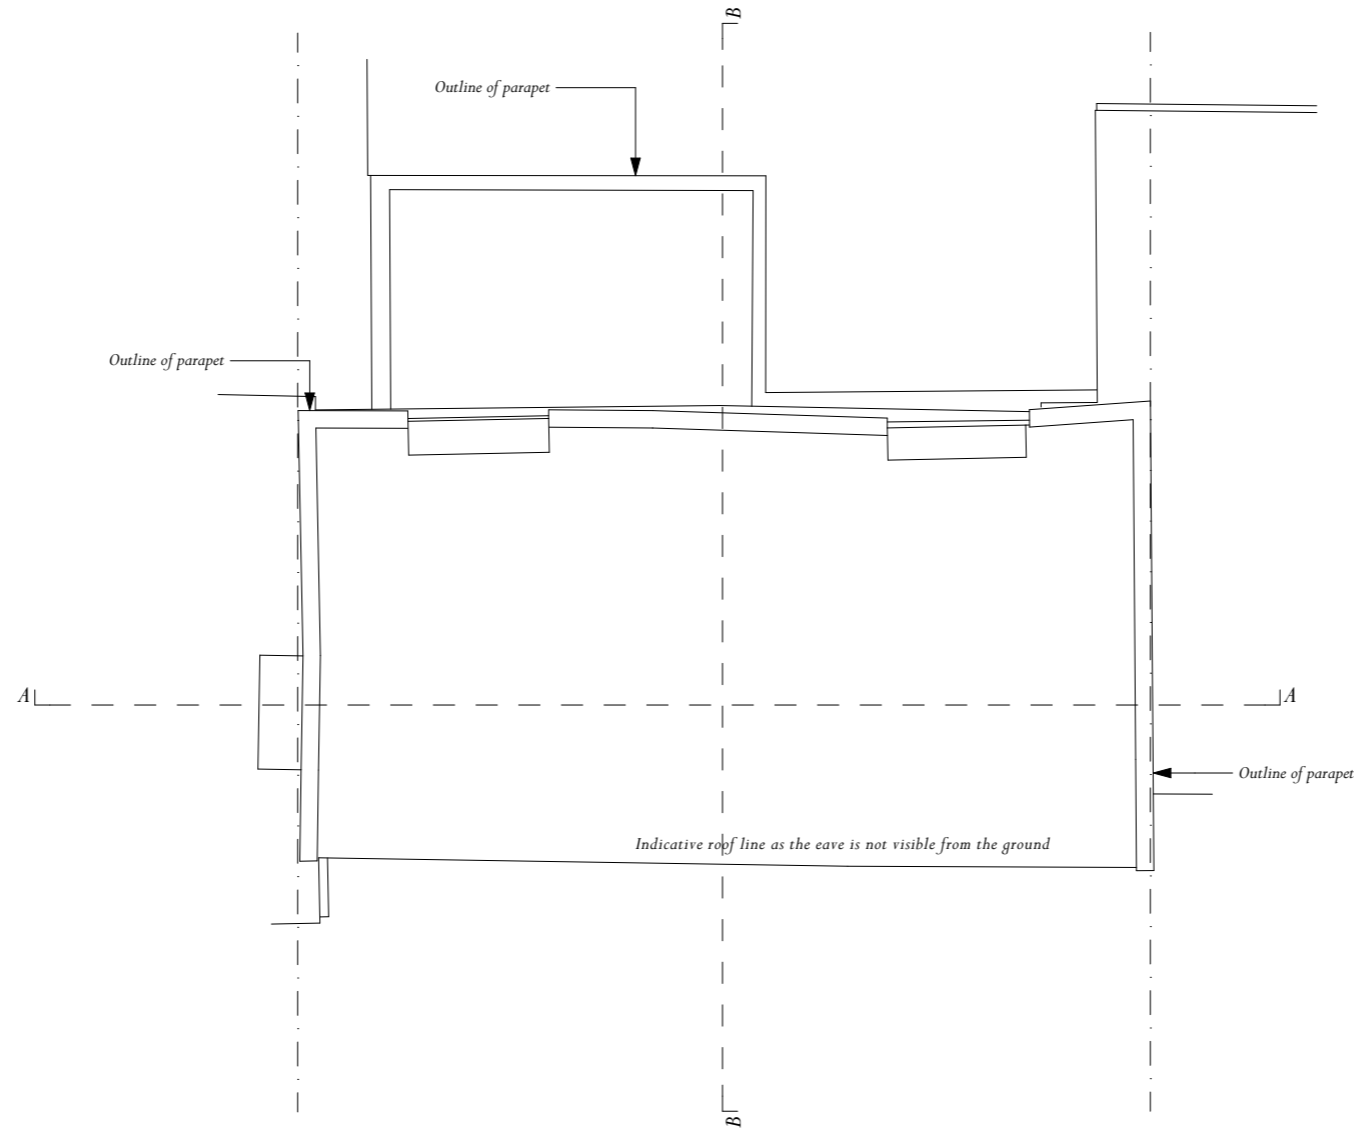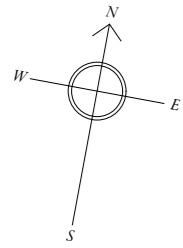

EXISTING MAIN HOUSE ROOF PLAN

3 Elm Row Planning

 

Scale 1:100

Scale: 1:100 @ A3
Drawing Number: 6444-0207 Rev 01 | August 2023 | Drawn By: JC




EXISTING MAIN HOUSE SOUTH ELEVATION

3 Elm Row Planning



Scale 1:100

Scale: 1:100 @ A3
Drawing Number: 6444-0302 Rev 01 | August 2023 | Drawn By: JC

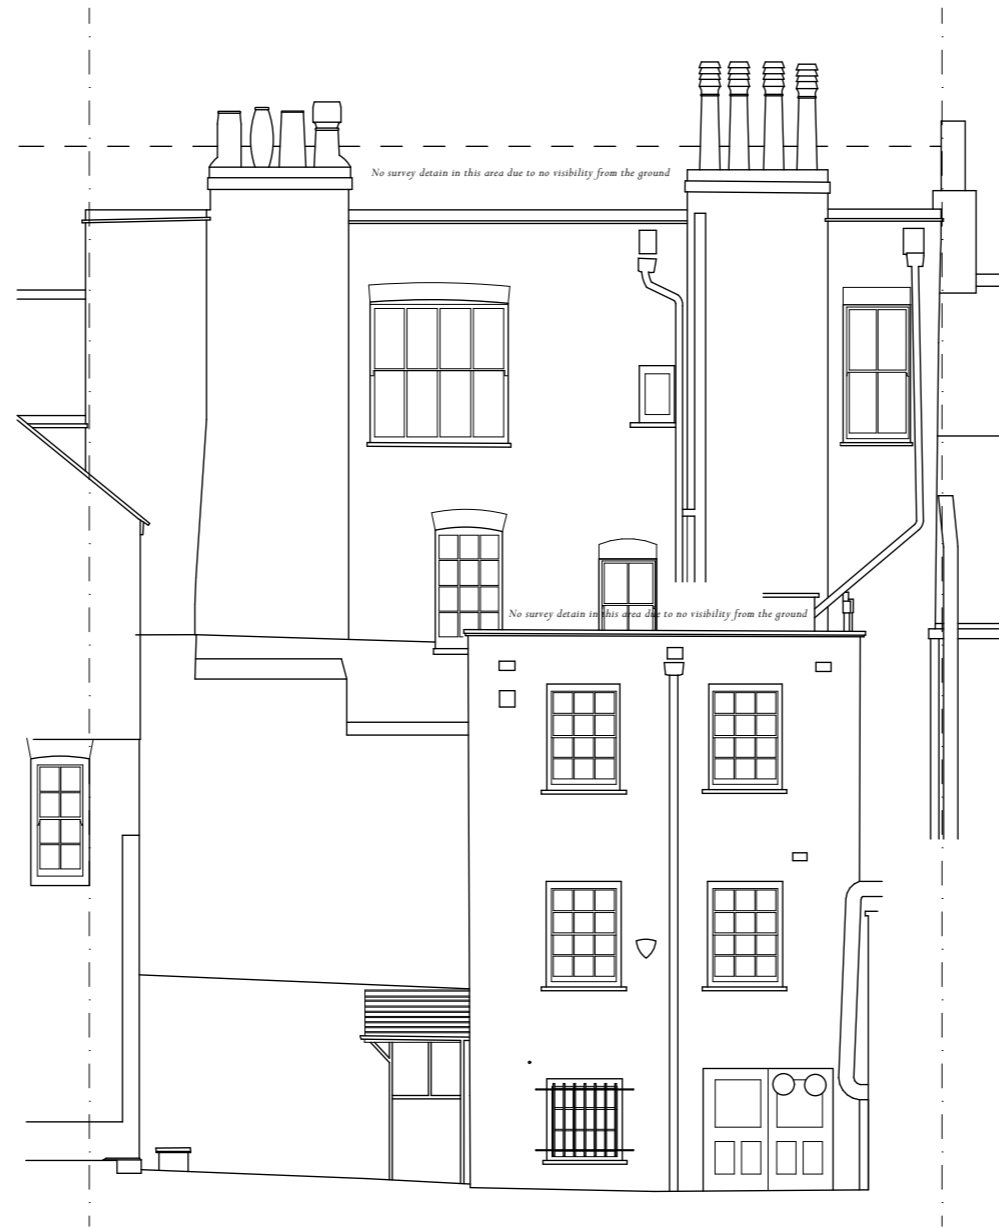


EXISTING MAIN HOUSE NORTH ELEVATION

3 Elm Row Planning



Scale 1:100

Scale: 1:100 @ A3
Drawing Number: 6444-0301 Rev 01 | August 2023 | Drawn By: JC

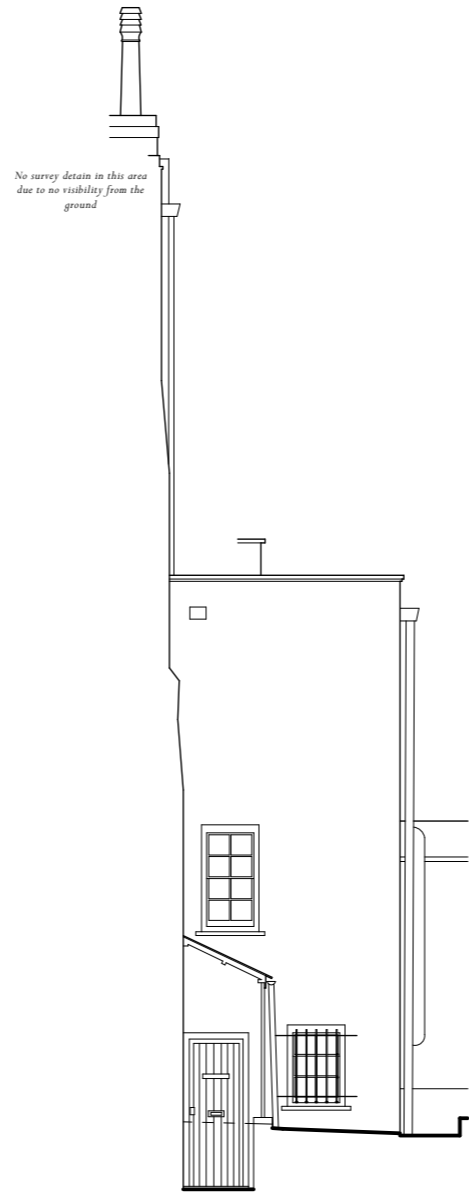

EXISTING MAIN HOUSE EAST ELEVATION

3 Elm Row Planning



Scale 1:100

Scale: 1:100 @ A3
Drawing Number: 6444-0303 Rev 01 | August 2023 | Drawn By: JC




EXISTING MAIN HOUSE SECTION A

3 Elm Row Planning

Scale: 1:100 @ A3

Drawing Number: 6444-0351 Rev 01 | August 2023 | Drawn By: JC

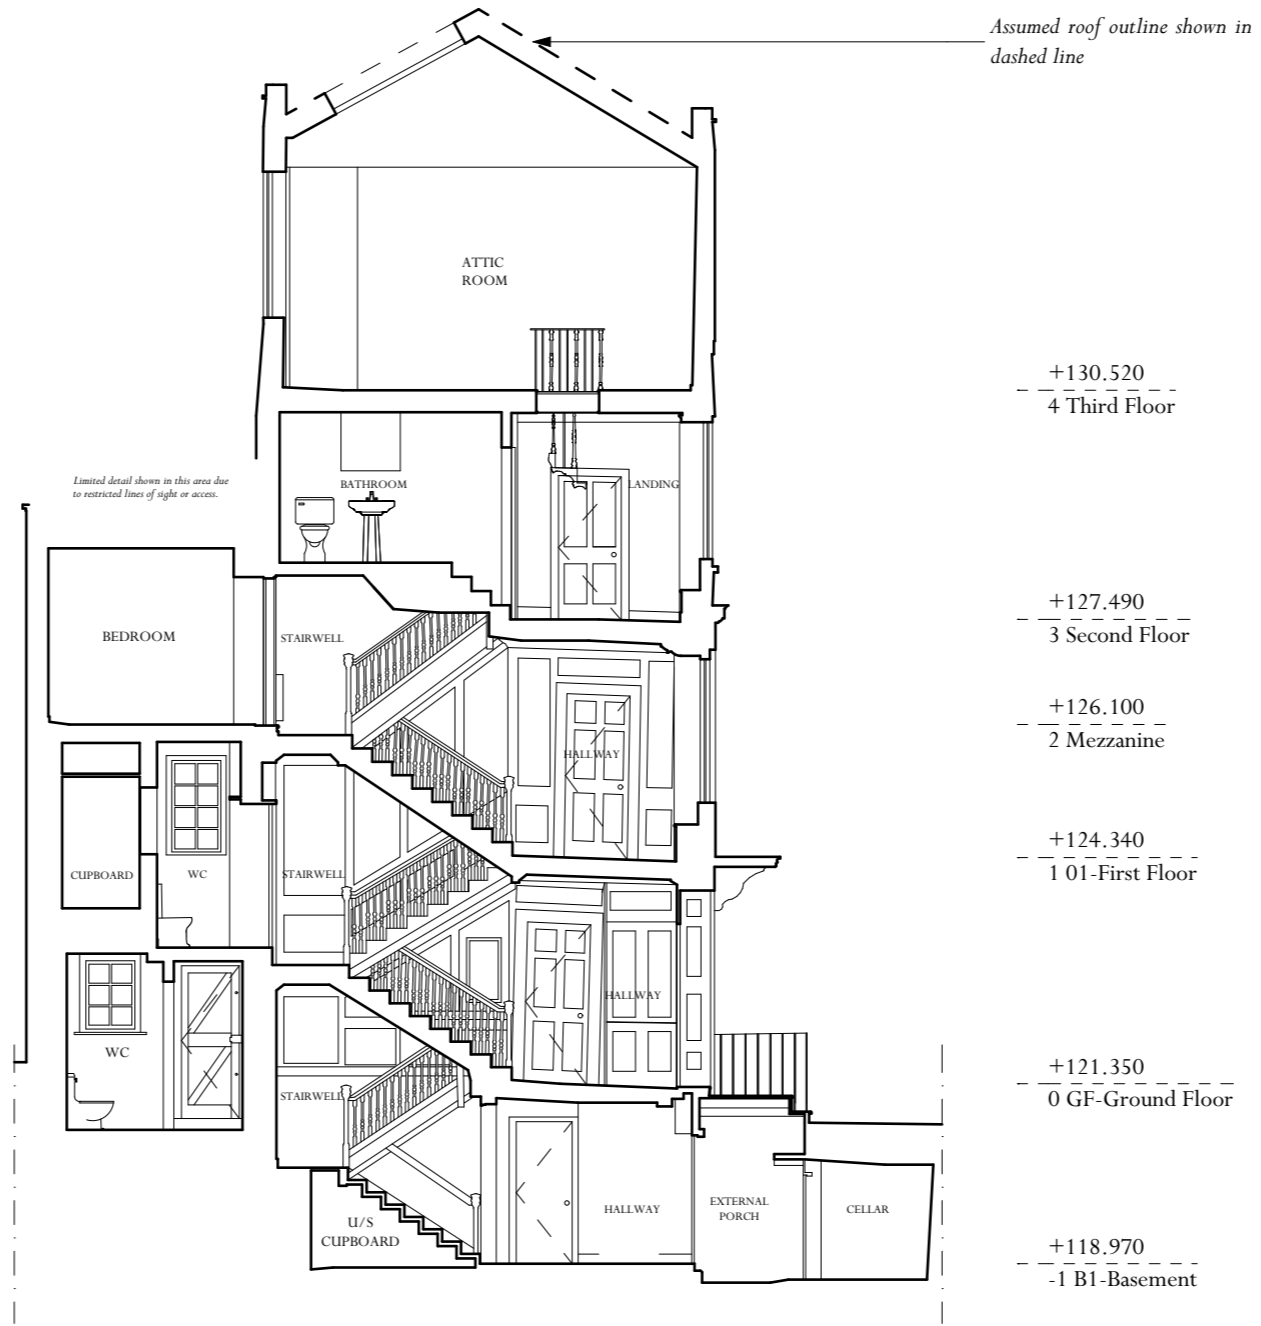

EXISTING MAIN HOUSE SECTION B

3 Elm Row Planning

Scale: 1:100 @ A3
 Drawing Number: 6444-0352 Rev 01 | August 2023 | Drawn By: JC