


NORTH ELEVATIONS


EXISTING ECONOSITE FENCE
INCLUDING ALUMINIUM POSTS
1650 HIGH MAXIMUM

EXISTING

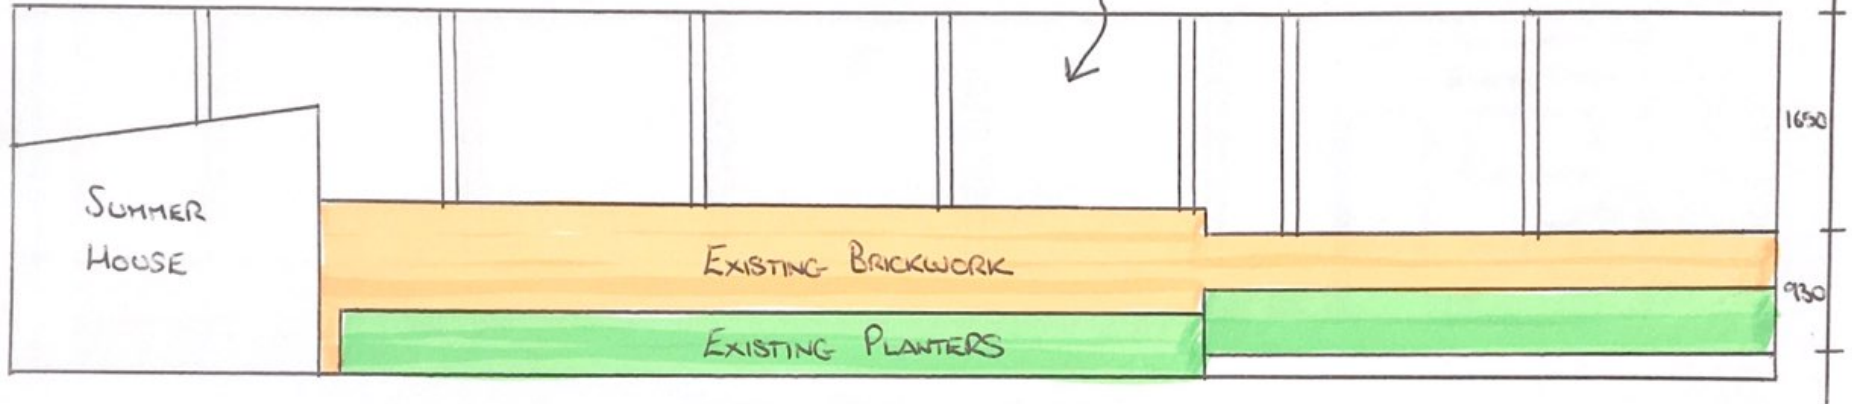

EXISTING FENCE TO BE REDUCED
IN HEIGHT BY 400mm AND
POSTS TO BE PAINT COATED TO MATCH BRICKWORK
COLOURING - RAL CODE TO BE AGREED.

PROPOSED

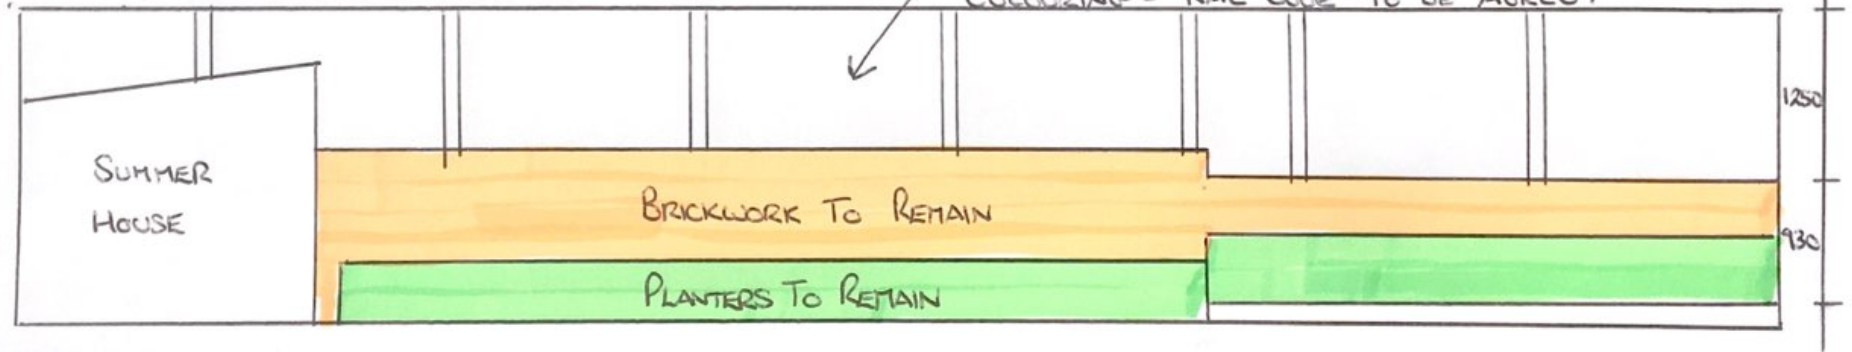

GARDEN FLAT 2511
EAST HEATH ROAD, NW3 1EB
NORTH ELEVATIONS
DRAWING EL2A | SCALE 1:50

ELEVATION DRAWINGS EL2A - EL4A TO BE READ IN CONJUNCTION WITH FENCE REVISIONS PLAN