




Proposed Second Floor.
1 : 100

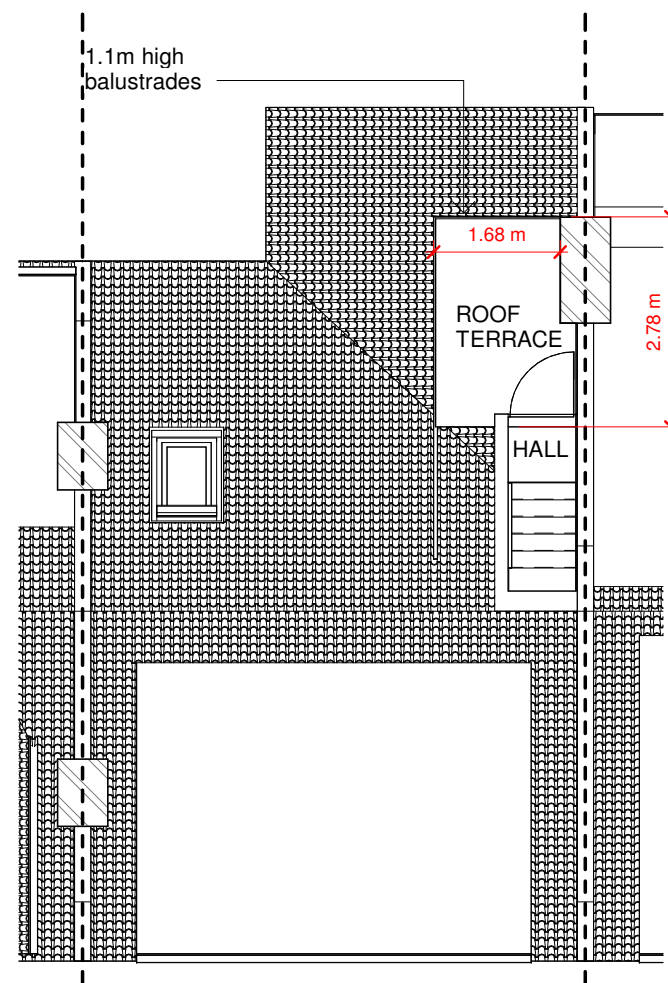

Proposed Roof Terrace.
1 : 100

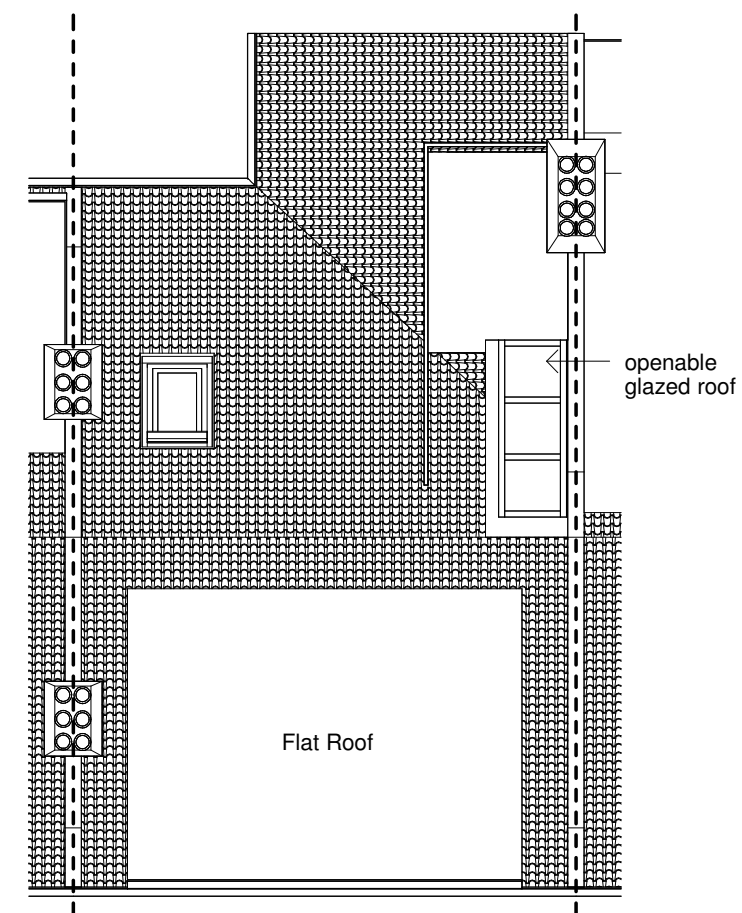

Proposed Roof Plan.
1 : 100

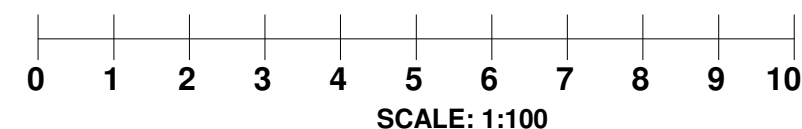

CANOPY
Planning Services

Tel: 020 3632 2690 Email: info@canopyplanning.co.uk
Mob: 07956311277 Web: www.canopyplanning.co.uk




22 Kingdon Road
London
NW6 1PH

PROPOSED PLANS


Project number	2306	2306/04B
Date	Jan. 2023	
Drawn by	SZ	
Checked by	Checker	Scale 1 : 100




Proposed Front Elevation.
1 : 100

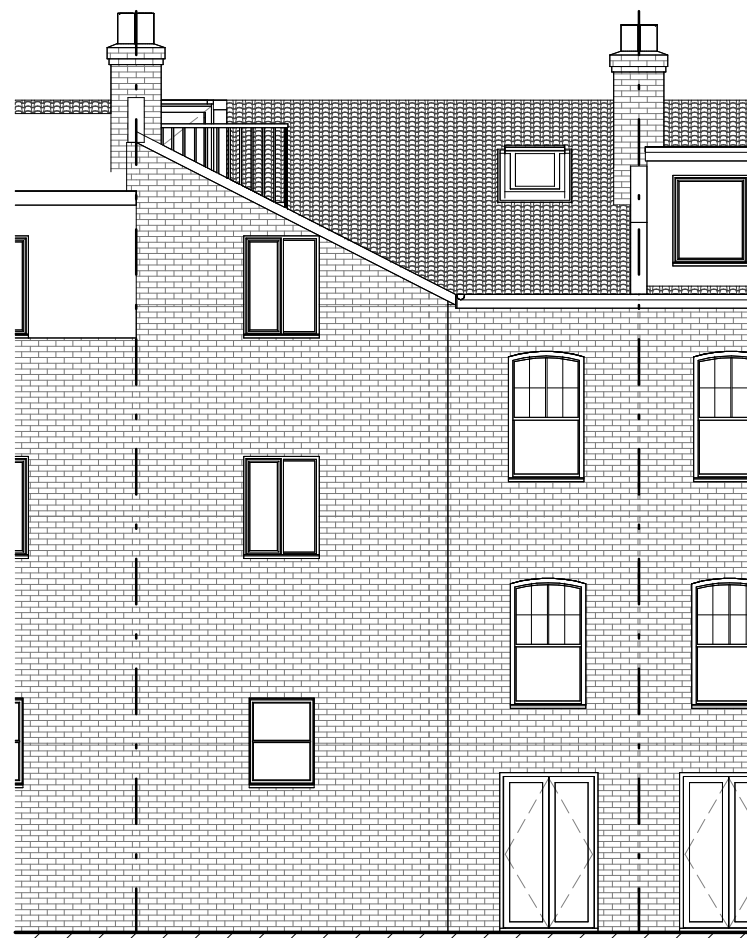

Proposed Rear Elevation.
1 : 100

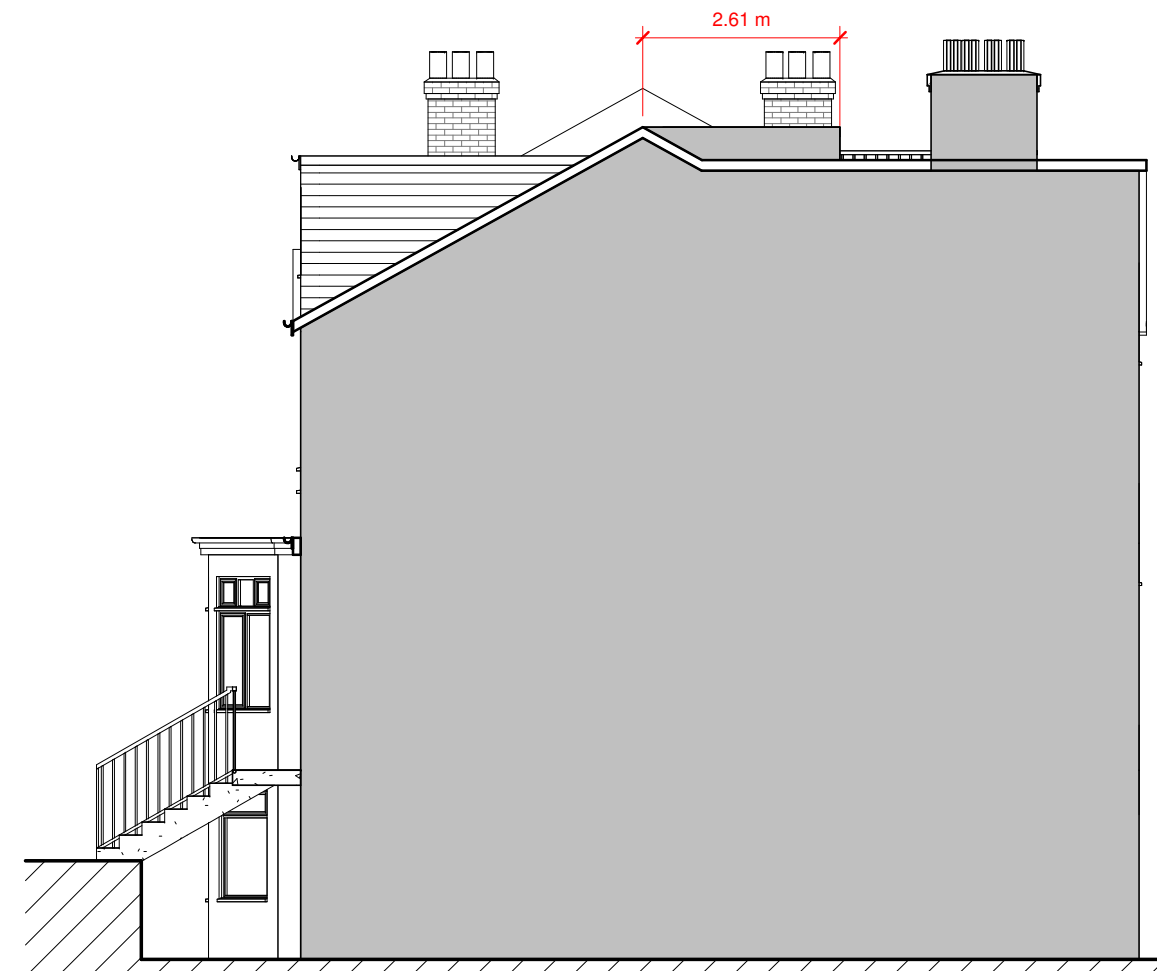

Proposed Side Elevation.
1 : 100

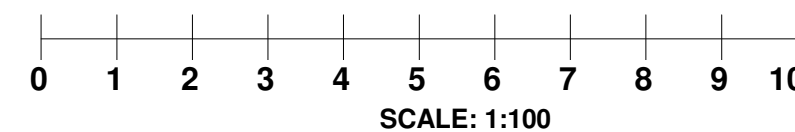

CANOPY
Planning Services

Tel: 020 3632 2690 Email: info@canopyplanning.co.uk
Mob: 07956311277 Web: www.canopyplanning.co.uk



-


22 Kingdon Road
London
NW6 1PH

PROPOSED ELEVATIONS


Project number	2306	2306/05B
Date	Jan. 2023	
Drawn by	SZ	
Checked by	Checker	Scale
		1 : 100



Proposed Side Elevation II.
1 : 100

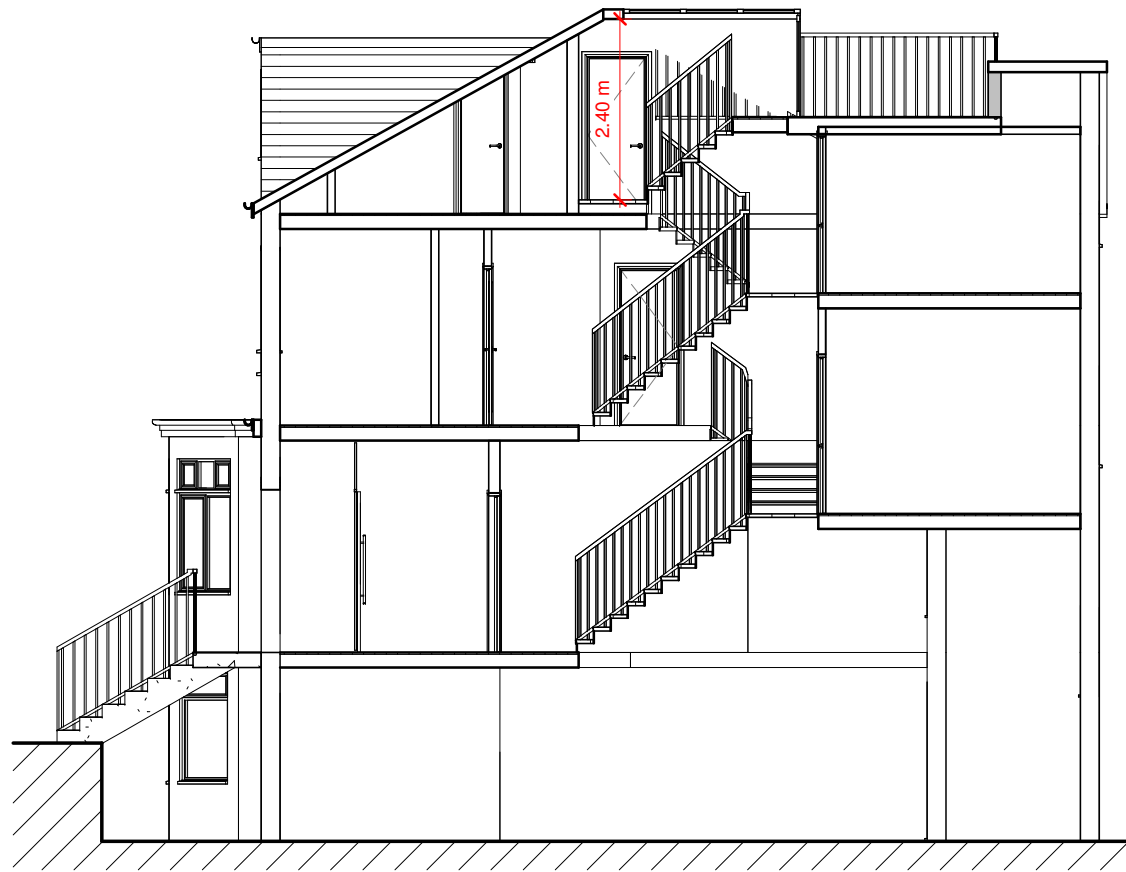

Proposed Section B-B
1 : 100

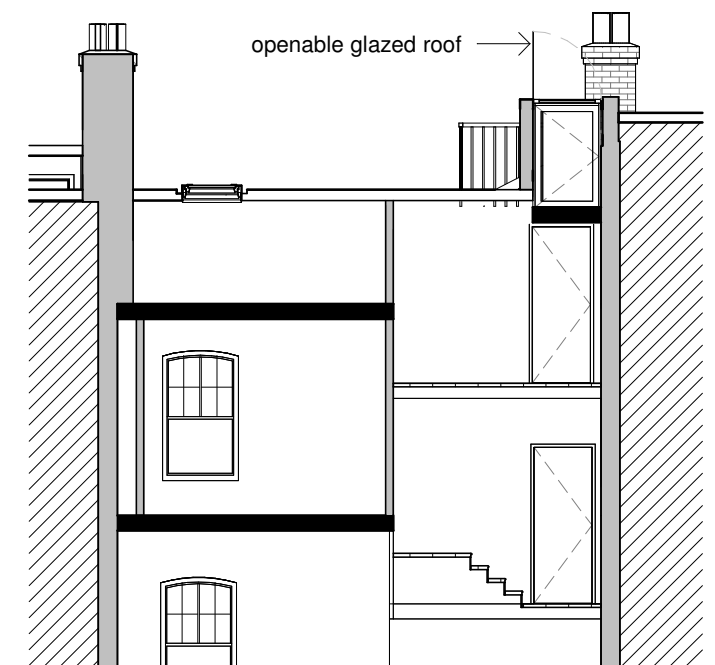

Proposed Section A-A
1 : 100

