


Floor plan

1 : 50

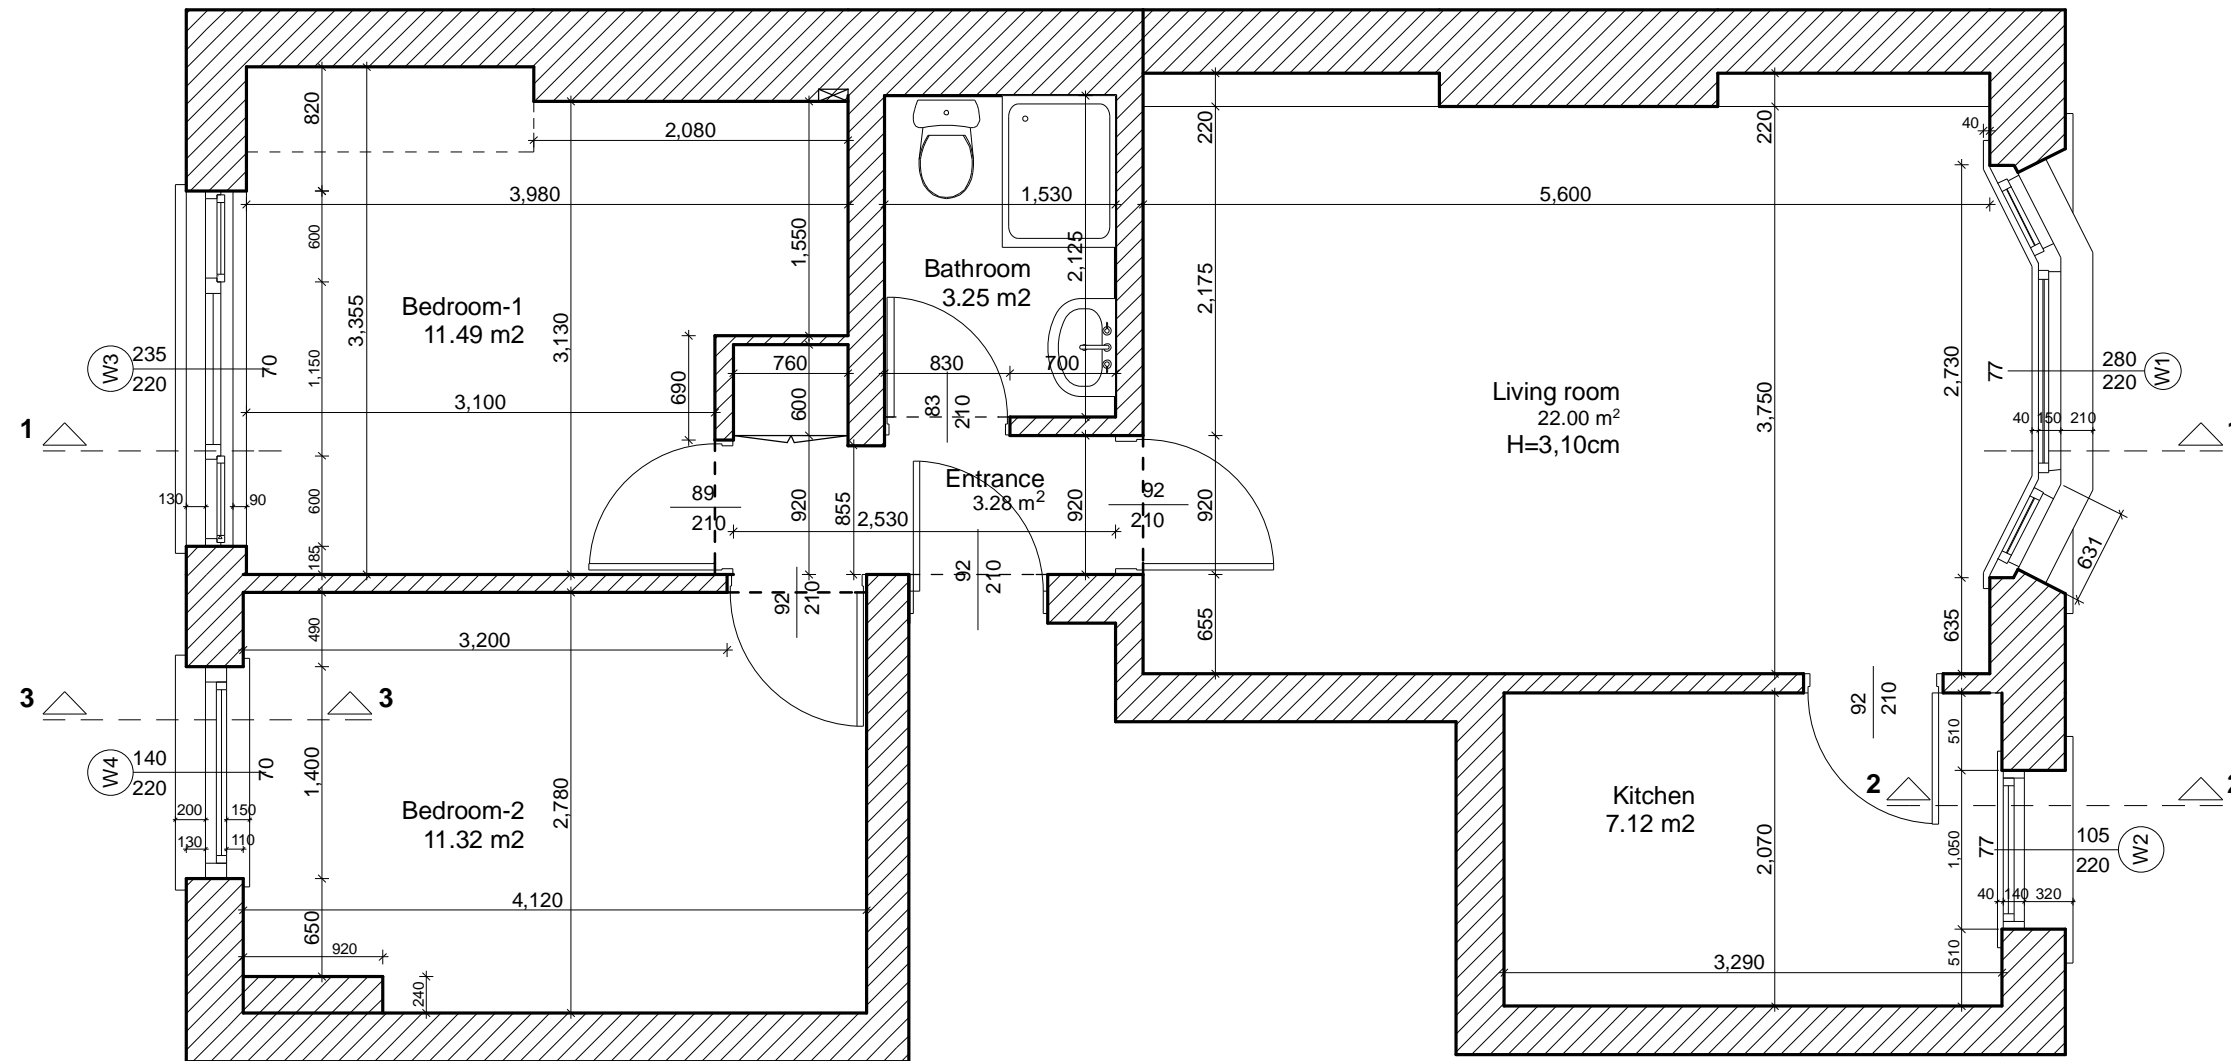

GENERAL NOTES:

1. All dimensions are in millimetres unless otherwise stated.
2. All work to be carried out in accordance with current building regulations and all relevant British standards/codes of practice.
3. The contractor is responsible for the correct setting out of the works on site, all dimensions to be checked prior to fabrication of materials and commencement of works.
4. The drawing is to be read in conjunction with all relevant drawings and specifications.

Changes to windows

PROJECT:

34B Birchington Road
NW6 4LJ

PROJECT ADDRESS:

DRAWING TITLE:

Floor plan

DRAWING BY:

Georgi Pojarliev

DATE:

06.11.2023

1:50

01

SCALE@A3:

DRAWING No: