



General Notes

The copyright of this drawing and design remains the intellectual property of the designers and may not be used without the written permission of Architecture for the Senses Limited. Do not Scale. Verify all dimensions on site before commencing work or preparing shop drawings. Report any discrepancies, errors or omissions to the designers and await further instructions before the commencement of works. All building materials, components and workmanship to comply with the appropriate public health acts, building regulations, British standards, codes of practice and the appropriate manufacturer's recommendations. Ensure all works are carried out within the prescribed hours of work and that all tools are of a non-perussive type where possible. Refer to the relevant drawings or method statement for all specialist work.


- Materials:**
1. Red Brick - English Bond
 2. Reconstituted Stone
 3. GreenCoat PLXPural BT - Metallic Silver-RR40/SS0045
 4. Aluminium Window - Window surround frame to be off white
 5. Aluminium Door
 6. Timber Door
 7. Reconstituted Stone Detailing
 8. Render
 9. Cast Eared Aluminium Rainwater Pipe
 10. Brick - To match existing brick wall

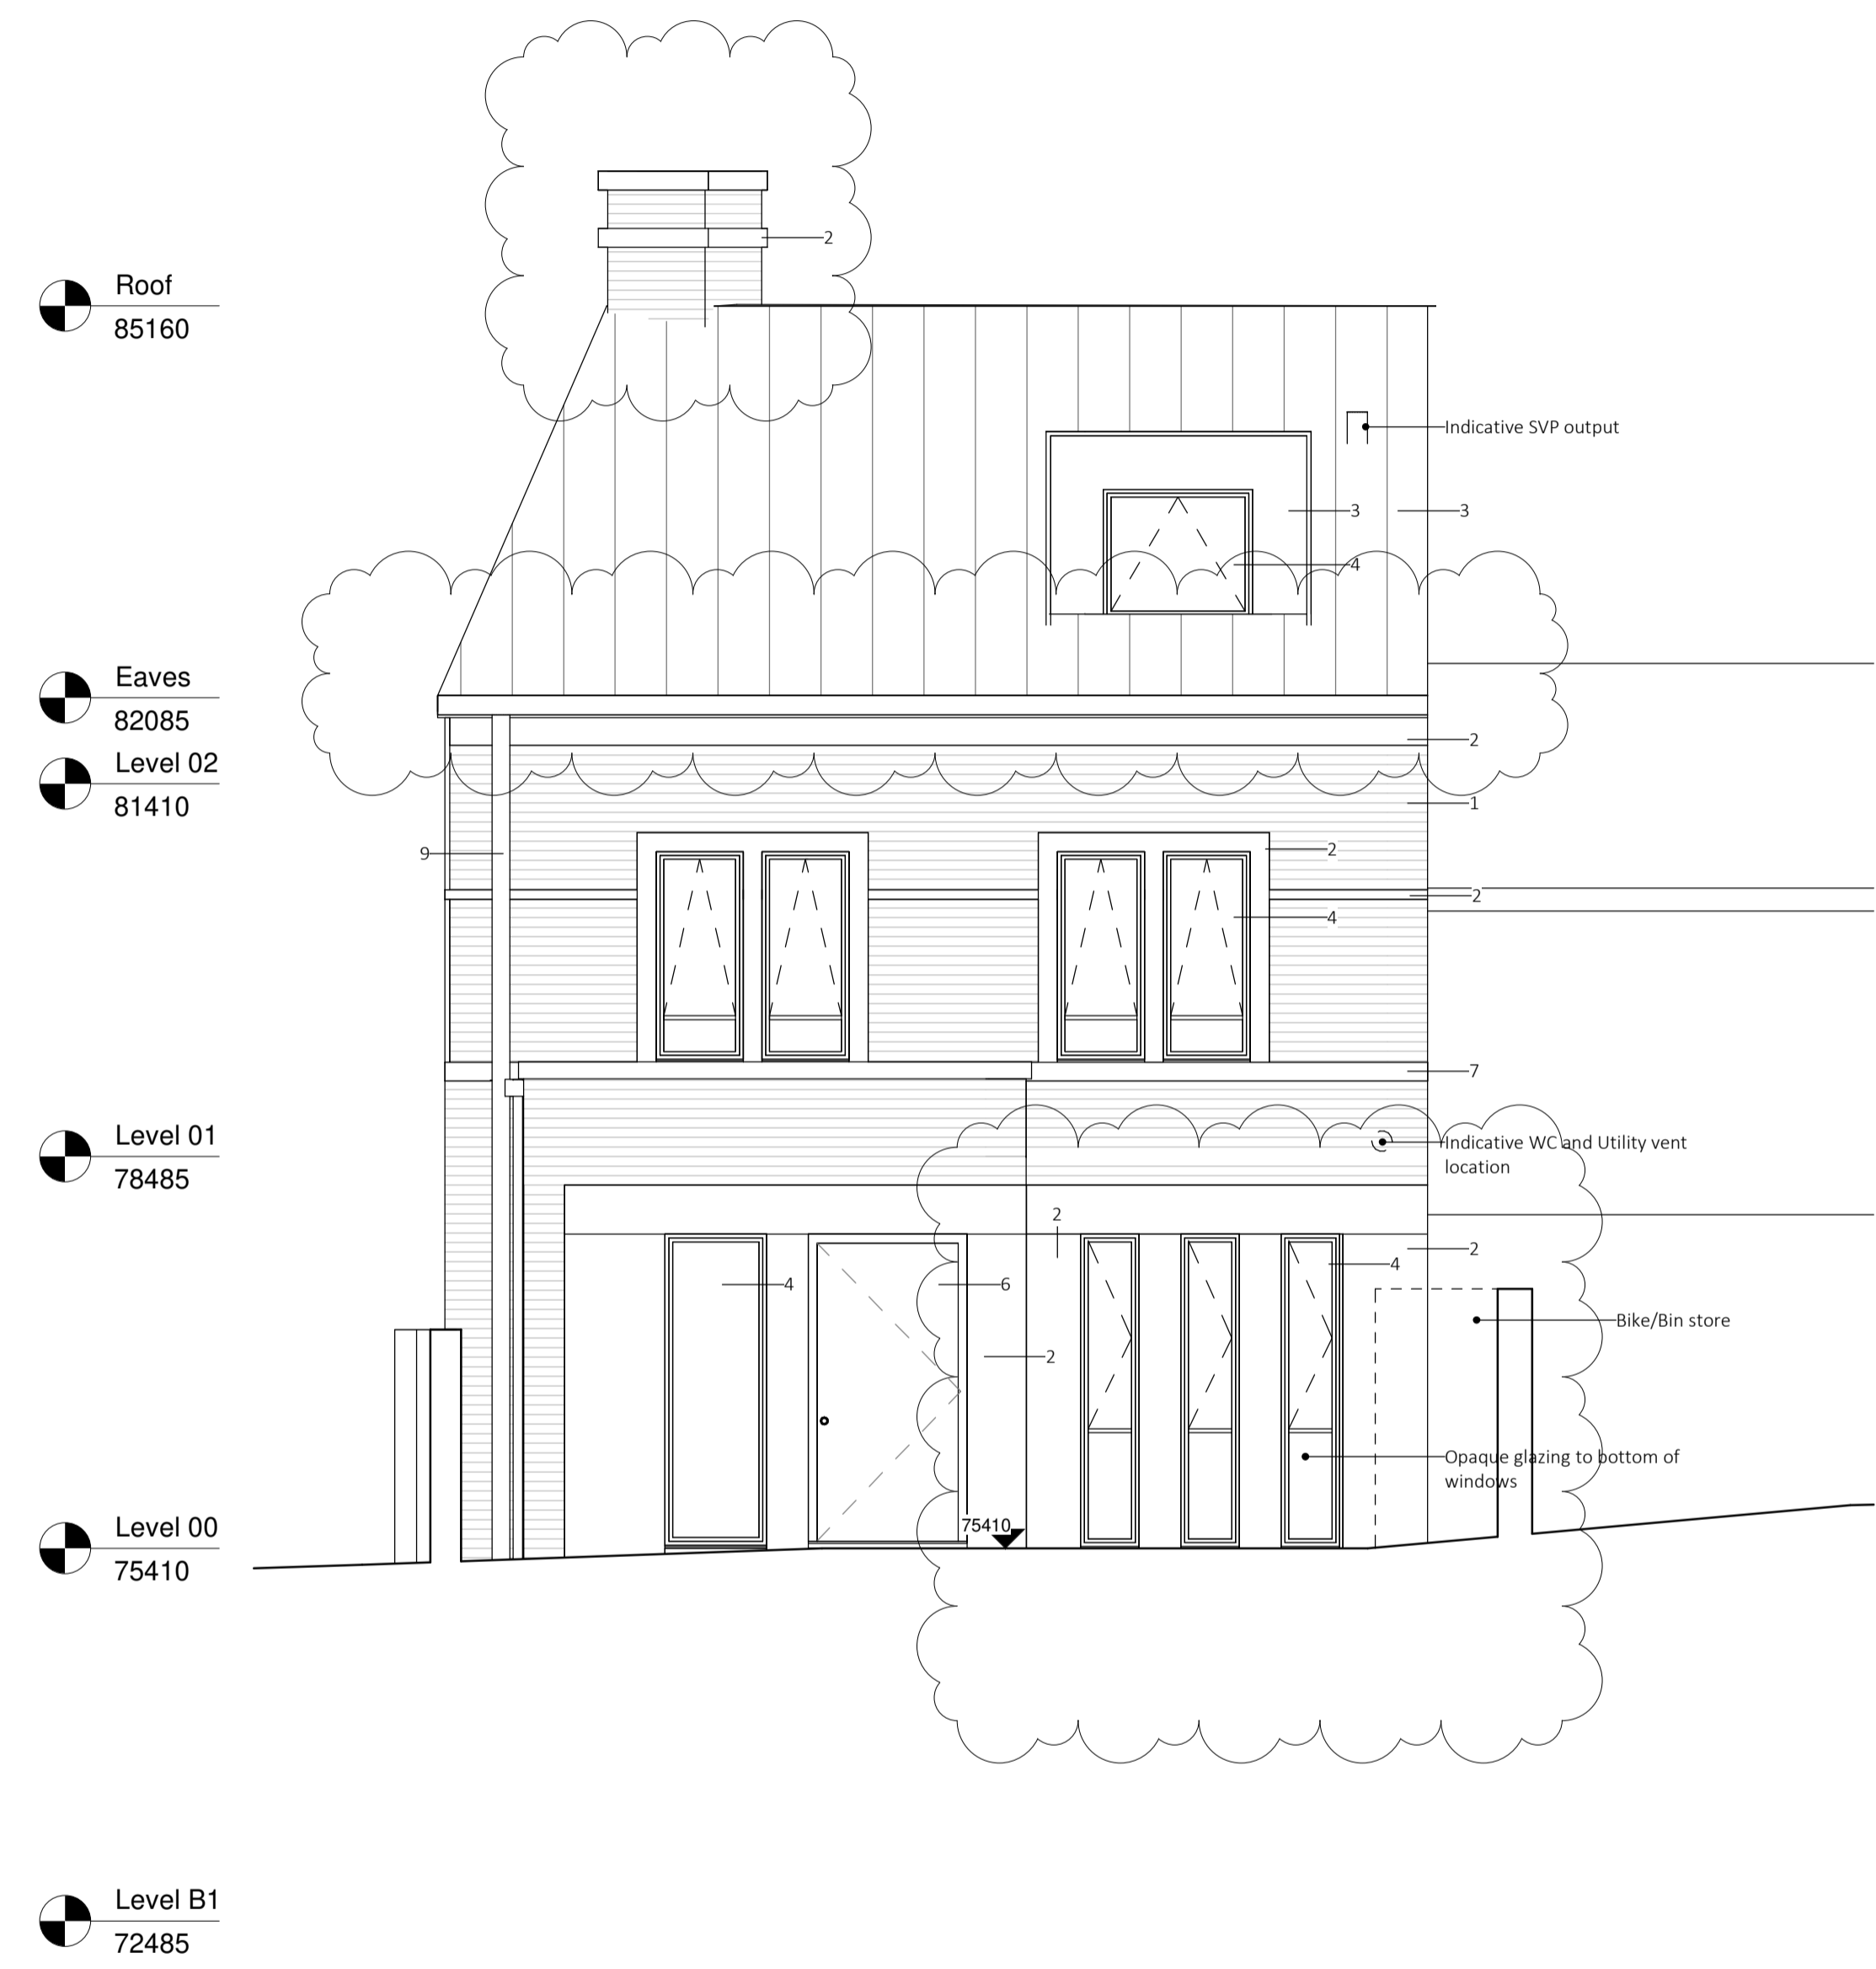

1 North Elevation
1 : 50

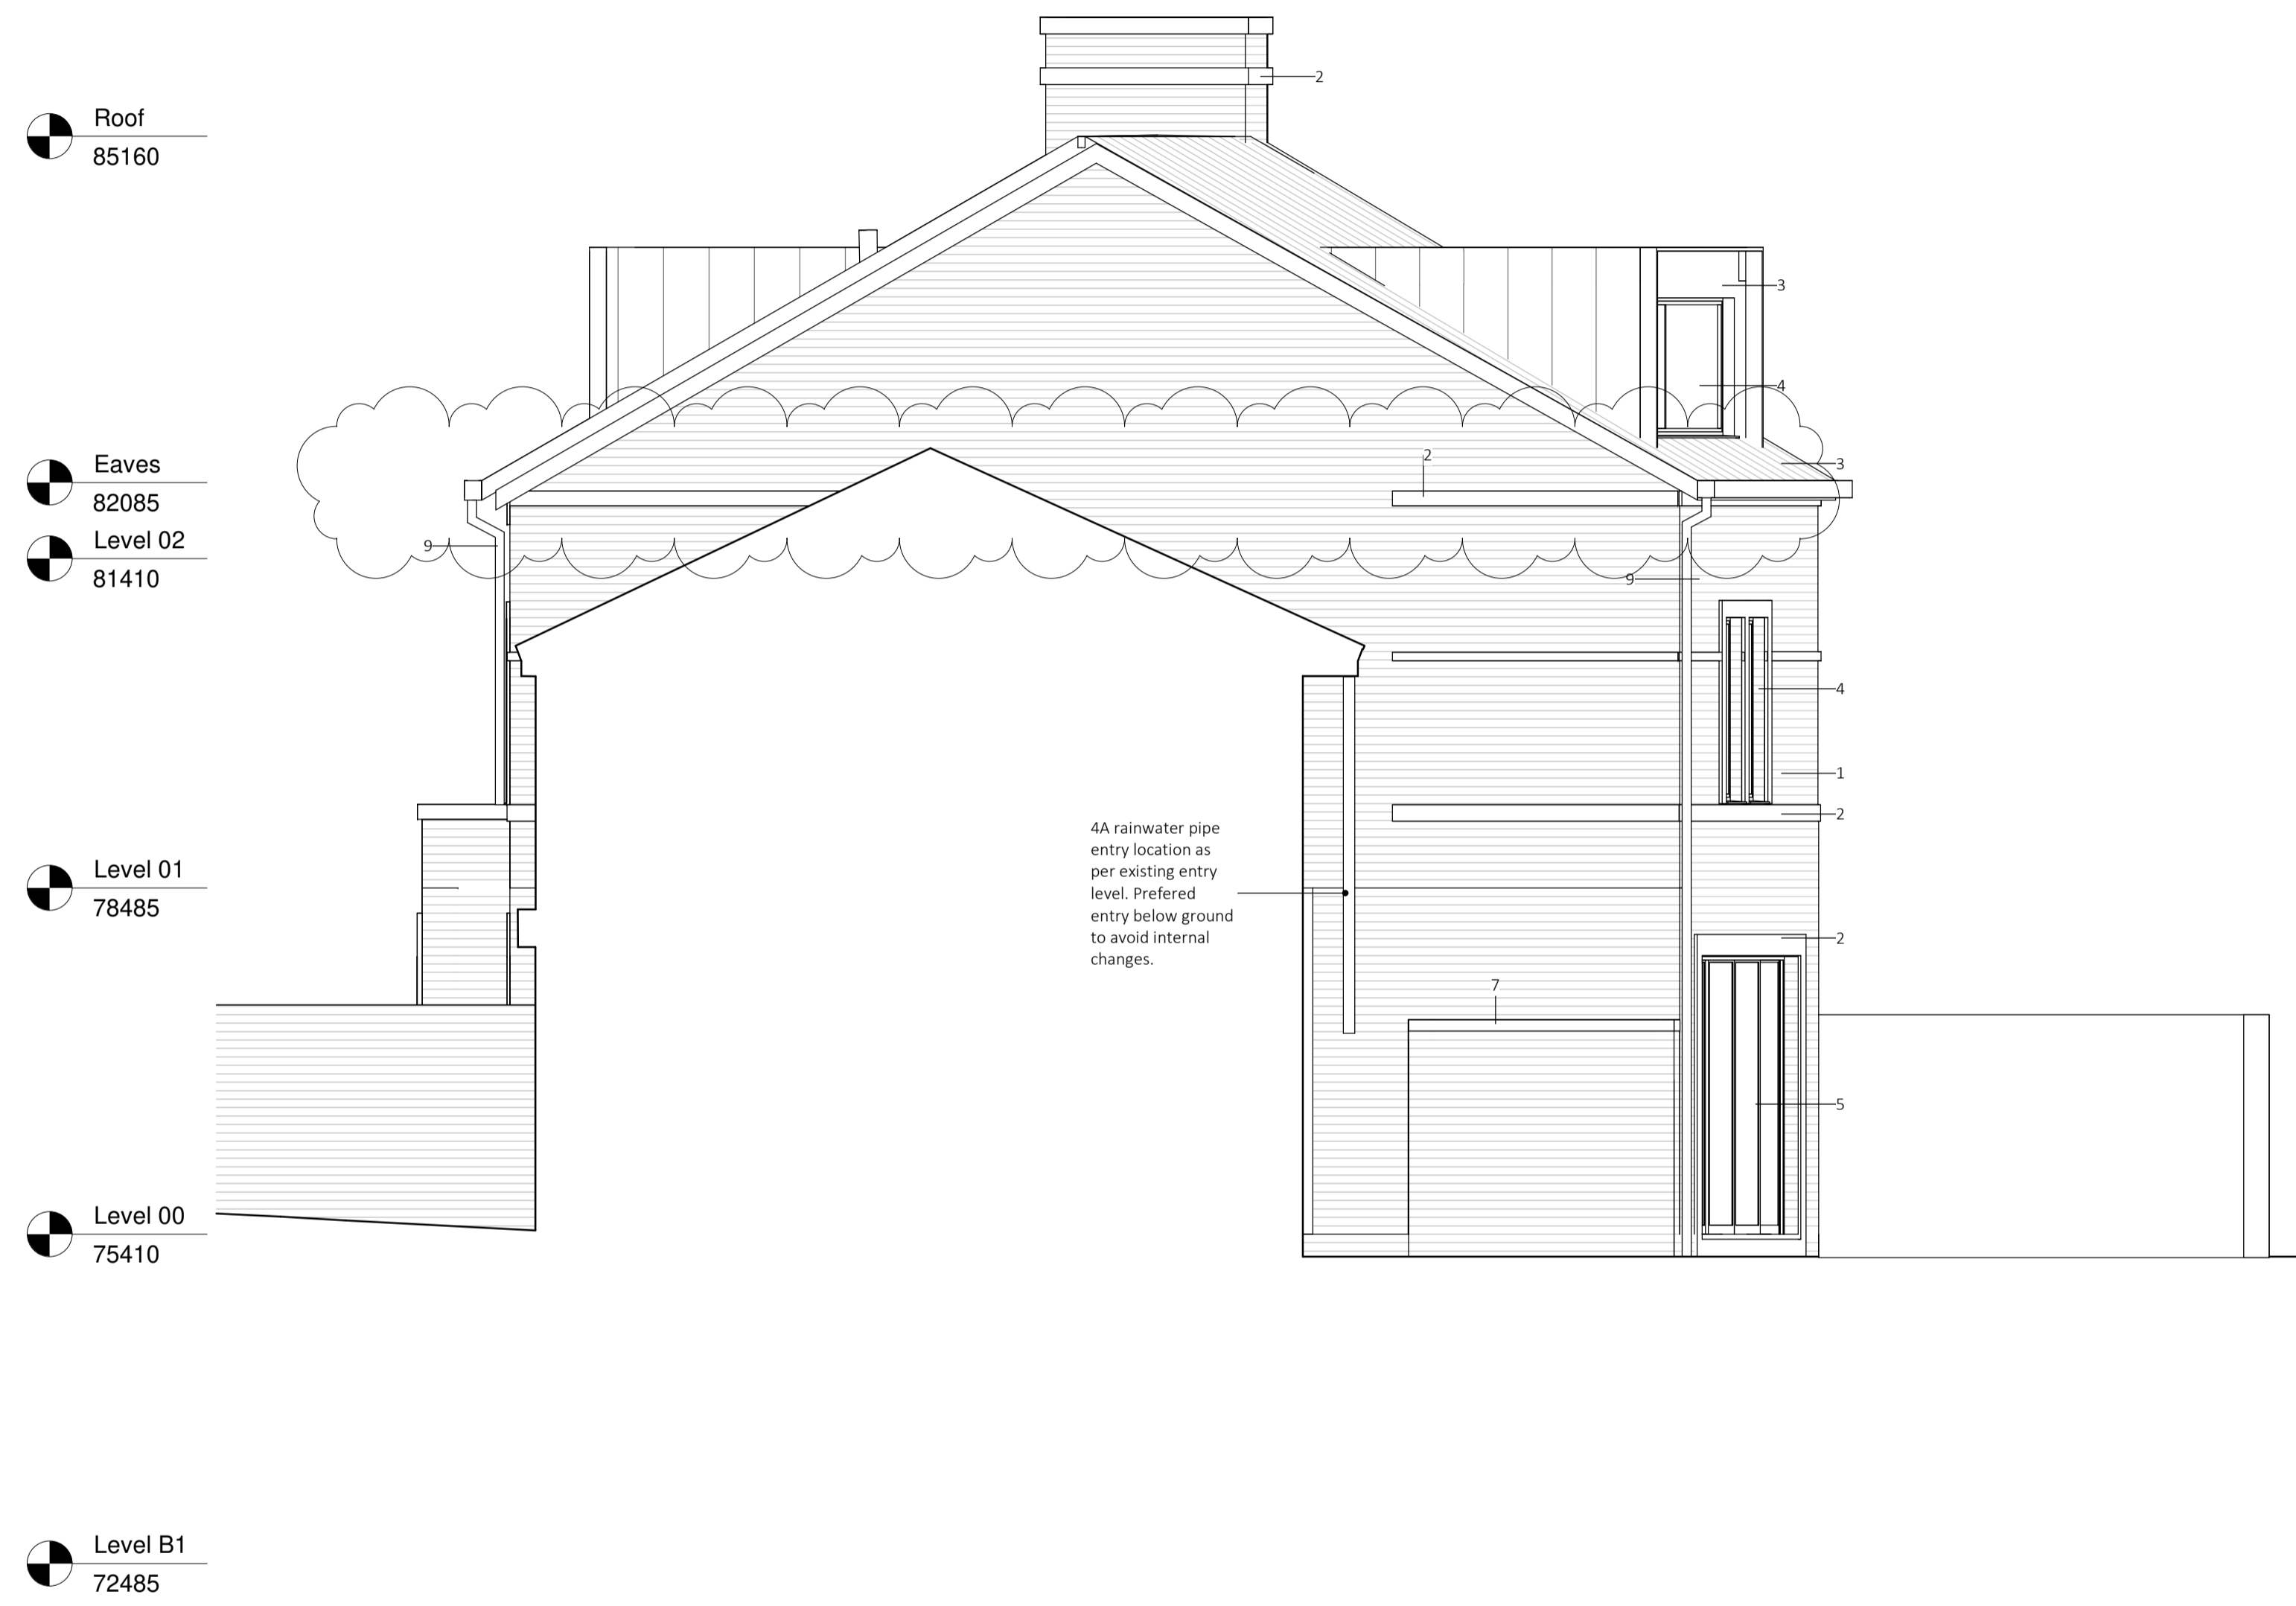

2 West Elevation
1 : 50

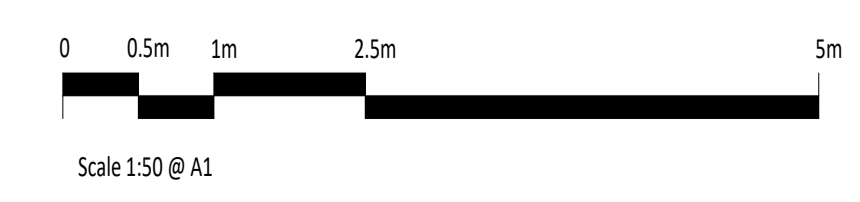

Rev	Date	Description
P03	13.11.23	Planning Condition Update
P02	27.06.23	Party Fence Wall Update
P01	23.06.23	Building Regulations Submission

Project	4B Hampstead Hill Gardens	Date drawn	26.05.23
Drawing Title	Elevations 1 - Proposed	Drawn by	OS
		Checked by	MS
		Scale @ A1:	1 : 50

PLANNING				
Project	Origin	Volume	Level	
HHG	AFTS	XX	XX	
File type	Discipline	Sheet no	Stage	Rev
DR	A	02.001	S2	P03

13/11/2023 15:01:17