




EXISTING FLOOR PLAN

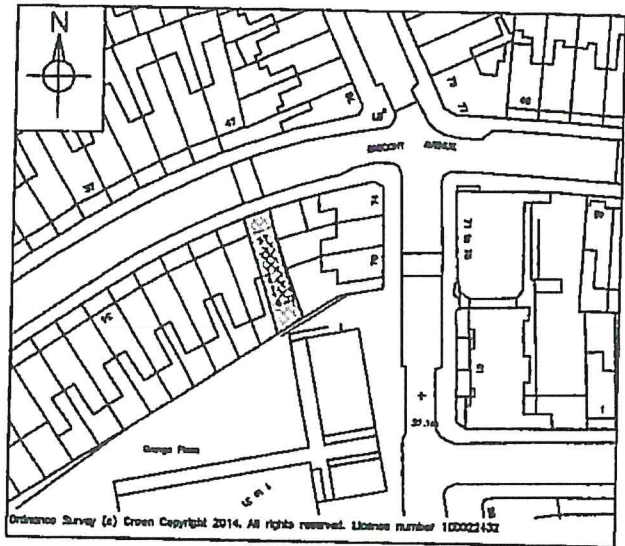

LOCATION PLAN 1:1250

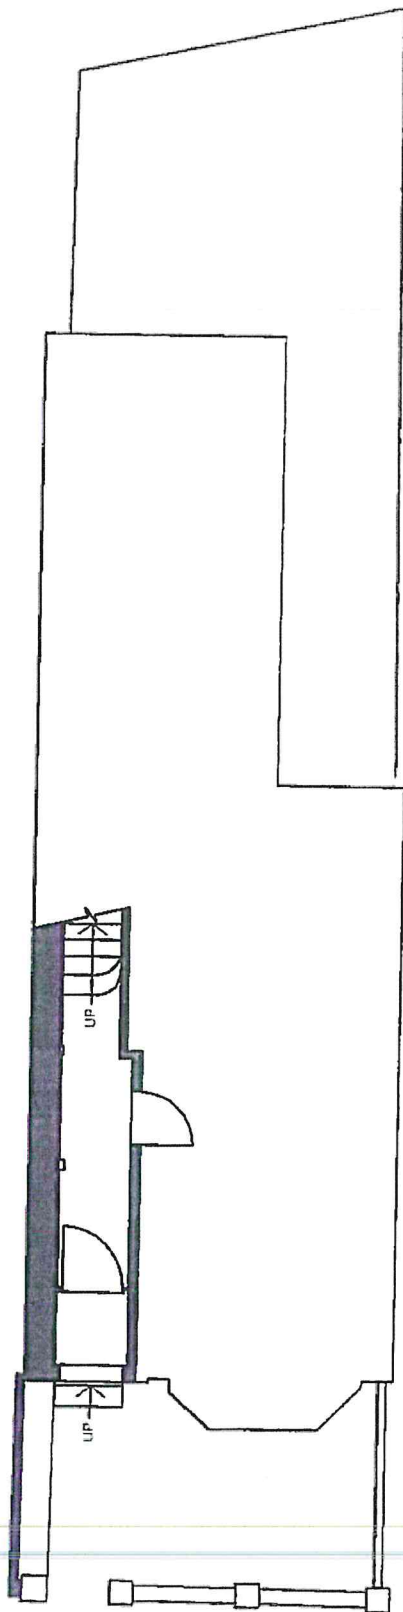

GROUND FLOOR

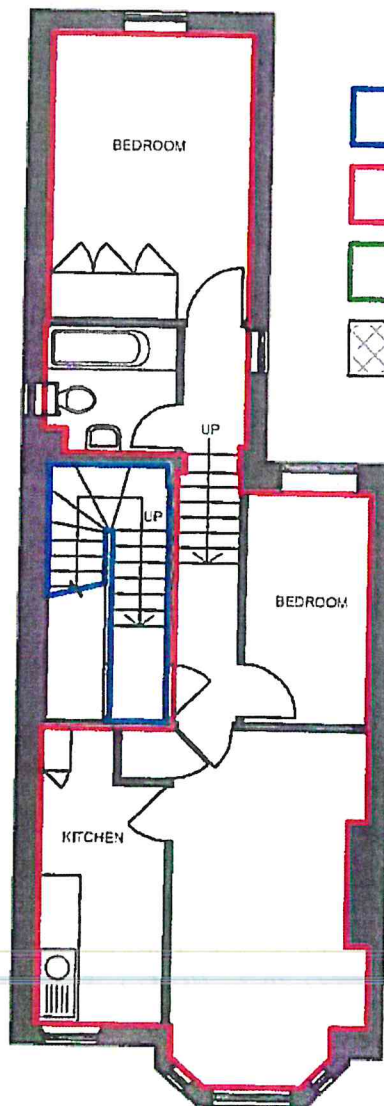

FIRST FLOOR

Plan B

ARCADE

SURVEYING & DRAUGHTING SERVICES LIMITED

Tel/ Fax: 020 8255 2186

Mob: 07930 374559

e: Info@arcadesurveys.co.uk

w: www.arcadesurveys.co.uk

46B Gascony Avenue, London NW6 4NA

SCALE 1:100, 1:1250 @ A4

Drawing NO. 3298/01

April 2014