




# PROPOSED FLOOR PLAN

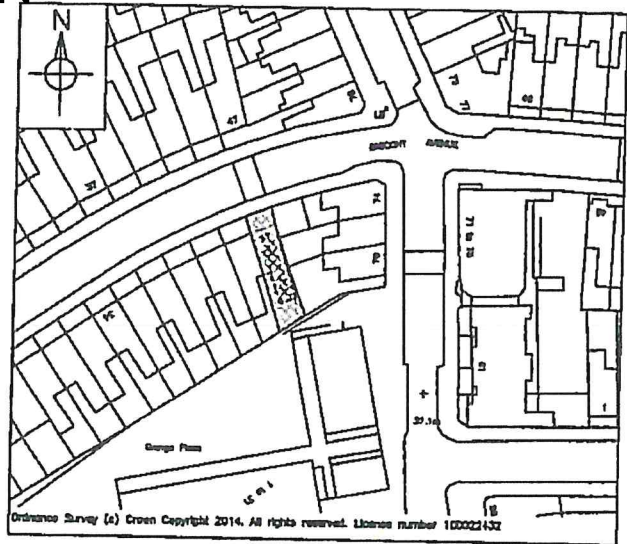

LOCATION PLAN 1:1250

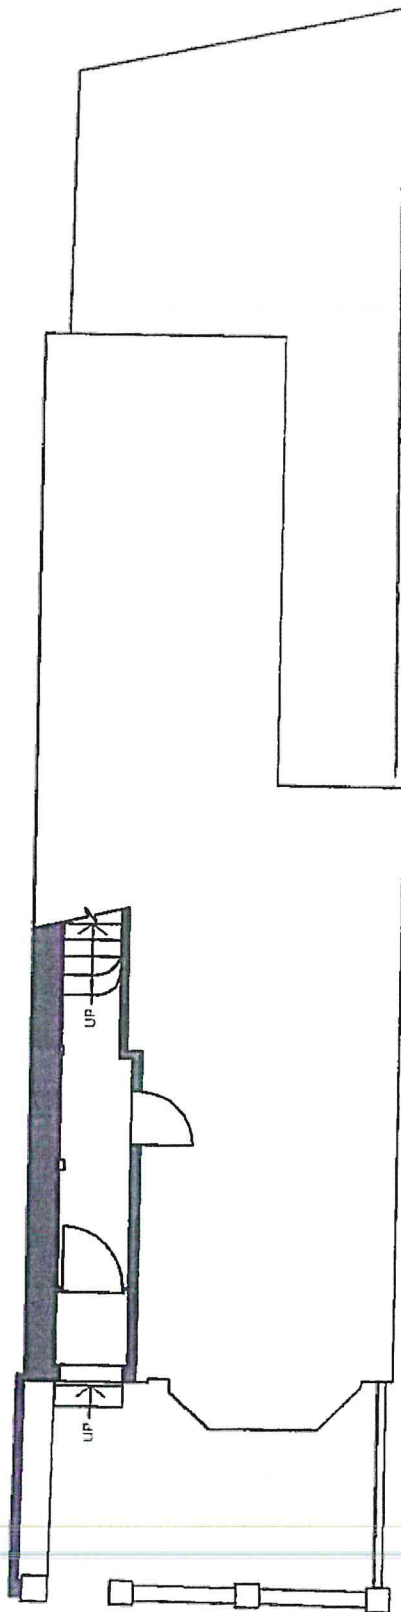

GROUND FLOOR

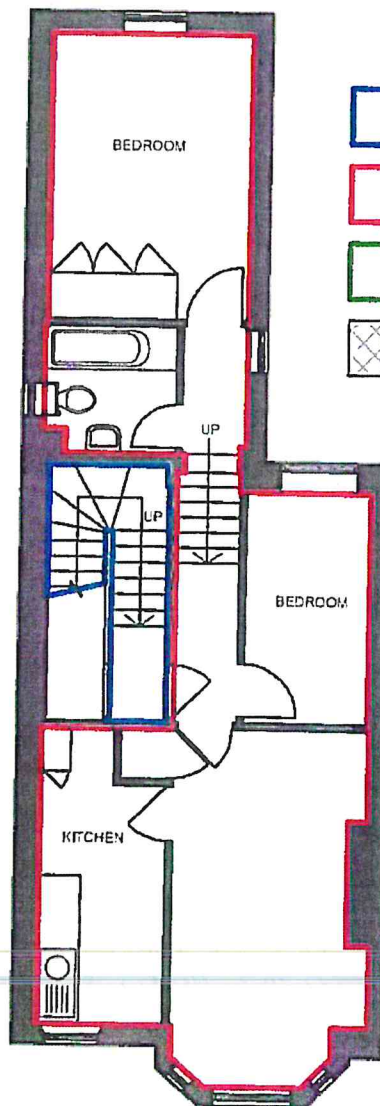

FIRST FLOOR

- COMMUNAL AREAS/  
ACCESS
- EXTENT OF DEMISE
- EXTENT OF GARDEN
- EXTENT OF SITE



Plan B

**ARCADE**

**SURVEYING & DRAUGHTING SERVICES LIMITED**

Tel/ Fax: 020 8255 2186

Mob: 07930 374559

e: [Info@arcadesurveys.co.uk](mailto:Info@arcadesurveys.co.uk)

w: [www.arcadesurveys.co.uk](http://www.arcadesurveys.co.uk)

46B Gascony Avenue, London NW6 4NA

SCALE 1:100, 1:1250 @ A4

Drawing NO. 3298/01

April 2014