

Proposed Ground Floor Plan

Courthope House

Drawn By WM
Scale 1:100
Status Draft
Project Stage Scheme

Paul Archer Design Ltd

Issue	Notes	Date
C	Amended following planning correspond	09/08/2023
D	Pergola amended	04/09/2023
E	s73 Application	02/11/2023



Unit D204 Lana House 116 Commercial Street London E1 6NF


Tel. 020 3668 2668

916.261E

paul archer
design

www.paularcherdesign.co.uk

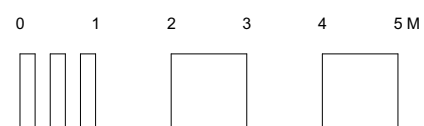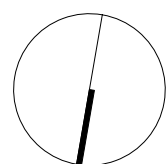

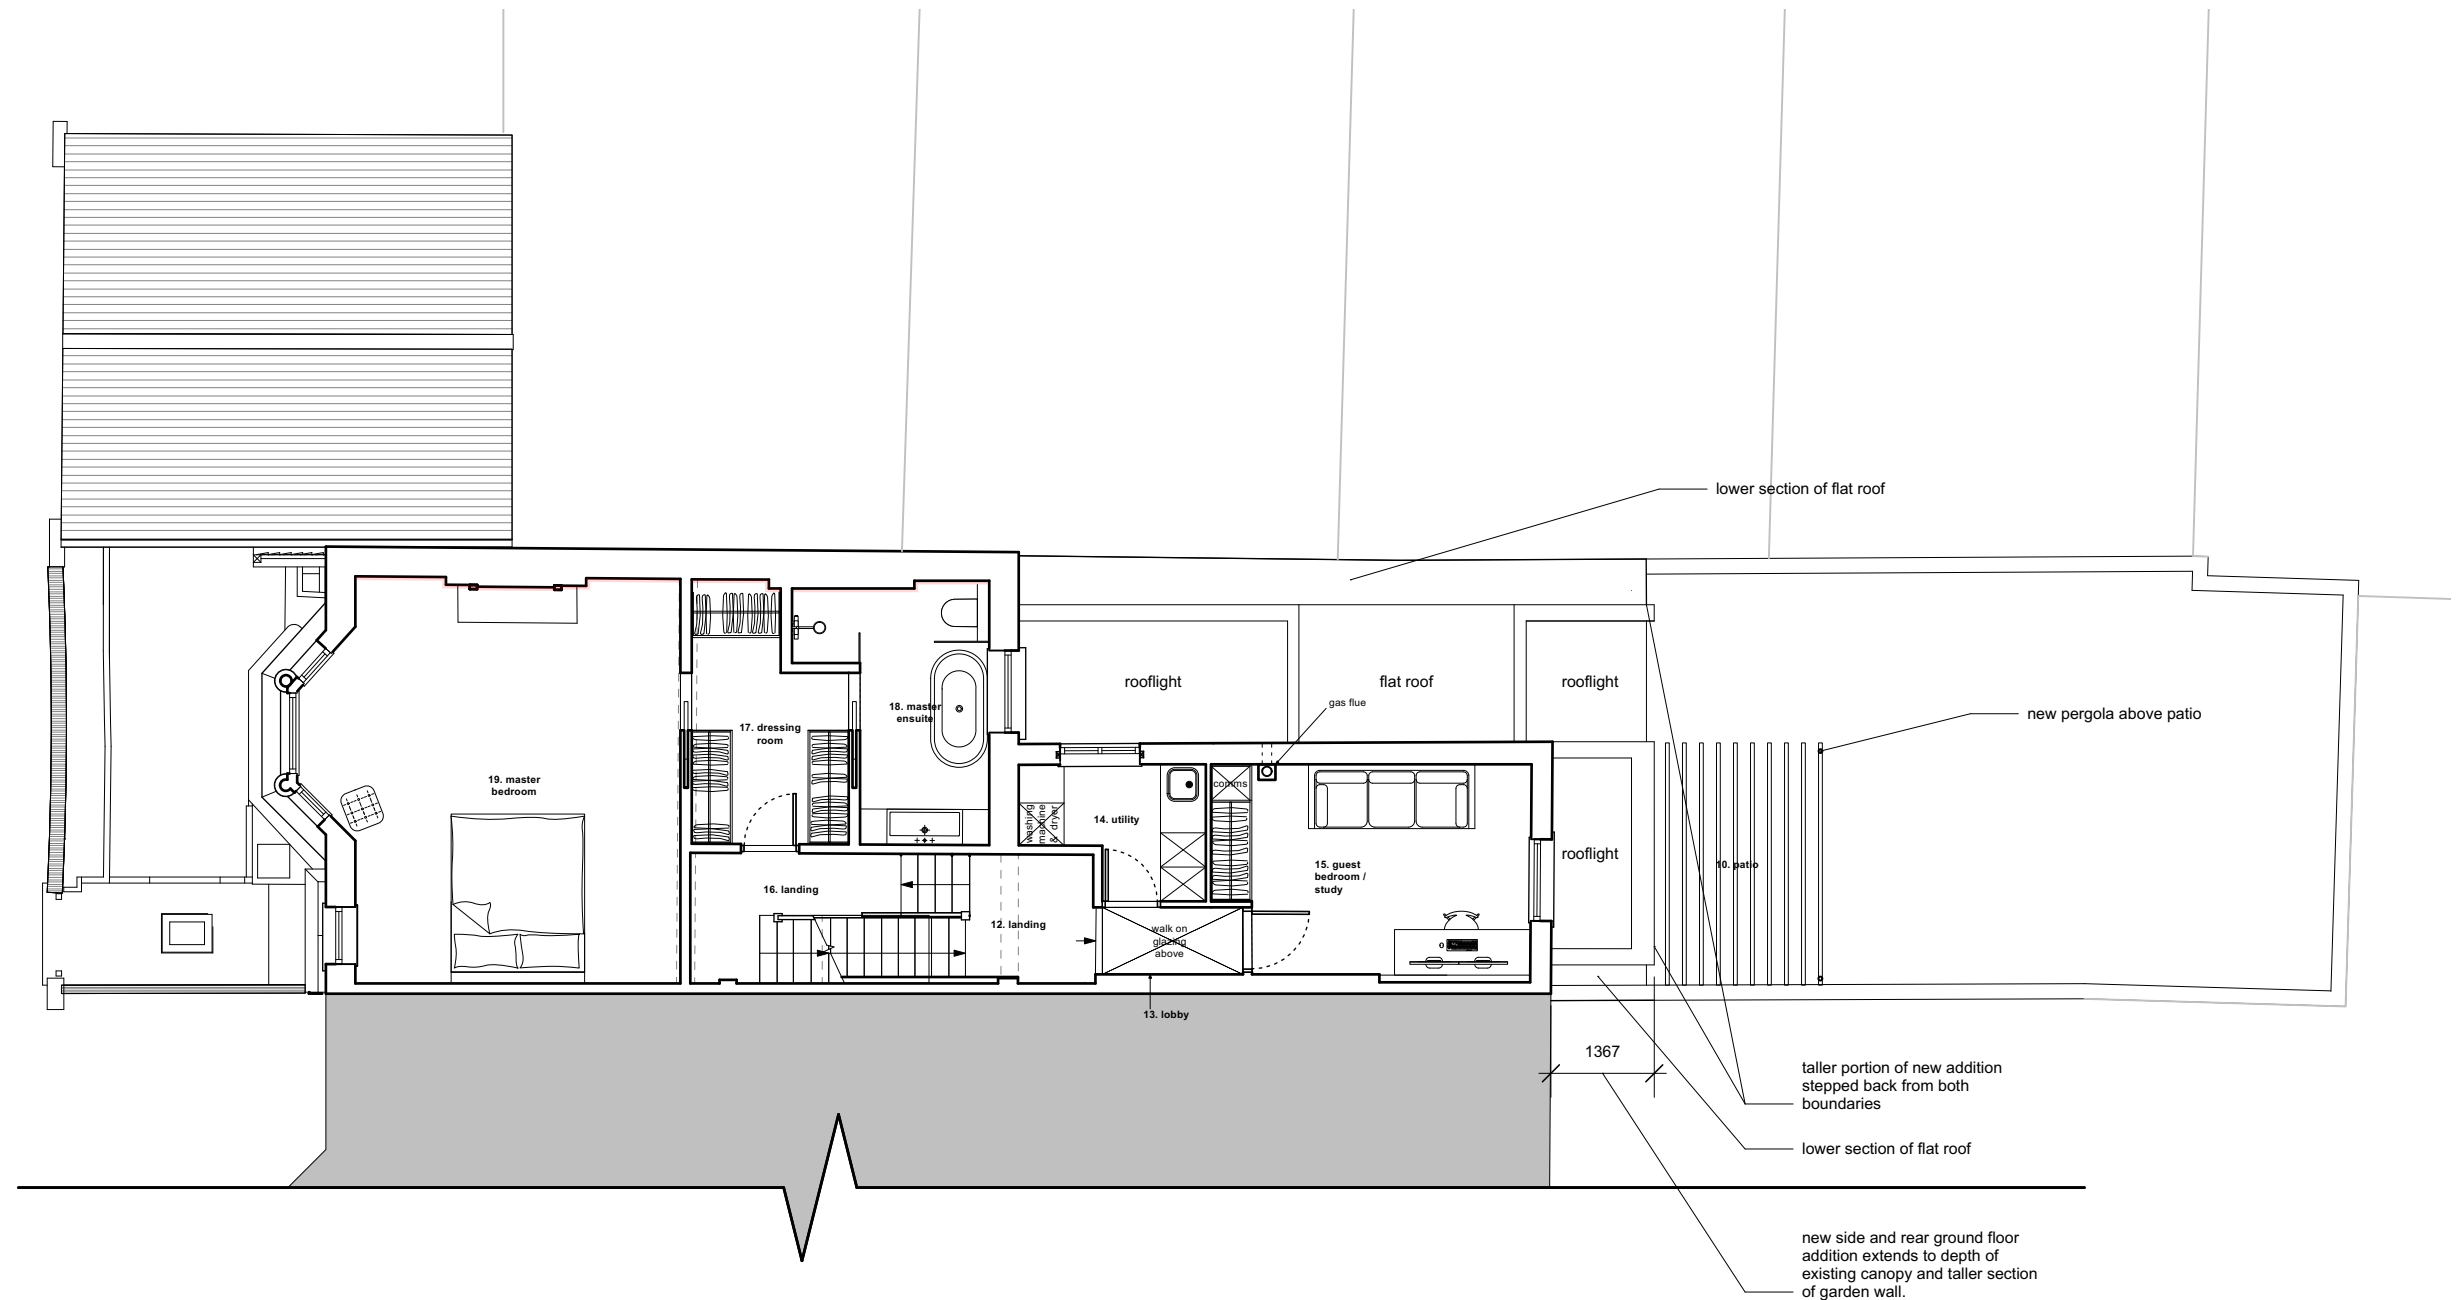

Proposed First Floor Plan

Courthope House

Drawn By WM
Scale 1:100
Status Draft
Project Stage Scheme

Paul Archer Design Ltd

Issue	Notes	Date
C	Amended following planning correspond	09/08/2023
D	Pergola amended	04/09/2023
E	s73 Application	02/11/2023



Unit D204 Lana House 116 Commercial Street London E1 6NF


Tel. 020 3668 2668

916.262E

paul archer
design

www.paularcherdesign.co.uk

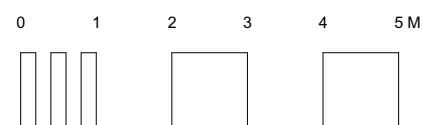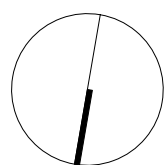

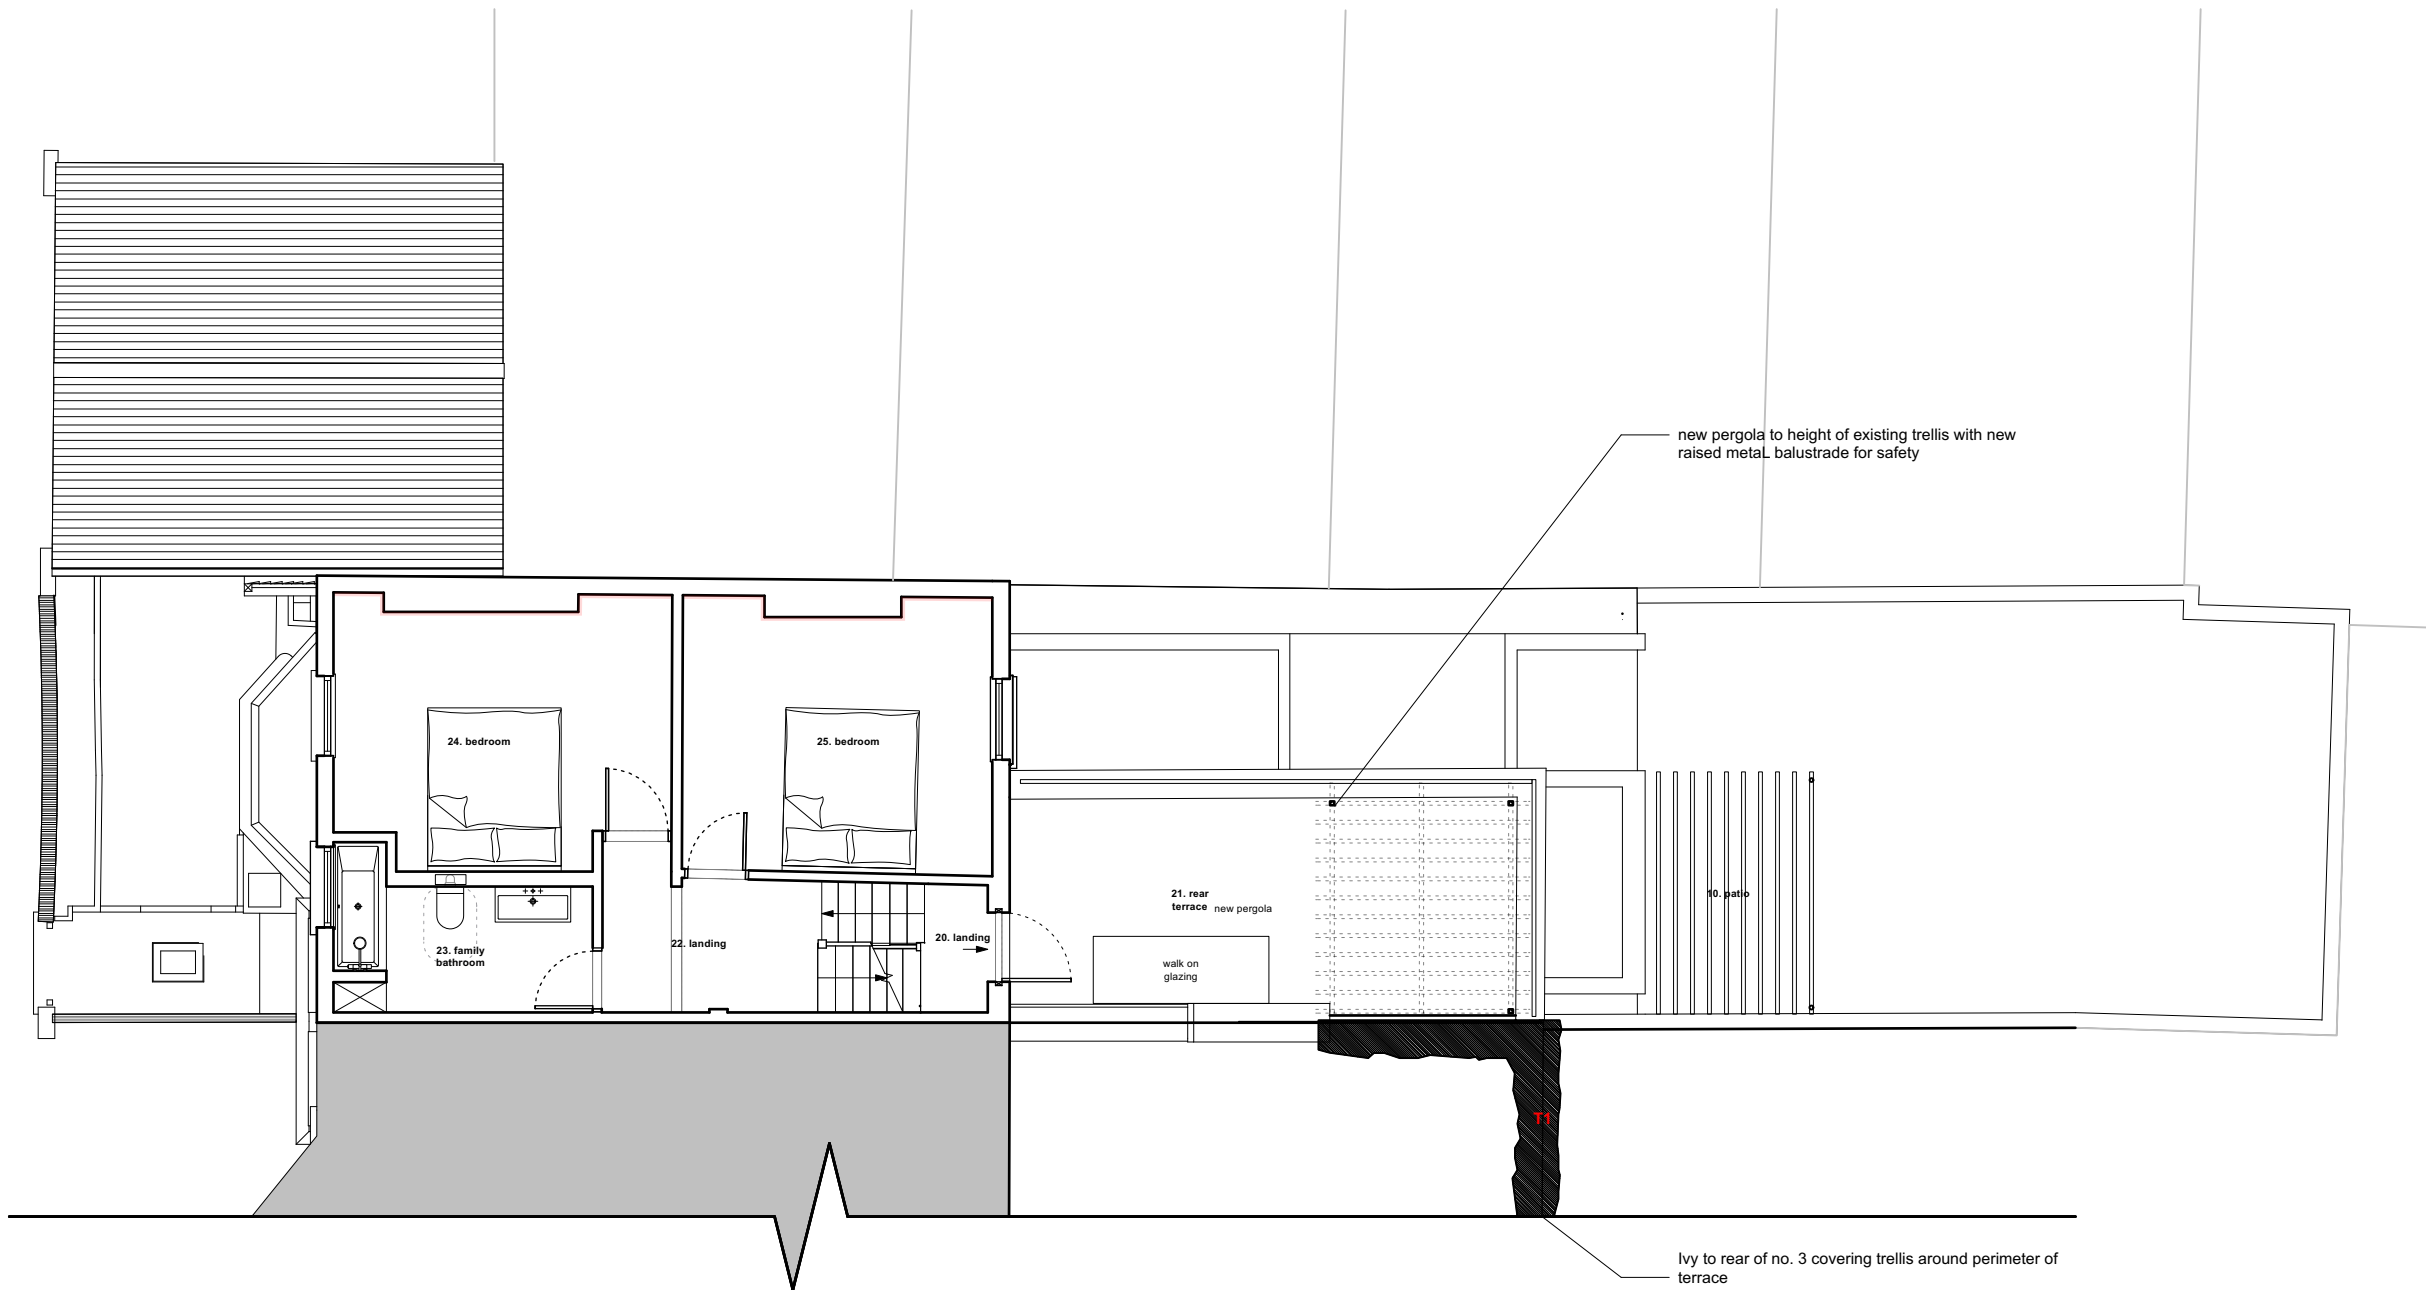

Proposed Second Floor Plan

Courthope House

Drawn By WM
Scale 1:100
Status Draft
Project Stage Scheme

Paul Archer Design Ltd




Issue	Notes	Date
D	Pergola amended	04/09/2023
E	Reduced Dormer	20/09/2023
F	s73 Application	14/11/2023

Unit D204 Lana House 116 Commercial Street London E1 6NF Tel. 020 3668 2668

916.263F

paul archer
design

www.paularcherdesign.co.uk

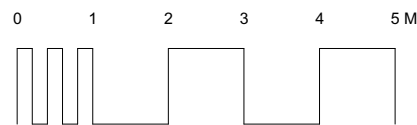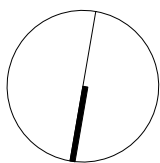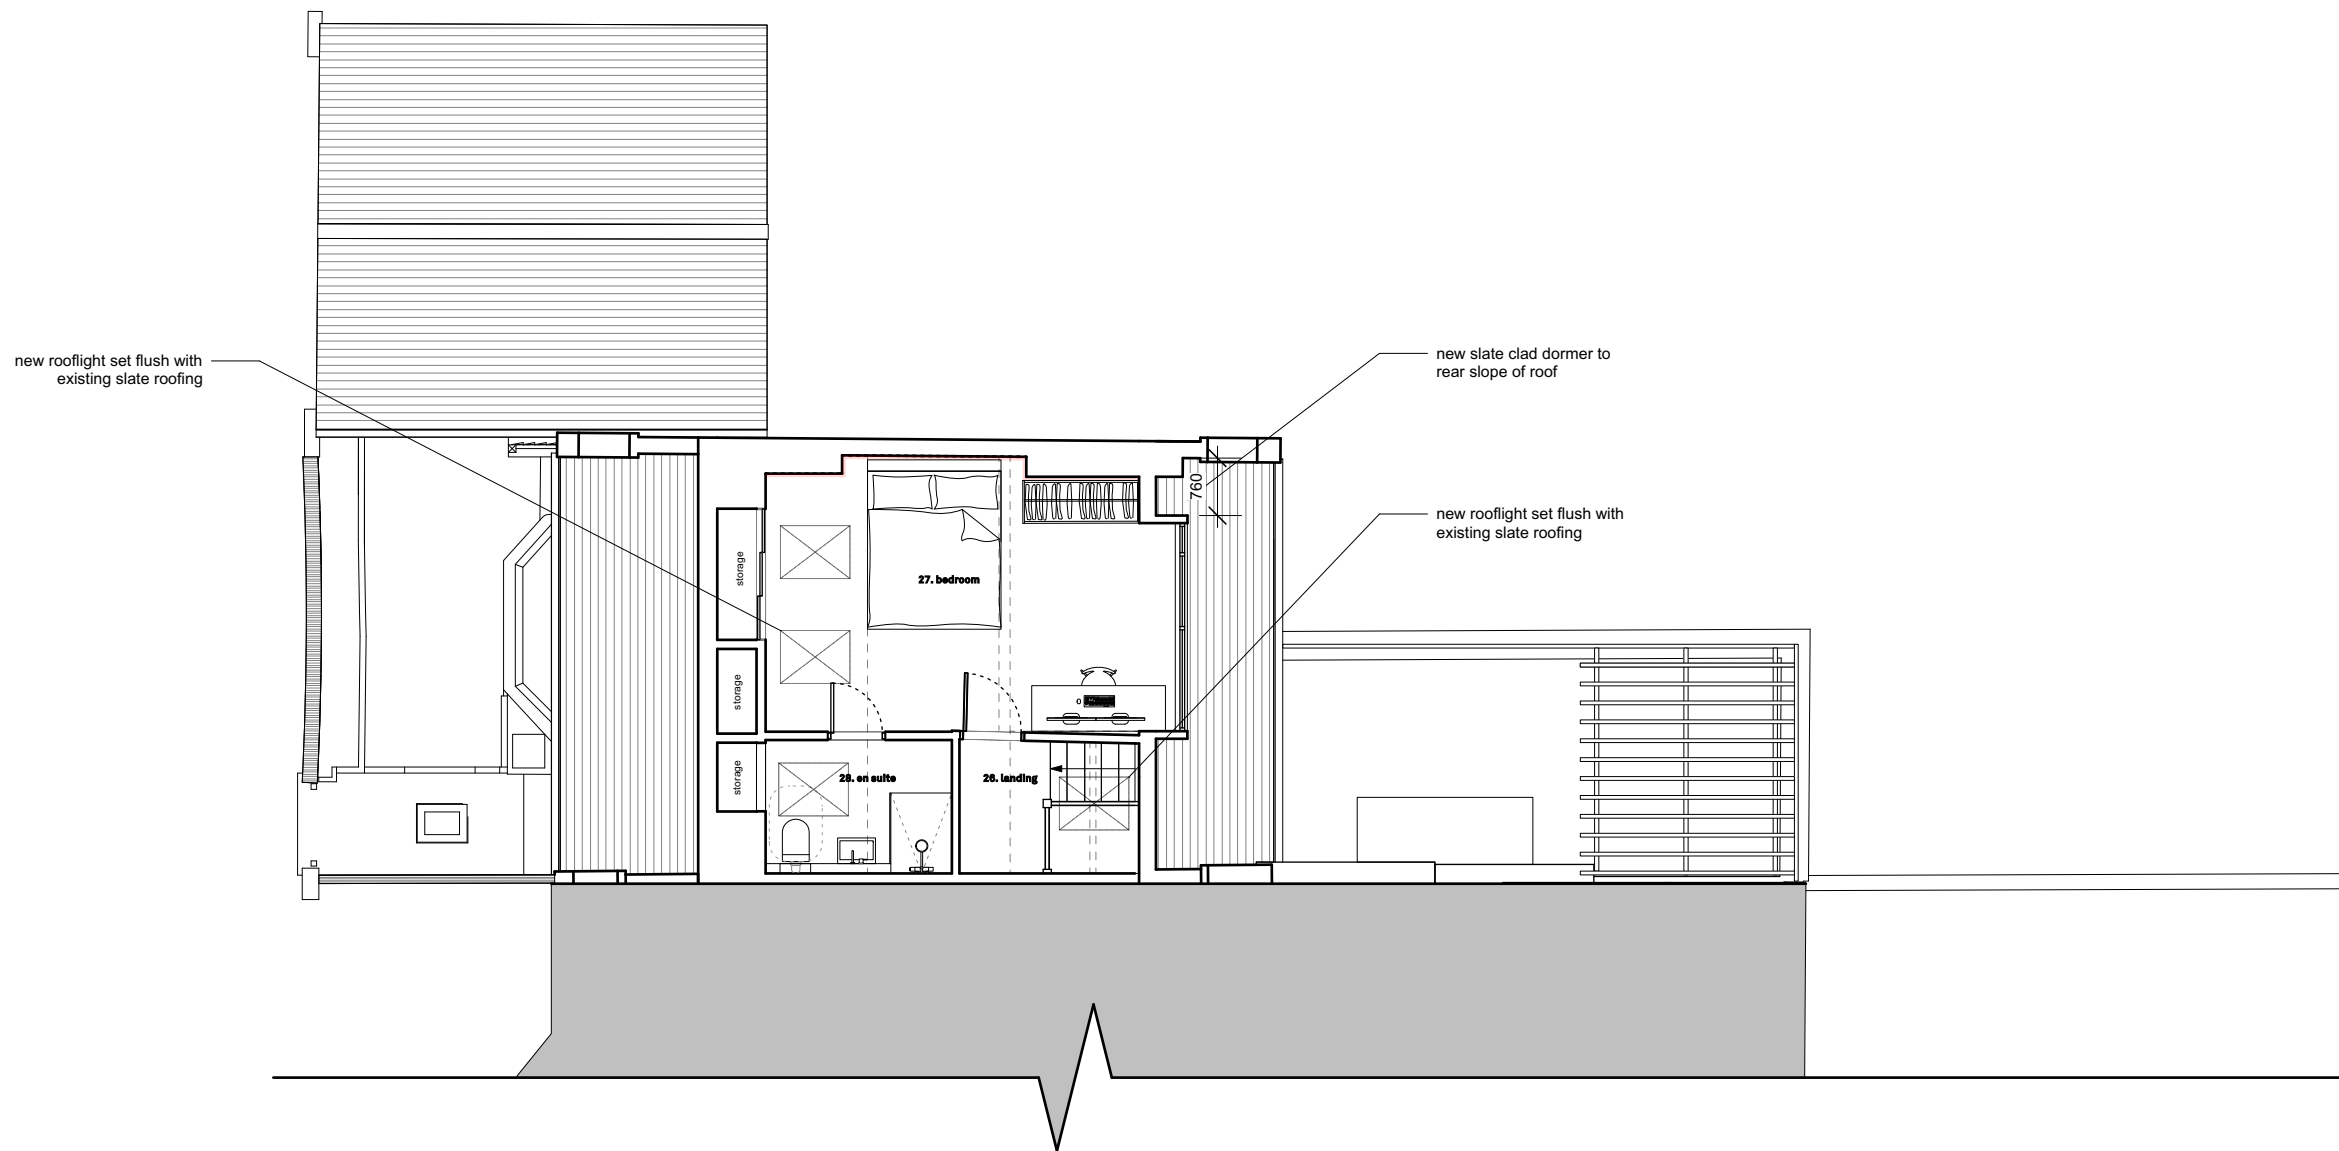




Proposed Loft Plan

Courthope House

Drawn By WM
Scale 1:100
Status Draft
Project Stage Scheme

Paul Archer Design Ltd

Issue	Notes	Date
D	Pergola amended	04/09/2023
E	Reduced Dormer	20/09/2023
F	s73 Application	02/11/2023

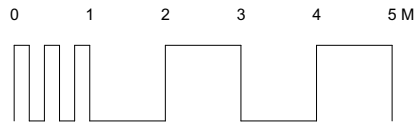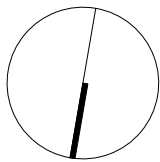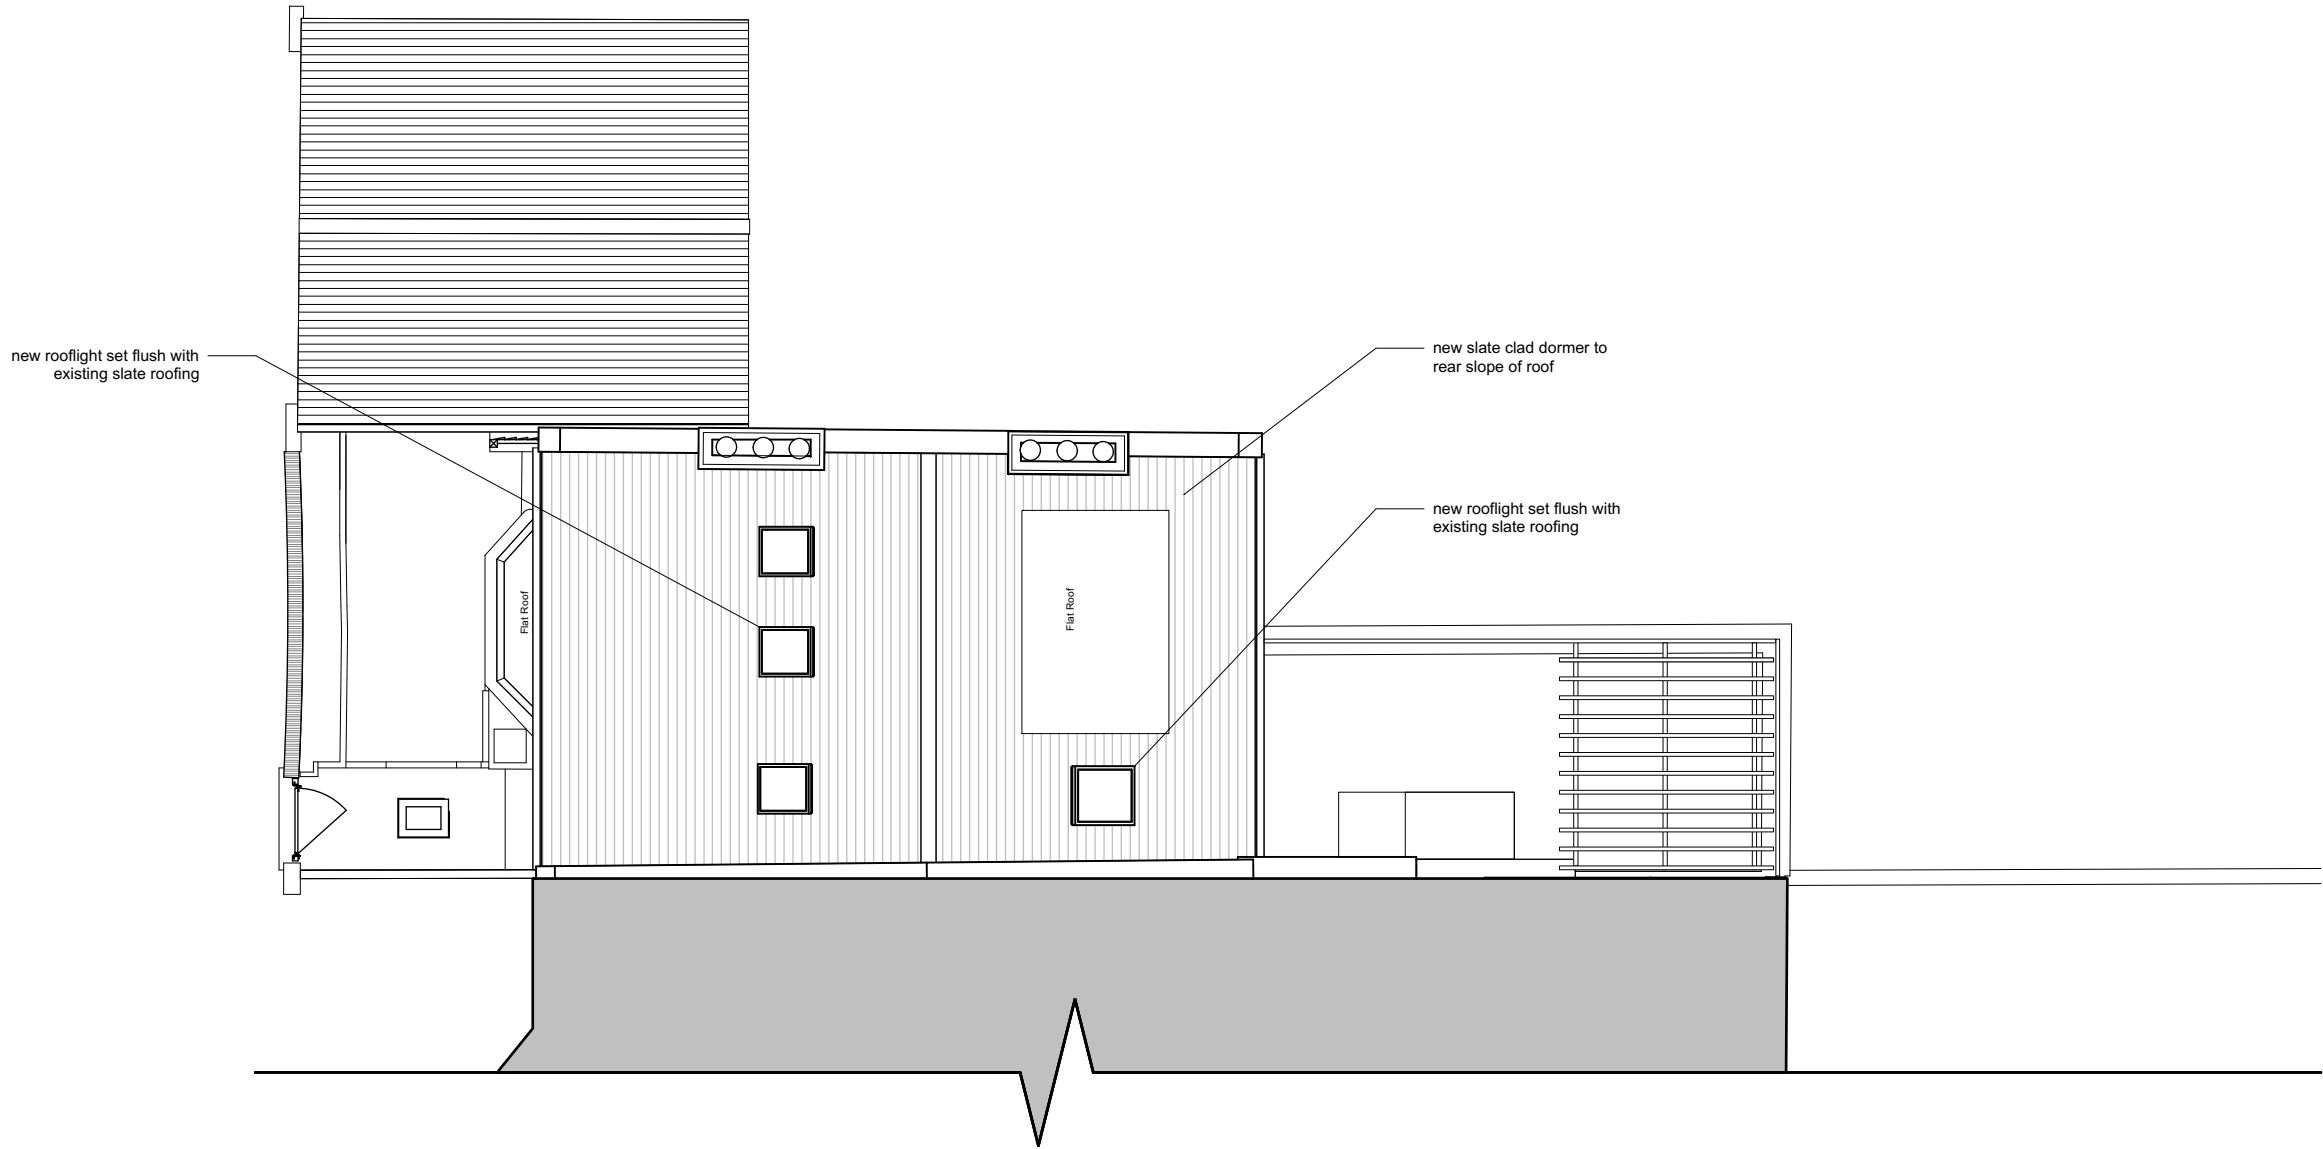

Proposed Roof Plan

Courthope House

Drawn By WM
Scale 1:100
Status Draft
Project Stage Scheme

Paul Archer Design Ltd

Issue	Notes	Date
D	Pergola amended	04/09/2023
E	Reduced Dormer	20/09/2023
F	s73 Application	02/11/2023

916.265F

paul archer
design



Front Elevation



Rear Elevation

Proposed Front + Rear Elevations

Courthope House

Drawn By WM
Scale 1:100
Status Draft
Project Stage Scheme

Paul Archer Design Ltd

Issue	Notes	Date
D	Pergola amended	04/09/2023
E	Reduced Dormer	20/09/2023
F	s73 Application	02/11/2023


Unit D204 Lana House 116 Commercial Street London E1 6NF

Tel. 020 3668 2668


916.267F

paul archer
design

www.paularcherdesign.co.uk

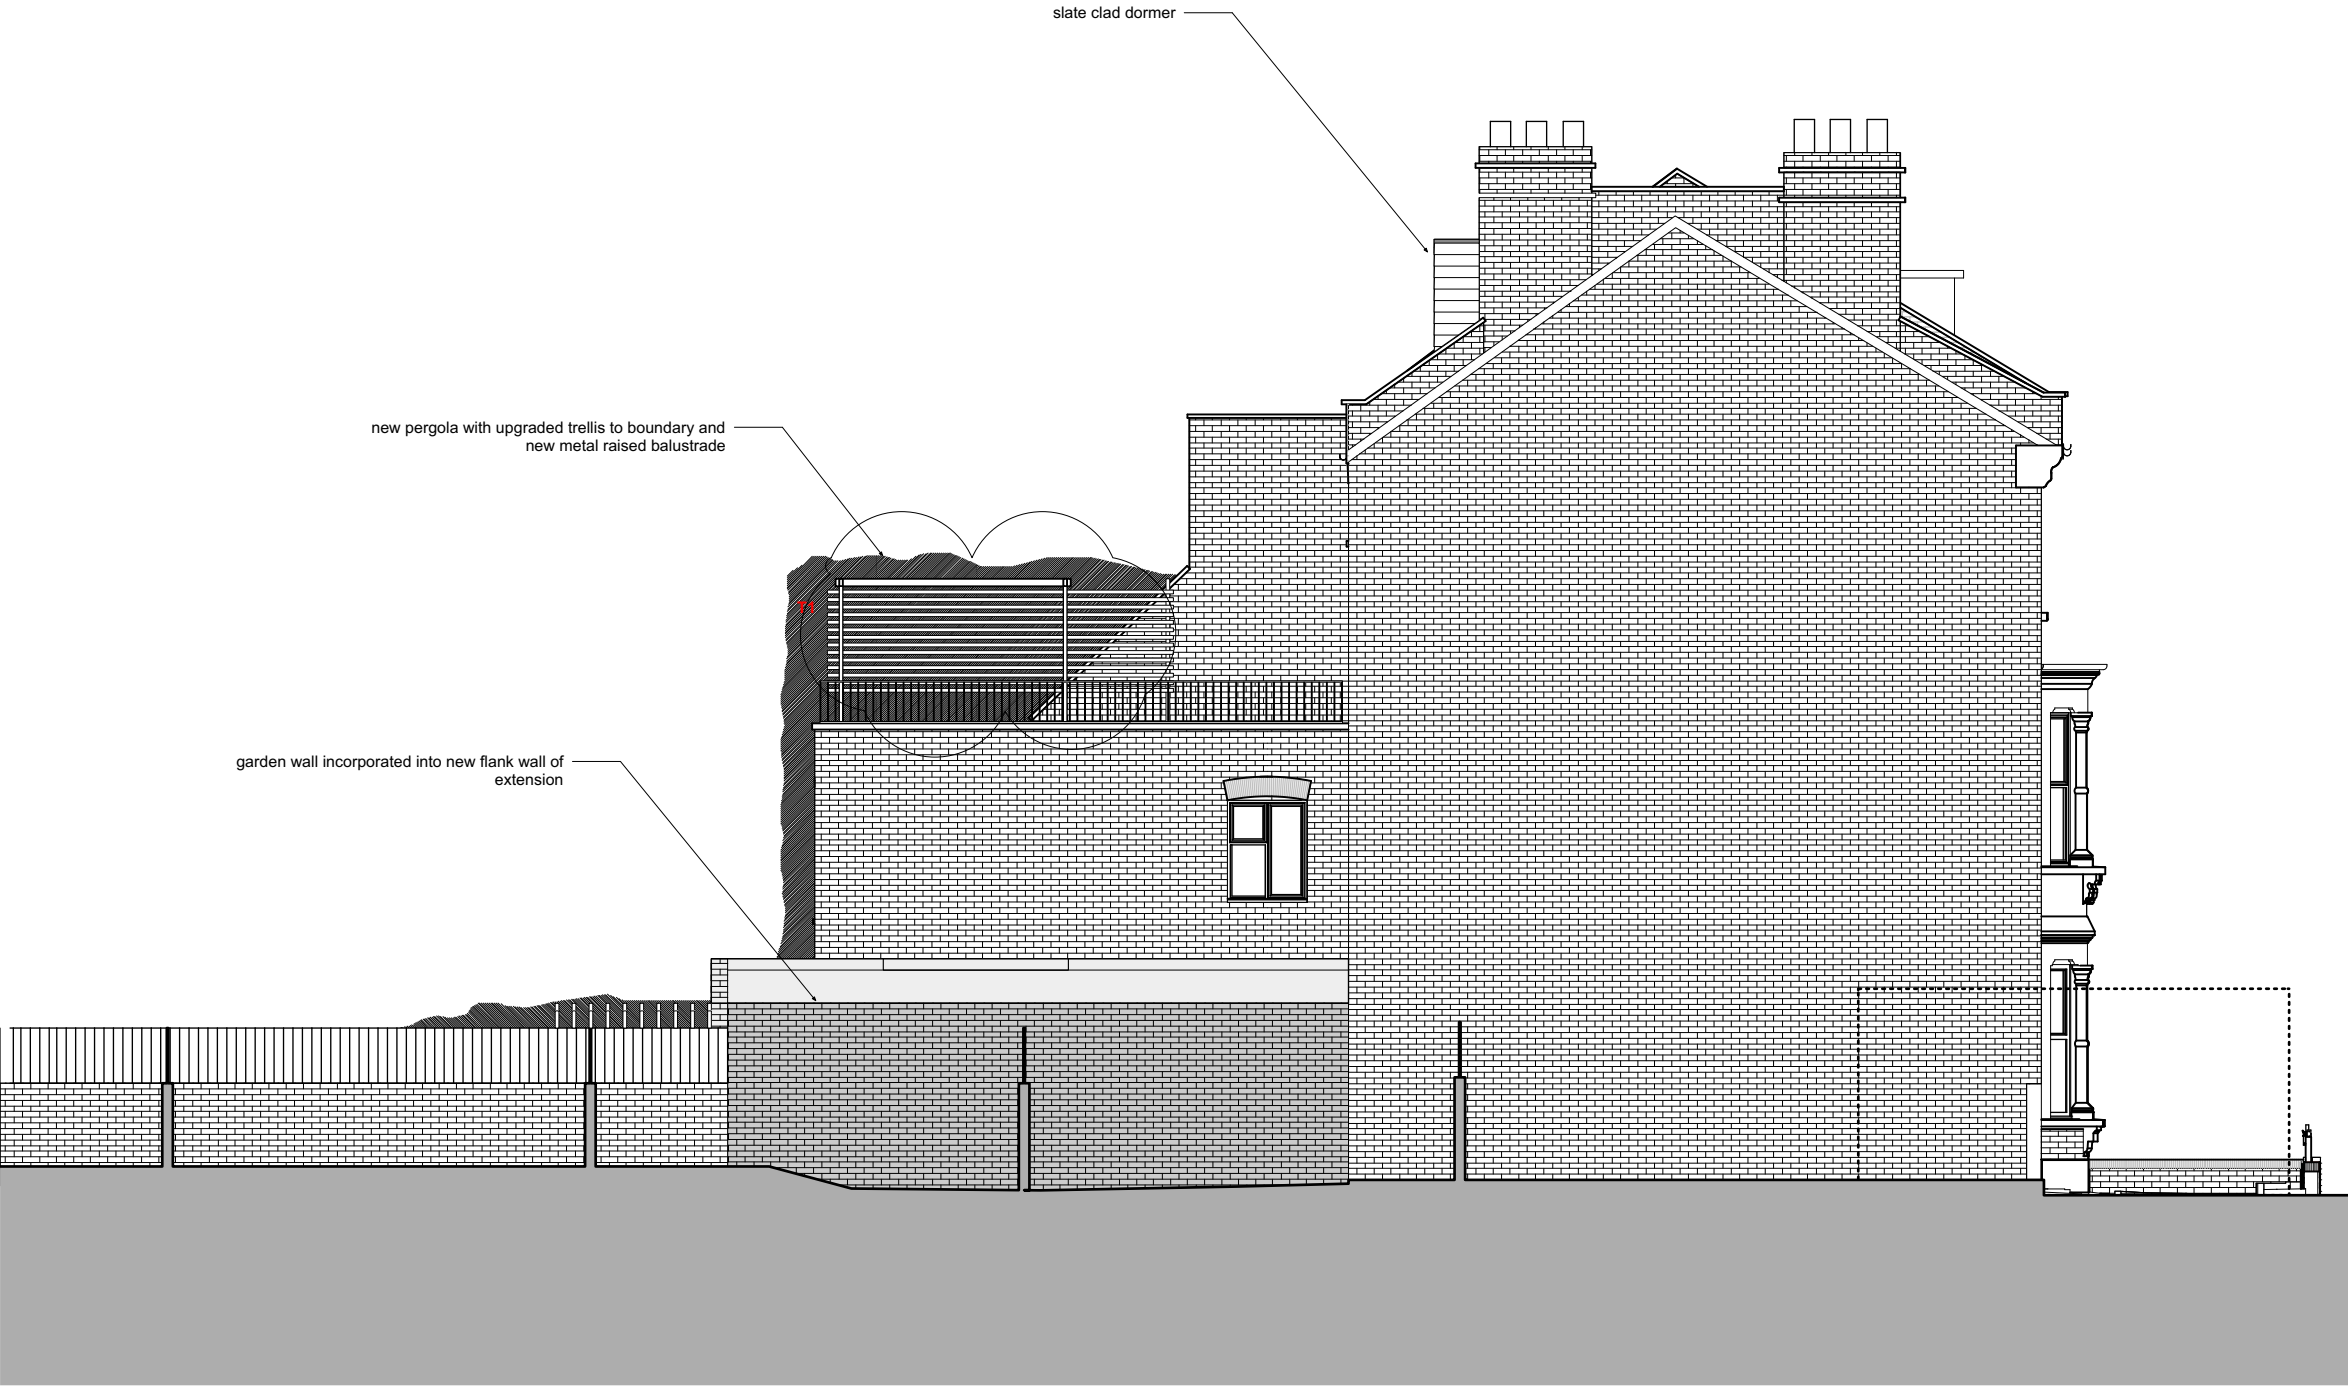

South Elevation

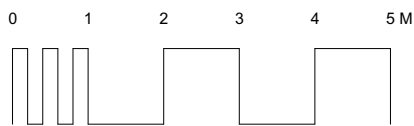



Proposed South Elevation

Courthope House

Drawn By WM
Scale 1:100
Status Draft
Project Stage Scheme

Paul Archer Design Ltd

Issue	Notes	Date
D	Pergola amended	04/09/2023
E	Reduced Dormer	20/09/2023
F	s73 Application	02/11/2023

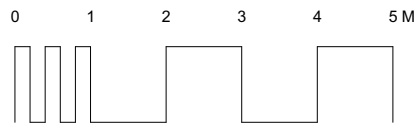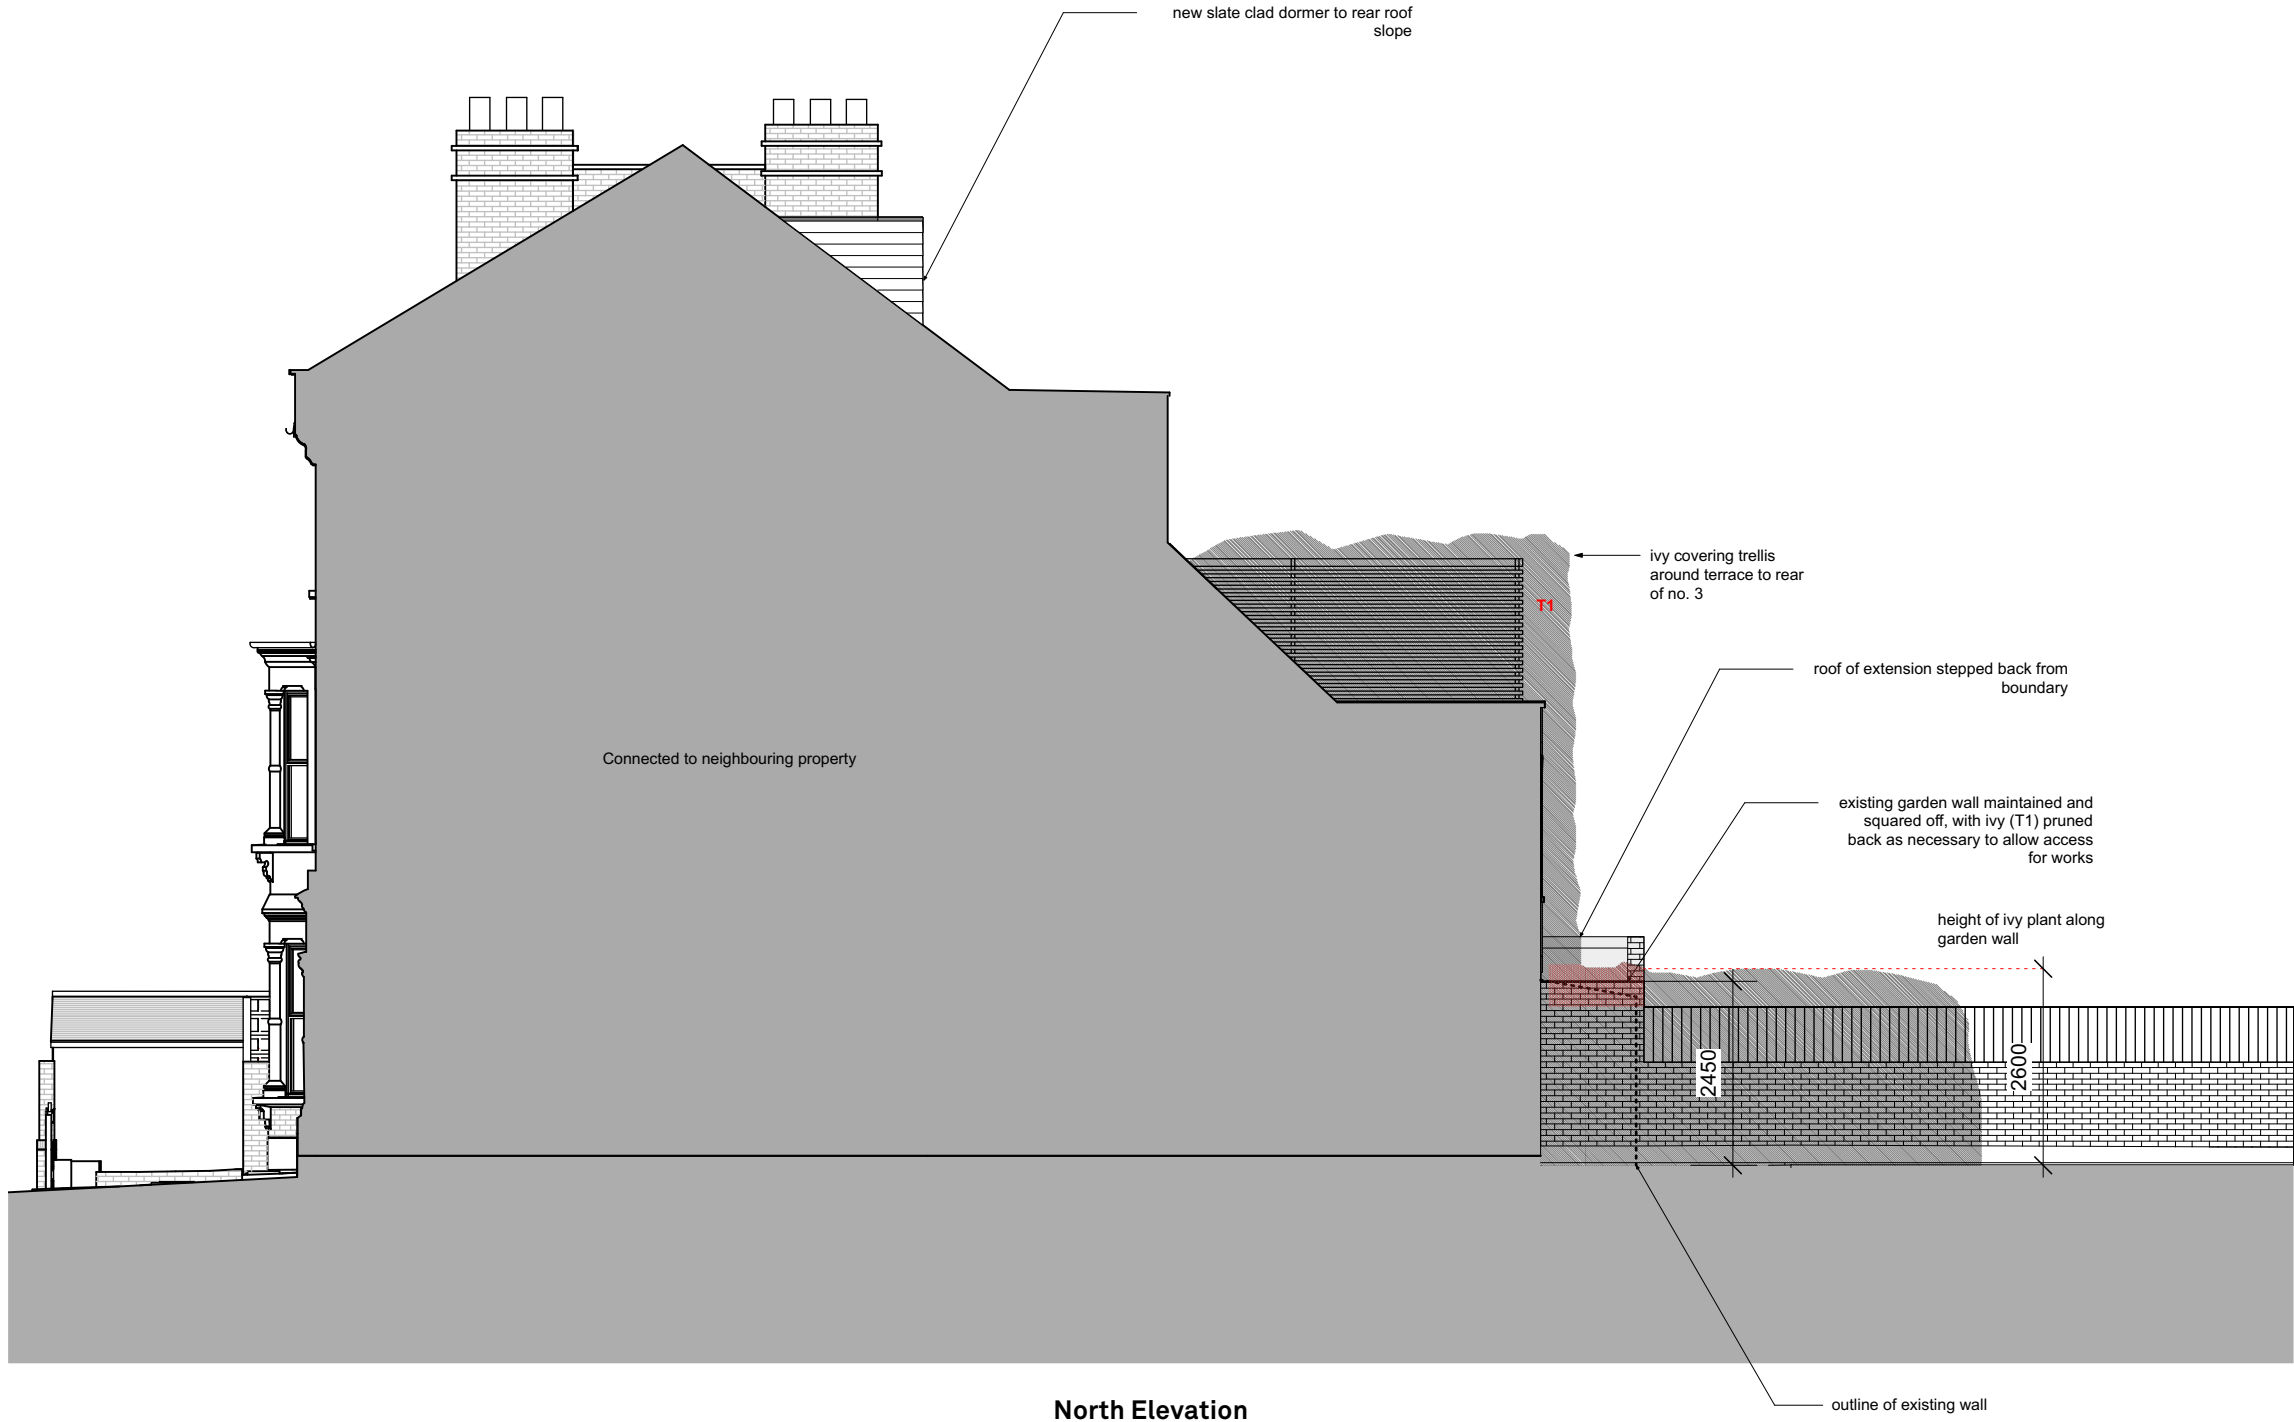

Proposed North Elevation

Courthope House

Drawn By WM
Scale 1:100
Status Draft
Project Stage Scheme

Paul Archer Design Ltd

Issue	Notes	Date
D	Pergola amended	04/09/2023
E	Reduced Dormer	20/09/2023
F	s73 Application	02/11/2023

Unit D204 Lana House 116 Commercial Street London E1 6NF Tel. 020 3668 2668

916.269F

paul archer
design

www.paularcherdesign.co.uk



Previously Approved Perspective
View from Ground Level

Courthope House

Drawn By WM
Scale 1:100
Status Draft
Project Stage Scheme

Paul Archer Design Ltd

Issue	Notes	Date
A	s73 Application	02/11/2023

916.271A

paul archer
design



Proposed Perspective View from
Ground Level

Courthope House

Drawn By WM
Scale 1:100
Status Draft
Project Stage Scheme

Paul Archer Design Ltd

Issue	Notes	Date
A	s73 Application	02/11/2023

Unit D204 Lana House 116 Commercial Street London E1 6NF Tel. 020 3668 2668 www.paularcherdesign.co.uk

916.272A

paul archer
design