
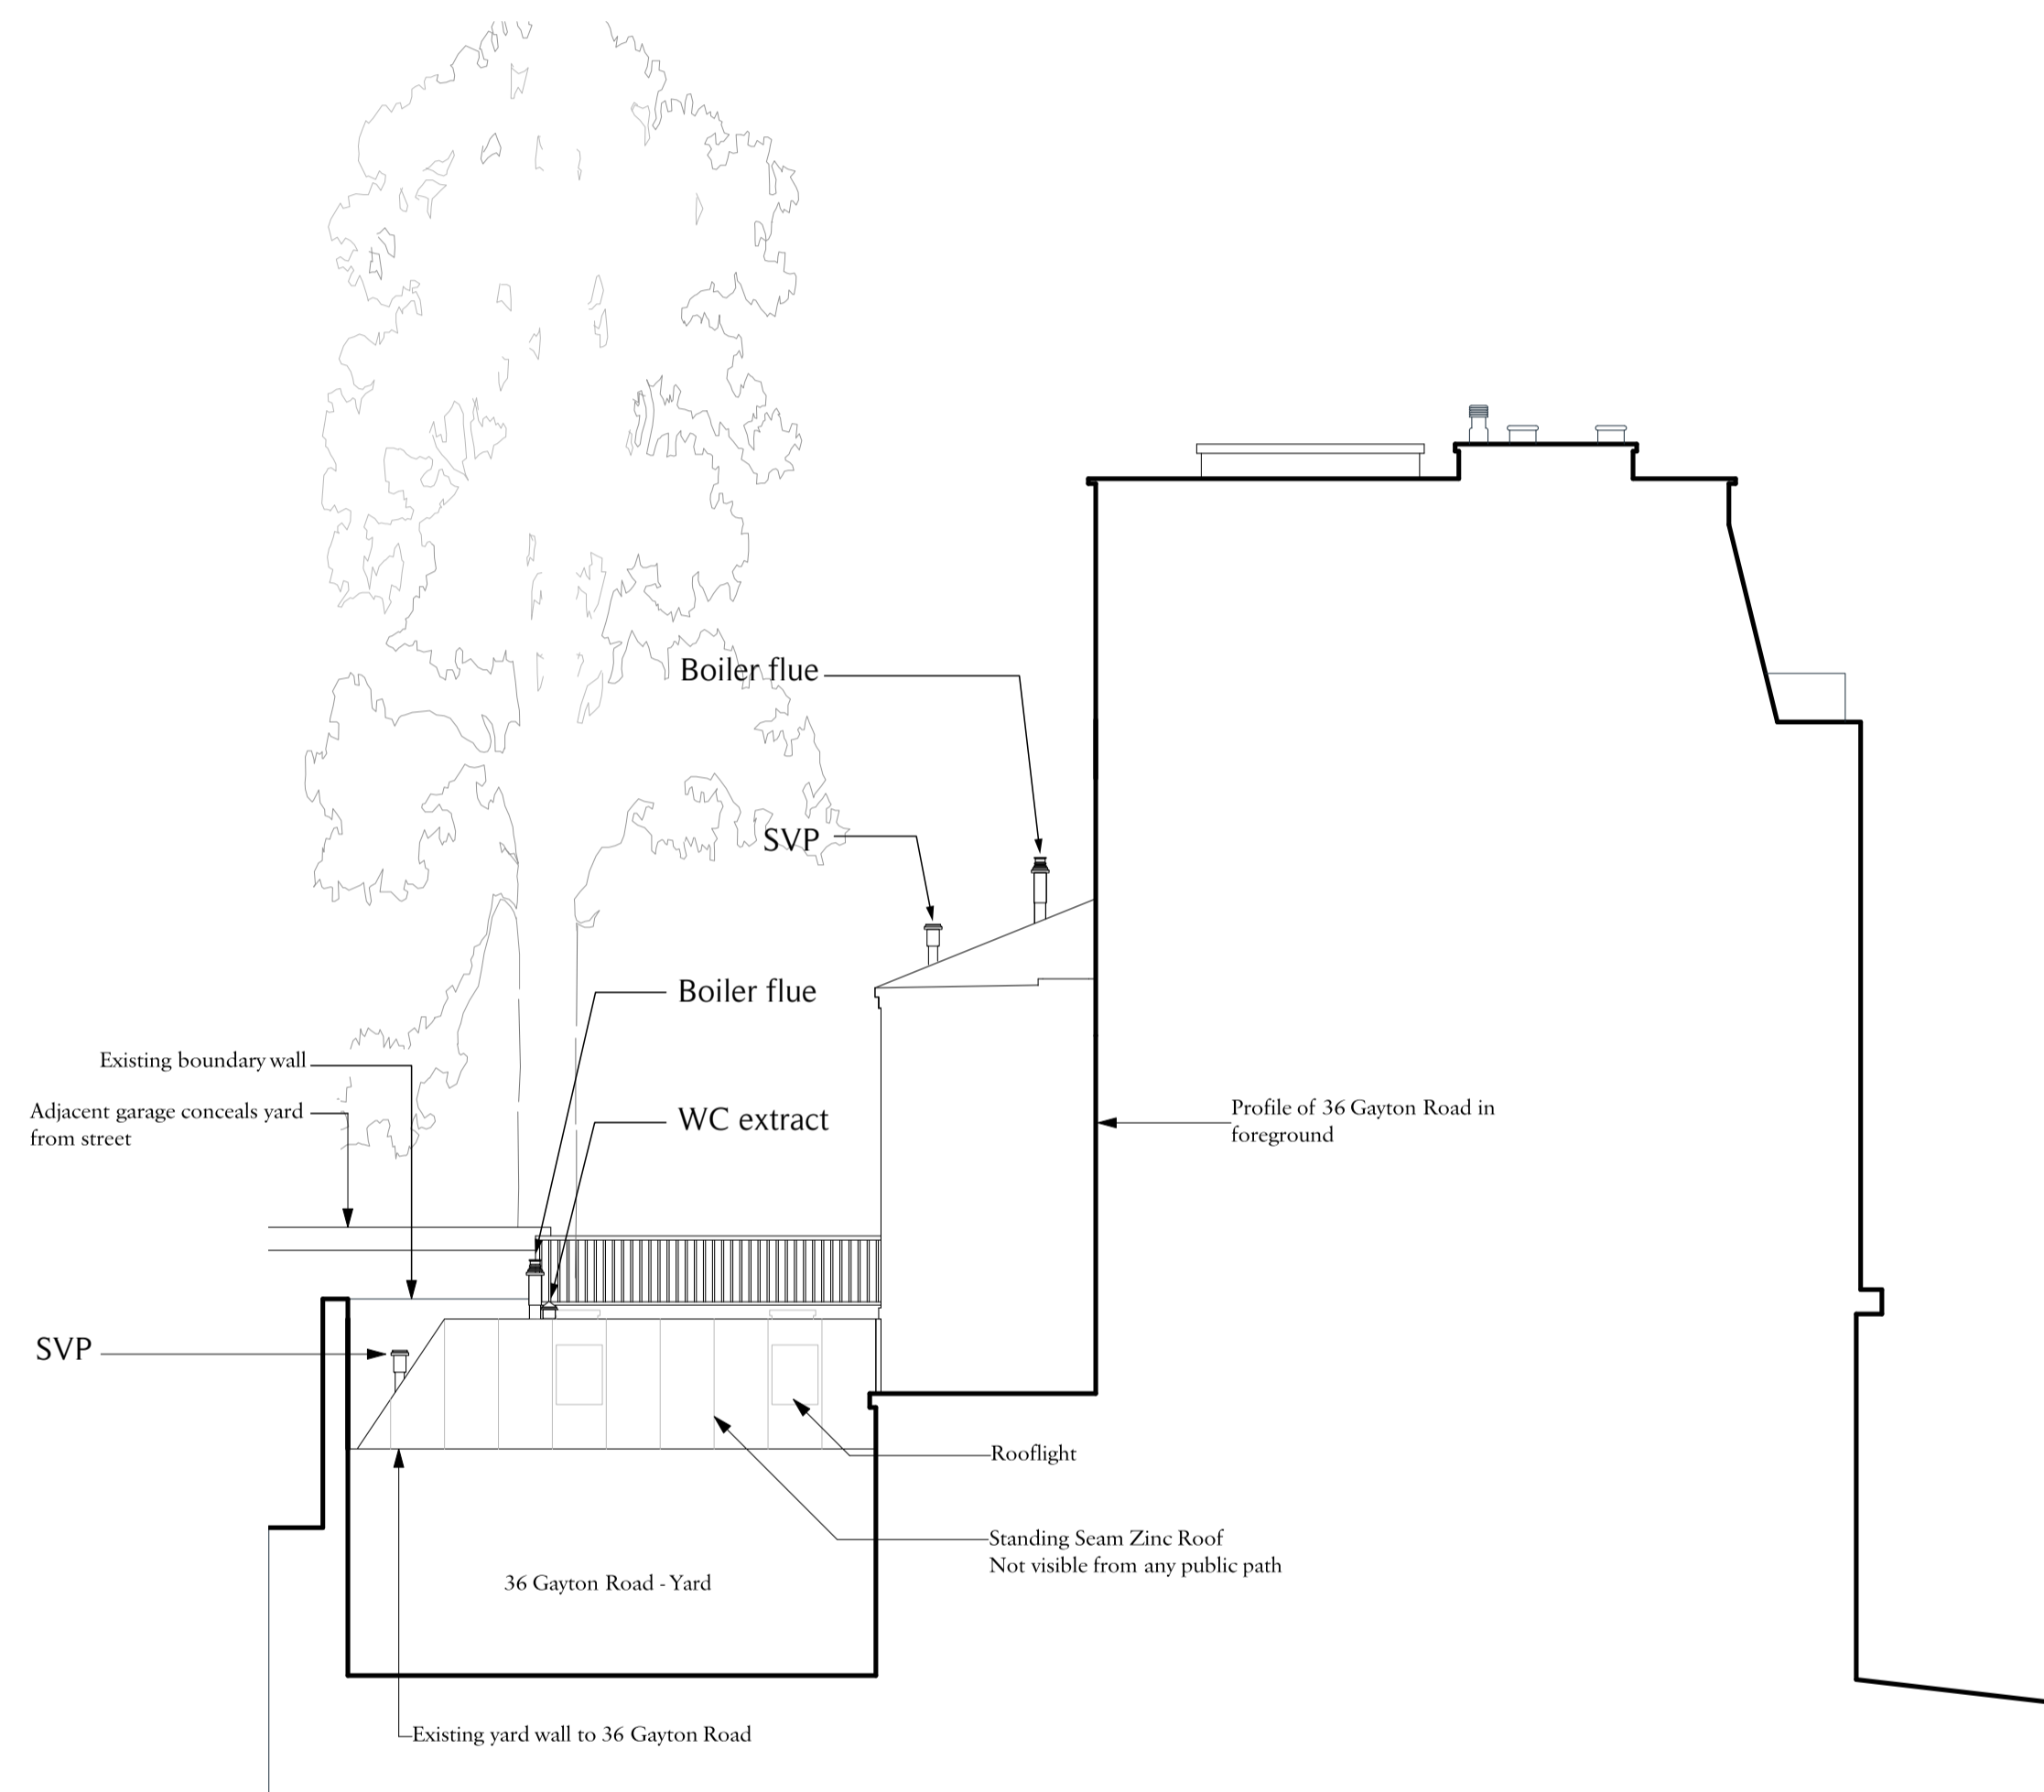






- - - - -			
Project title Well Walk Theatre Hampstead			
Drawing title North East Elevation			
Drawing type Existing			
 plann 40 Mortimer Street, London W1W 7RQ T +44 (0)20 3846 9230 www.plann.co			
Scale 1:75	Size A1	Status Existing	
Drawn TH	Date 06.11.23	Checked -	Date -
DWG 21004-00-300			REV -



Project title Well Walk Theatre Hampstead			
Drawing title South East Elevation			
Drawing type Existing			
 40 Mortimer Street, London W1W 7RQ T +44 (0)20 3846 9230 www.plann.co			
Scale 1:75	Size A1	Status Existing	
Drawn TH	Date 06.11.23	Checked -	Date -
DWG 21004-00-302			REV -



Project title Well Walk Theatre Hampstead			
Drawing title North West Elevation			
Drawing type Existing			
 plann 40 Mortimer Street, London W1W 7RQ T +44 (0)20 3846 9230 www.plann.co			
Scale 1:25	Size A1	Status Existing	
Drawn TH	Date 06.11.23	Checked -	Date -
DWG 21004-00-303			REV -