



- Existing Walls
- Proposed Walls
- Demolished Walls

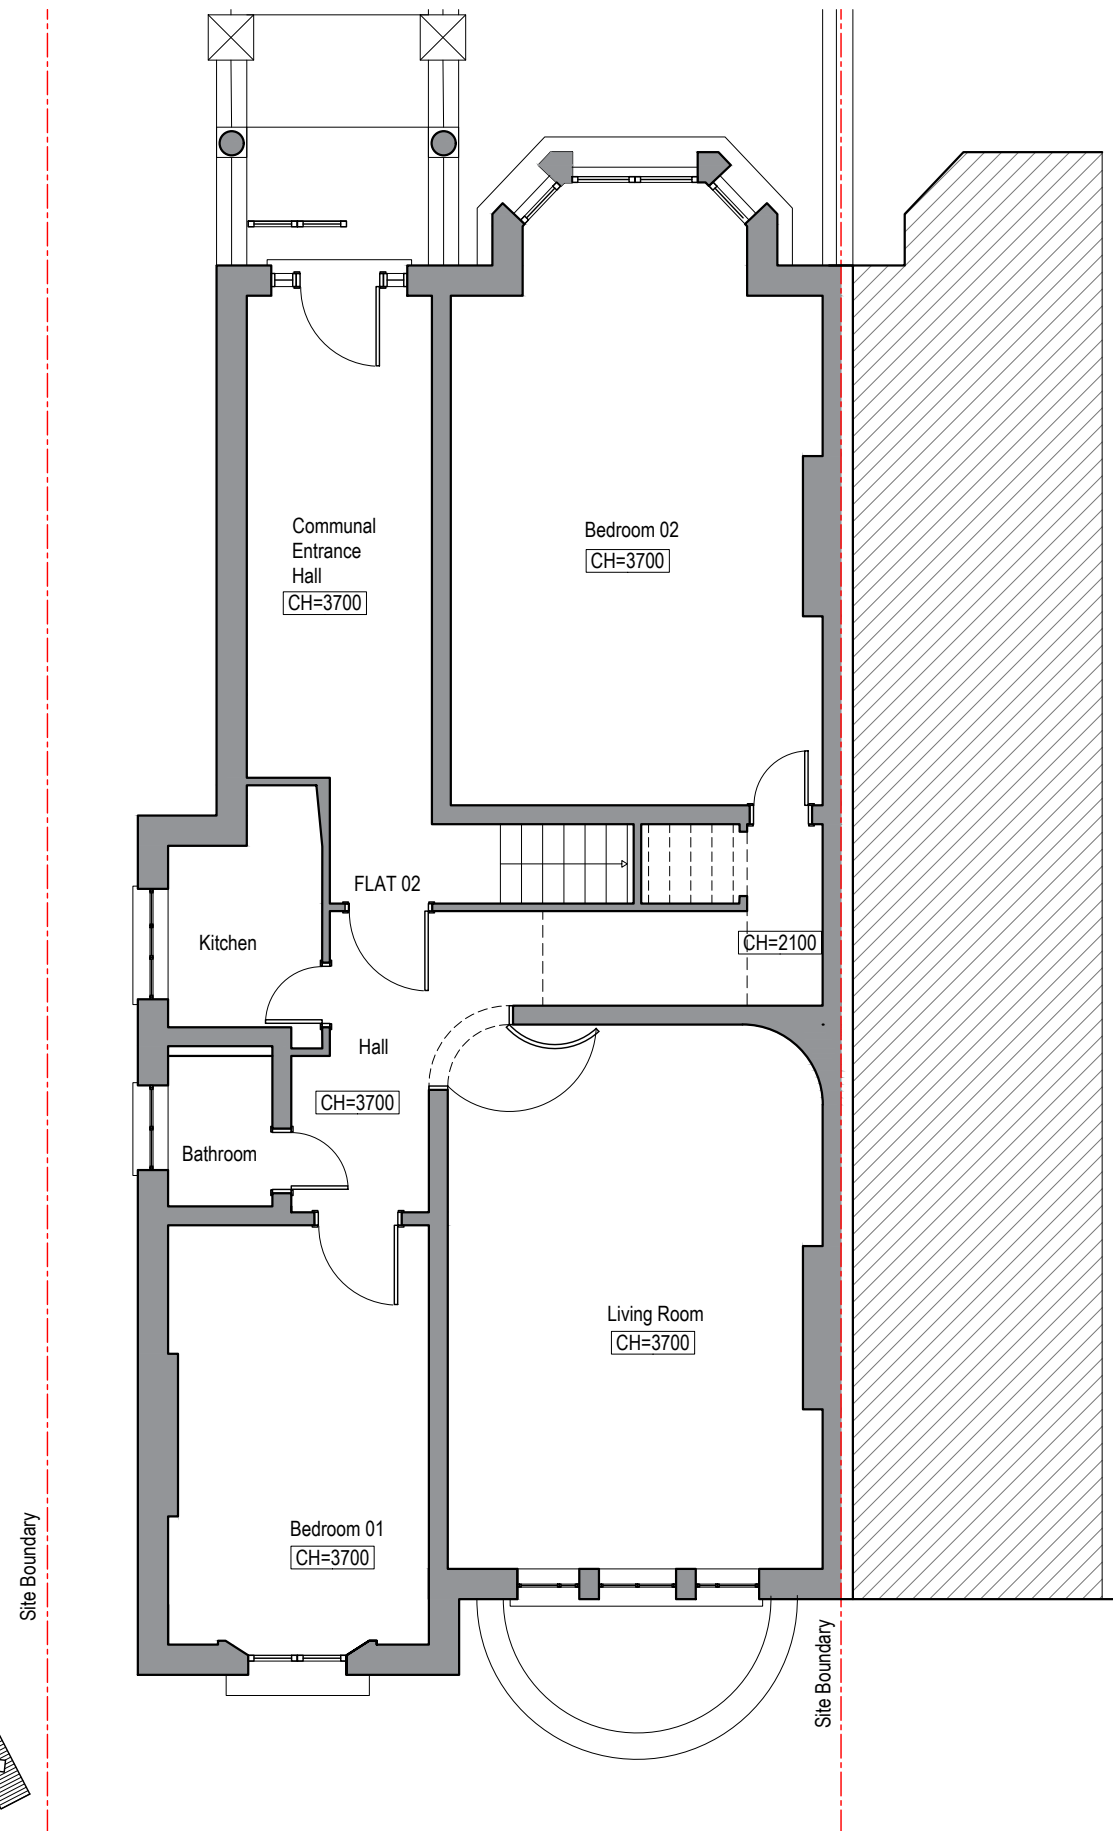

Existing Floor Plan  
Scale 1:100 @ A3

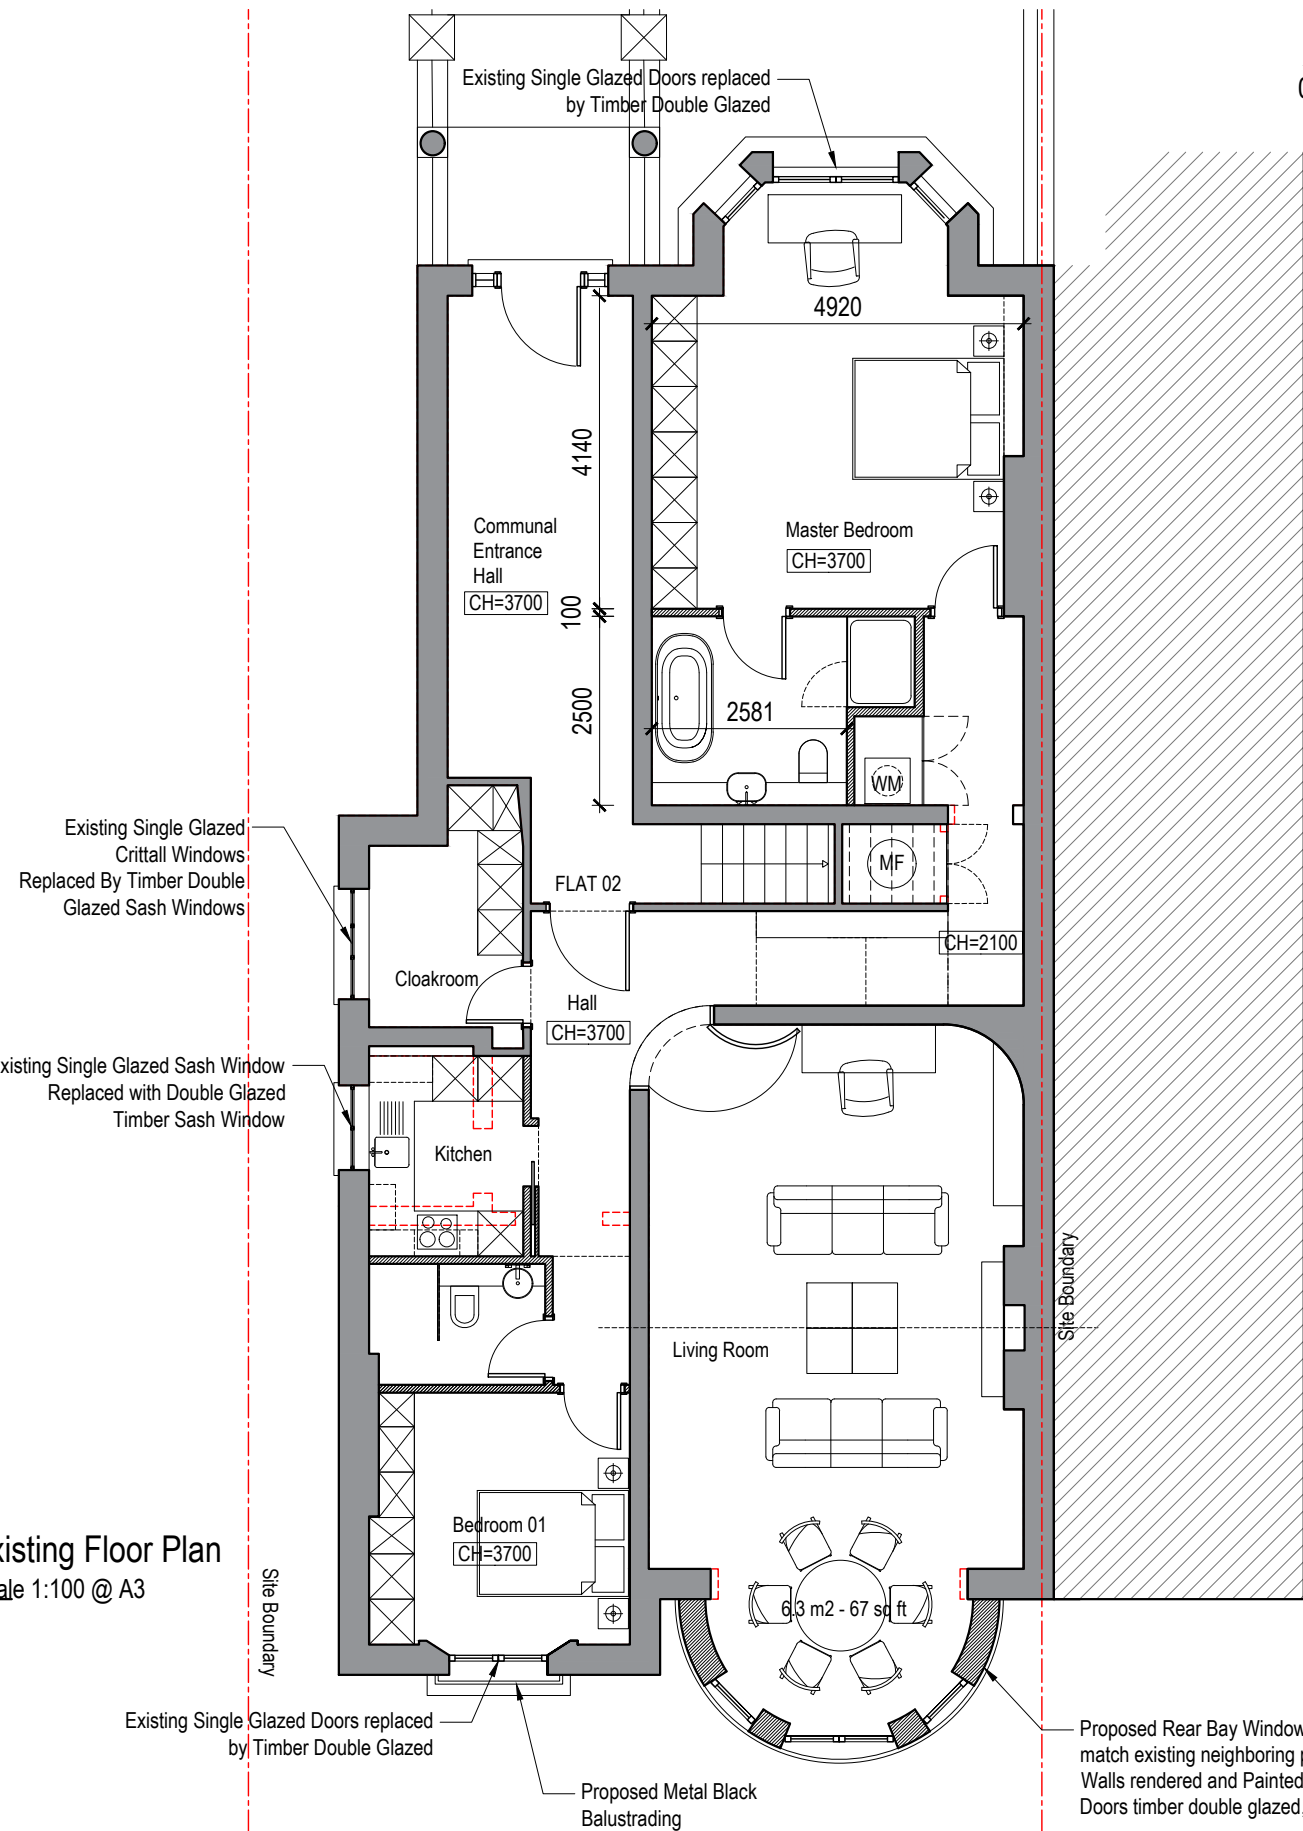

Proposed Floor Plan  
Scale 1:100 @ A3

Issued For  
**PLANNING**

General Notes:  
THIS DRAWING HAS BEEN PREPARED BY DS DESIGN SOLUTIONS AND THE DATA CONTAINED HEREIN MAY BE USED OR REPRODUCED ONLY WITH DS DESIGN SOLUTIONS' APPROVAL.

Rev.	Description	Date	Signed	Checked

--	--

Scale 1:100 @ A3	Date 24.09.2023	Drawn by AL	Checked by DS
Drawing Title Existing and Proposed Plan			
Project Flat 2, Belsize Park Gardens London NW3 4JH			

561 Finchley Road  
London NW3 7BJ  
Phone 020 7433 3939  
Fax 020 7794 4279  
www.DesignSolutionsUK.com

Project no. 17 / 0326	Drawing no. 09	Revision 00
--------------------------	-------------------	----------------