




Existing Front Elevation - Flat 2

Scale 1:100 @ A3



Existing Rear Elevation - Flat 2

Scale 1:100 @ A3

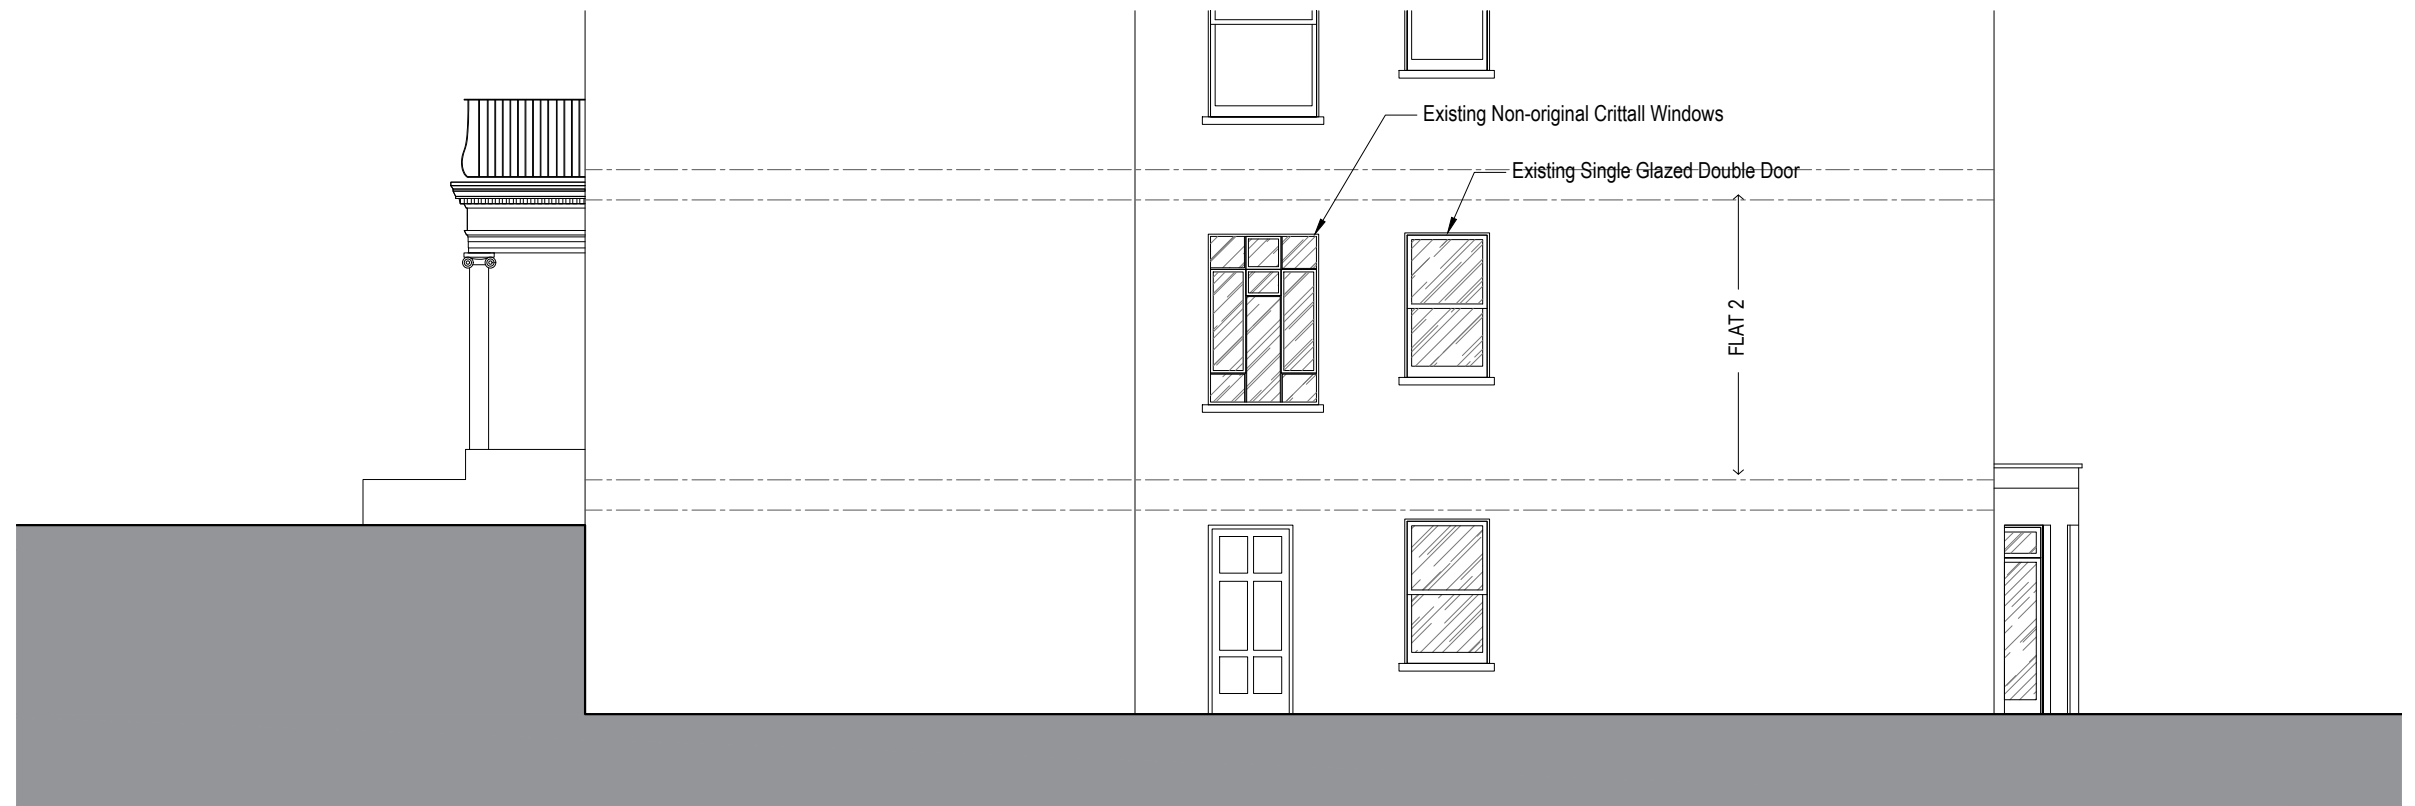

Existing Side Elevation - Flat 2

Scale 1:100 @ A3



Issued For	PLANNING
General Notes:	THIS DRAWING HAS BEEN PREPARED BY DS DESIGN SOLUTIONS AND THE DATA CONTAINED HEREIN MAY BE USED OR REPRODUCED ONLY WITH DS DESIGN SOLUTIONS' APPROVAL.

Rev.	Description	Date	Signed	Checked

--	--

Scale	Date	Drawn by	Checked by
1:100 @ A3	24.09.2023	AL	DS
Drawing Title			
Existing Elevations			
Project			
Flat 2, Belsize Park Gardens London NW3 4JH			

 design solutions	561 Finchley Road London NW3 7BJ Phone 020 7433 3939 Fax 020 7794 4279 www.DesignSolutionsUK.com		
	Project no.	Drawing no.	Revision
17 / 0326	10	00	