




Proposed Front Elevation - Flat 2  
Scale 1:100 @ A3



Proposed Rear Elevation - Flat 2  
Scale 1:100 @ A3

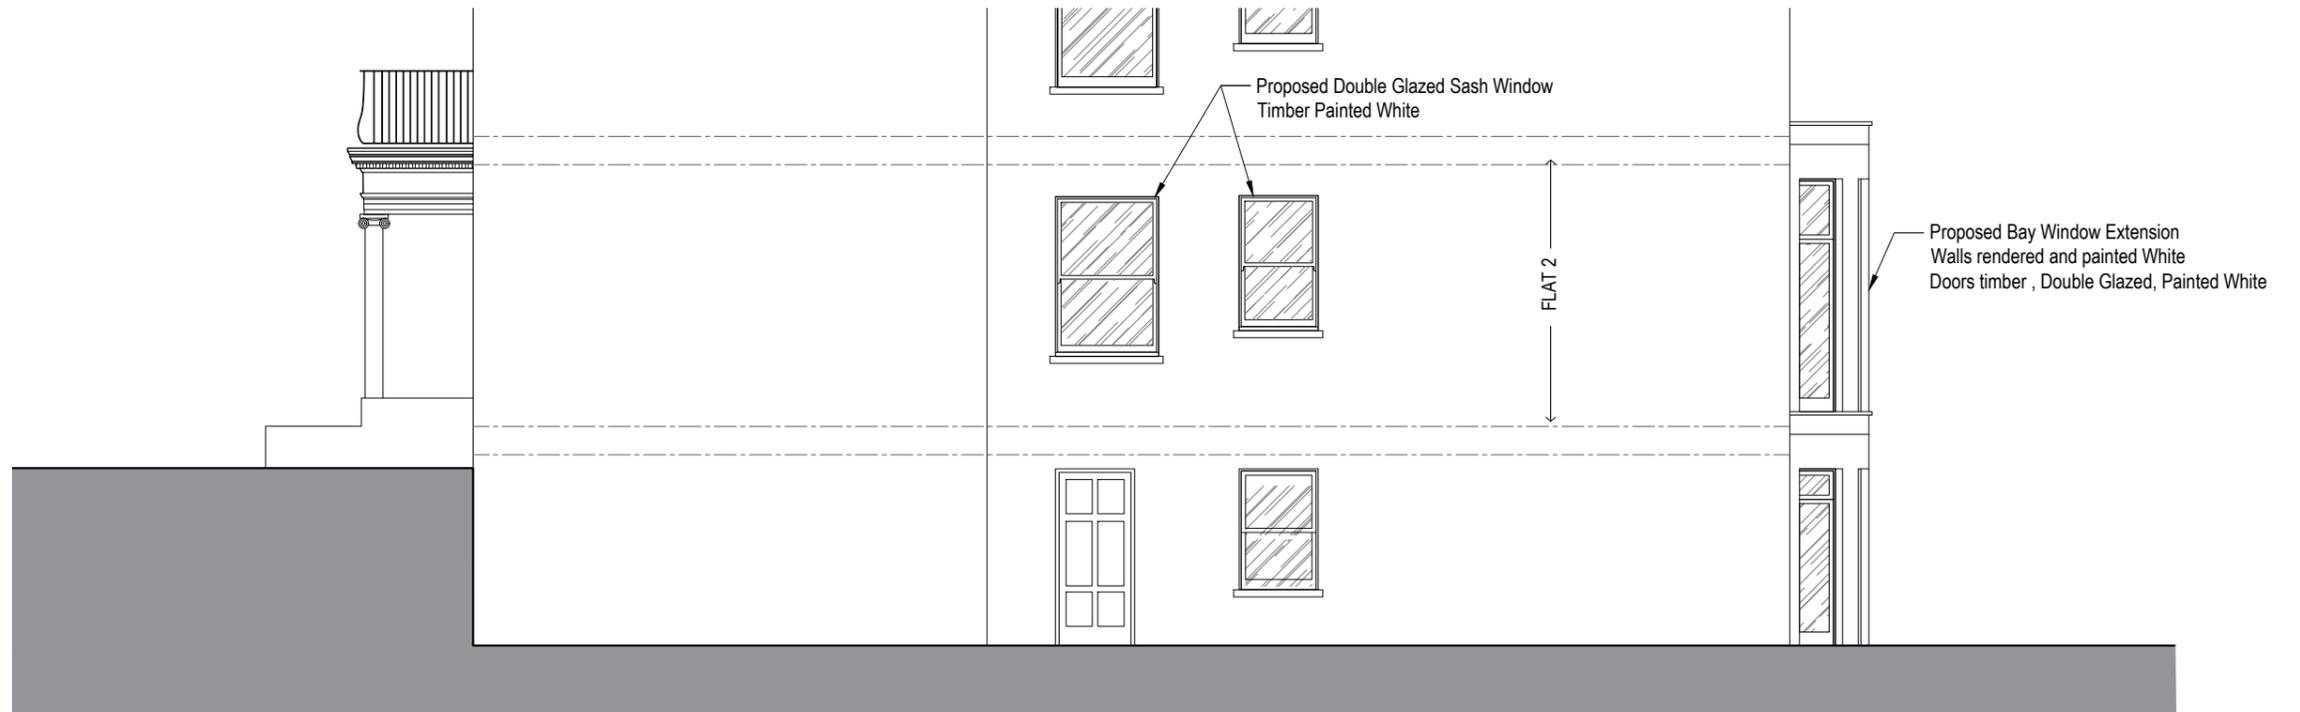

Proposed Side Elevation - Flat 2  
Scale 1:100 @ A3

Issued For <b>PLANNING</b>	Rev.	Description	Date	Signed	Checked	Scale 1:100 @ A3	Date 24.09.2023	Drawn by AL	Checked by DS	 561 Finchley Road London NW3 7BJ Phone 020 7433 3939 Fax 020 7794 4279 www.DesignSolutionsUK.com	
	General Notes: THIS DRAWING HAS BEEN PREPARED BY DS DESIGN SOLUTIONS AND THE DATA CONTAINED HEREIN MAY BE USED OR REPRODUCED ONLY WITH DS DESIGN SOLUTIONS' APPROVAL.										Drawing Title <b>Proposed Elevations</b>