



EXISTING SITE PLAN
SCALE 1:200

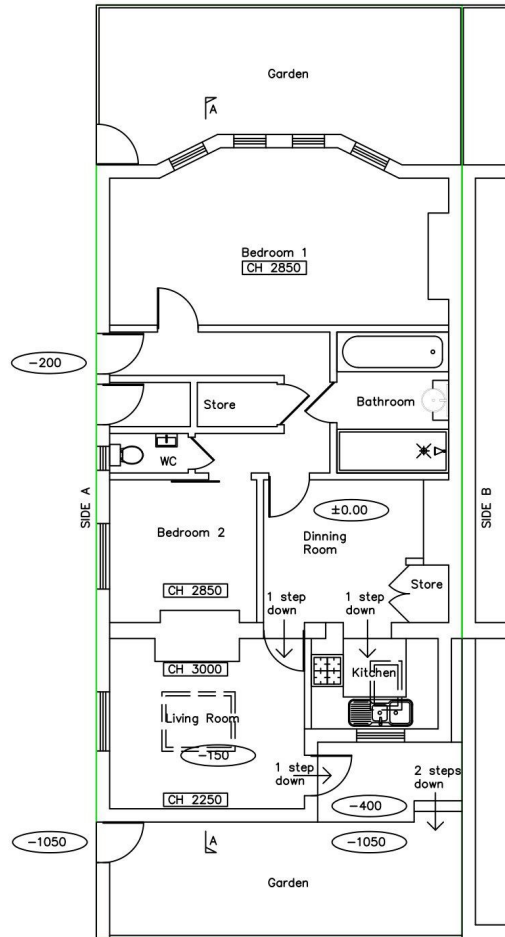

EXISTING GROUND FLOOR PLAN
SCALE 1:100

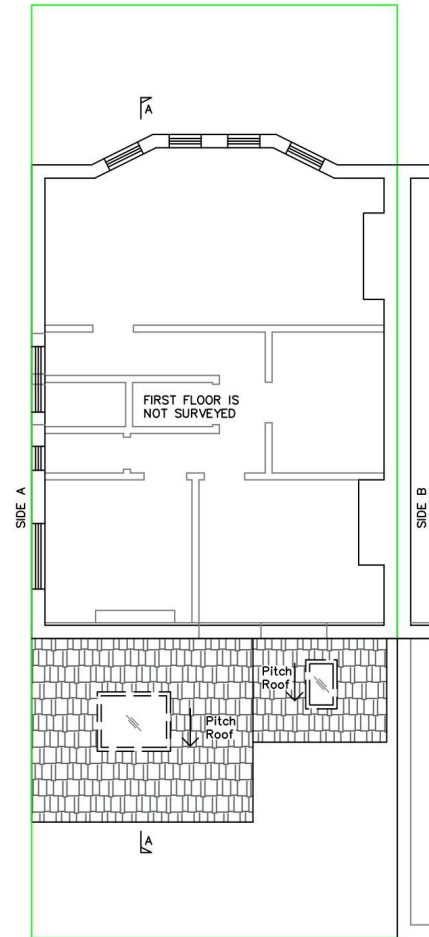

EXISTING FIRST FLOOR PLAN
SCALE 1:100



Website: www.1stconstruction.co.uk
E-mail: info@1stconstruction.co.uk
Phone: 020 7433 3651
Address: 565 Finchley Road
Hampstead
NW3 7BN

This drawing is the copy right of 1st Construction (UK) Ltd and may not be amended, copied or reproduced without written permission. No liability will be accepted for amendments made.

All Dimensions to be confirmed by contractor on site. Do not scale off this drawing.

All calculations and drawings must be checked and verified by Building Control prior to work commencing.

No.	Revision/Issue	Date
A01	Issued to Client	18/02/22

Drawing Title
Existing Floor Plans

Project Address:
**Flat 2 Gondar Cottage
Gondar Gardens
London
NW6 1QG**

Drawing Reference: 2023NW61QG-1A	A3
Date: November 2023	
Scale: 1:100	
Sheet	