




LOCATION PLAN

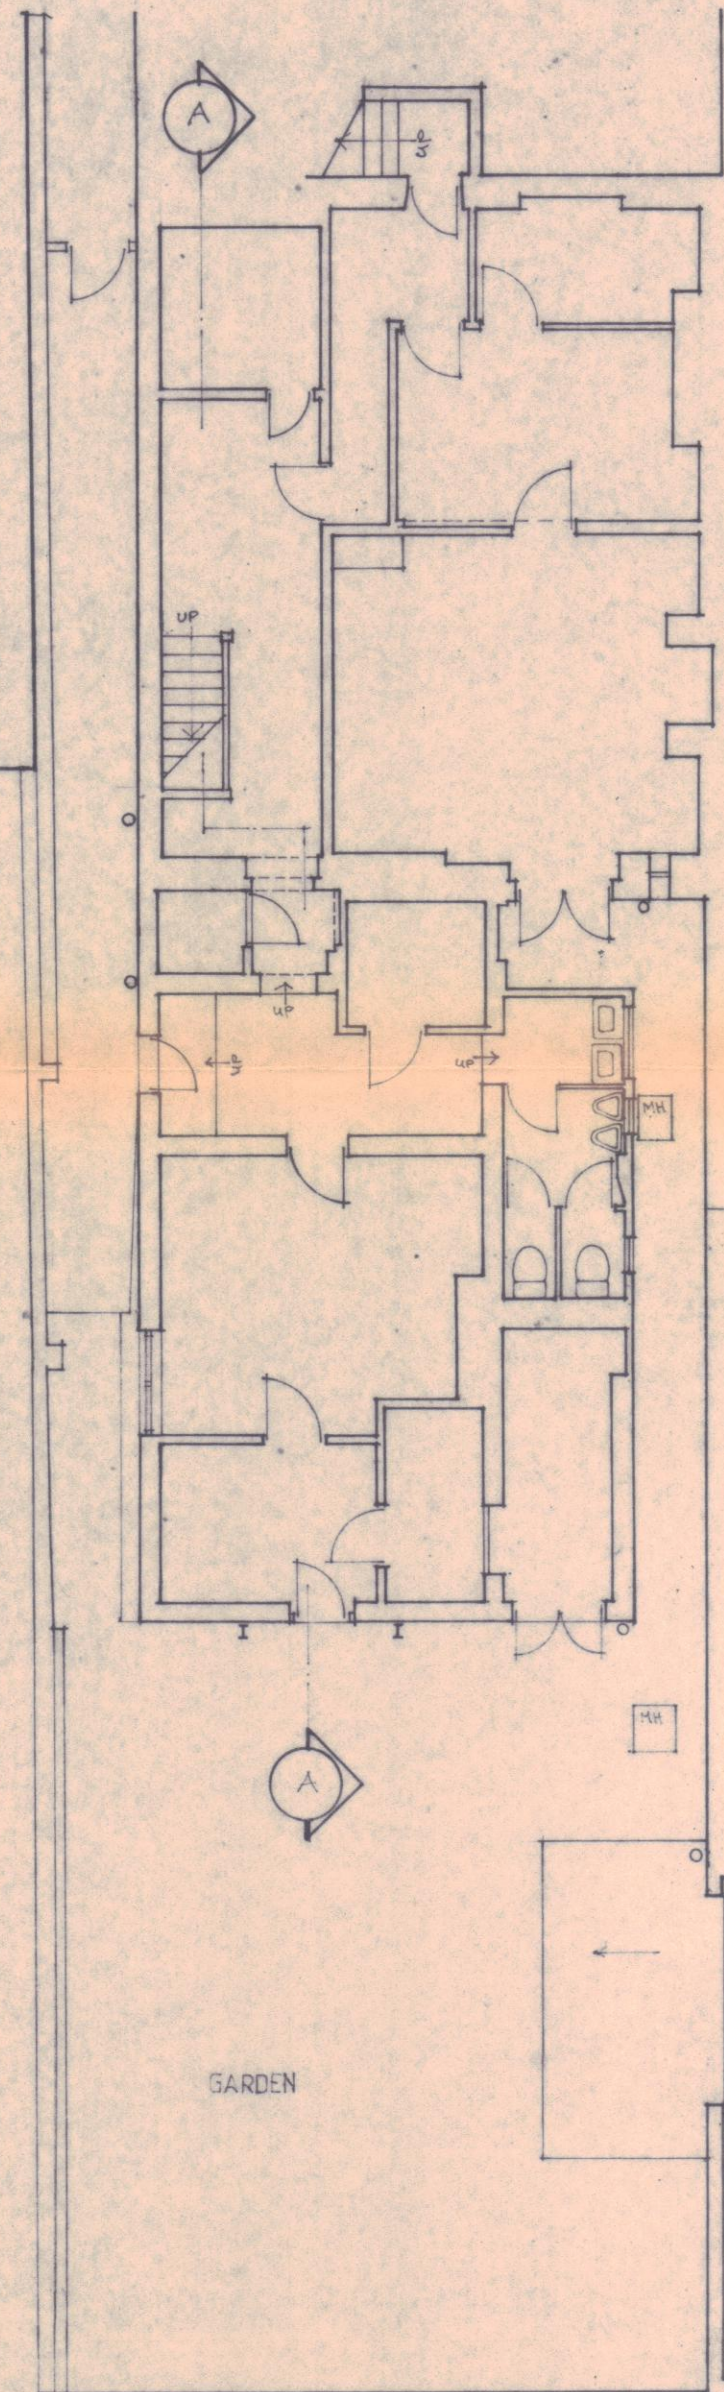


BASEMENT FLOOR PLAN

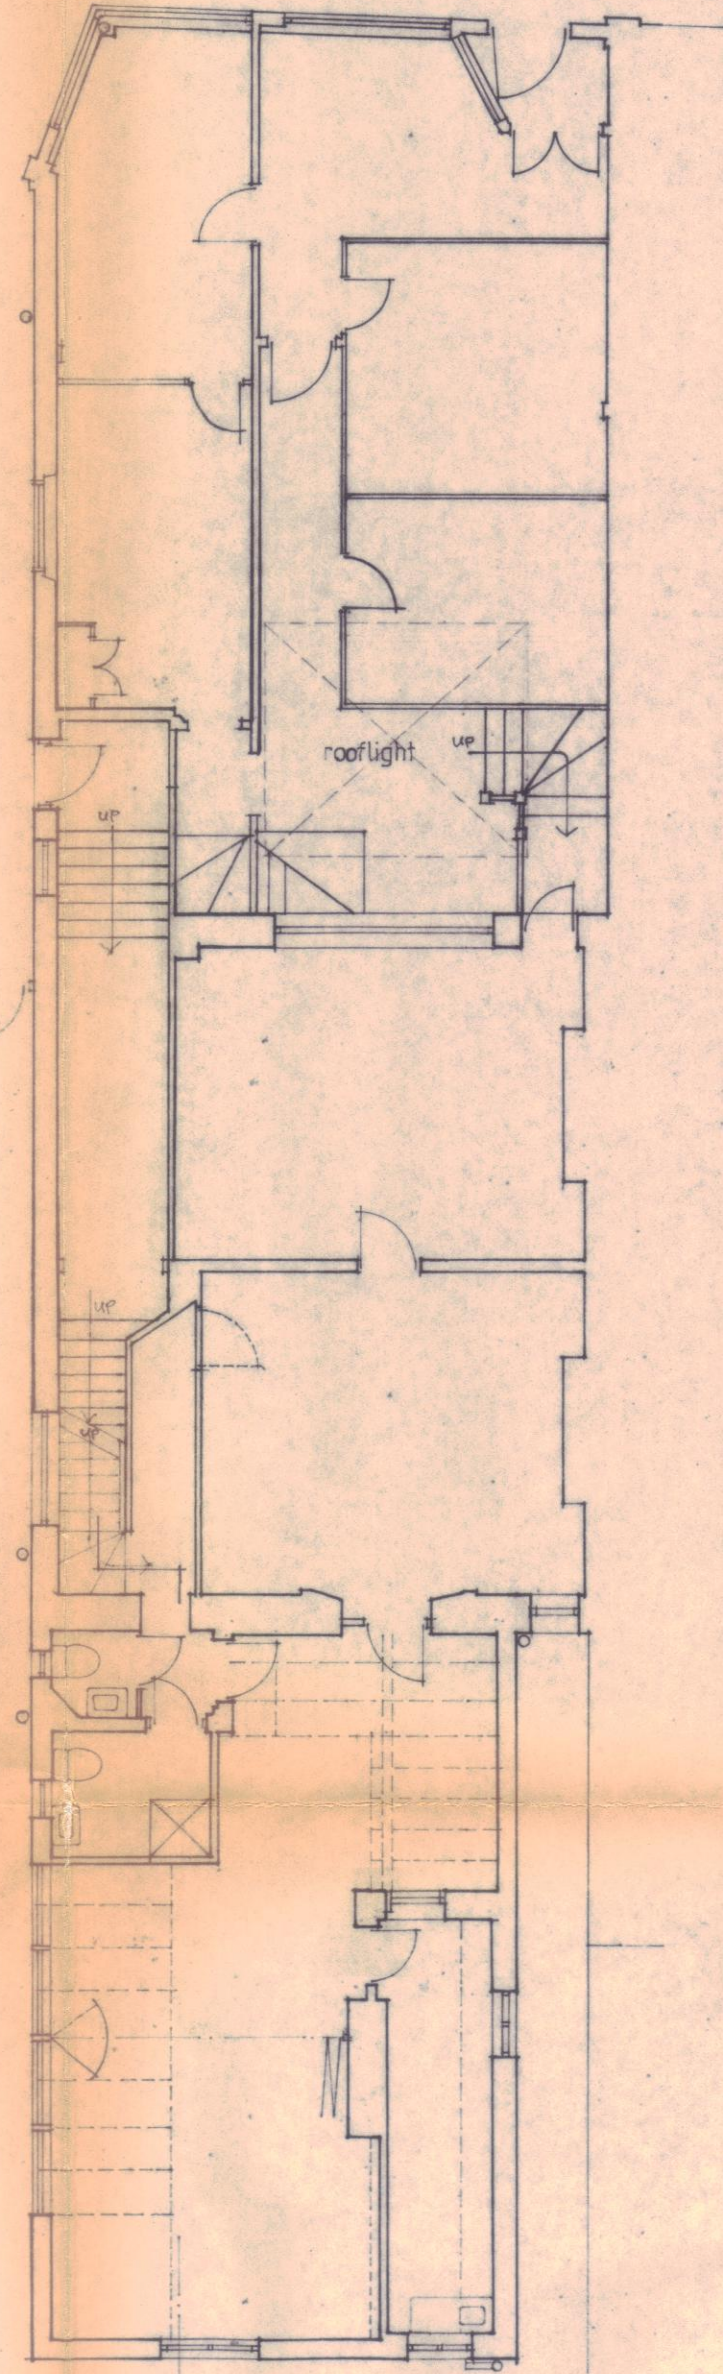


GROUND FLOOR PLAN & UPPER GROUND FLOOR PLAN

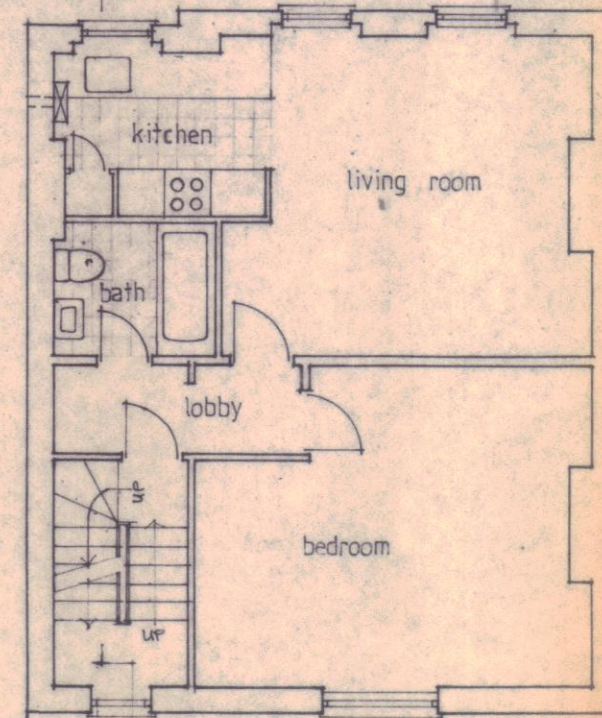

FIRST FLOOR PLAN

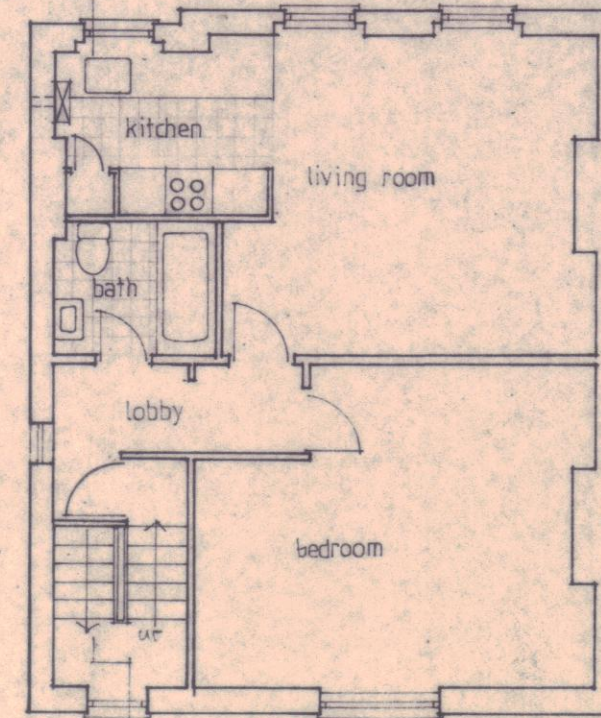


SECOND FLOOR PLAN

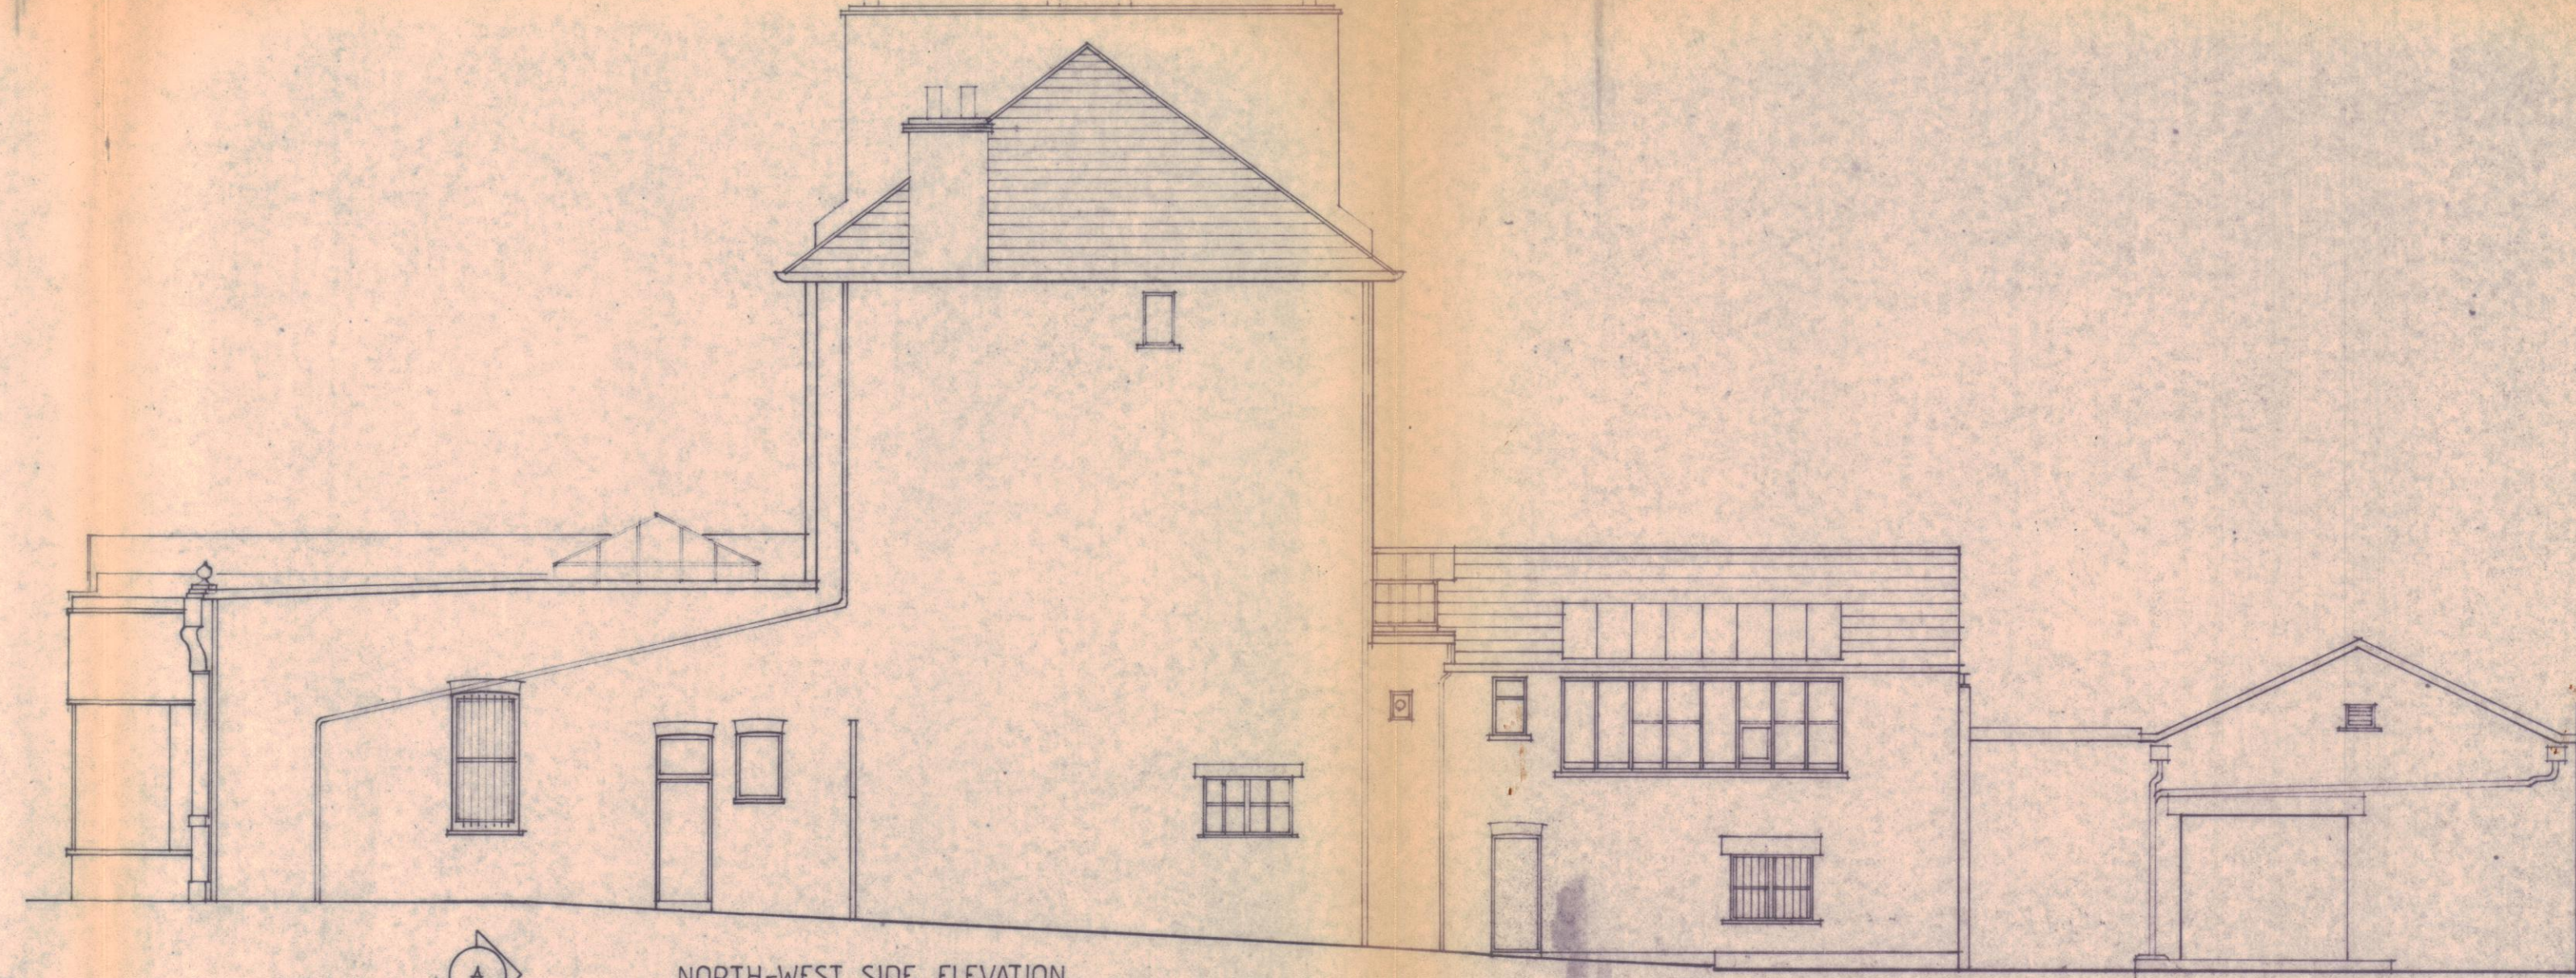


NORTH-WEST SIDE ELEVATION




FRONT ELEVATION

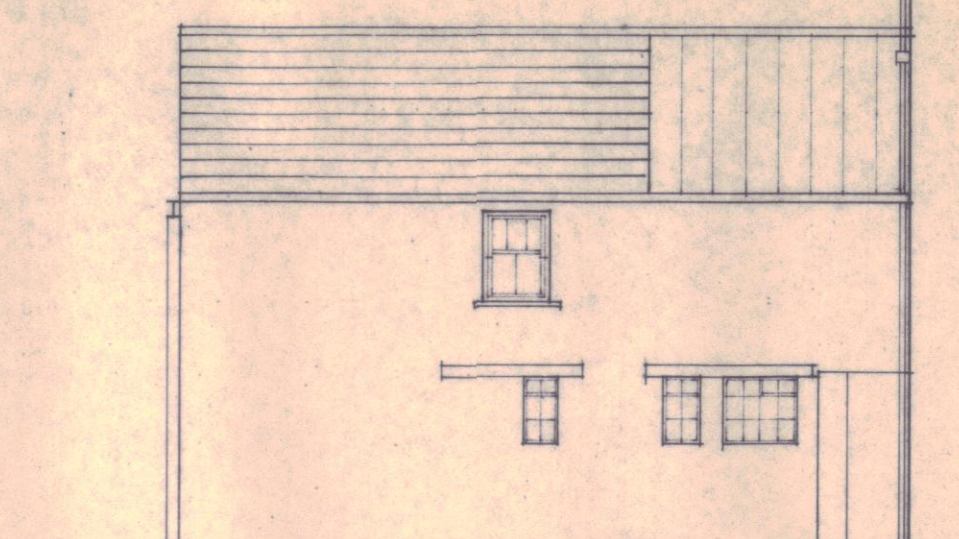

SOUTH-EAST SIDE ELEVATION

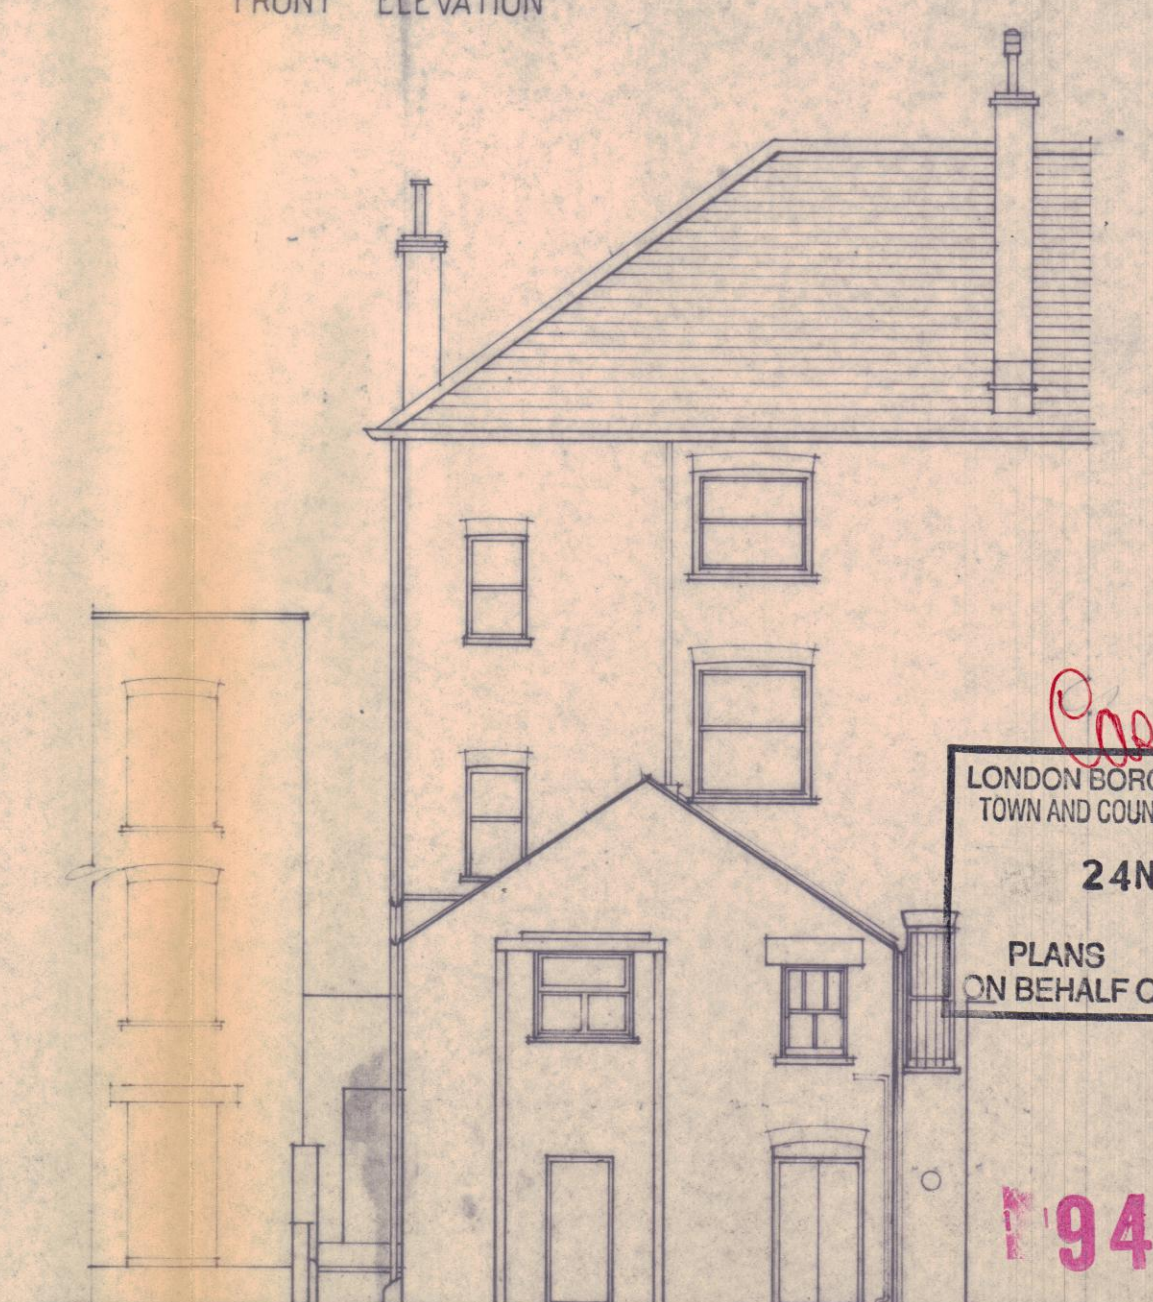

REAR ELEVATION

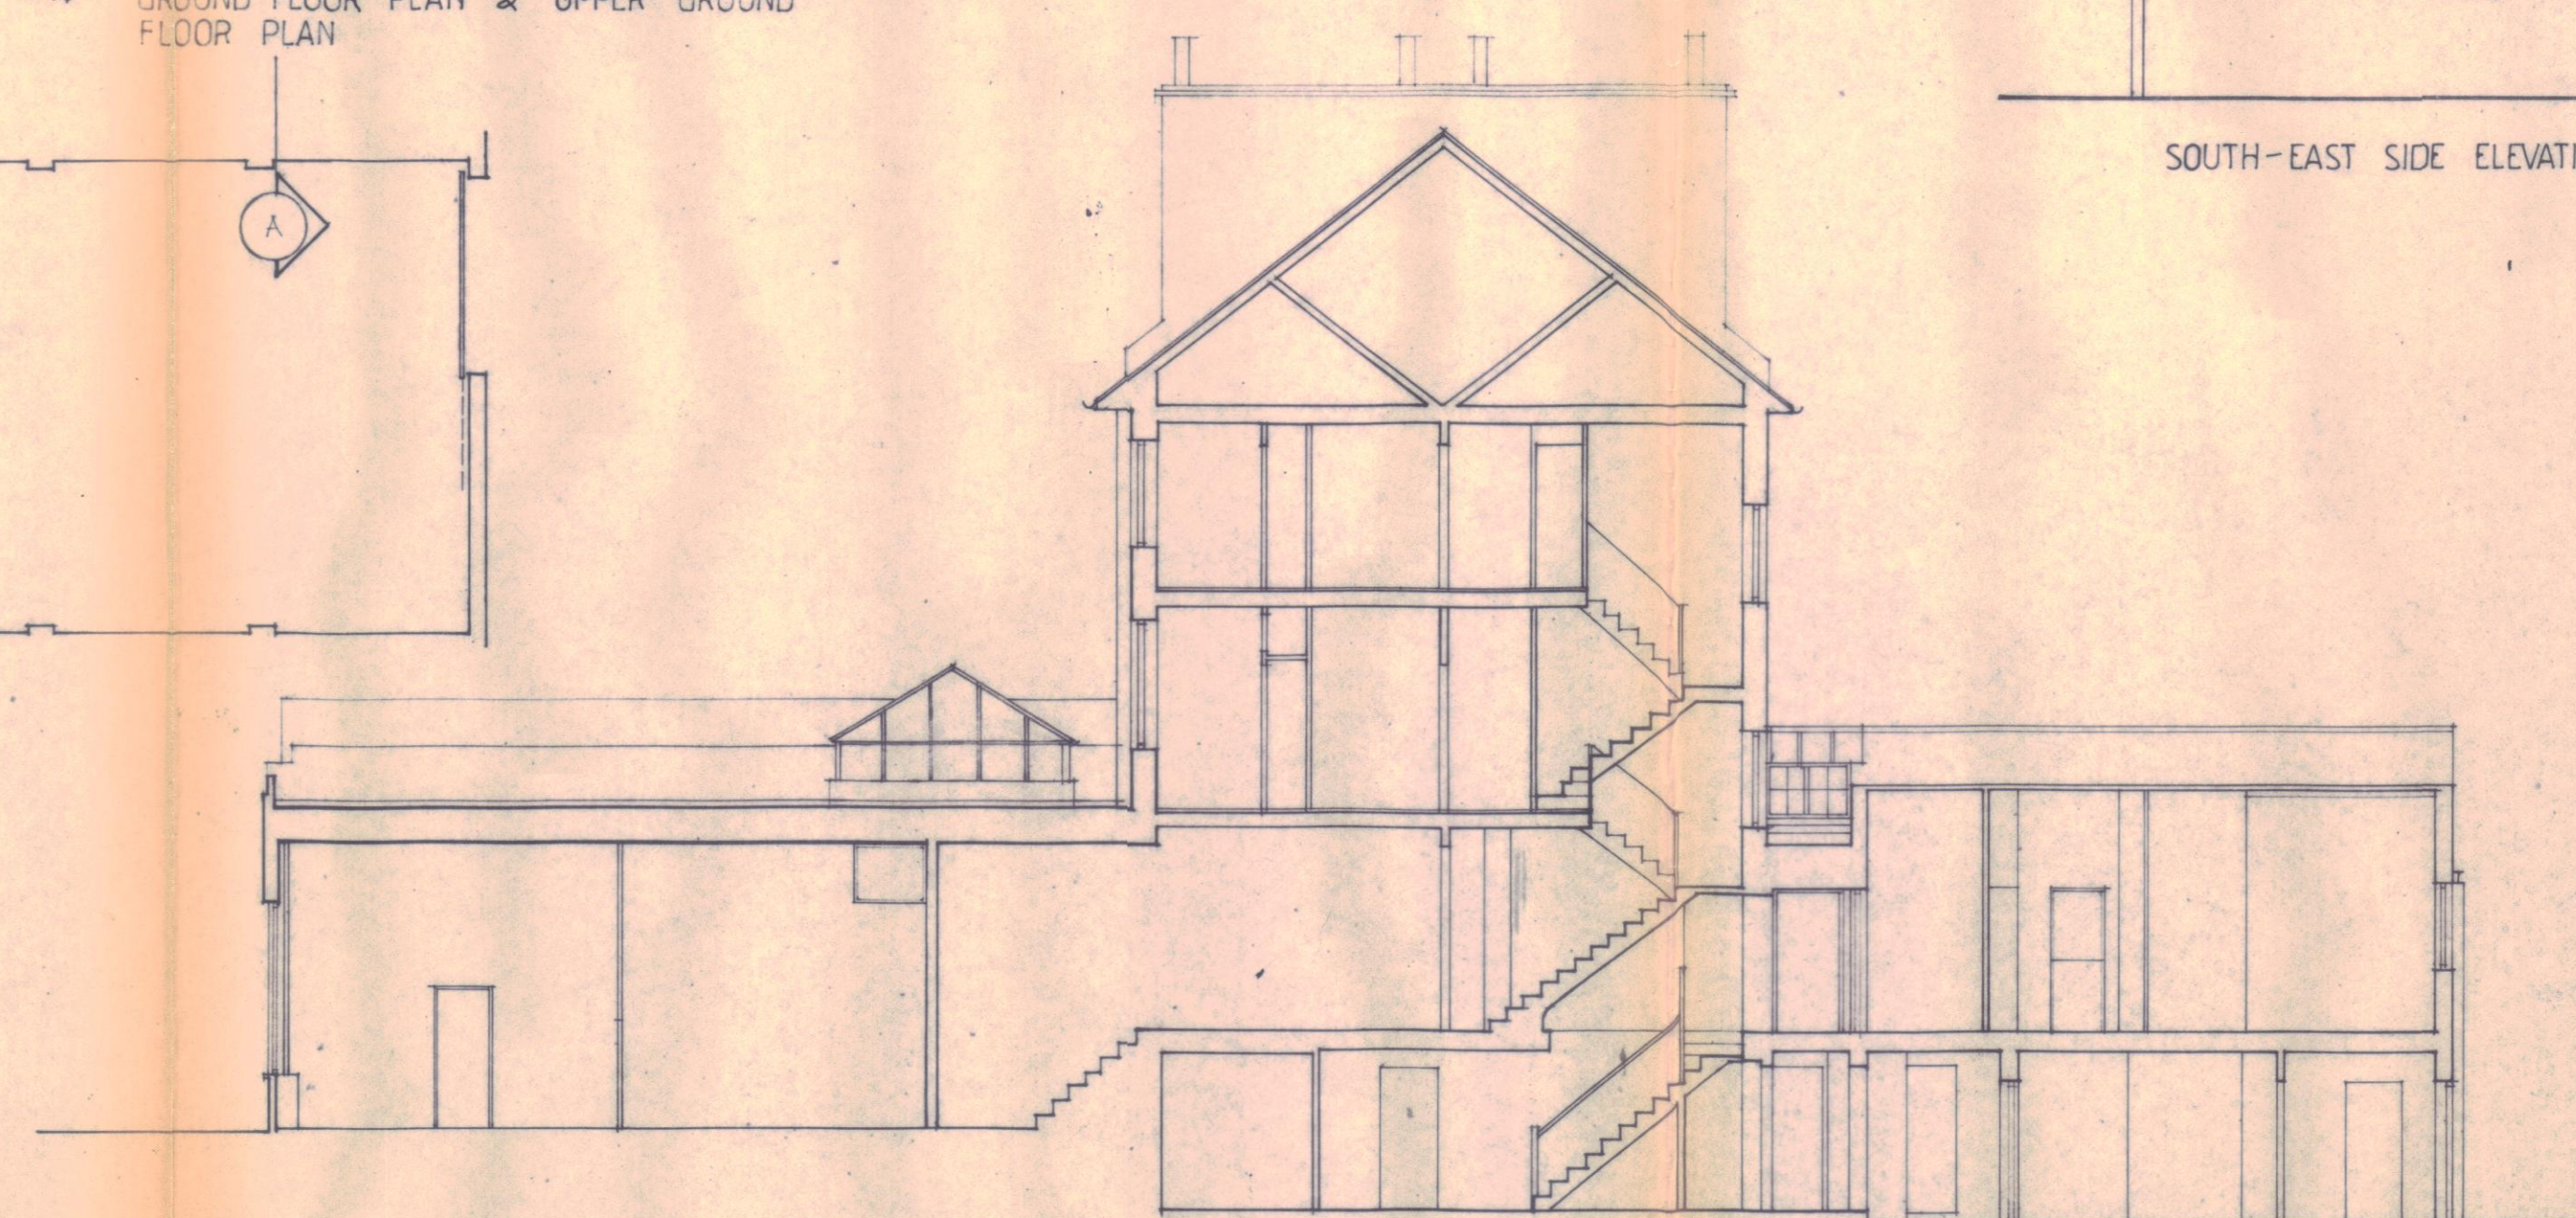

SECTION A-A

*MOSS & COMPANY*  
 LONDON BOROUGH OF CAMDEN  
 TOWN AND COUNTRY PLANNING ACTS  
 24 NOV 1994  
 PLANS APPROVED  
 ON BEHALF OF THE COUNCIL

19401366

MOSS & COMPANY · ARCHITECTS · CONSTRUCTION MANAGERS  
 165 Brecknock Road, London N19 5AD tel: 071 485 0770  
 49 BRECKNOCK ROAD  
 EXISTING PLANS, ELEVATIONS & SECTION  
 scale 1:100 date JULY '94 drawing no 352/01