



Rev	By	Date	Comment
A	JW	28.09.23	General updates following comments from planning
B	JW	15.11.23	A-Board omitted. Additional dimensions to curb etc. Confirmed 4 x no. Banners

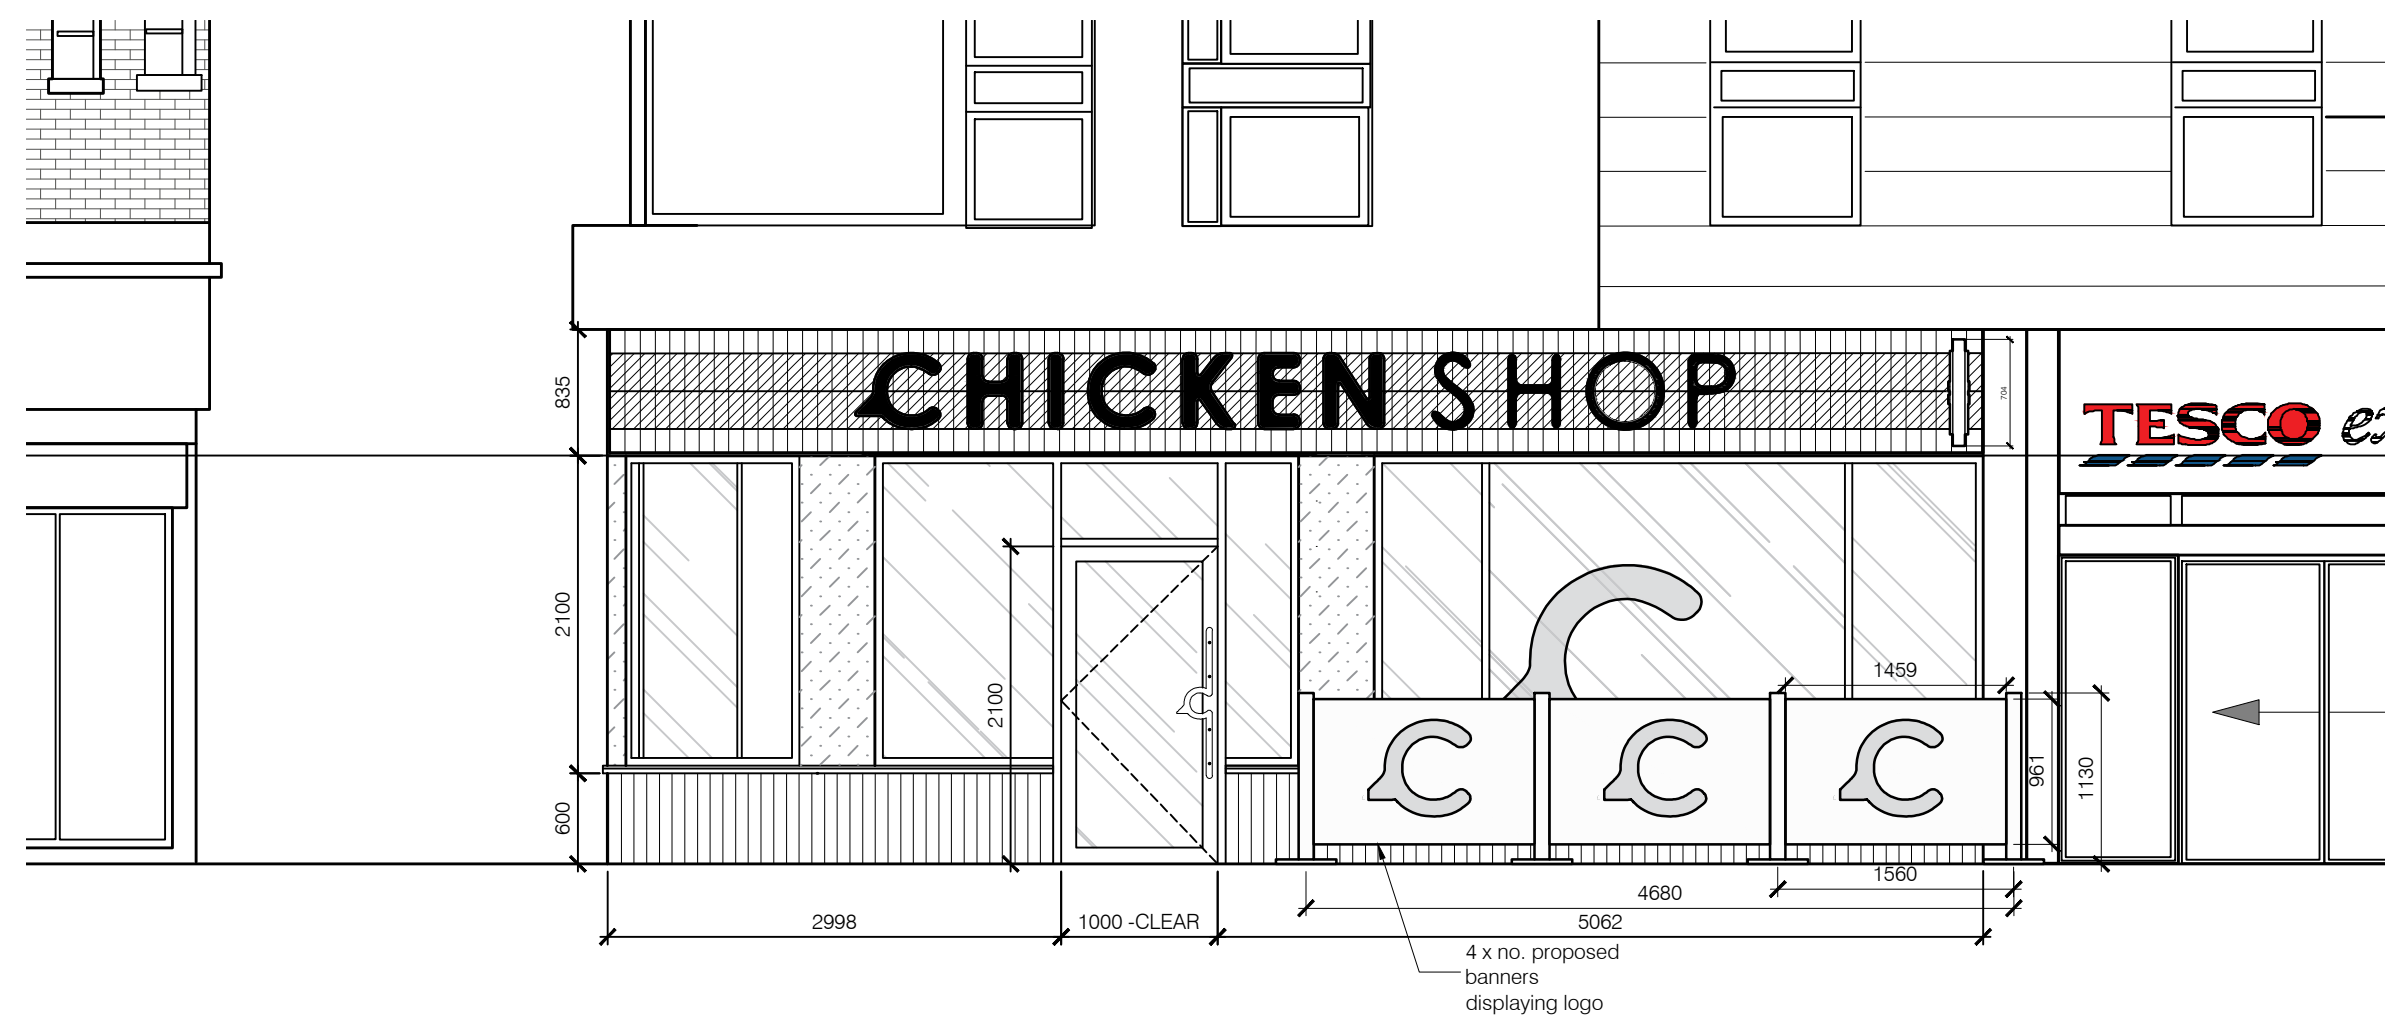

Proposed Shopfront Elevation  
Scale 1:50

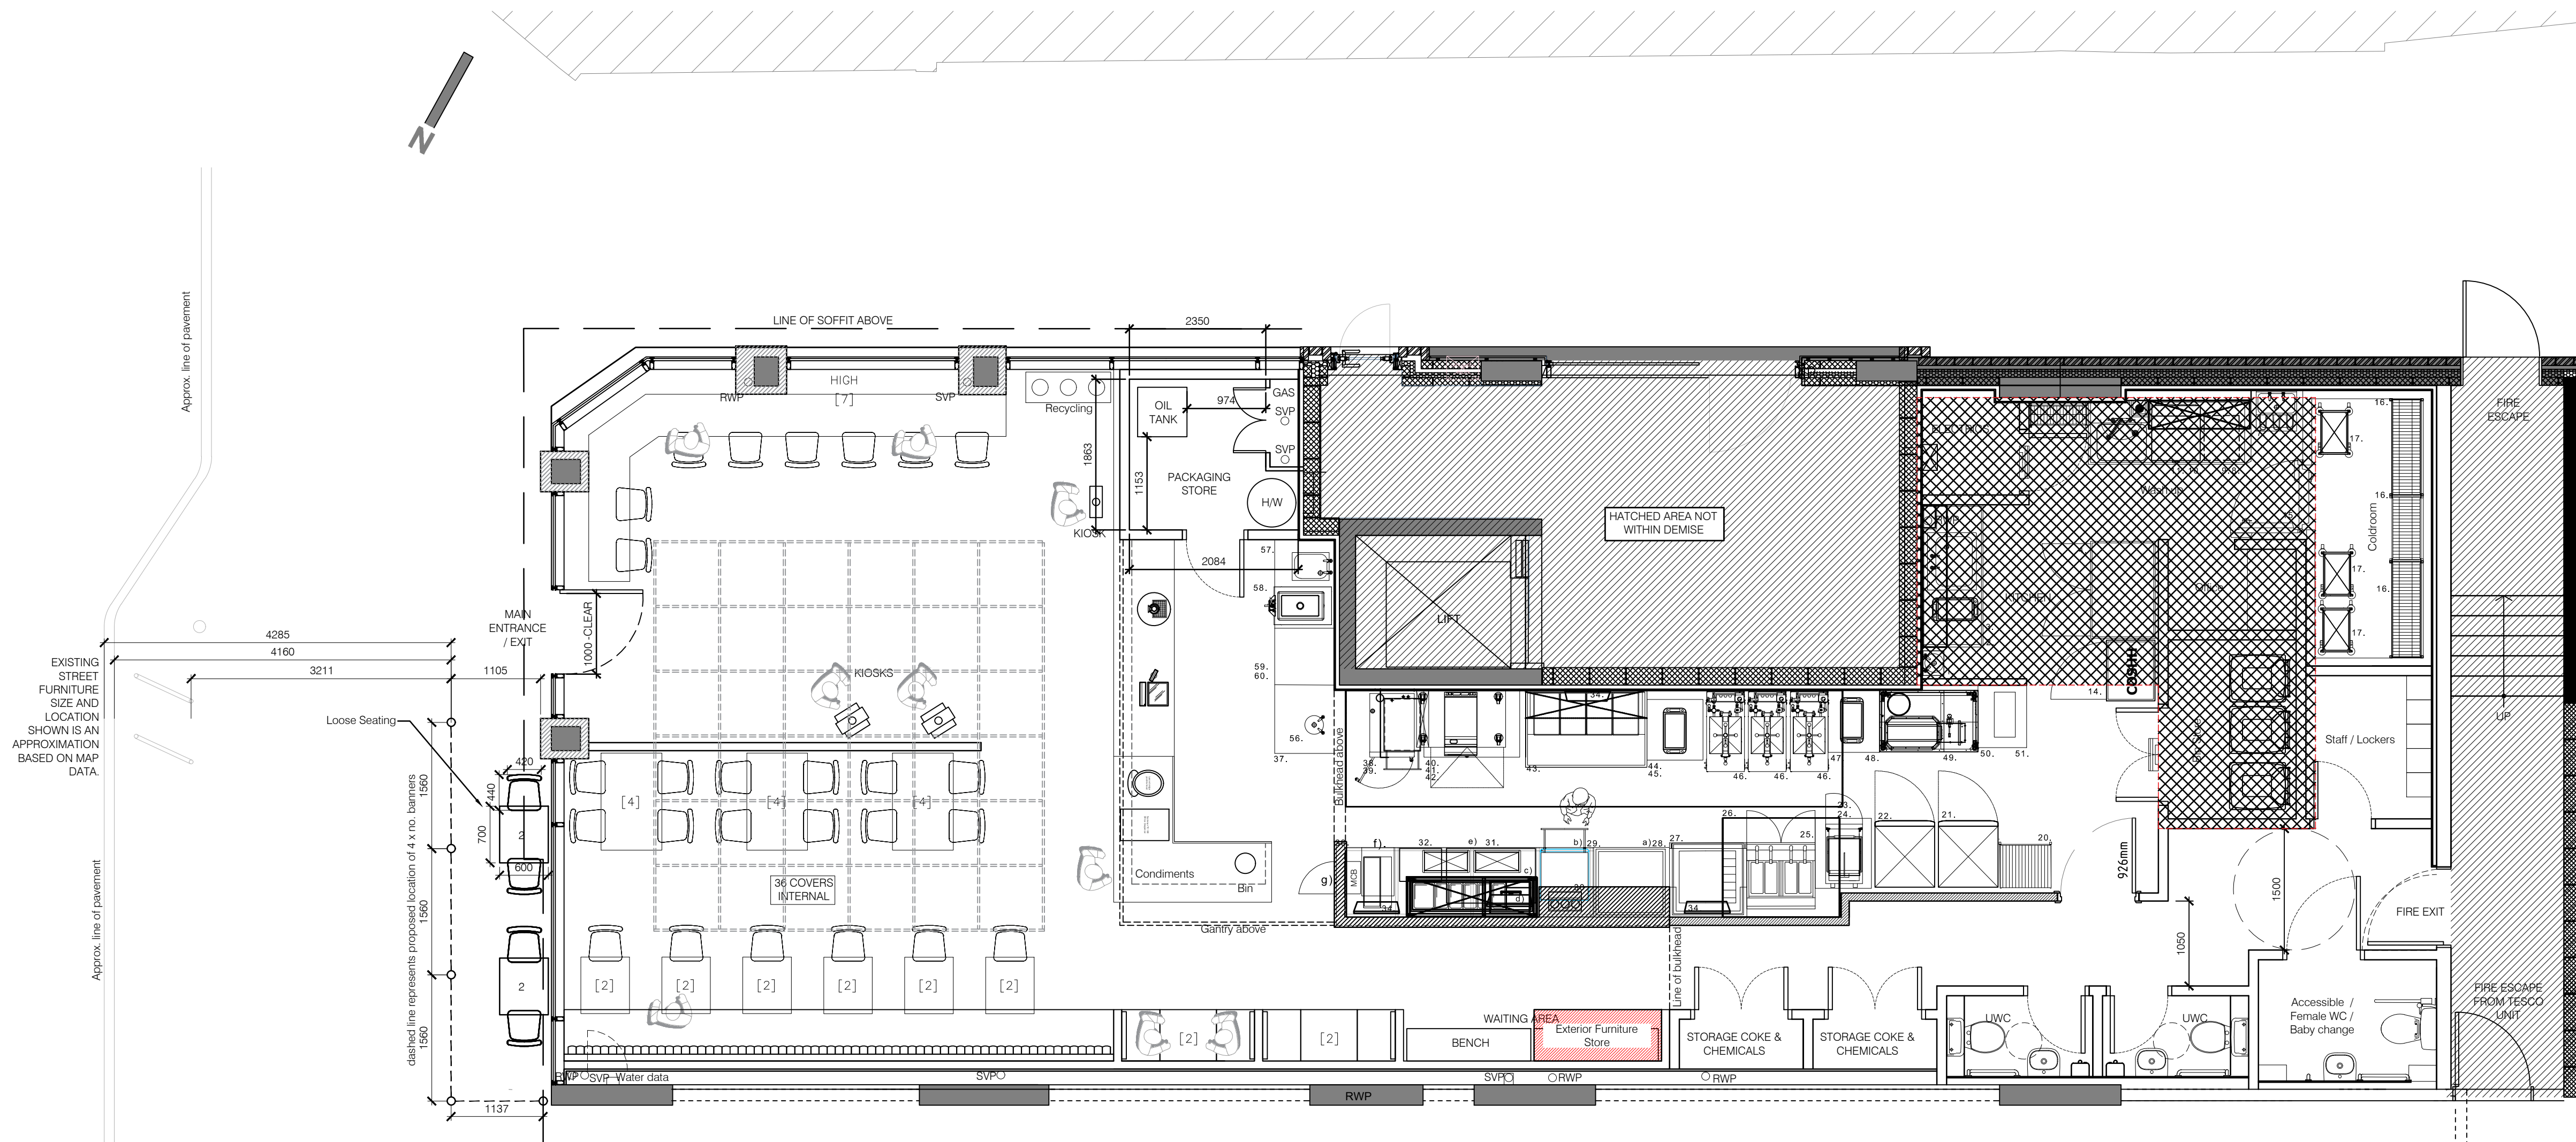

Planning Proposal  
Scale 1:50



CLIENT  
**CHIKN**

PROJECT  
159-161 Camden  
High Street  
NW1 7YH

TITLE  
Planning - Outdoor Seating  
Proposed Layout

DRAWN \_\_\_\_\_ CHECKED \_\_\_\_\_

JW

SCALE @ A1 \_\_\_\_\_ DATE \_\_\_\_\_

1/50 \_\_\_\_\_ September 2023

DRAWING NO.  
4884/73/B