



SITE PLAN AS EXISTING

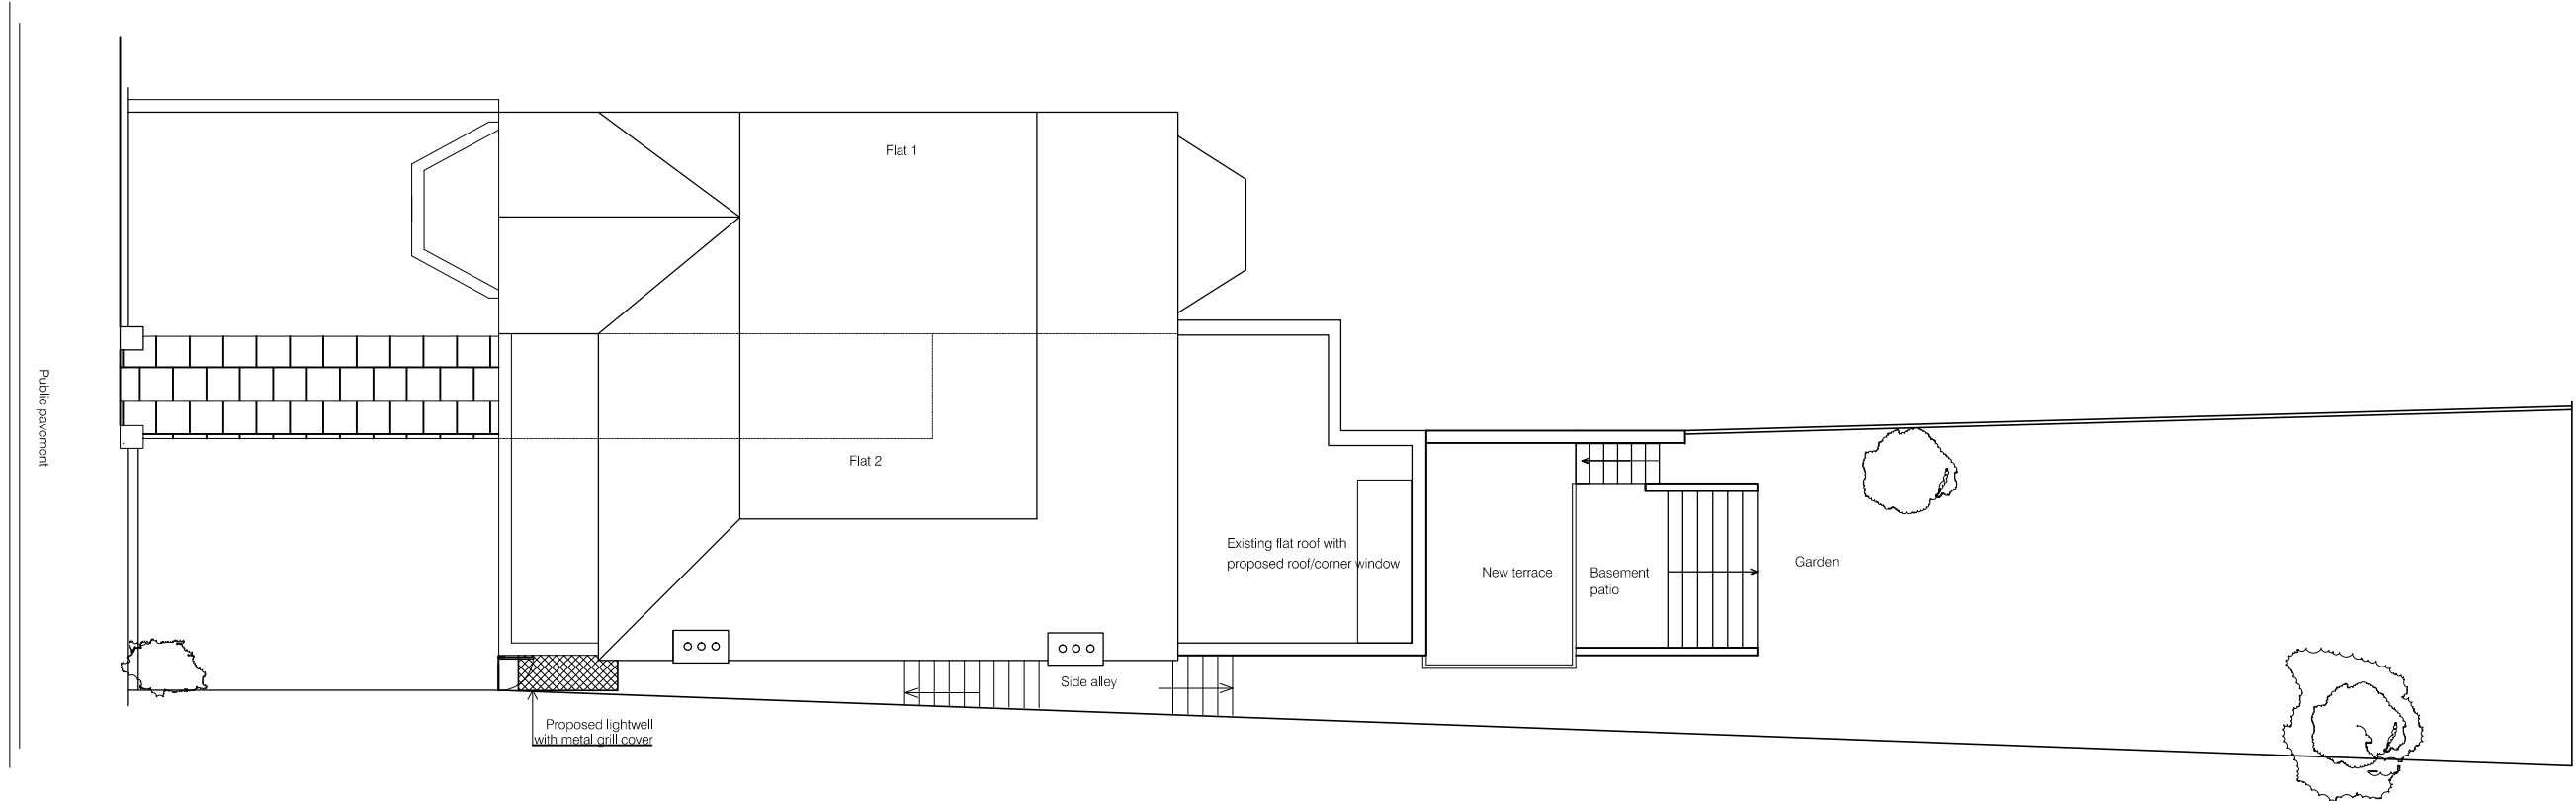

SITE PLAN AS PROPOSED

 

Pion design & construction	
Client	Mrs. Ayah Elmazz
Job	Flat 2, 47 Comayne Gardens, London NW6 3DB
Drawing Title	Site plan as existing & proposed
Drawing No.	147CG/03 Scale 1/1500GAS Date November 2023 Rev. B