


GENERAL NOTES:

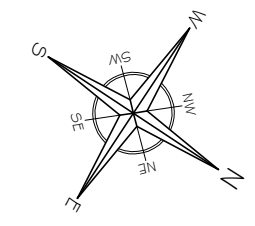

A	-	29/08
No	Revision / Issue	Date


Site :  
62-64 Churchway  
London  
NW1 1LT

Project / Drawing Title :  
Change of Use from Commercial  
(Use Class E) to 2 Flats  
Existing Floor Plans


Client :  
Patel  
62-64 Churchway  
London  
NW1 1LT

Do not scale from the drawing. The information may be suitable for discussion purposes and for obtaining Planning Approval Only. This drawing is NOT for construction purposes and should not be relied upon for any other works. This drawing is copyright and may not be copied or altered in any way except by way of written permission from the designers.  
Copyright 2020 - 2023


Project Ref No : ABP-G2CWE-01	Sheet No : P-13
Date : 13 Nov 2023	Drawn By : DS
Scale : 1:100 @ A-3	

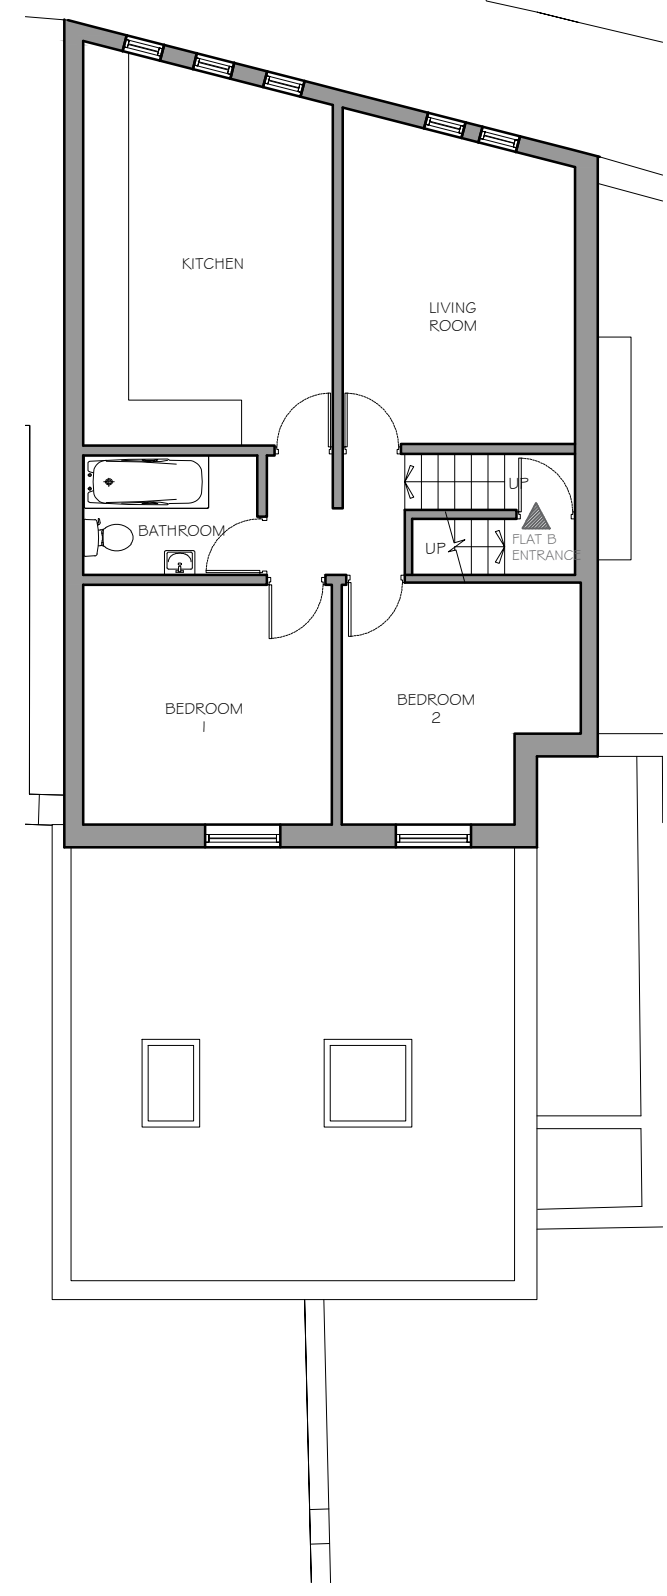


SECOND FLOOR PLAN  
1:100 @ A3

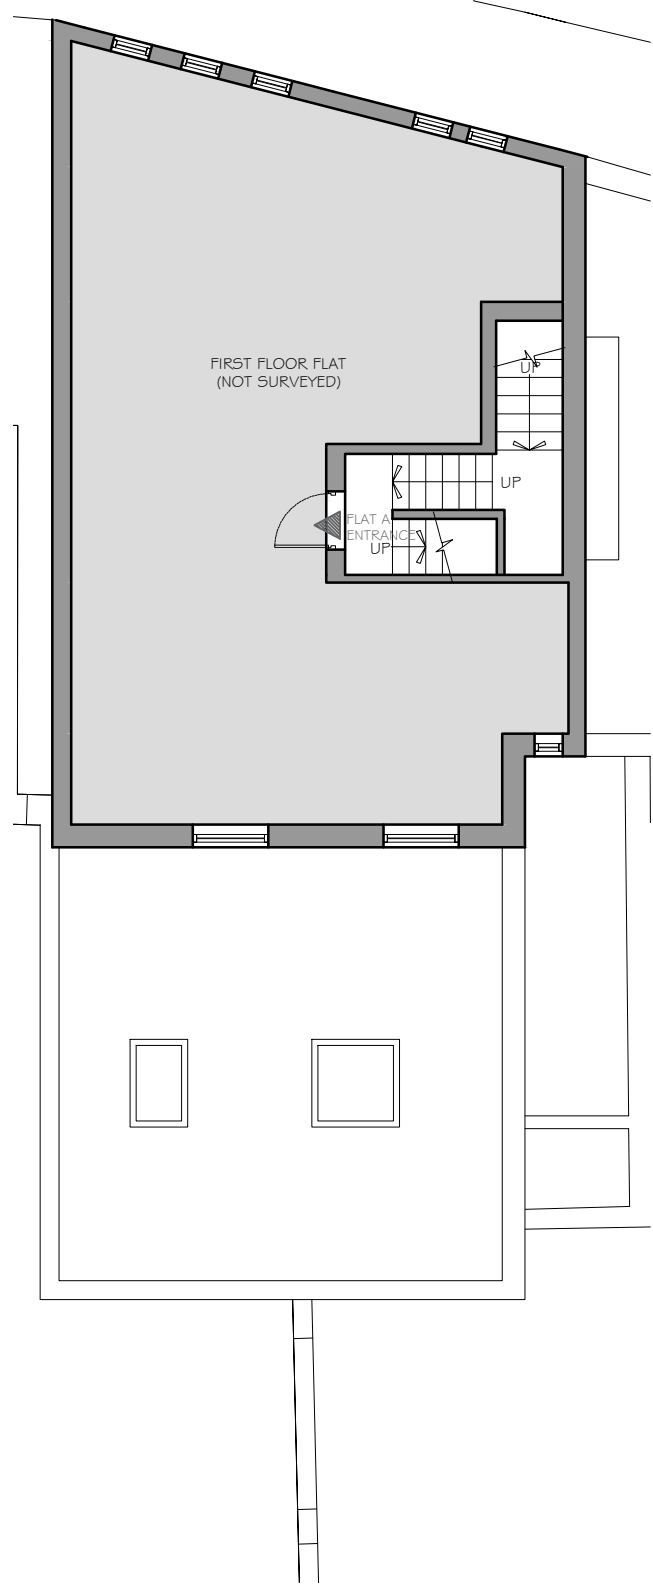

FIRST FLOOR PLAN  
1:100 @ A3

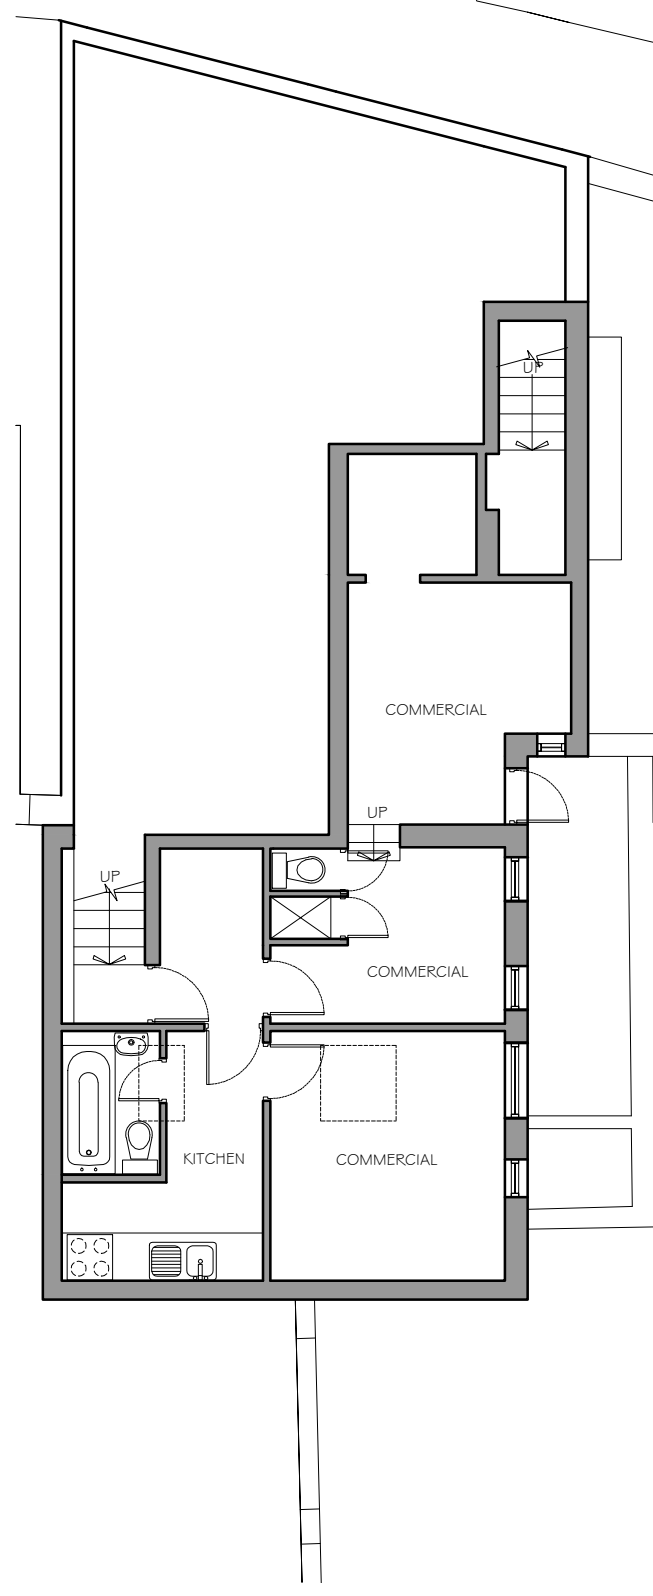

UPPER GROUND FLOOR PLAN  
1:100 @ A3

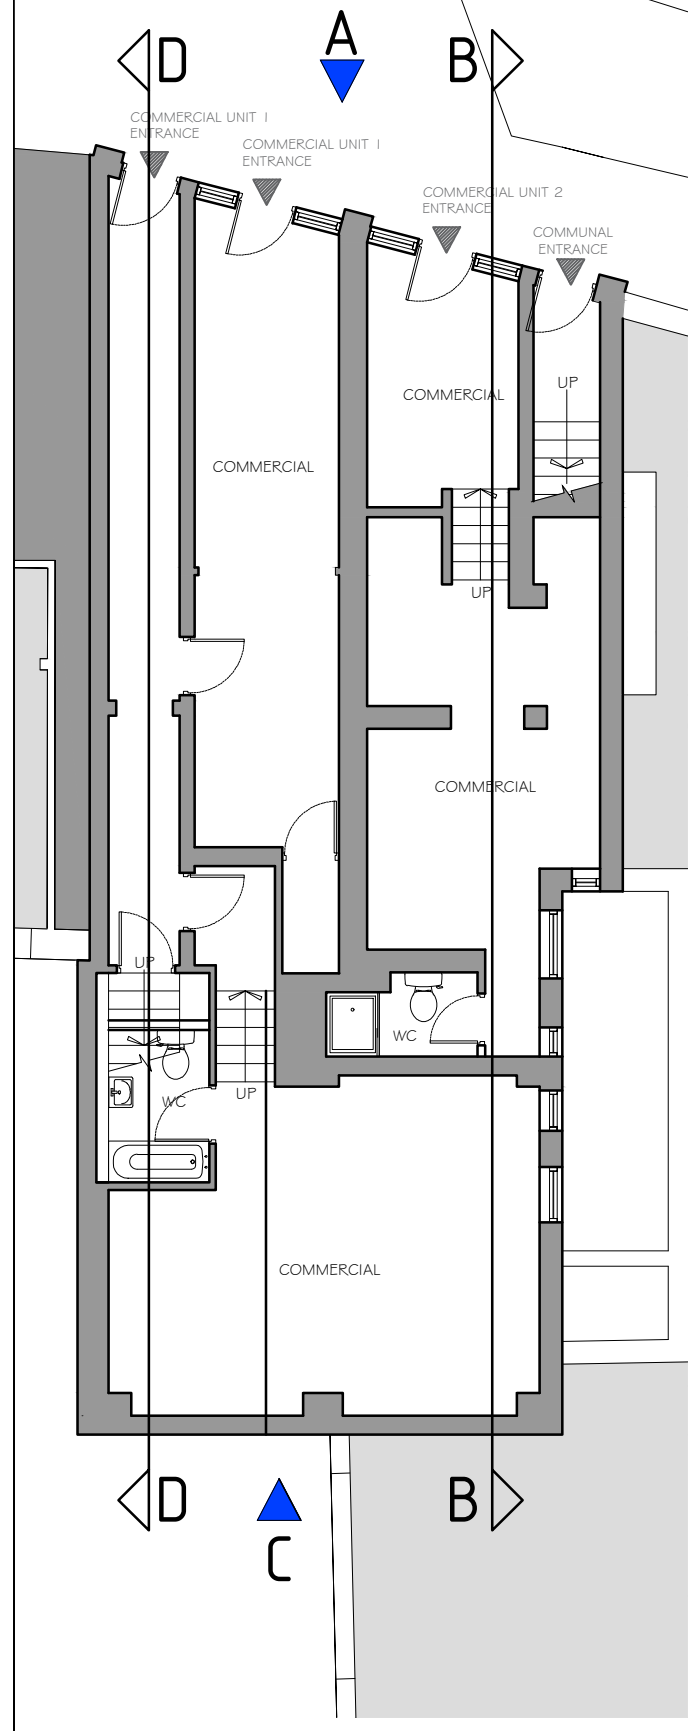

LOWER GROUND FLOOR PLAN  
1:100 @ A3