


GENERAL NOTES:

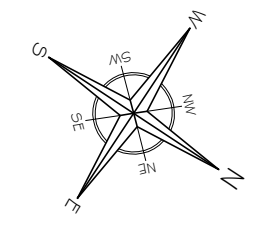

| | | |
|----|------------------|-------|
| A | - | 29/08 |
| No | Revision / Issue | Date |

Site :
62-64 Churchway
London
NW1 1LT


Project / Drawing Title :
Roof Extension to provide an
additional flat and external
changes
Approved Floor Plans 2

Client :
Patel
62-64 Churchway
London
NW1 1LT


Do not scale from this drawing. The information may be suitable for discussion purposes and for obtaining Planning Approval Only. This drawing is NOT for construction purposes and should not be relied upon for any other works. The drawing is copyright and may not be copied or altered in any way except by way of written permission from the designers.

Copyright 2020 - 2023

| | |
|----------------------------------|-------------------|
| Project Ref No : ABP-G2CWE-01 | Sheet No : P-4 |
| Date : 13 Nov 2023 | Rev-A |
| Scale : 1:100 @ A-3 | Drawn By : DS |

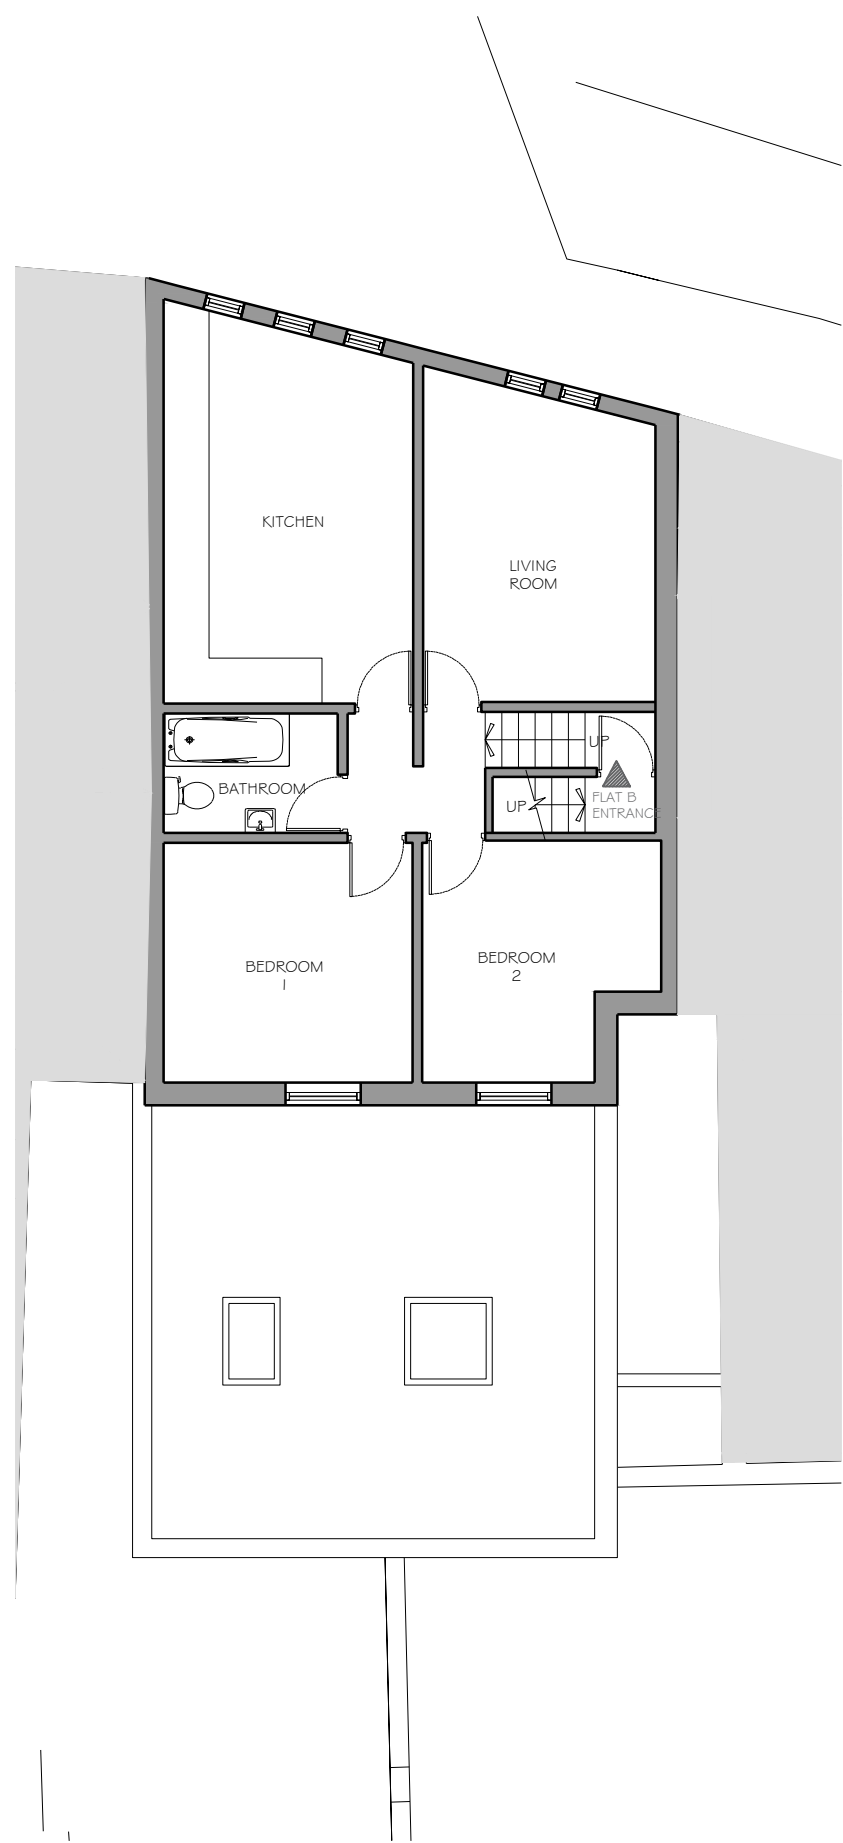

SECOND FLOOR PLAN
1:100 @ A3

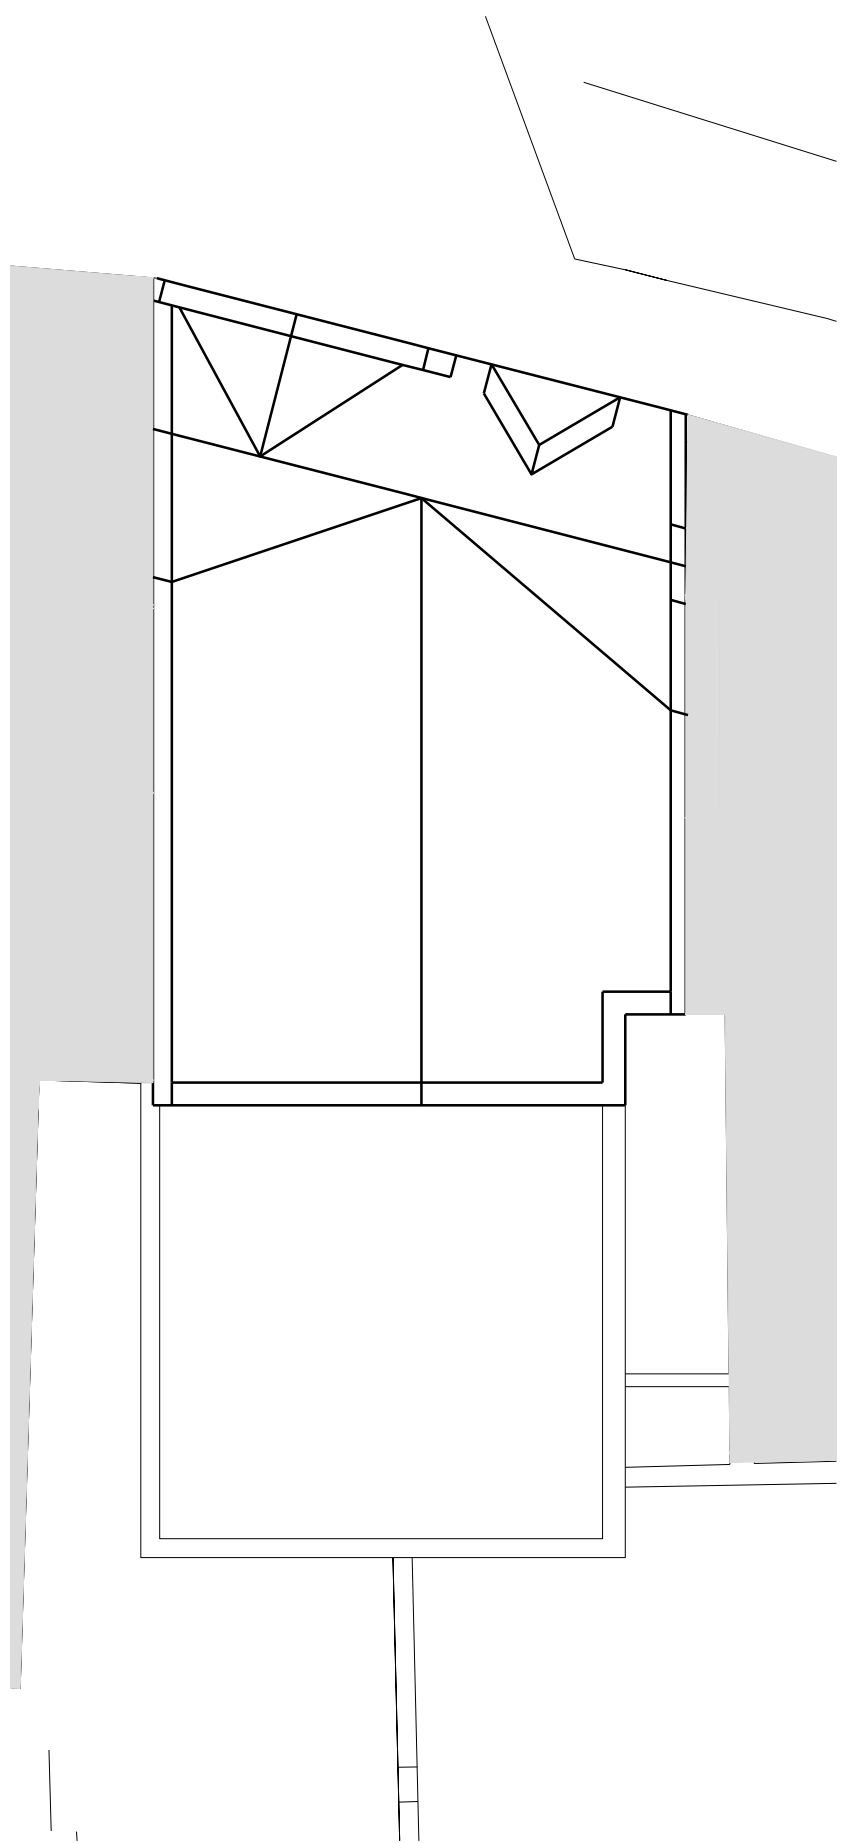

ROOF PLAN
1:100 @ A3