


GENERAL NOTES:

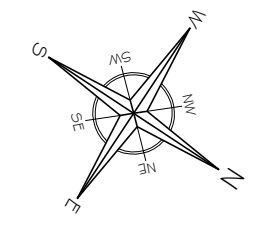

A	-	29/08
No	Revision / Issue	Date


Site :
62-64 Churchway
London
NW1 1LT

Project / Drawing Title :
Roof Extension to provide an additional flat and external changes
Approved Floor Plans 1


Client :
Patel
62-64 Churchway
London
NW1 1LT

Do not scale from this drawing. The information may be suitable for discussion purposes and for obtaining Planning Approval Only. This drawing is NOT for construction purposes and should not be relied upon for any other works. The drawing is copyright and may not be copied or altered in any way except by way of written permission from the designers.
Copyright 2020 - 2023


Project Ref No : ABP-G2CWE-01	Sheet No : P-3
Date : 13 Nov 2023	Rev-A
Scale : 1:100 @ A-3	Drawn By : DS

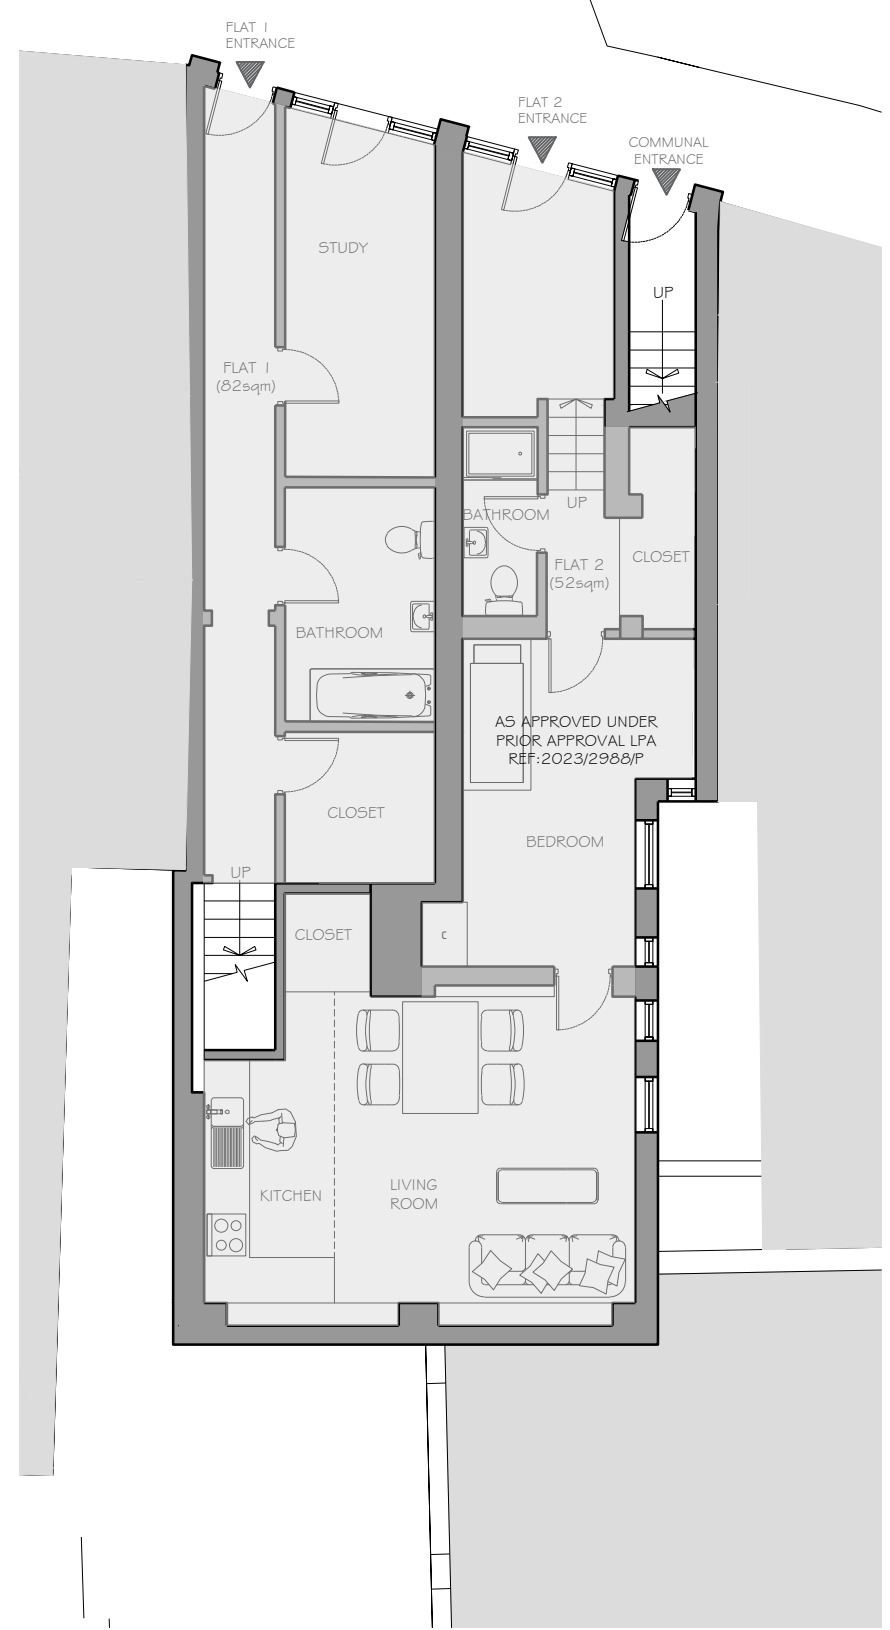

LOWER GROUND FLOOR PLAN
1:100 @ A3

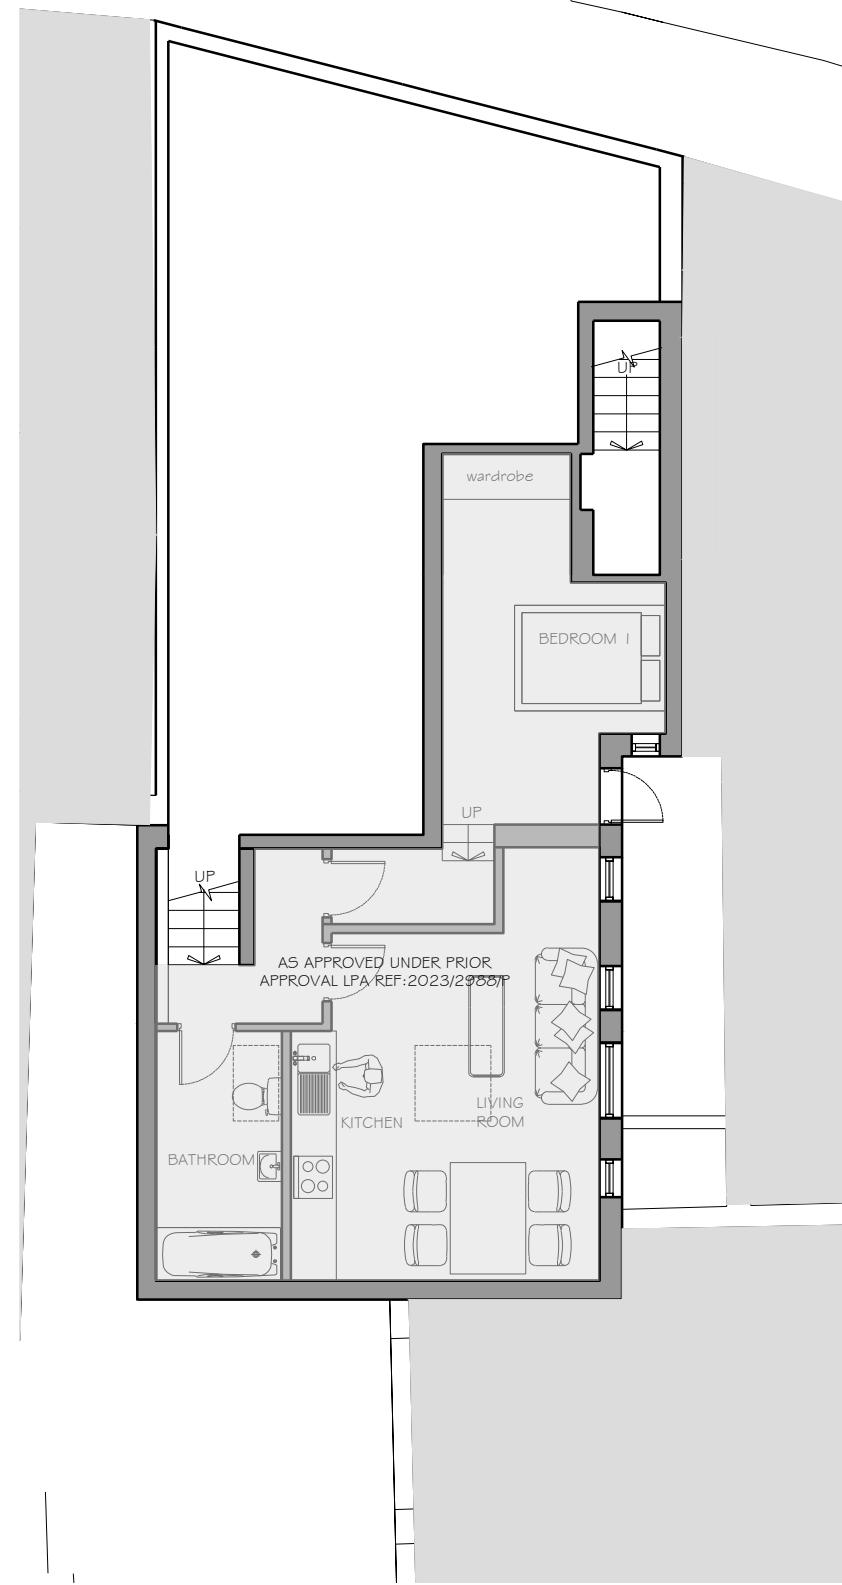

UPPER GROUND FLOOR PLAN
1:100 @ A3

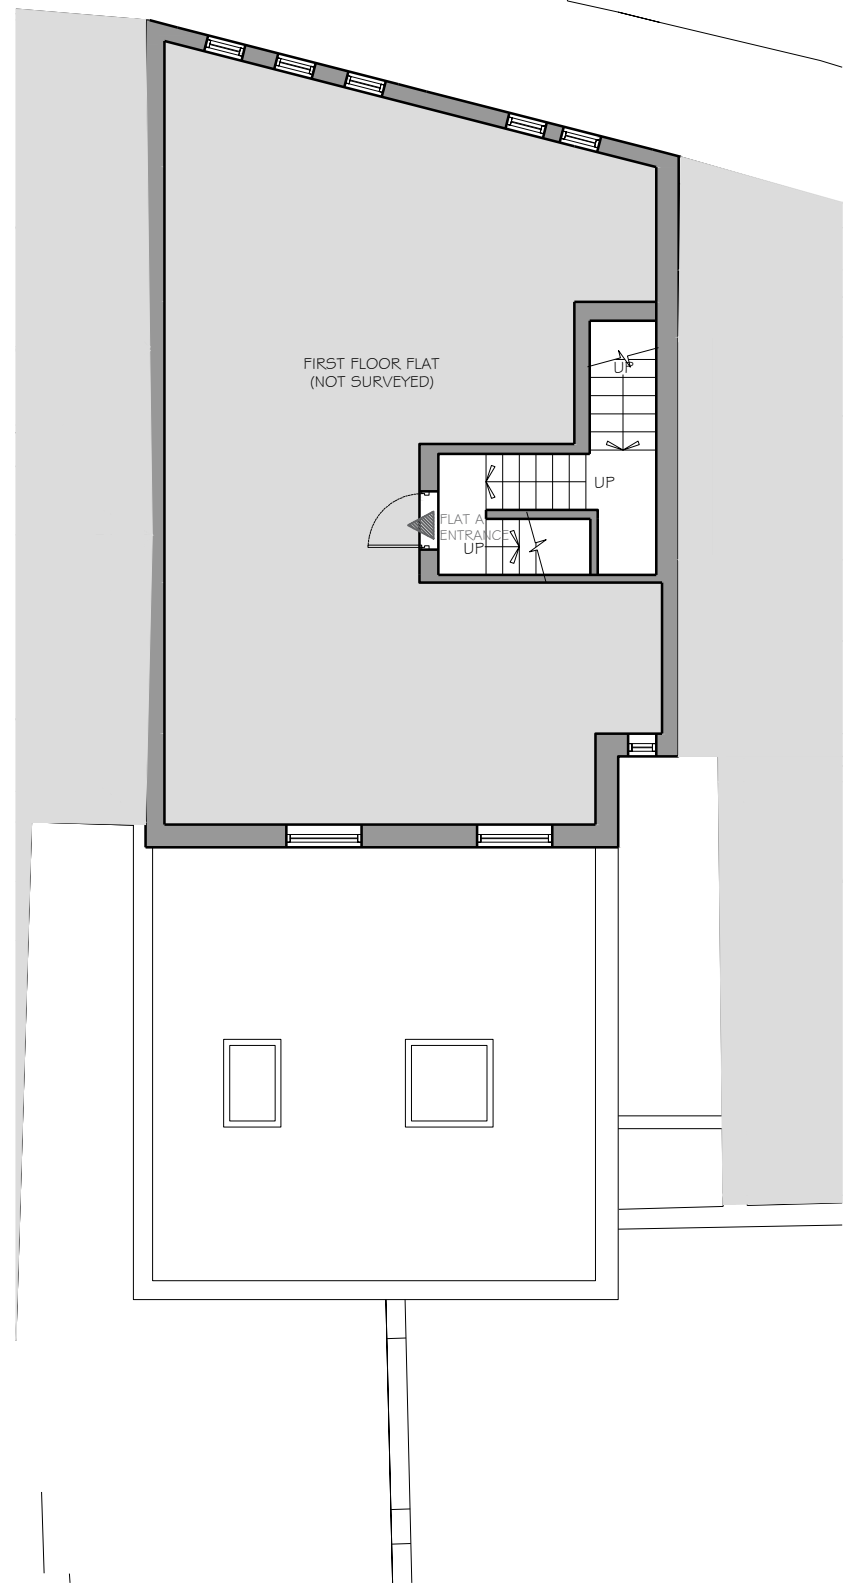

FIRST FLOOR PLAN
1:100 @ A3