



Ground Floor Plan
SCALE: 1:20

First Floor Plan
SCALE: 1:20

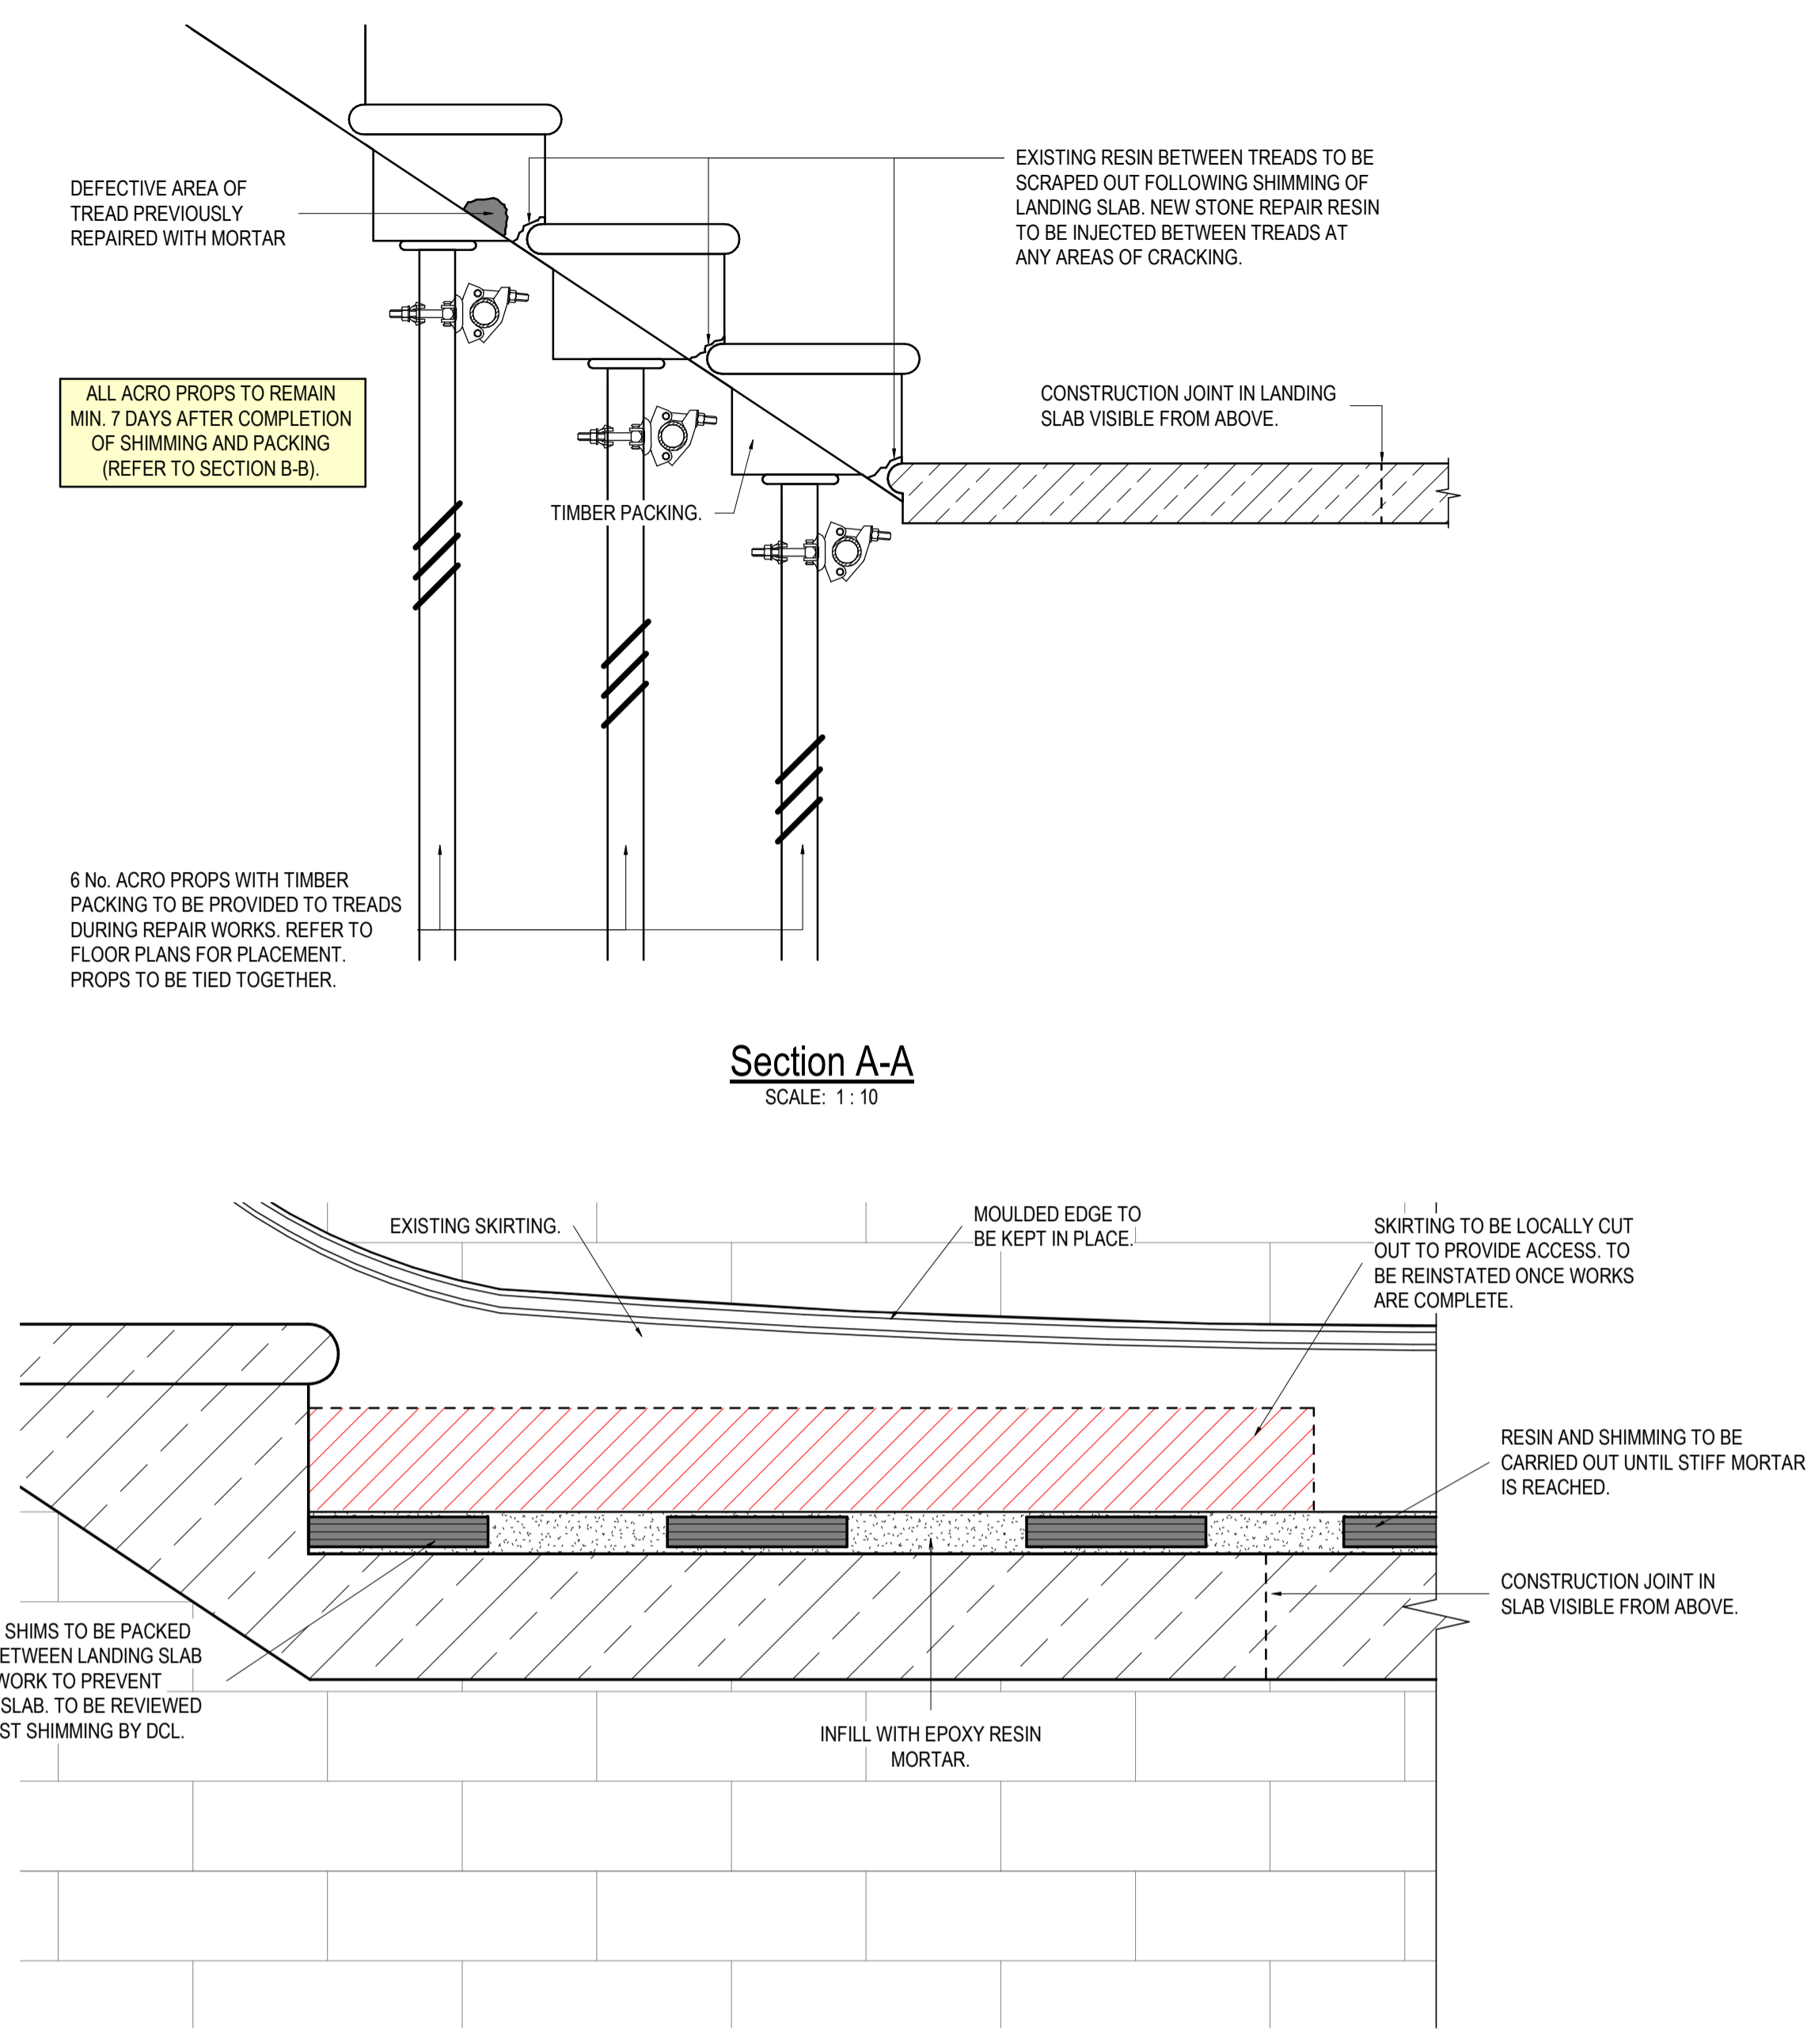

Section A-A
SCALE: 1:10

Section B-B
SCALE: 1:5

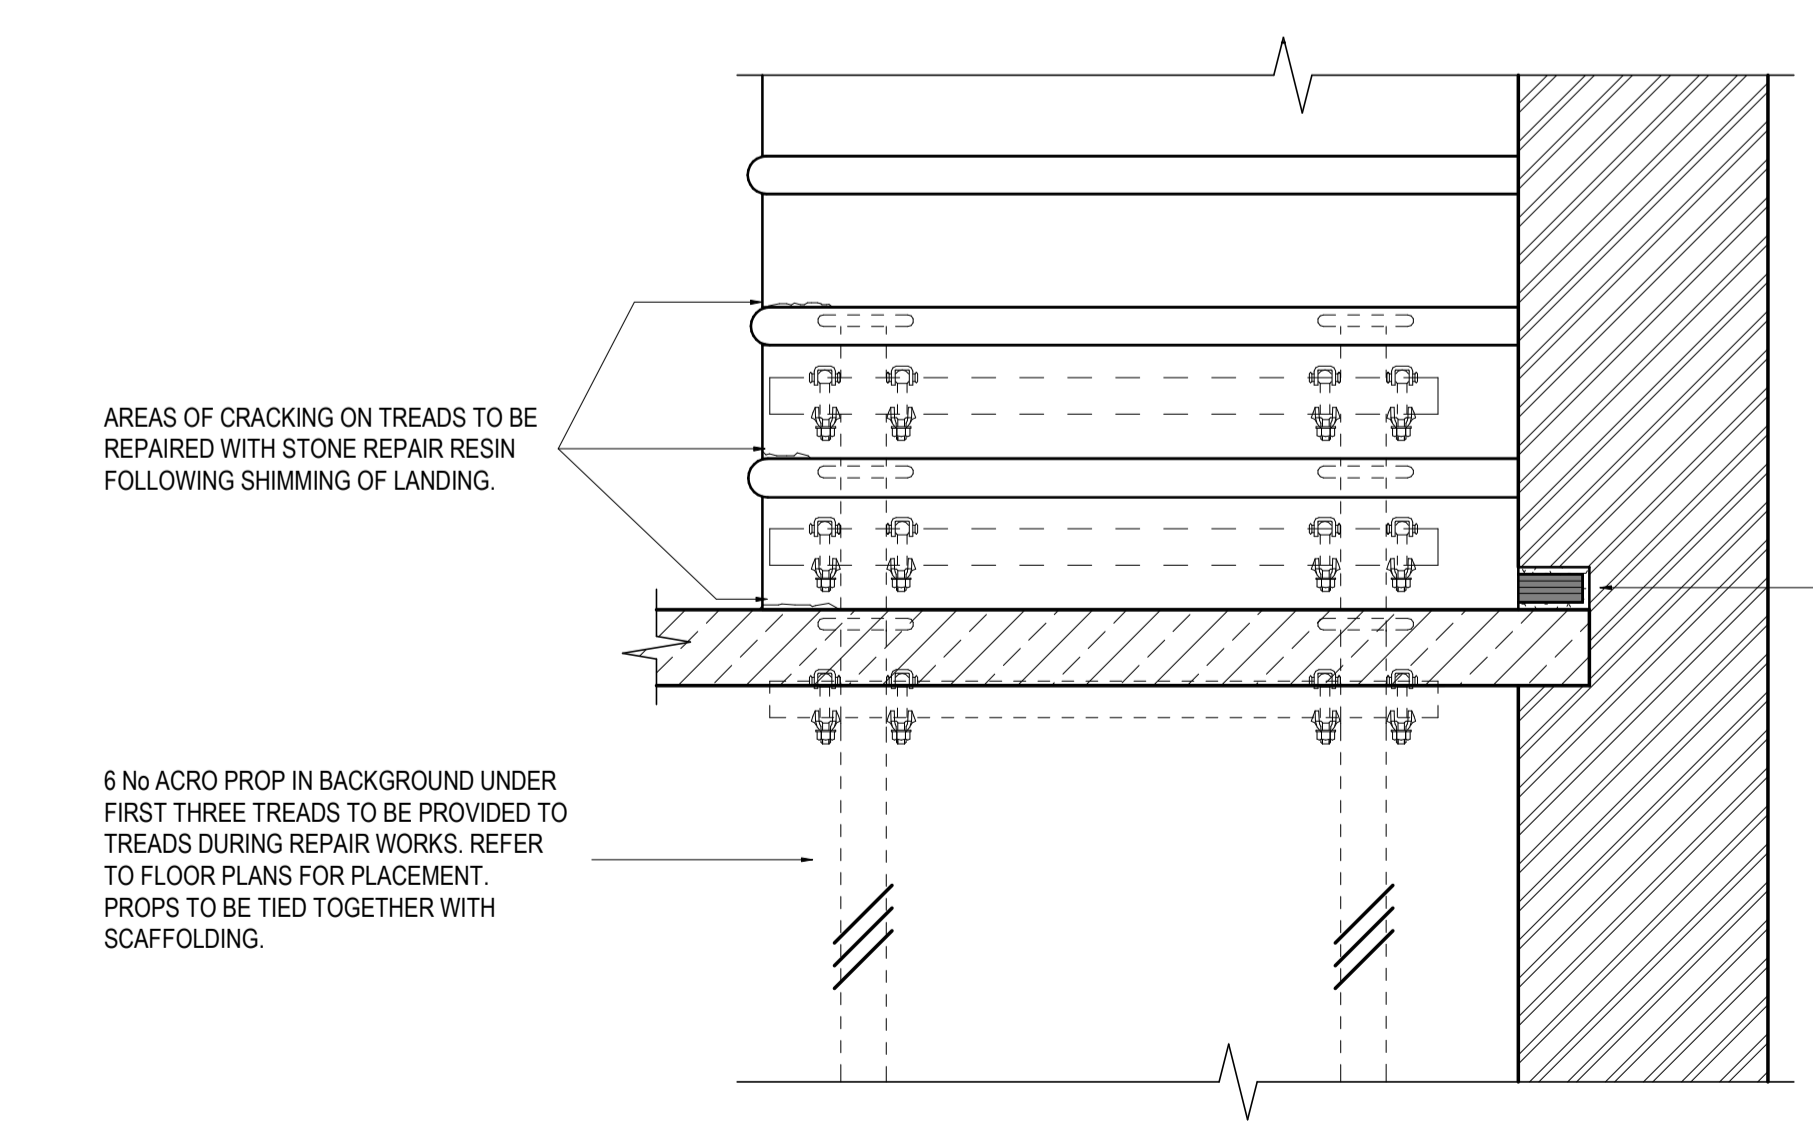

Section C-C
SCALE: 1:10



PHOTO P1
VIEW OF SKIRTING BOARD AT LANDING LEVEL.



PHOTO P2
UNDERSIDE VIEW OF STAIRS

- General Notes**
1. All dimensions are in millimetres and levels in metres.
 2. This drawing is to be read in conjunction with relevant Architect's and Engineer's drawings and specifications.
 3. Do not scale from this drawing in either paper or digital form. Use written dimensions only.
 4. The contractor is to verify all dimensions on site before commencing work. All error and omissions are to be reported to the Engineer.
 5. All work is to be carried out in accordance with the latest Building Regulations and Codes of Practice.

Drawing Notes

Rev.	Date	By	Chk.	Details Of Revision
P1	03.11.23	AE	AO	Issued for New Methodology

Avery Real Estate Limited

26 Fitzroy Square

Floor Plan GA's and Sections Scheme 2

6 Filcroft Street, London, WC2H 8DJ. Tel: 020 7998 5868
Email: admin@dcl.engineering Web: www.dcl.engineering

INFORMATION

Drawn	AE	A1 Scales	As indicated
Date	Nov 2023	Eng	AO
		Chk.	AO
		App'd	FB

ACTUAL DIMENSION = 80mm

Project No.	Drawing No.	Rev.
99657	99657-02	P1