




Existing Ground Floor Plan  
Scale 1:100 @ A3

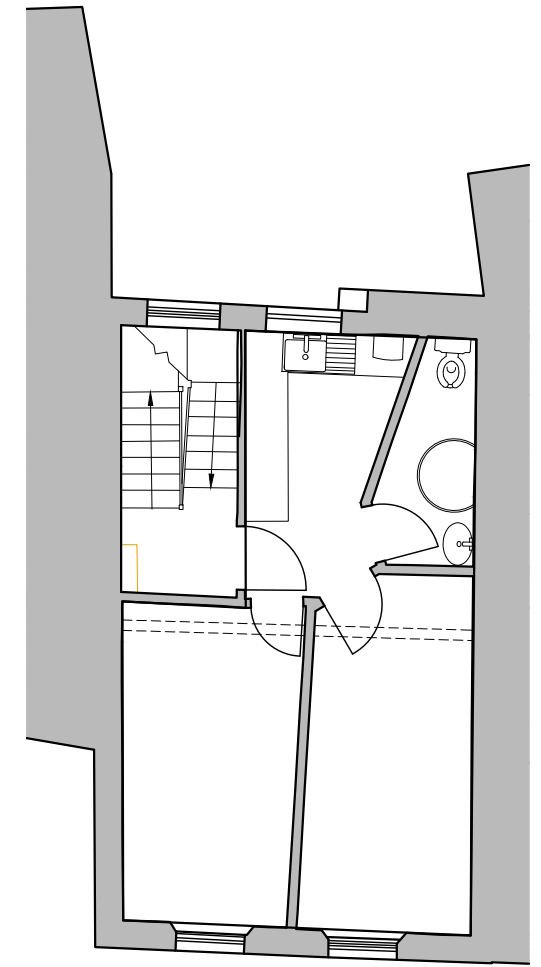


Existing First Floor Plan  
Scale 1:100 @ A3

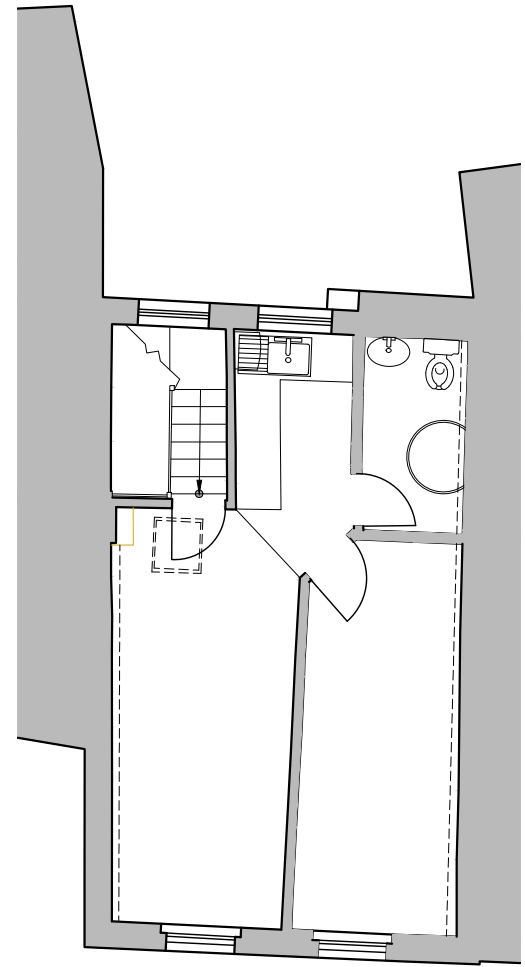

Existing Second Floor Plan  
Scale 1:100 @ A3

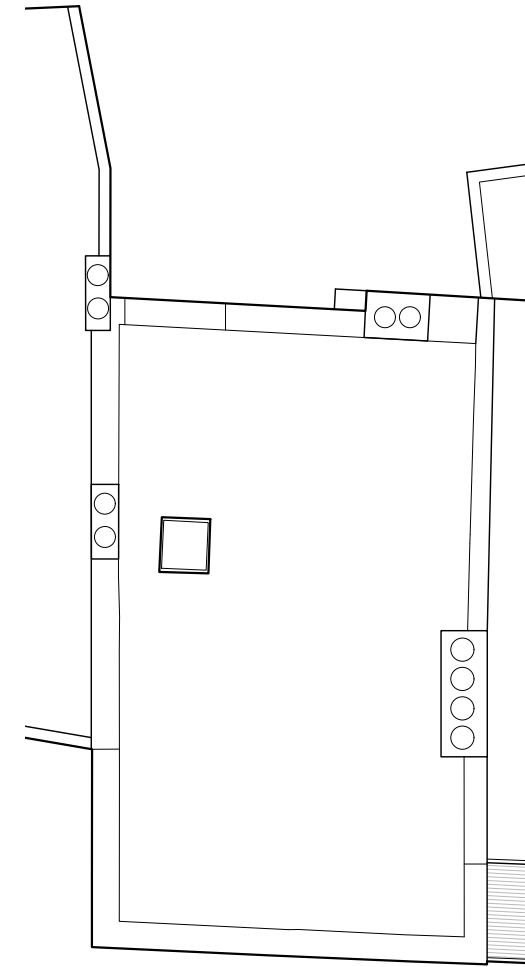

Existing Roof Plan  
Scale 1:100 @ A3

 

Issued For  
**PLANNING**

General Notes:  
THIS DRAWING HAS BEEN PREPARED BY MICHAEL EALES ARCHITECTS AND THE DATA CONTAINED HEREIN MAY BE USED OR REPRODUCED ONLY WITH MICHAEL EALES ARCHITECTS' APPROVAL.

Rev.	Description	Date	Signed	Checked

--	--

A3 Scale 1:100@A3	Date 25.10.23	Drawn by AL	Checked by ME
Drawing Title Existing Floorplans			
Project 243 Kentish Town Road London NW5 2JT			

<p>113 Fore Street, Hertford Hertfordshire, SG14 1AS T - 07764 496 345 E - info@me-architects.co.uk</p>		Project no. 23/228	Drawing no. 101	Revision 00
		<p>ME ARCHITECTS</p>		