




Proposed Front Elevation
Scale 1:100 @ A3

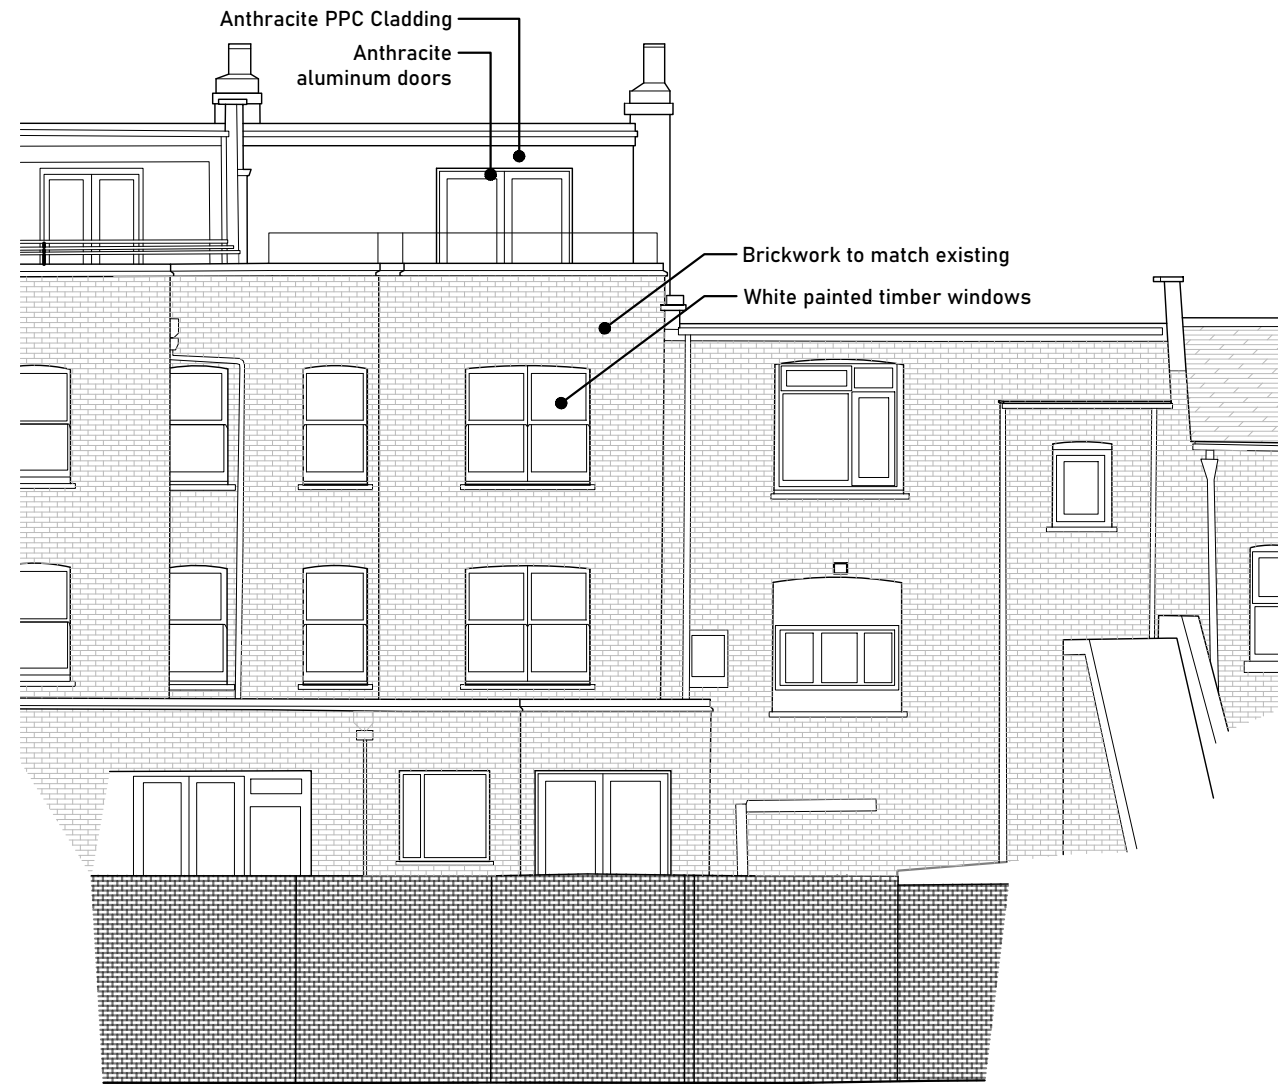

Proposed Rear Elevation
Scale 1:100 @ A3



Issued For PLANNING
General Notes: THIS DRAWING HAS BEEN PREPARED BY MICHAEL EALES ARCHITECTS AND THE DATA CONTAINED HEREIN MAY BE USED OR REPRODUCED ONLY WITH MICHAEL EALES ARCHITECTS' APPROVAL.

Rev.	Description	Date	Signed	Checked

--

--

A3 Scale 1:100@A3	Date 25.10.23	Drawn by AL	Checked by ME
Drawing Title Proposed Elevations			
Project 243 Kentish Town Road London NW5 2JT			

 113 Fore Street, Hertford Hertfordshire, SG14 1AS T - 07764 496 345 E - info@me-architects.co.uk		
Project no. 23/228	Drawing no. 221	Revision 00