

Elevation Survey Key:


	GLASS PANES	50	LEVEL ABOVE OD DATUM
	INDICATIVE ROOF FILES	A	ALARM
	INDICATIVE BRICK WORK	V	VENT
	INDICATIVE CLADDING	L	LIGHT
	PROPOSED GAS RISER MAINPIPEWORK	S	SIGN
		LB	LETTER BOX
		MB	METER BOX

- Elevation Survey Notes:**
- Survey undertaken to accipies stipulated as per band E within the RICS guidance note for Measured Surveys of Land, Buildings and Utilities, 3rd edition.
 - Dalcour Maclaren have undertaken this survey as per the original instruction and accept no liability for any inaccuracy of the report/beyond these specified tolerances, unless or otherwise stated in any notes/reading from their use for purposes other than that stated in the instruction.
 - Survey data is contained in the main specification provided, all reasonable efforts were made to obtain all data but identified areas or areas with no access were not surveyed and are highlighted on plans.
 - All survey data is recorded to a local grid and arbitrary datum of 20m.
 - Elevation details have been measured using Laser Scanning technology, only detail that can be captured from the Laser Scanner location at ground level is shown.
 - Where indicated, detail will indicate.
 - Dimensions should not be scaled. All dimensions should be checked on site before any works commence.
 - The information contained in this document is confidential and protected by copyright. The use, copying or disclosure to a third party, either wholly or in part, without the written permission of, and the name given, provided by Dalcour Maclaren constitutes an infringement of copyright.
 - Information provided should not be altered or modified in any way. It should not be used for any purpose other than for which it was intended and should not be issued to other parties without prior agreement of Dalcour Maclaren.

Pre - Existing Front Elevation




Existing Front Elevation

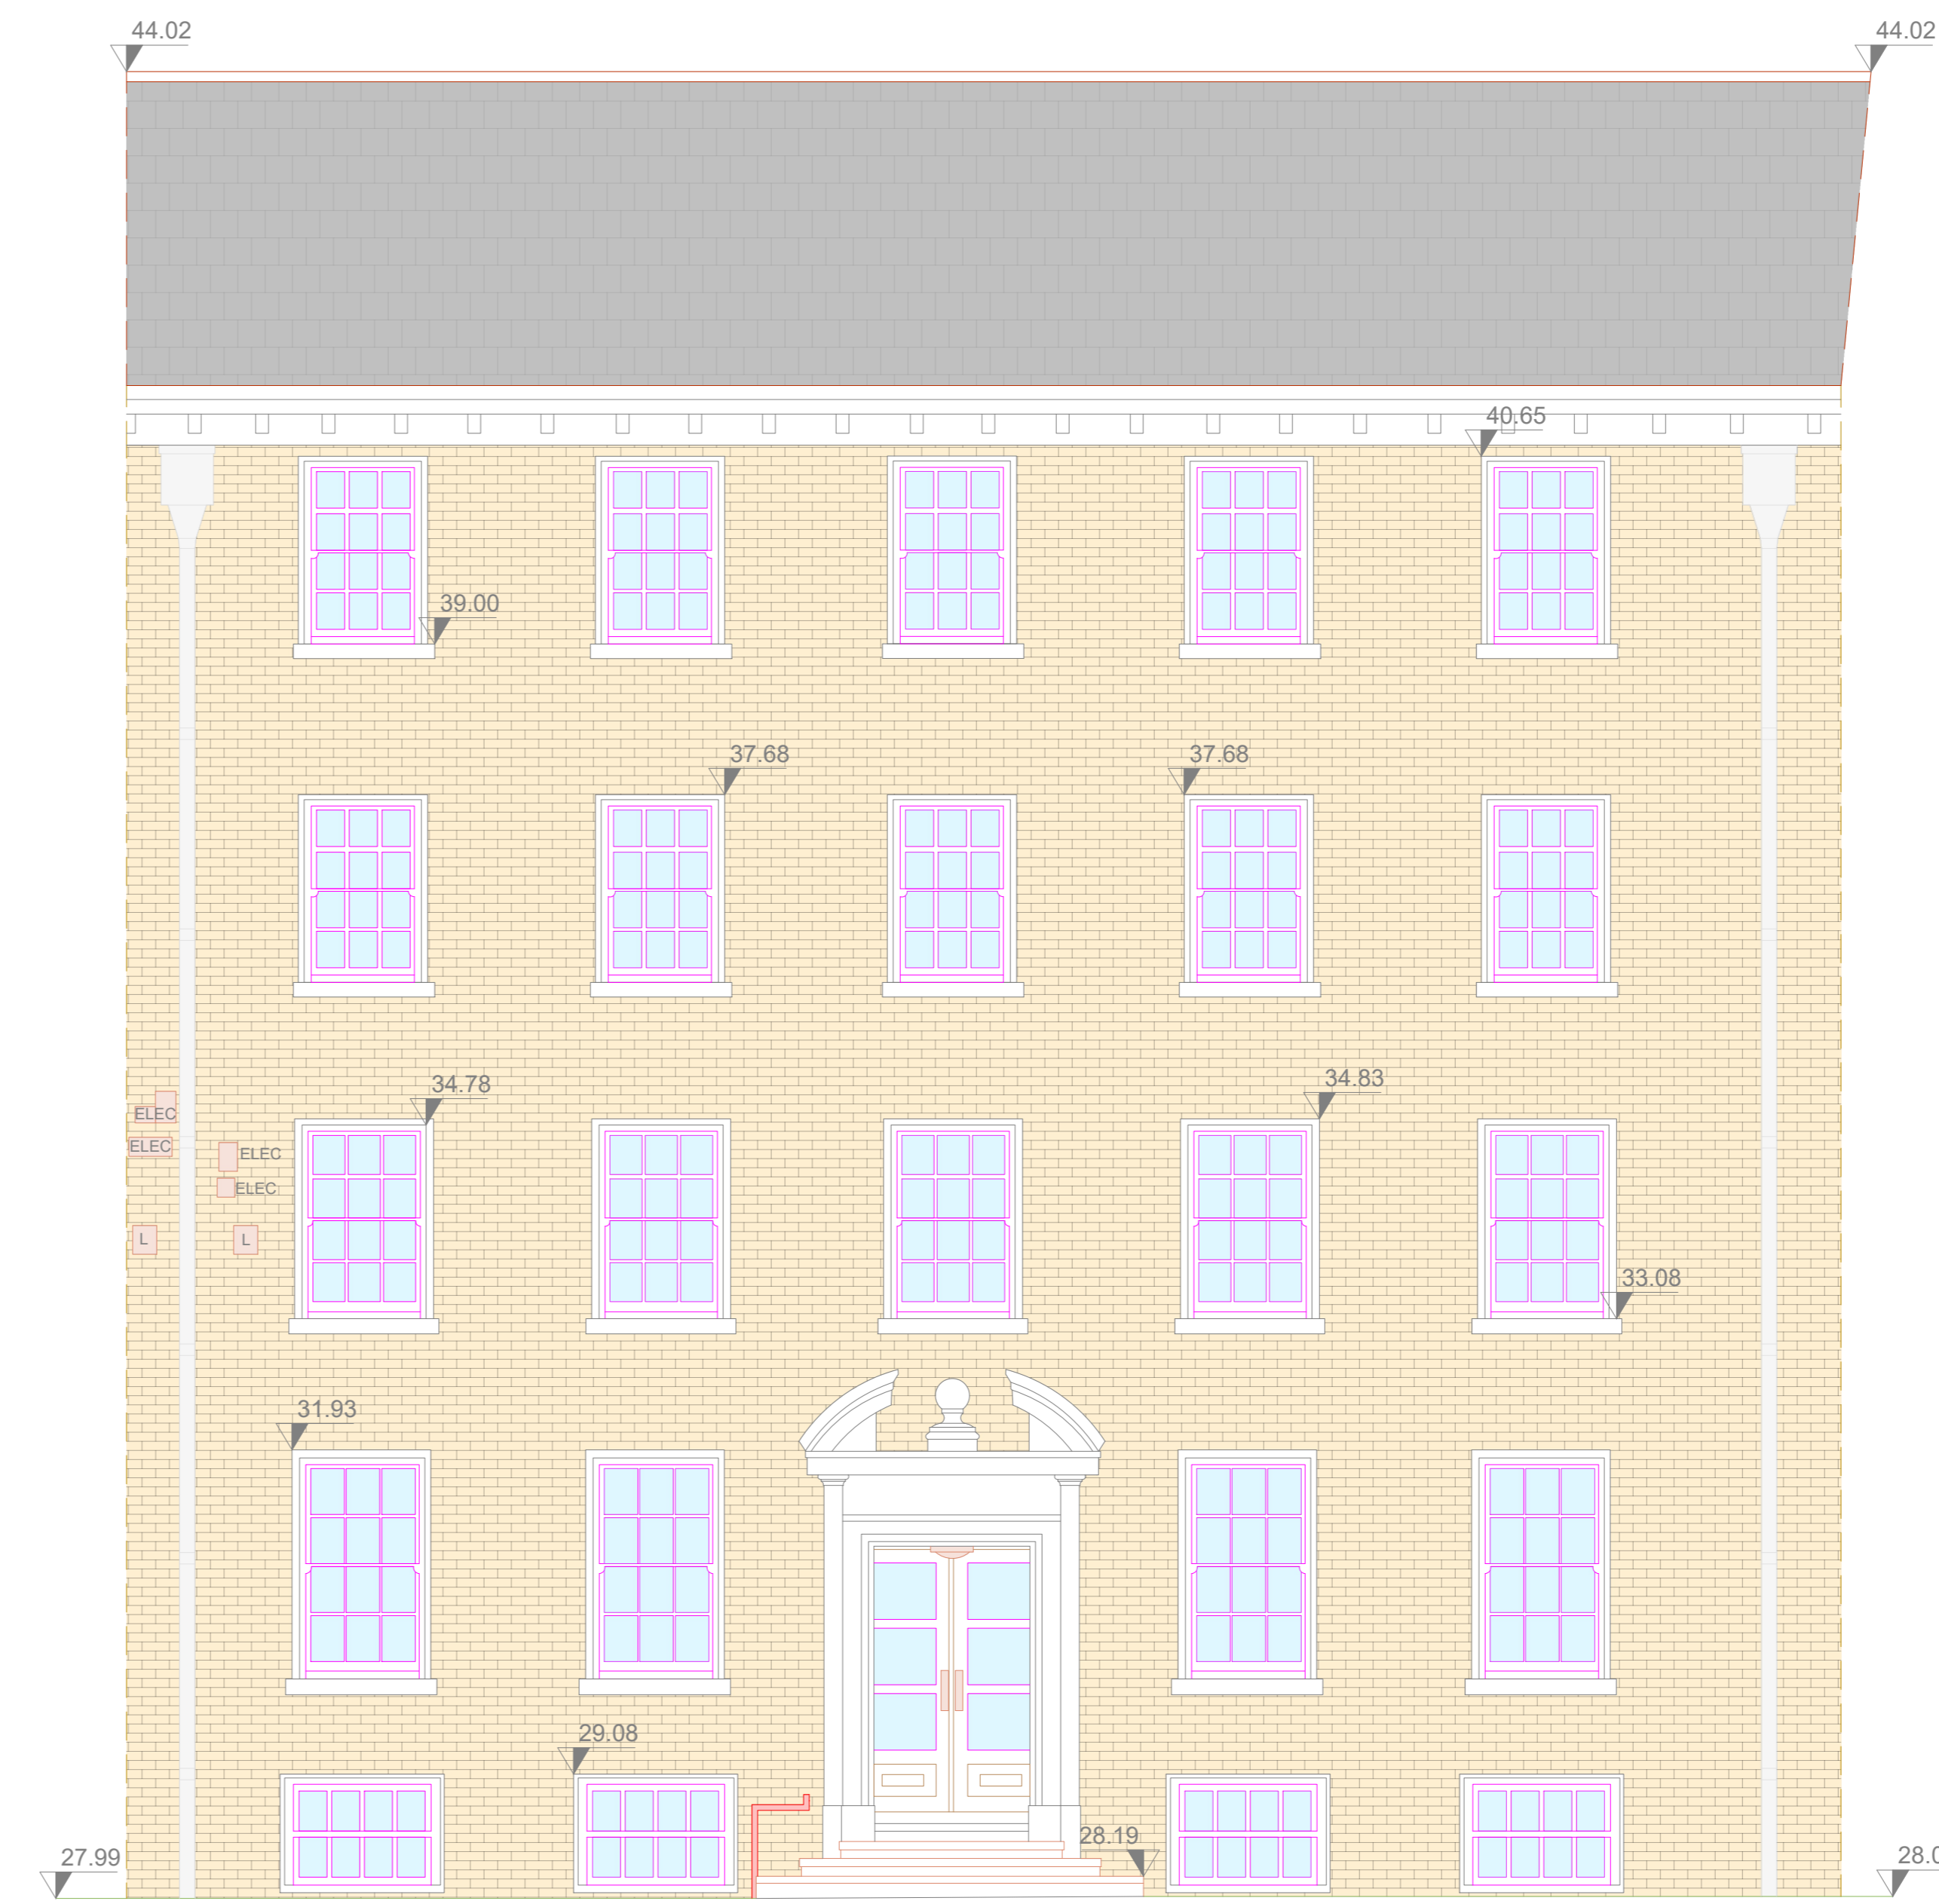

Datum 26.00

Datum 26.00

Elevation Locations:

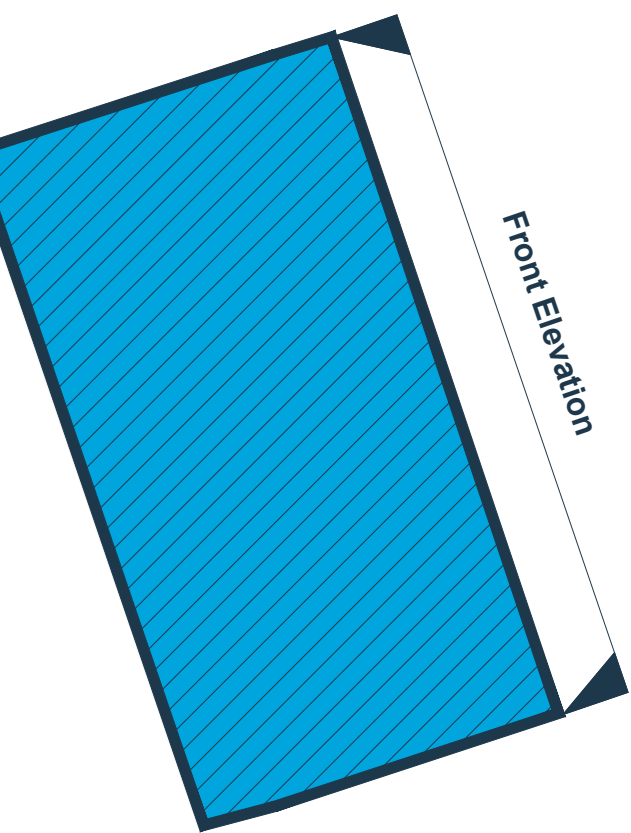

Client:
Cadent Gas

Location:
2 Gray's Inn Square, London, WC1R 5AH

Coords: N/A
Scheme Name: EP - 2 Gray's Inn Square, London, WC1R 5AH

Drawing Name: Elevation Plan

Drawing No: 23007629_PLN_EL_1.1

Rev	Date	Description
-	14.09.2023	First Issue

Surveyed by & Date: JM 05.09.2023

Drawn: CL

Approved: DH/ES

Sheet No: 1 of 2

Sheet Size: A0

