





1 North Elevation - Entrance
As Proposed




2 North Elevation - Entrance
As Approved (2022/1406/P)

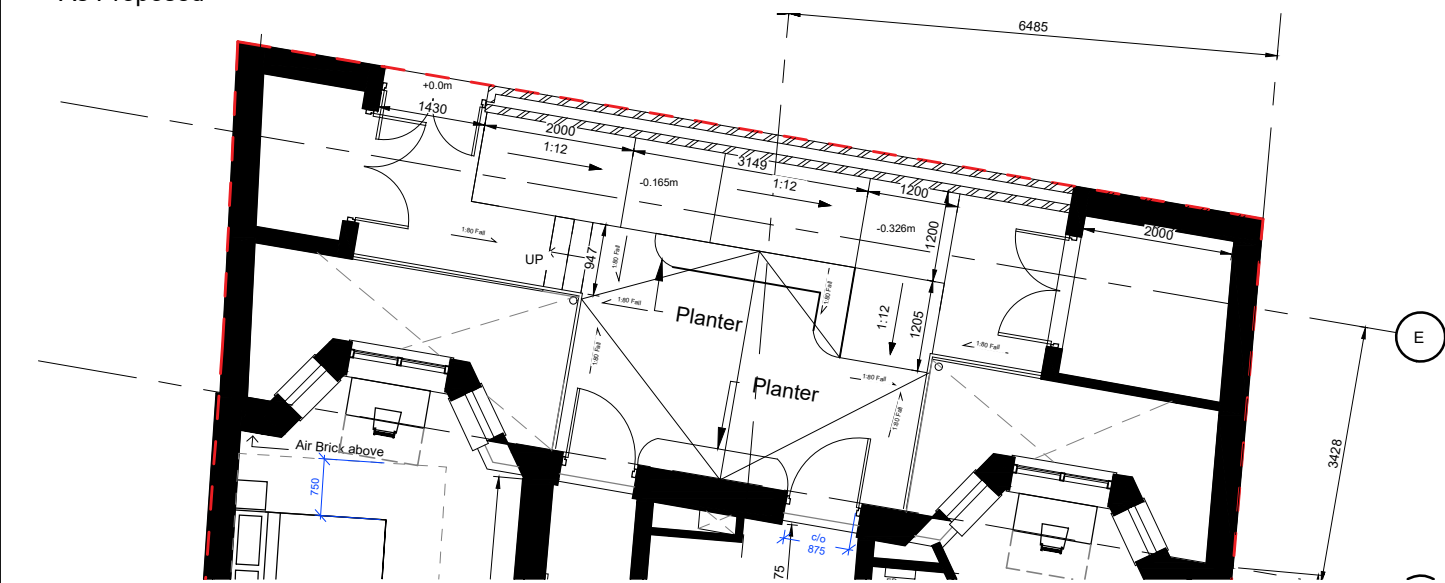


3 Ground Floor Plan - Entrance
As Proposed

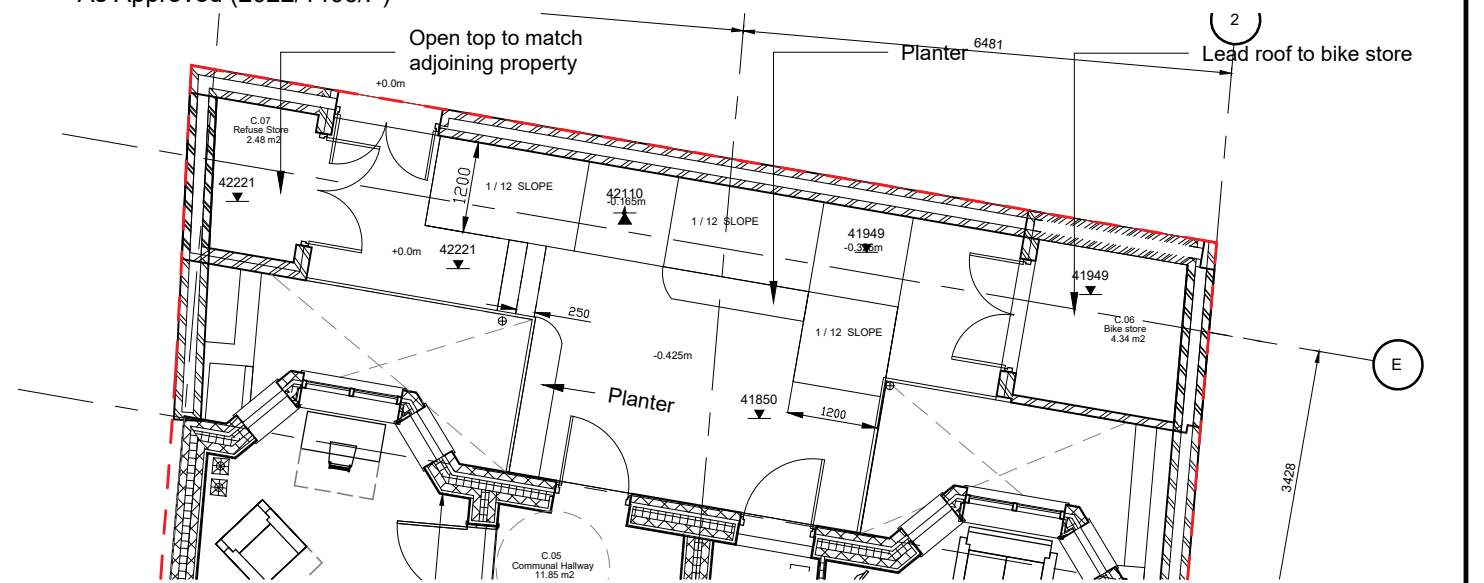

4 Ground Floor Plan - Entrance
As Approved (2022/1406/P)

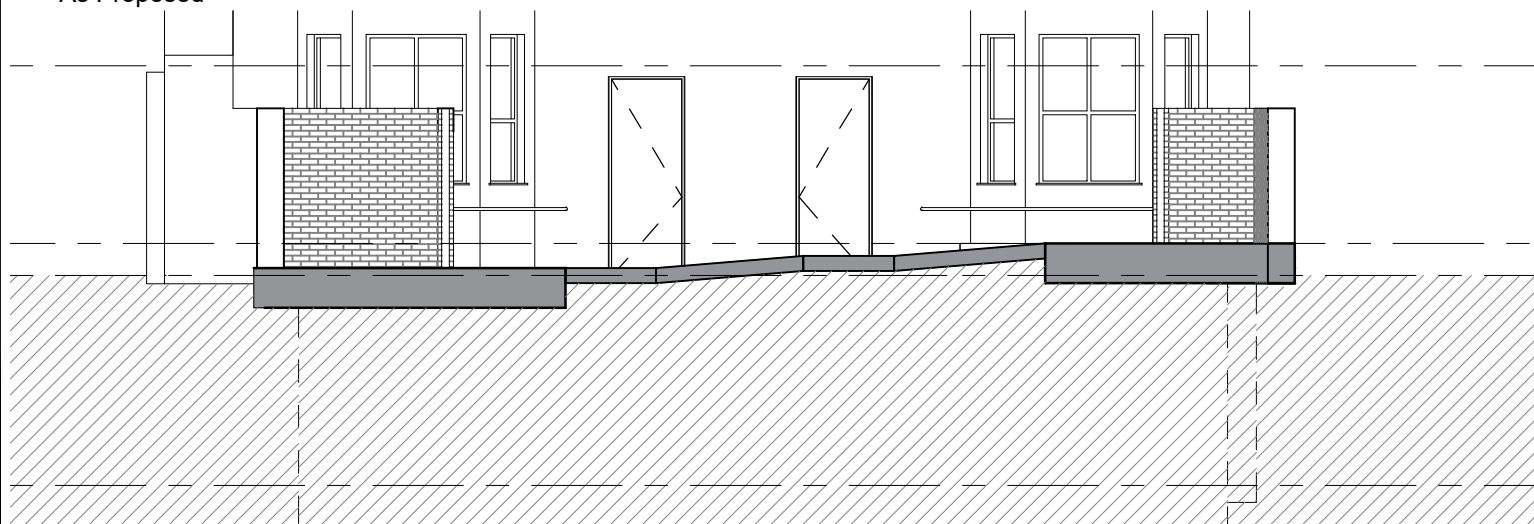

5 Long Section - Entrance
As Proposed

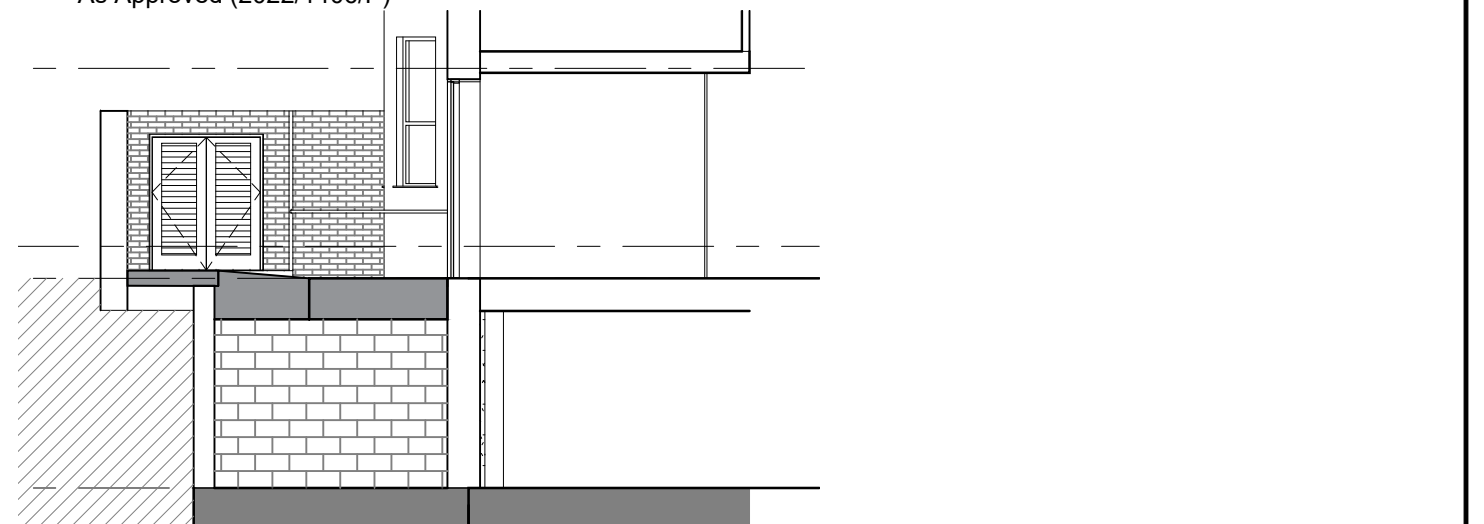

6 Short Section - Entrance
As Proposed

rev	date	by	description	chkd
P04	21.03.23	CD	Line thickness amended	AO
P03	06.03.23	CD	Issued for Planning	AO
P02	04.08.22	YW	Minor changes to LPA comments	GP
P01	05.05.22	YW	First Issue	AO

drawing status	PLANNING SUBMISSION
job title	FALKLAND ROAD
drawing title	SECTION 73 DRAWINGS- Front Boundary and Access Ramp
Copyright of CPMG Architects Limited 2023. All rights reserved. No part of this publication may be reproduced, stored in any retrieval system or transmitted in any form or by any means without prior Permission of CPMG Architects Limited. Do not scale from drawing, use figured dimensions only. All dimensions to be checked on site.	
ISO 9001: 2015 Quality Management BS EN 19650:2018 Information Management	ISO 14001: 2015 Environmental Management

drawn by	date	checked by	scale
YW	04.05.22	GP	1:100
job no.	drawing no.	revision	media
9013	CPM-01-ZZ-DR-A-7023	P03	A3

		CPMG Architects Ltd People.Purpose.Place	
Nottingham 13 St. Peter's Gate, Nottingham, NG1 2JF London 31 / 35 Kirby Street, London, EC1N 8TE Birmingham Spaces, The Mailbox, Level 1, 3 Wharfedale St. B1 1RD		0115 958 9500 0207 492 1905 0121 387 4188	
enquiries@cpmg-architects.com www.cpmg-architects.com			