


**1 Roof Plan**  
As Proposed

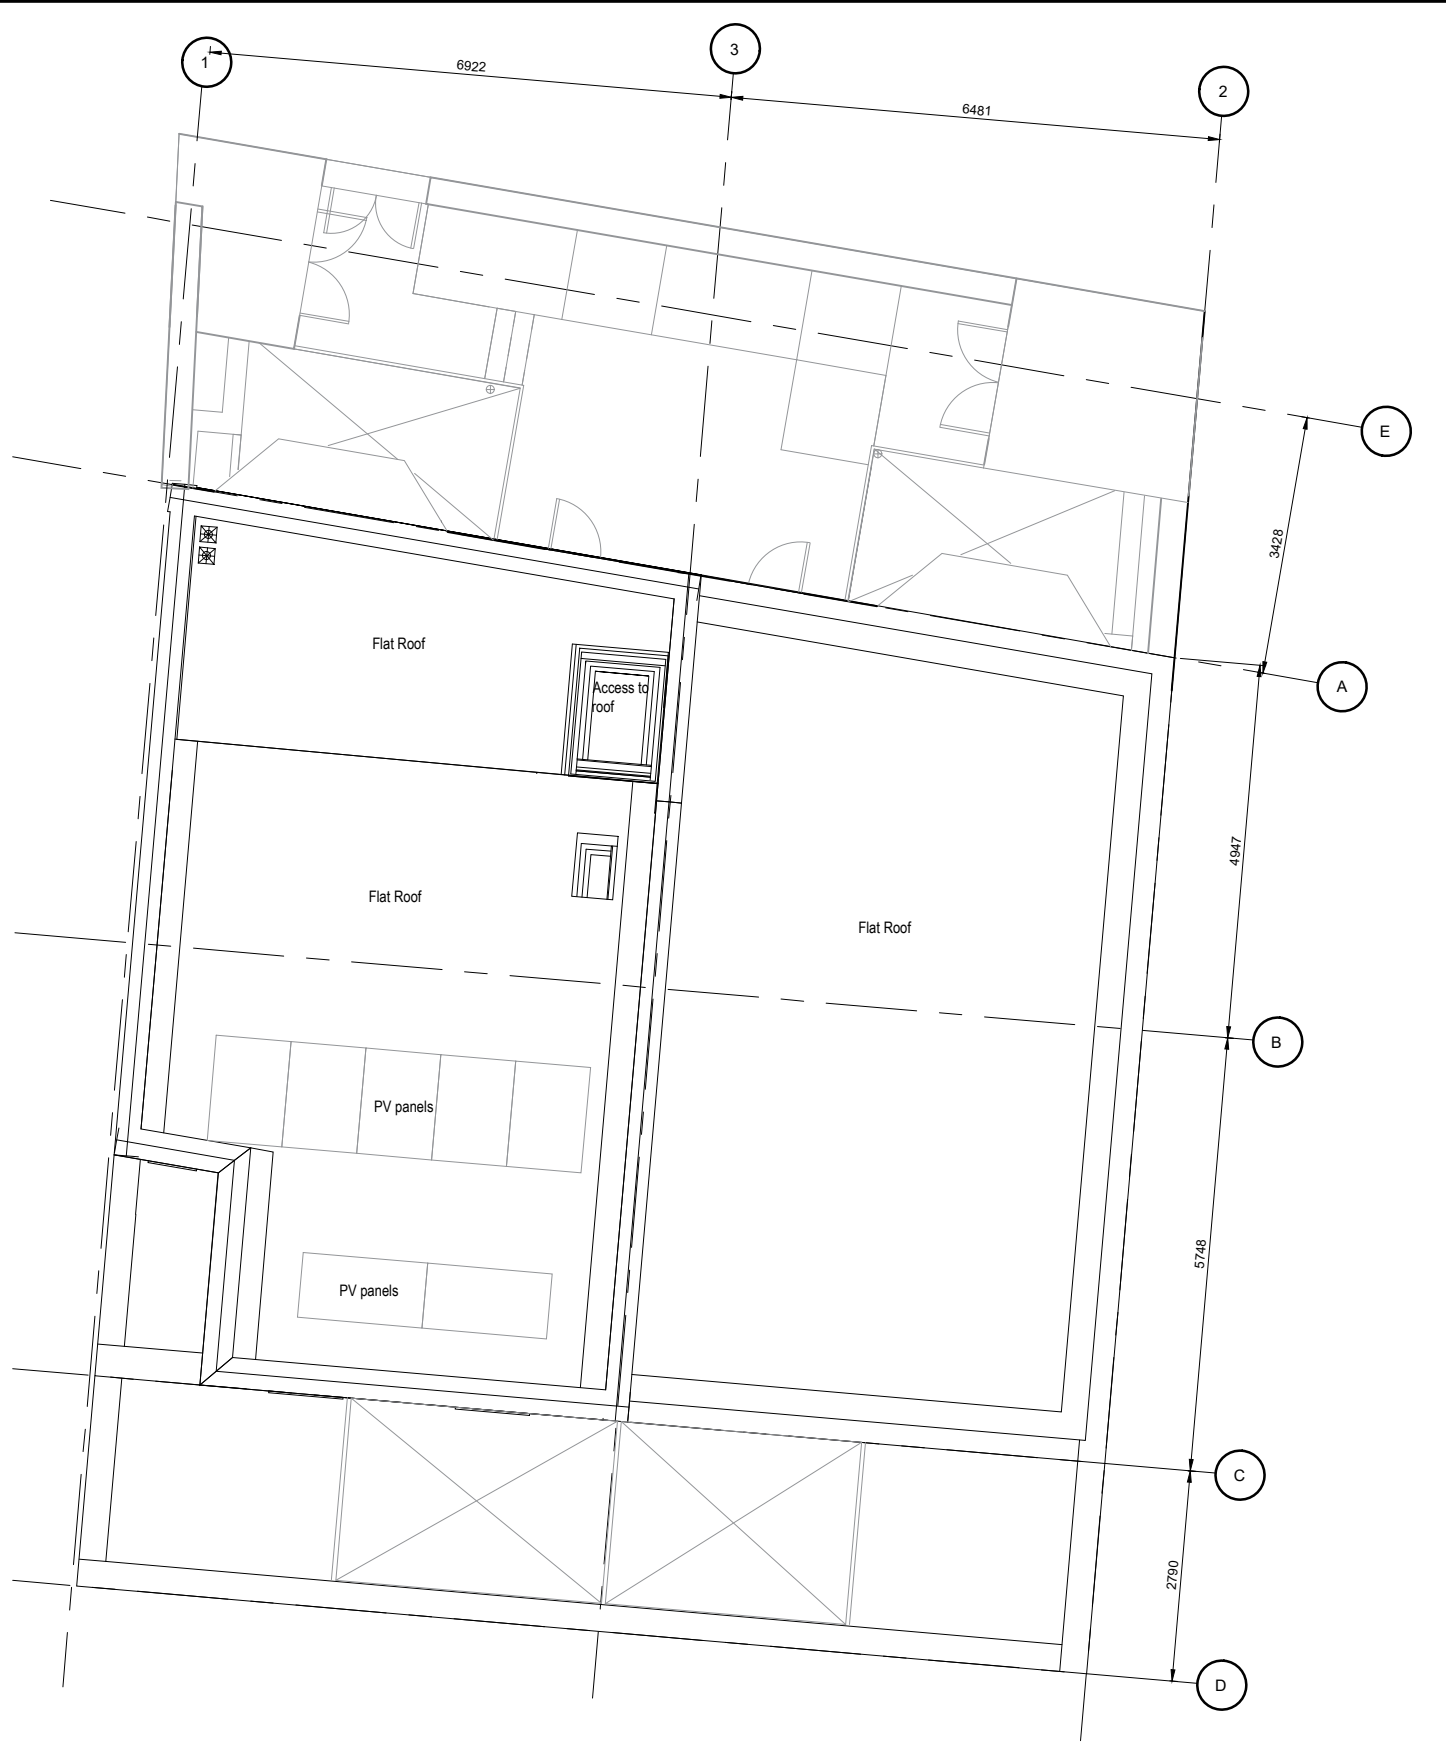

**2 Roof Plan**  
As Approved (2022/1406/P)

**Comments:**  
 1. Rooflight dimensions changed to reflect changes in stair width  
 2. Rooflight removed

rev	date	by	description	chkd
P05	24.03.23	CD	Dormer windows position amended	AO
P04	06.03.23	CD	Issued for Planning	AO
P03	05.05.22	YW	Add Comments	AO
P02	30.03.22	MP	Issued for Planning	GP
P01	11.03.22	YW	First Issue	MP

drawing status	PLANNING SUBMISSION
job title	FALKLAND ROAD
drawing title	SECTION 73 DRAWINGS ROOF PLAN
ISO 9001:2015 Quality Management BS EN 19650:2018 Information Management	ISO 14001:2015 Environmental Management

drawn by	MP	date	28.02.22	checked by	GP	scale	1:100
job no.	9013	drawing no.	CPM-01-R1-DR-A-7006	revision	P04	media	A3

**CPMG Architects Ltd**  
People.Purpose.Place

Nottingham 13 St. Peter's Gate, Nottingham, NG1 2JF 0115 958 9500  
 London 31 / 35 Kirby Street, London, EC1N 8TE 0207 492 1805  
 Birmingham Spaces, The Mailbox, Level 1, 3 Wharfedale St. B1 1RD 0121 357 1185  
 enquiries@cpmg-architects.com www.cpmg-architects.com