


Do not scale from this drawing, except for planning purposes.
 Check all dimensions on site.
 Subject to survey.
 Subject to site inspection.
 Site boundary lines are indicative only.

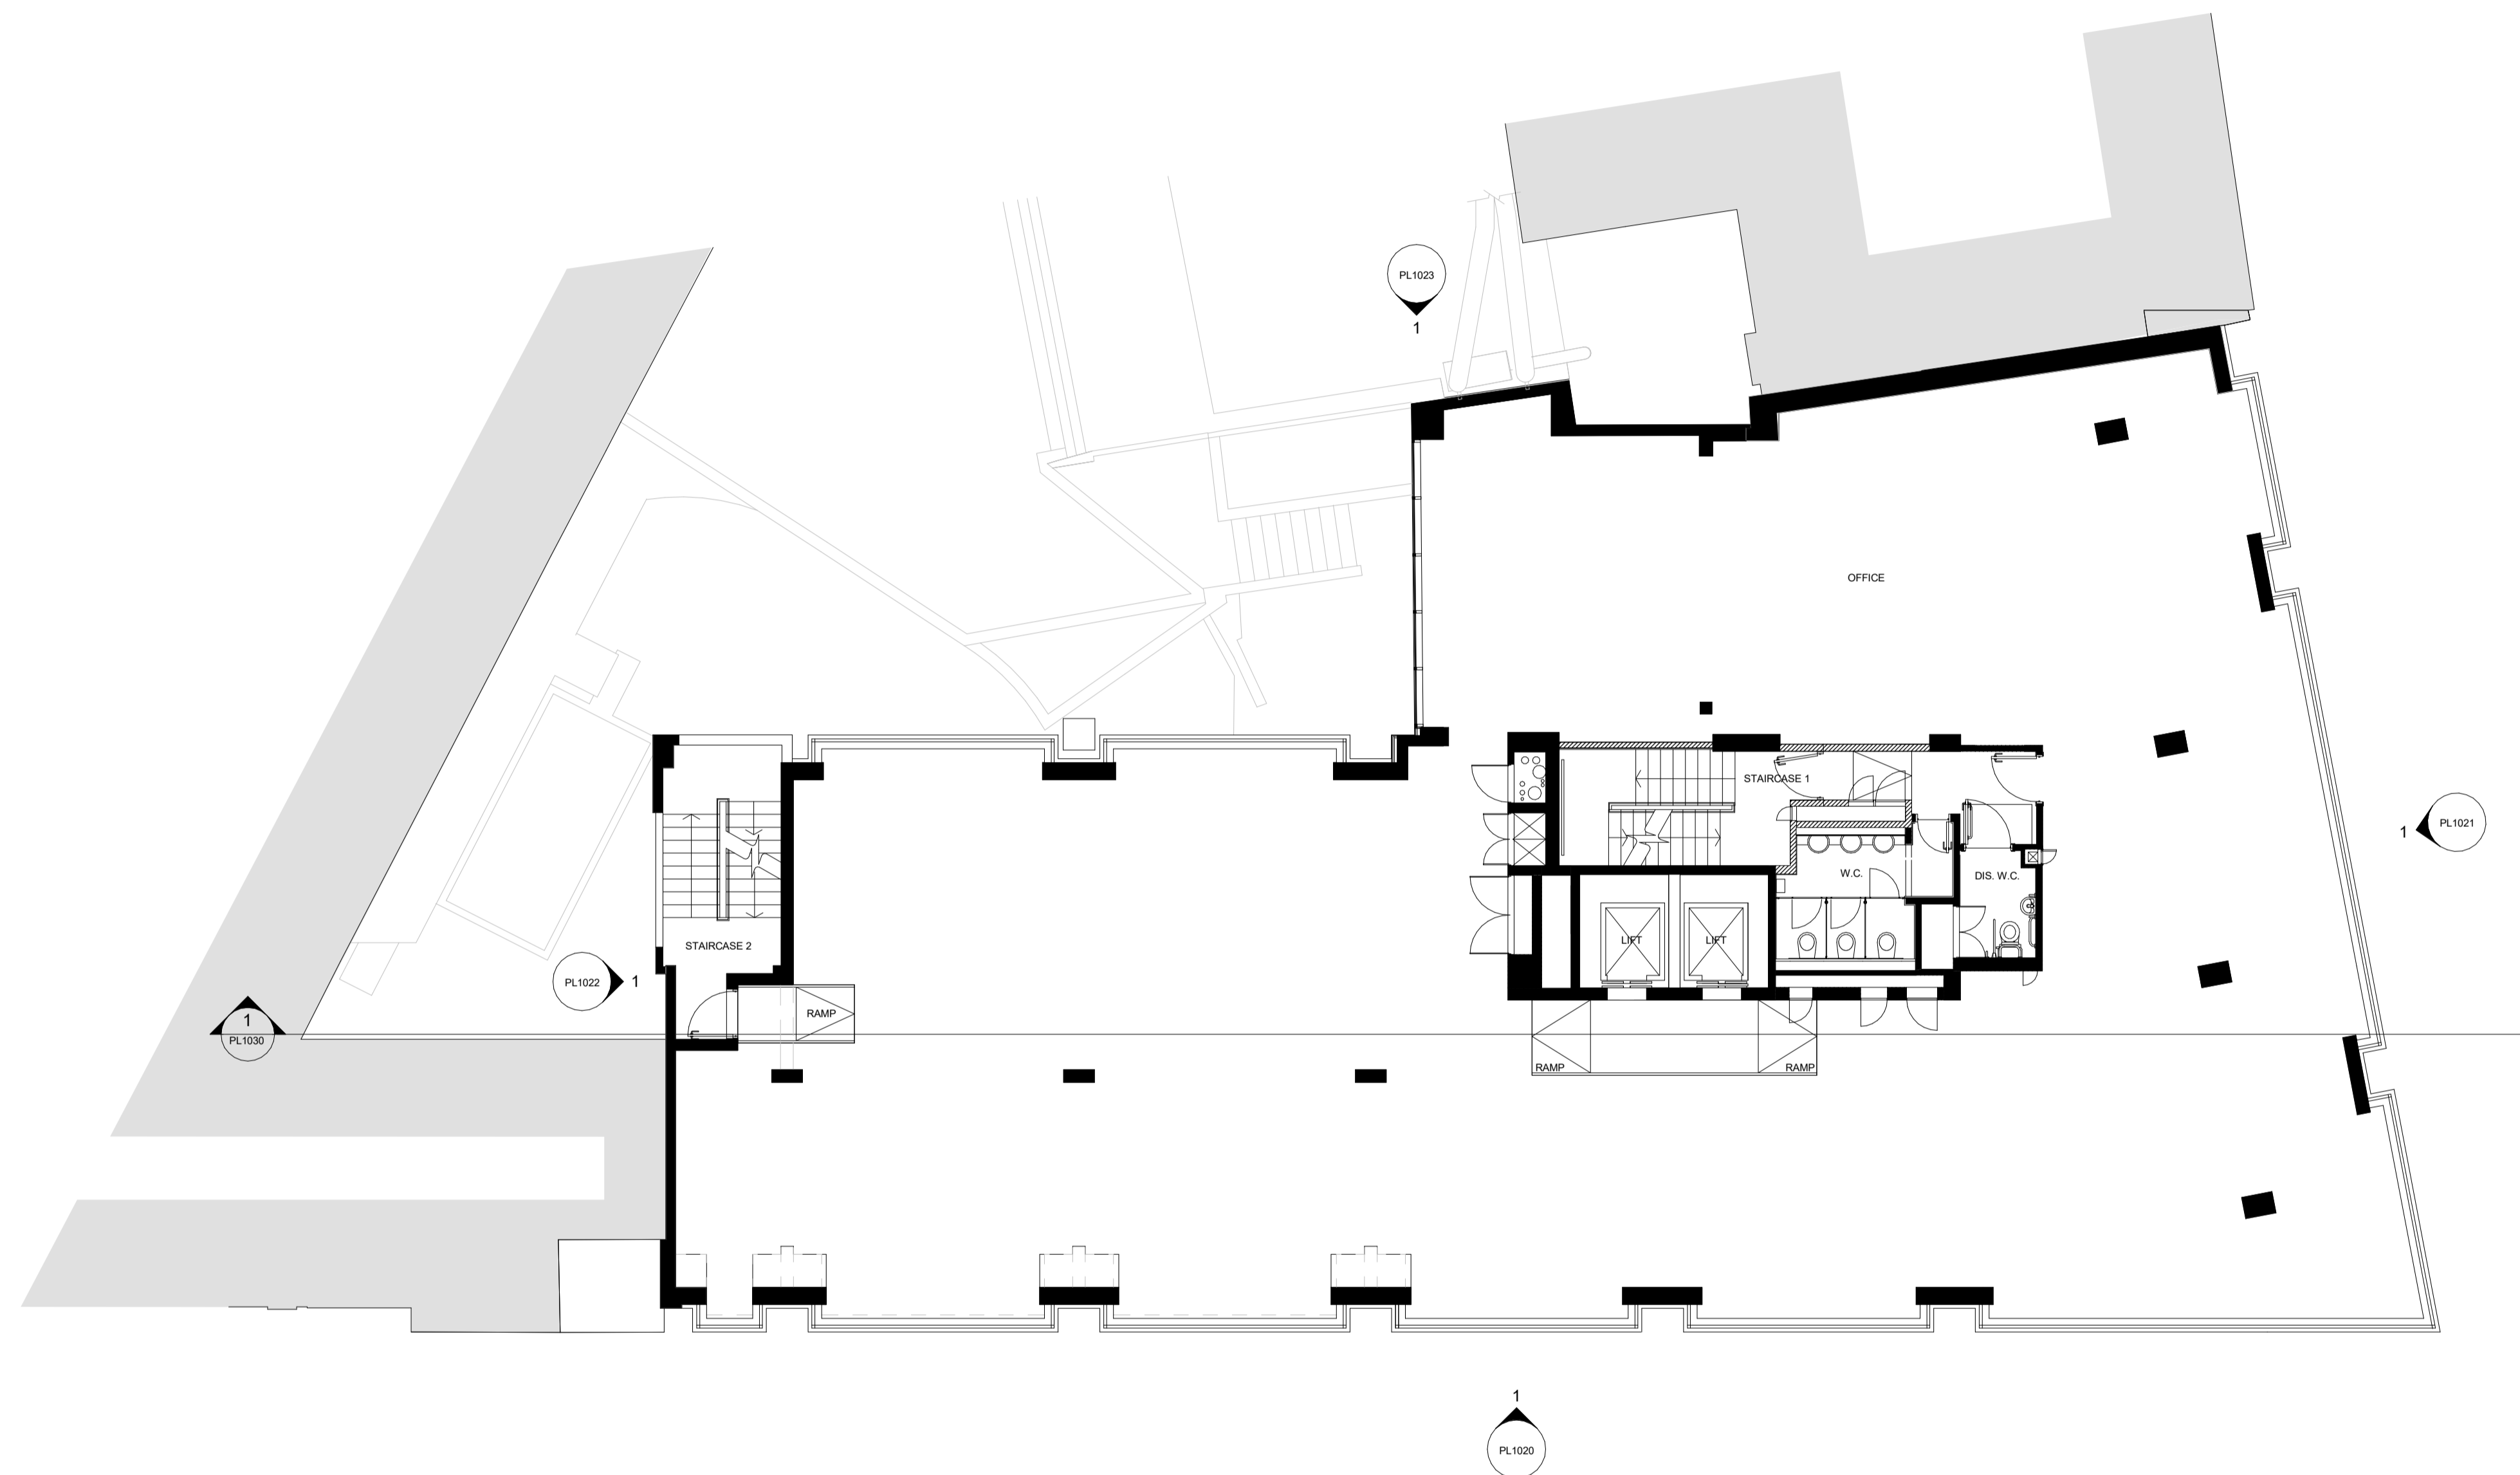

1 03 - Third Floor
 1 : 100

P.	11.04.22	AS	Planning Application
Rev	Date	By	Description
Revision Schedule			

project
 164 Shaftesbury Avenue

title
 EXISTING THIRD FLOOR PLAN

sheet number
PL1003

drawing status
 Planning Application

contract no.
 N/A

client ref.

scale
 1 : 100 @ A1

date
 05/20/21

drawn by
 AS

checked by
 AS

project no.
 P21-024

drawing number
 CGL-Z1-03-DR-A-PL1003

revision
 P-

cgl Child Graddon Lewis
 architects & designers

Studio1
 155 Commercial Street
 Spitalfields
 London E1 6BJ

T: +44 (0) 20 7539 1200
 E: hg@cgluk.com
 www.cgluk.com

